


A100

LEGEND:


	PROPOSED BUS STOP LAYBYS.
	PROPOSED BUS STOP LAYBYS WITHOUT MODIFICATION TO EXISTING ROUTE 30
	NOTE: FINAL BUS ROUTE AND BUS STOP LOCATIONS ARE TO BE DETERMINED IN CONSULTATION WITH THE TOWN OF CALEDON AND BRAMPTON TRANSIT
	SIGNALIZED INTERSECTION

NOTE: FINAL BUS ROUTE AND BUS STOP LOCATIONS ARE TO BE DETERMINED IN CONSULTATION WITH THE TOWN OF CALEDON AND BRAMPTON TRANSIT

 SIGNALIZED INTERSECTION

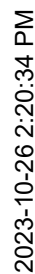

2023-10-26 2:20:46 PM

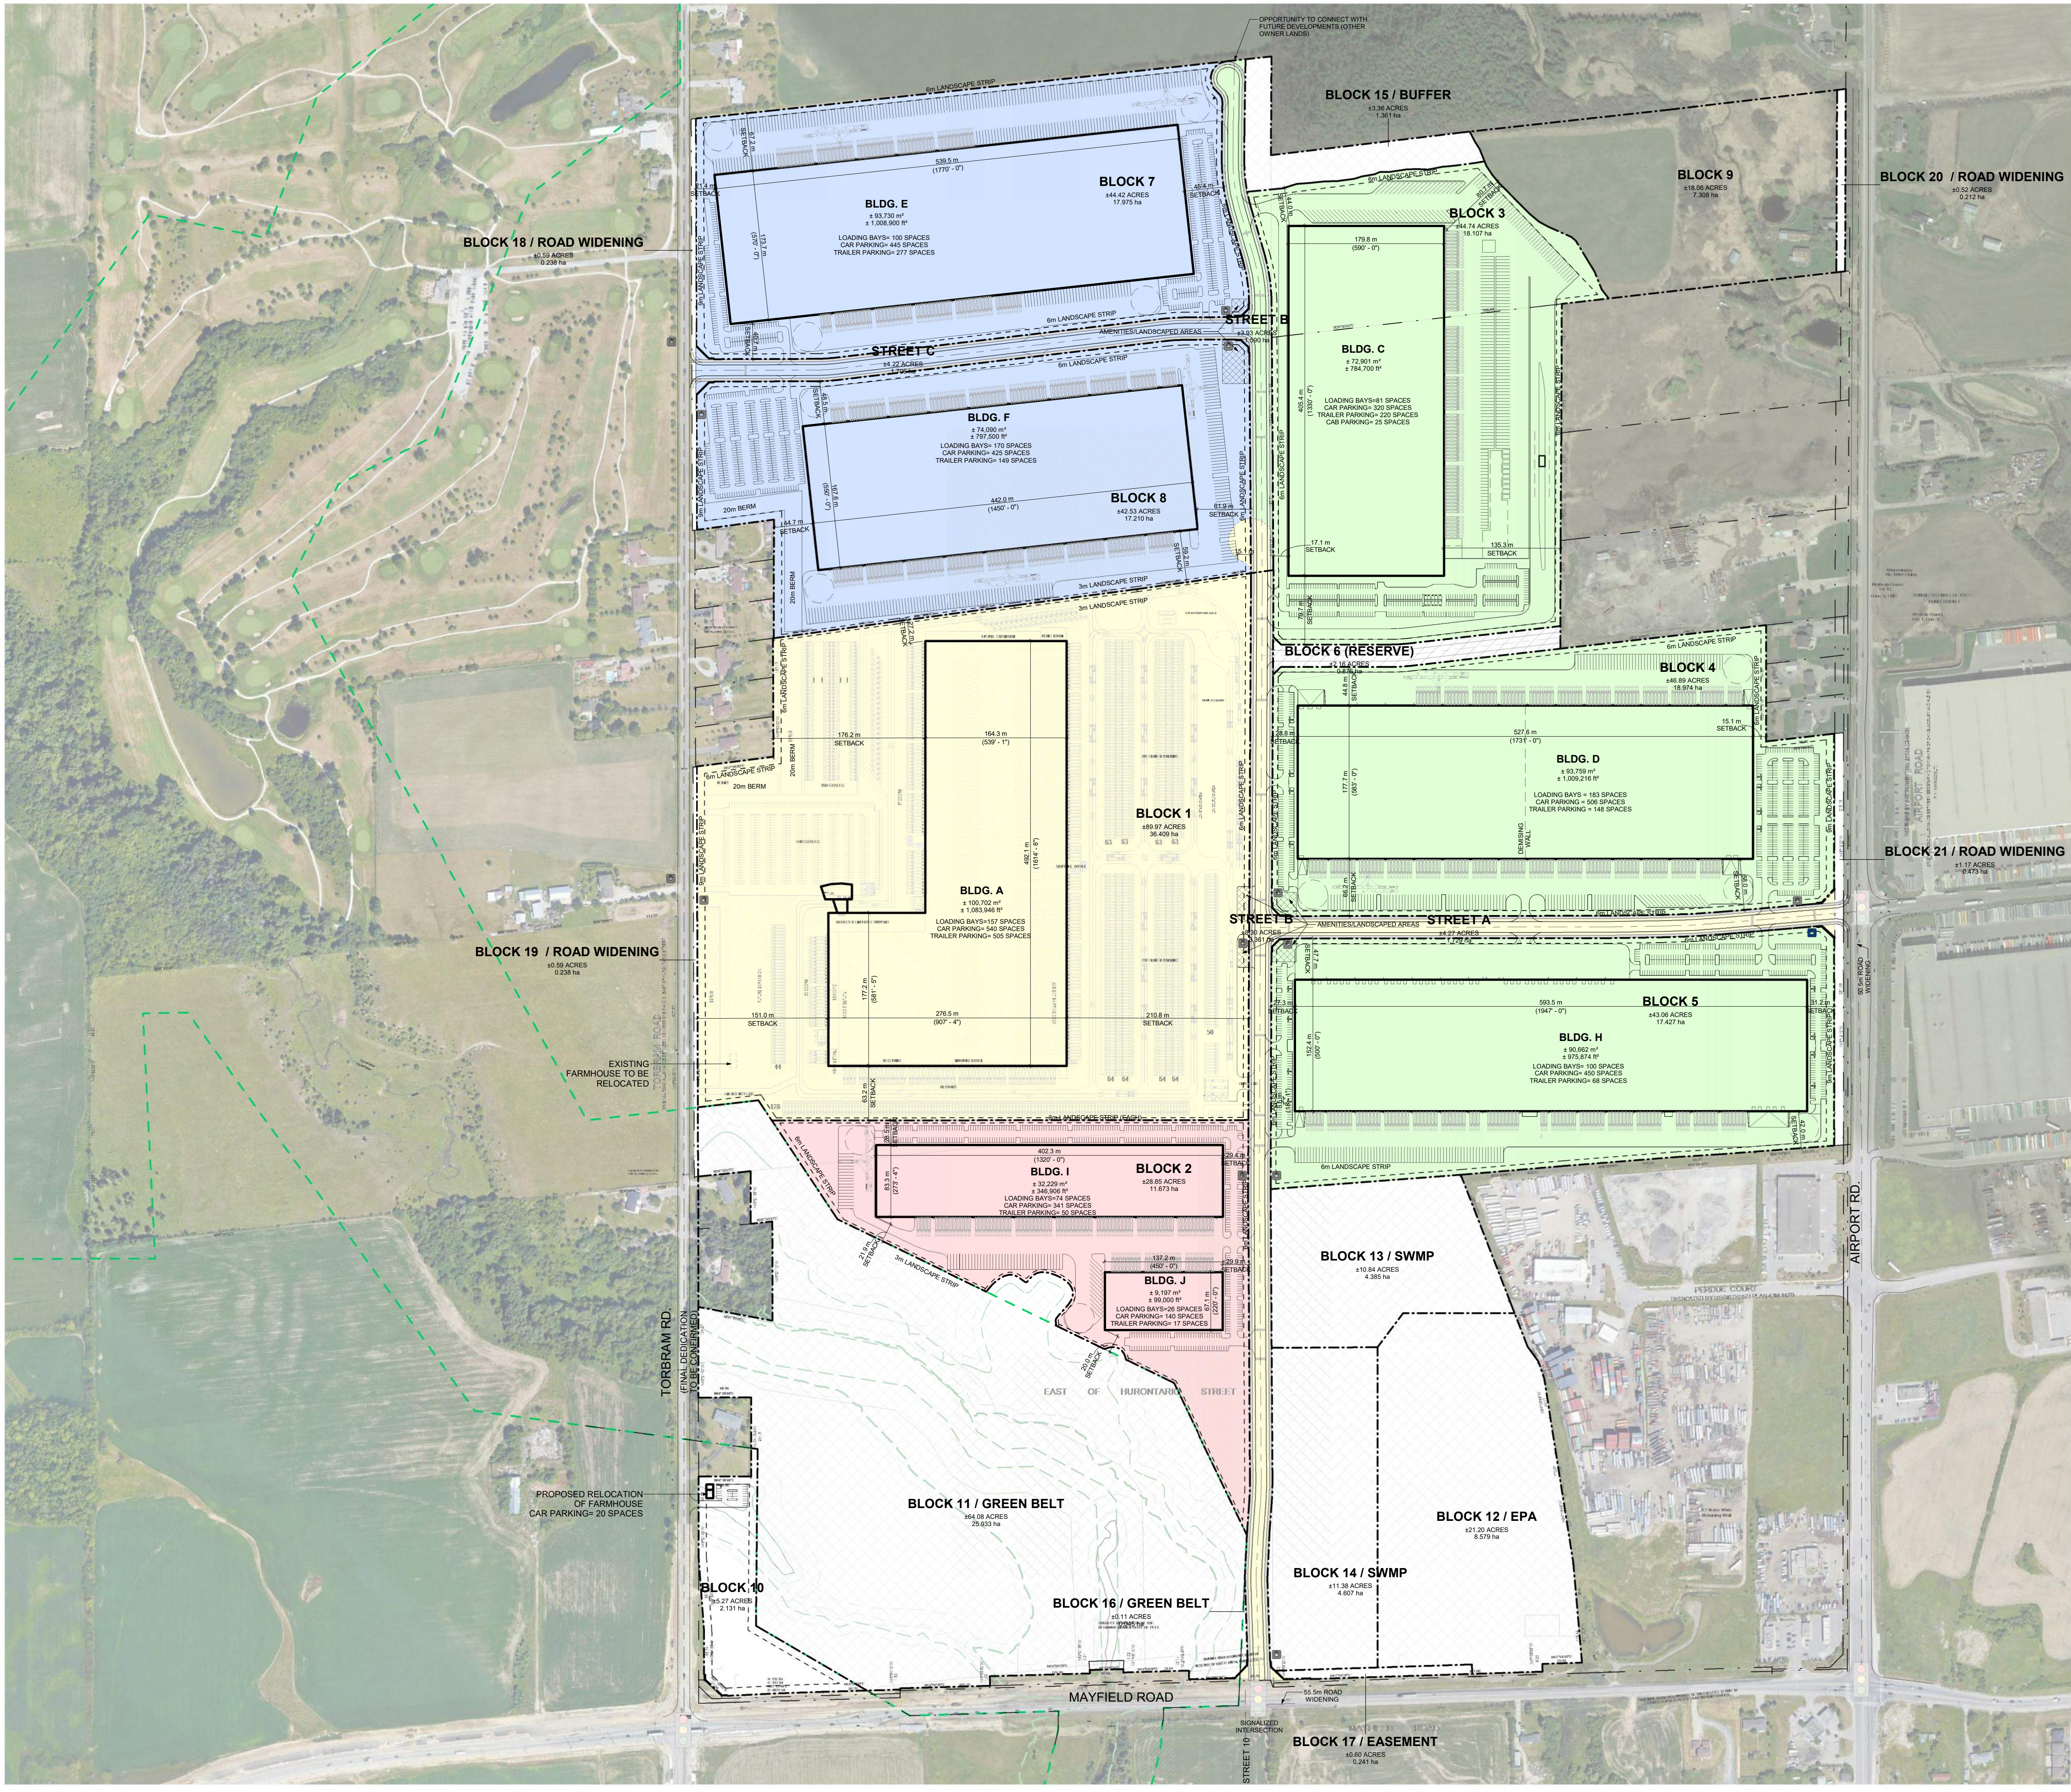

STAGING/SEQUENCING LEGEND

- PHASE 1
- PHASE 1 - TEMPORARY
- PHASE 2
- PHASE 3
- PHASE 4

TURNER FLEISCHER

Turner Fleischer Architects Inc.

67 Leslie Road
Toronto, ON, M5B 2T8
T 416 425 2222
turnerfleischer.com

This drawing, as an instrument of service, is provided by and is the property of Turner Fleischer Architects Inc. The contractor must verify and accept responsibility for all dimensions and conditions on site and must notify Turner Fleischer Architects Inc. of any variations from the supplied information. This drawing is not to be scaled. The architect is not responsible for the accuracy of survey, structural, mechanical, electrical, etc. information shown on this drawing. Refer to the appropriate consultant drawings before proceeding with the work. Contractor must conform to all applicable codes and requirements of authorities having jurisdiction. The contractor working from drawings not specifically marked 'For Construction' must assume full responsibility and bear costs for any corrections or damages resulting from his work.

TOWN OF CALEDON
PLANNING
RECEIVED

October 31, 2023

66	2023-10-26	ISSUED FOR COORDINATION (A1-113)	RLA
65	2023-10-24	ISSUED FOR COORDINATION (A1-112)	RLA
#	DATE	DESCRIPTION	BY



PROJECT

TULLAMORE LANDS

CALEDON, ON

DRAWING

STAGING AND SEQUENCING PLAN

PROJECT NO. 20.302SD	DRAWING NO. A101
PROJECT DATE 2023-10-26	
DRAWN BY RLA	
CHECKED BY JJJ	
SCALE As indicated	
