
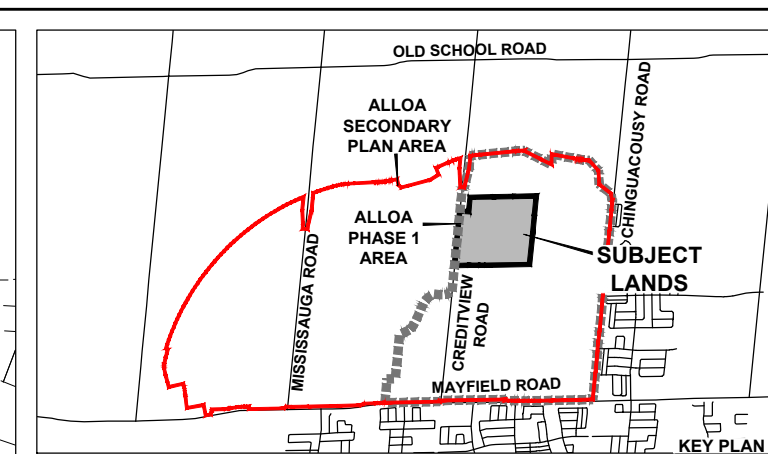


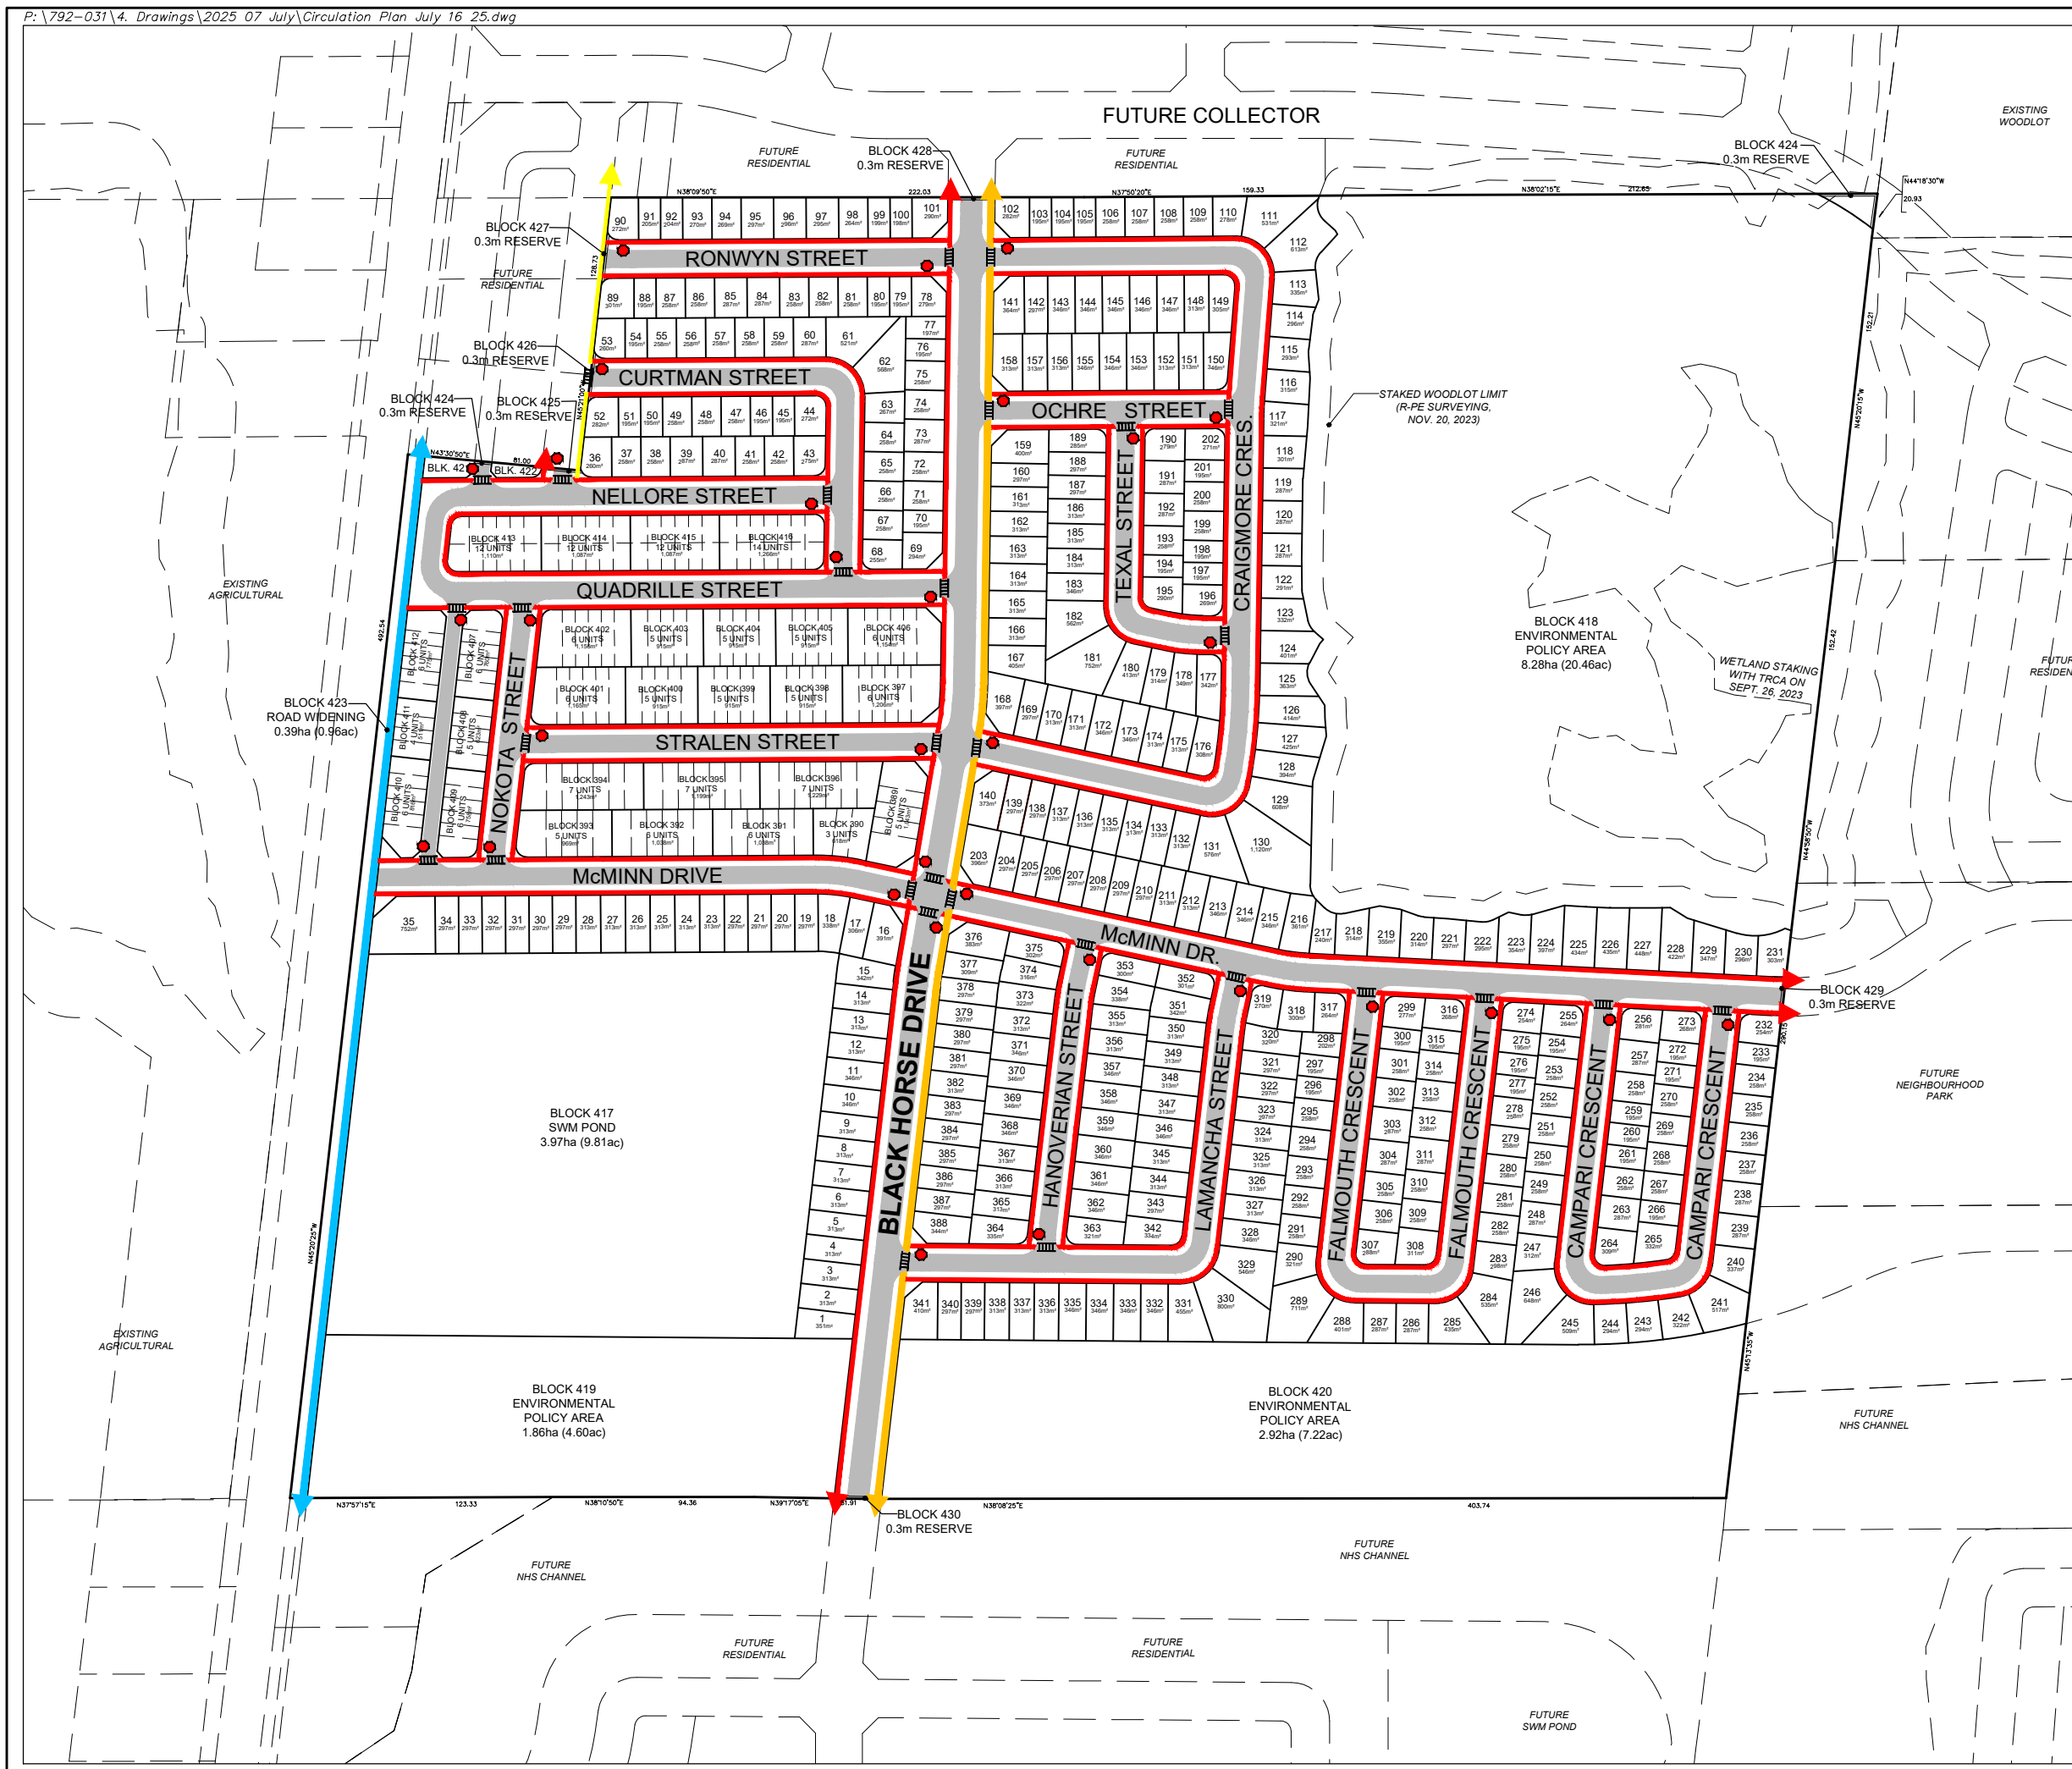

PEDESTRIAN CIRCULATION PLAN

ARGO ALLOA (BT) CORPORATION

FILE # 21T-24013C

PART OF LOTS 18 & 19, CONCESSION 3,
WEST OF HURONTARIO STREET
(GEOGRAPHIC TOWNSHIP OF CHINGUACOUSY)
TOWN OF CALEDON
REGIONAL MUNICIPALITY OF PEE

LEGEND

- POTENTIAL 1.8m SIDEWALK LOCATIONS
(TO BE CONFIRMED AT DETAILED DESIGN)
- POTENTIAL 1.8m SIDEWALK LOCATIONS
(BY OTHERS)
- 3.5m MULTI-USE PATH TO BE CONSTRUCTED AS A
PART OF THE CREDITVIEW ROAD
RECONSTRUCTION
- 3.3m MULTI-USE PATH
- CONCEPTUAL PAVEMENT
- PROPOSED STOP SIGN LOCATION
- PROPOSED CROSSWALK LOCATION



SCALE: 1:3,000
(11 x 17)
JULY 16, 2025

ARGO
DEVELOPMENT CORP

GSAI
Glen Schnarr & Associates Inc.

TOWN OF CALEDON
PLANNING
RECEIVED
Jul 18, 2025