
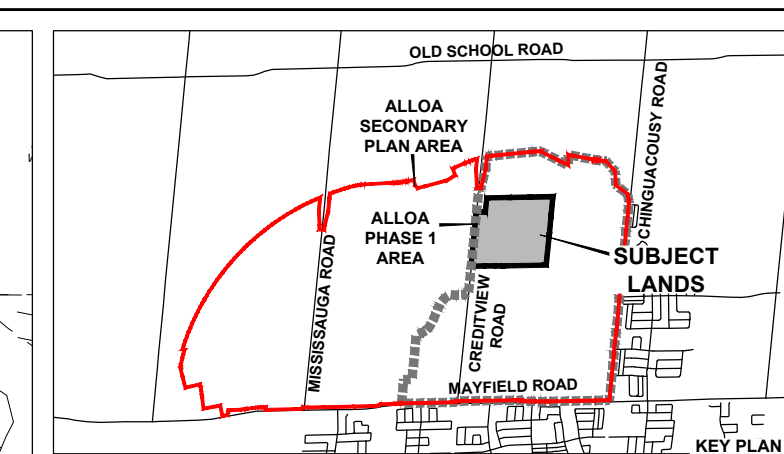
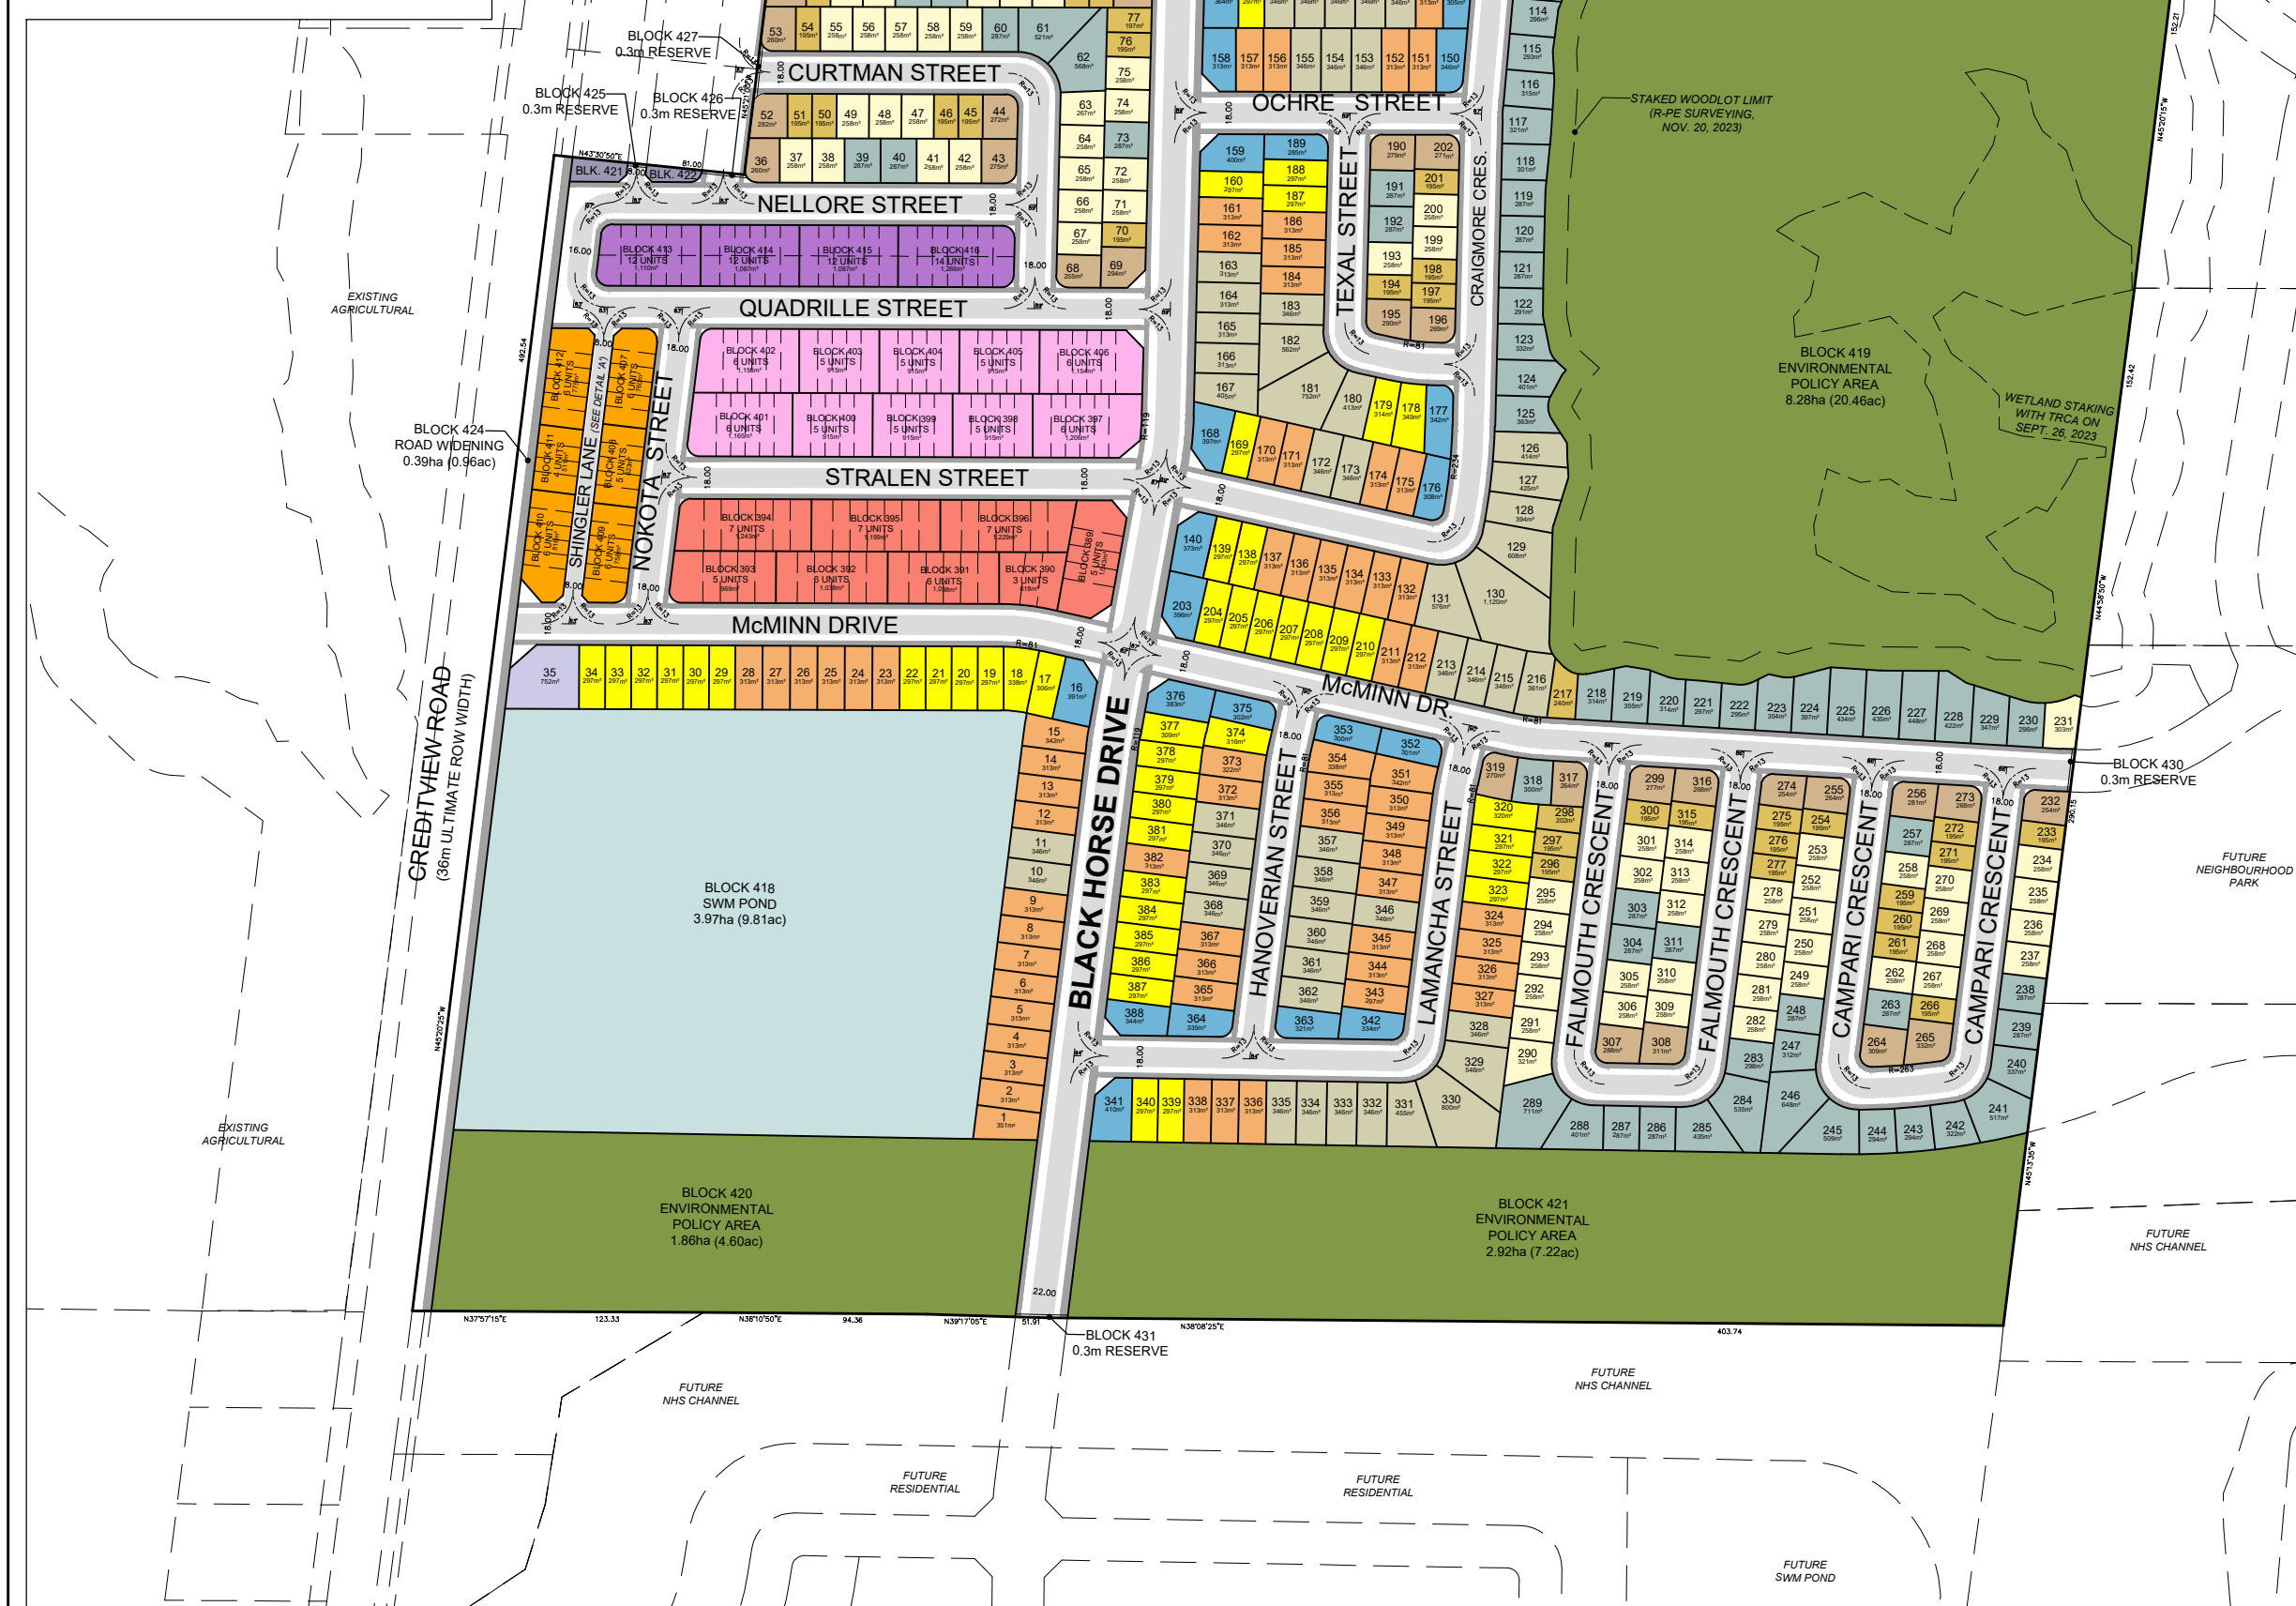


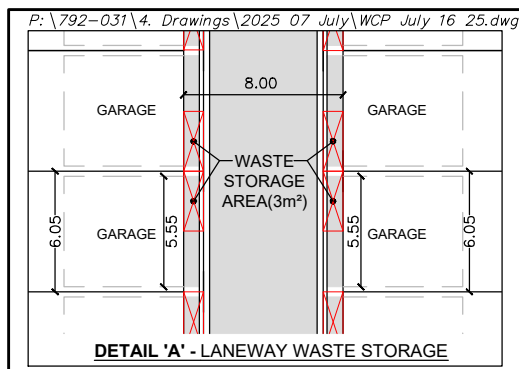

WASTE COLLECTION PLAN

ARGO ALLOA (BT) CORPORATION

FILE # 21T-24013C

PART OF LOTS 18 & 19, CONCESSION 3,
WEST OF HURONTARIO STREET
(GEOGRAPHIC TOWNSHIP OF CHINGUACOUSY)
TOWN OF CALEDON
REGIONAL MUNICIPALITY OF PEEL

- NOTES**
- LANEWAY TO LOCAL / COLLECTORE TRIANGLE - 3.0m x 3.0m
 - LOCAL TO LOCAL RADII - 5.0m
 - LOCAL TO SPINE ROAD TRIANGLE - 7.5m x 7.5m
 - COLLECTOR TO SPINE ROAD TRIANGLE - 10m x 10m
 - PAVEMENT ILLUSTRATION IS DIAGRAMATTIC
 - ALL LANEWAYS ARE TWO WAY TRAFFIC