
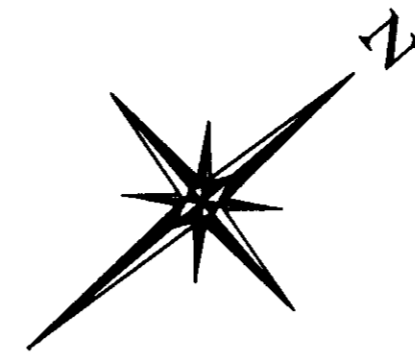
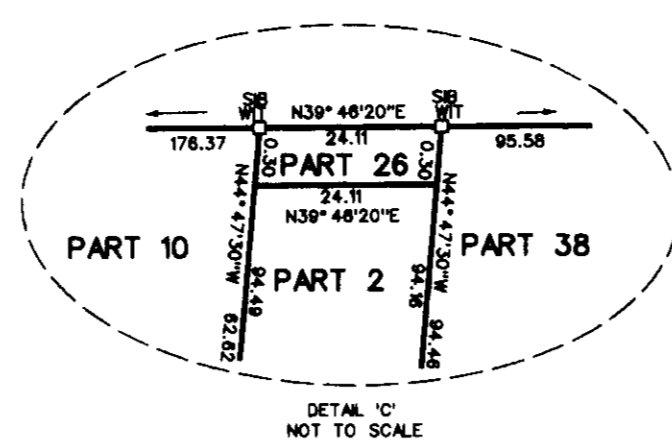


PLAN OF SURVEY OF
PART OF THE EAST HALF OF LOT 3
CONCESSION 6
GEOGRAPHIC TOWNSHIP OF ALBION
TOWN OF CALEDON
REGIONAL MUNICIPALITY OF PEEL

SCALE 1:1000
0 5 10 15 20 25 30 35 40 45 50 55 60 65 70 75 metres


YOUNG & YOUNG SURVEYING INC.
ONTARIO LAND SURVEYORS

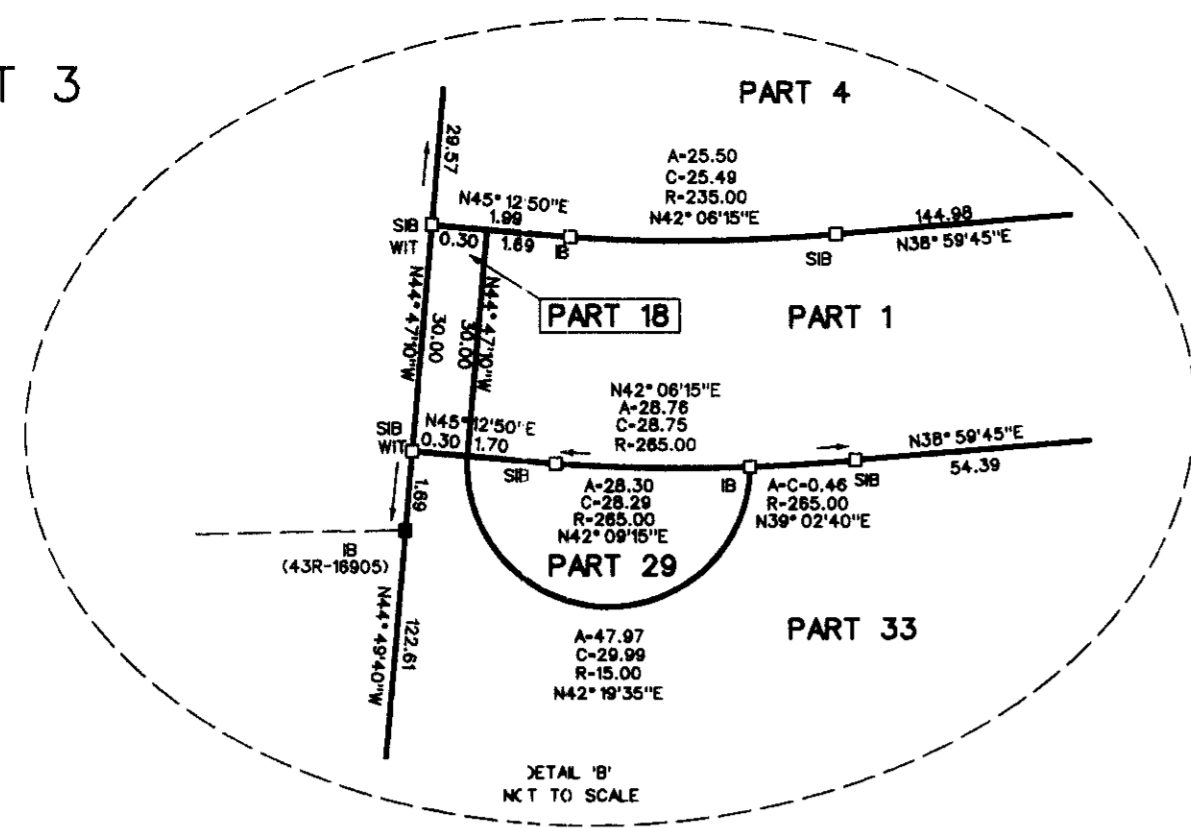


SCHEDULE				
PART	PART OF LOT	CONCESSION	ALL OF PIN	AREA
1				2.30 Ha
2				0.28 Ha
3				0.43 Ha
4				1.38 Ha
5				0.23 Ha
6				1.12 Ha
7				0.75 Ha
8				0.88 Ha
9				0.75 Ha
10				0.53 Ha
11				1.02 Ha
12				0.50 Ha
13				0.76 Ha
14				0.50 Ha
39				0.12 Ha

REQUIRE THIS PLAN TO BE DEPOSITED UNDER THE LAND TITLES ACT.
DATE Mar 19/01
John F.G. Young B.Sc.
JOHN F.G. YOUNG B.Sc.
ONTARIO LAND SURVEYOR

PLAN 43R-25/76
RECEIVED AND DEPOSITED
DATE 17 Mar 20 2001
Carol Ferguson
ASST. DIR. LAND REGISTRAR FOR THE LAND TITLES DIVISION OF PEEL (No. 43)

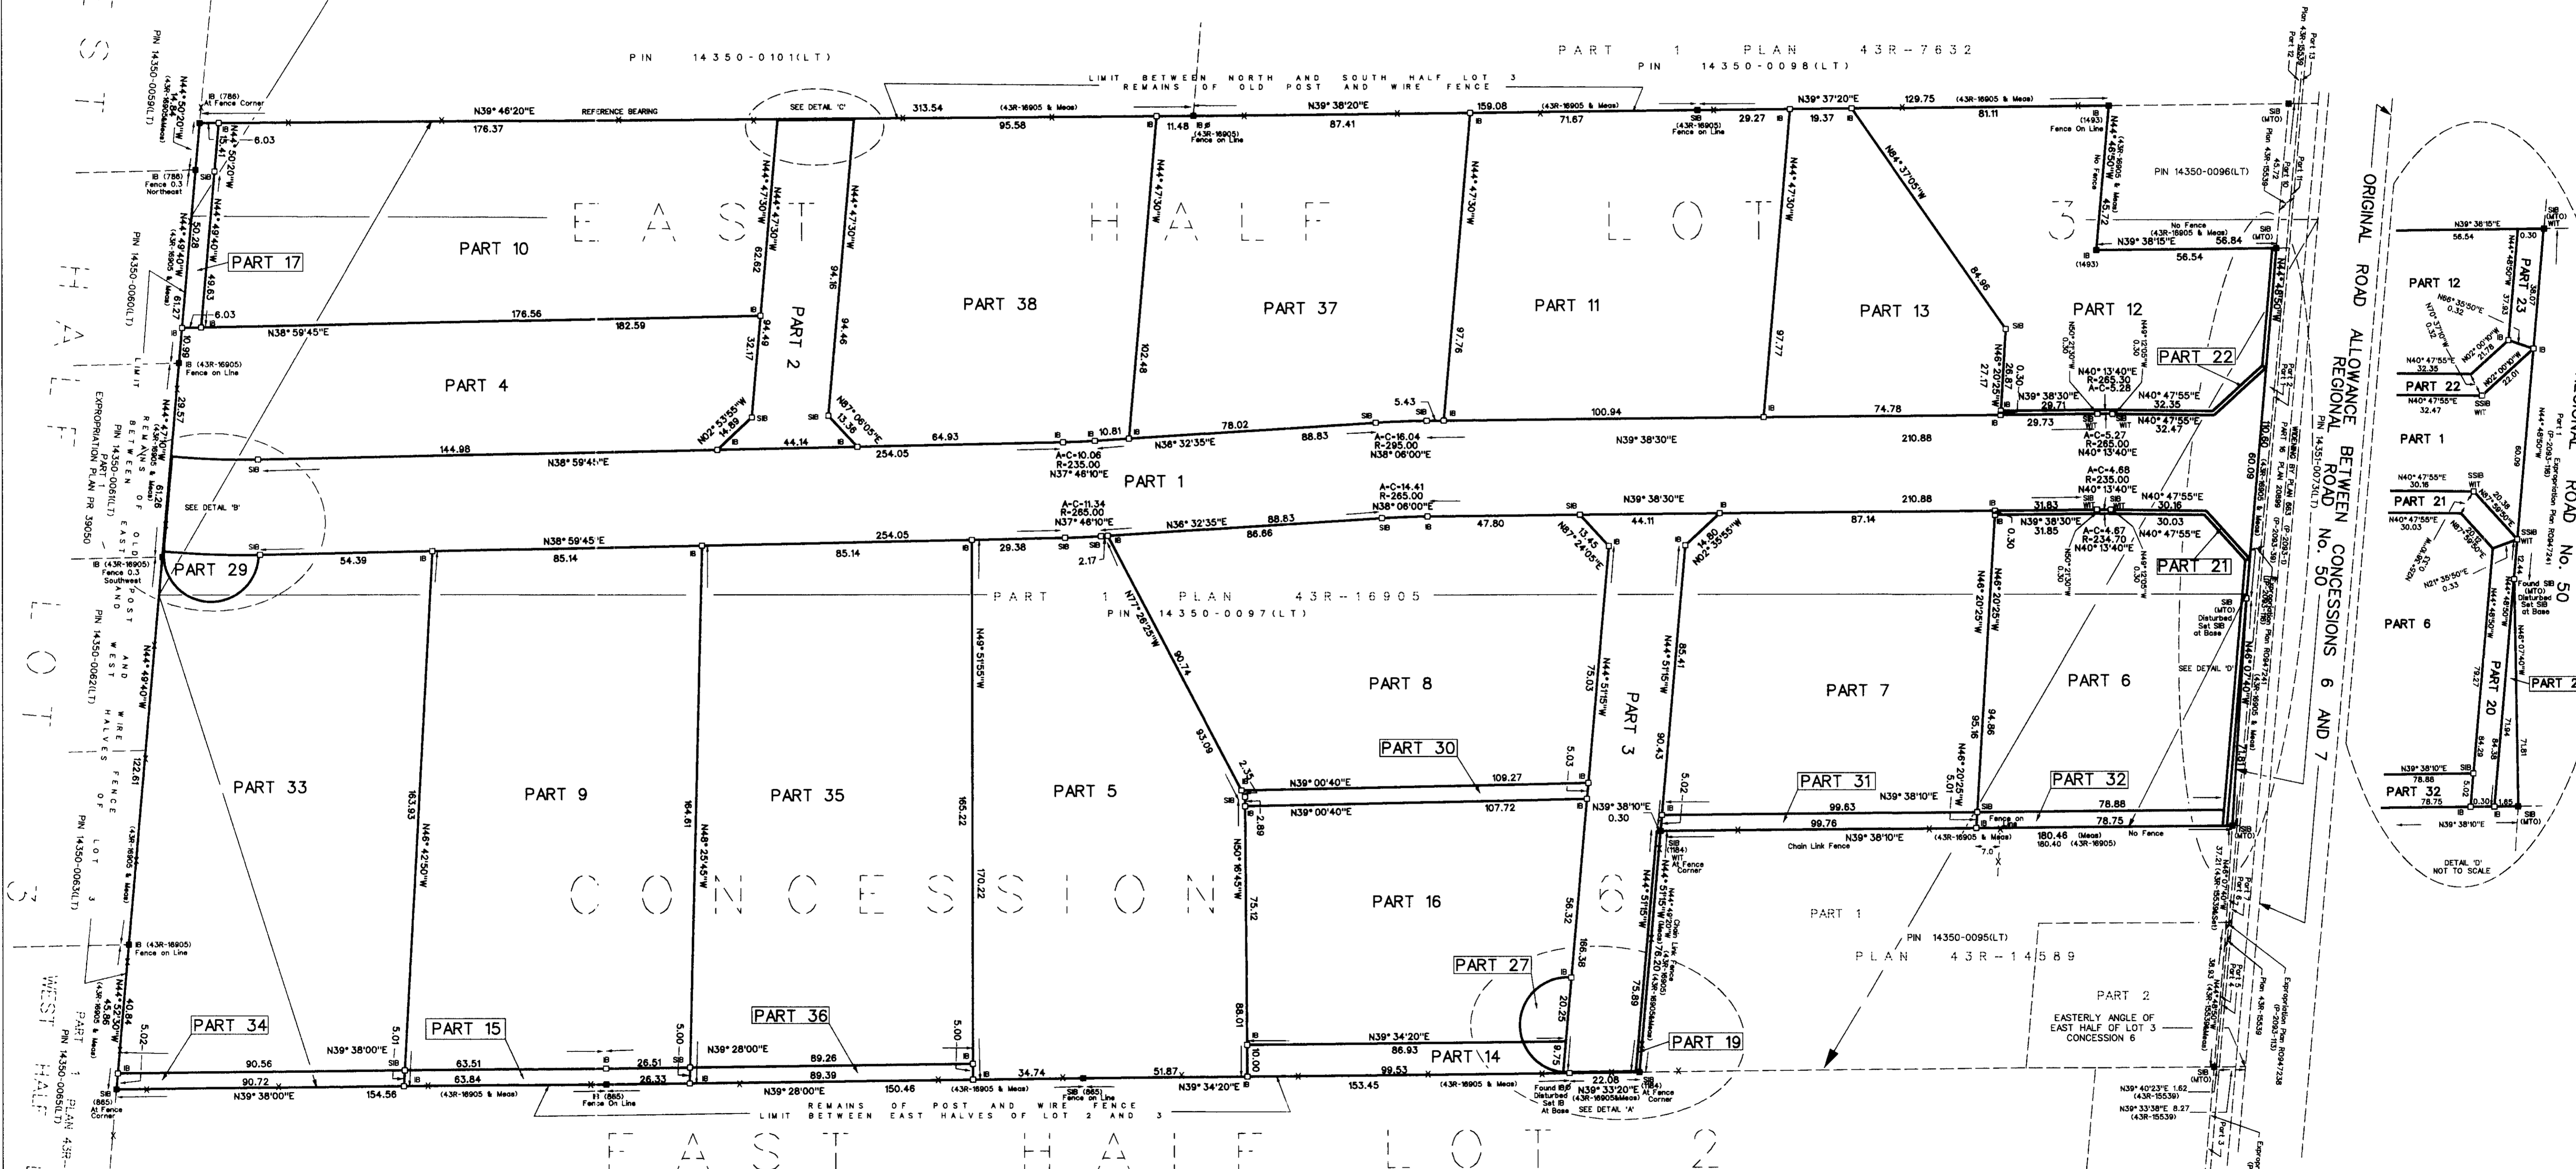

METRIC
DISTANCES SHOWN ON THIS PLAN ARE IN METRES AND CAN BE CONVERTED TO FEET BY DIVIDING BY 0.3048.

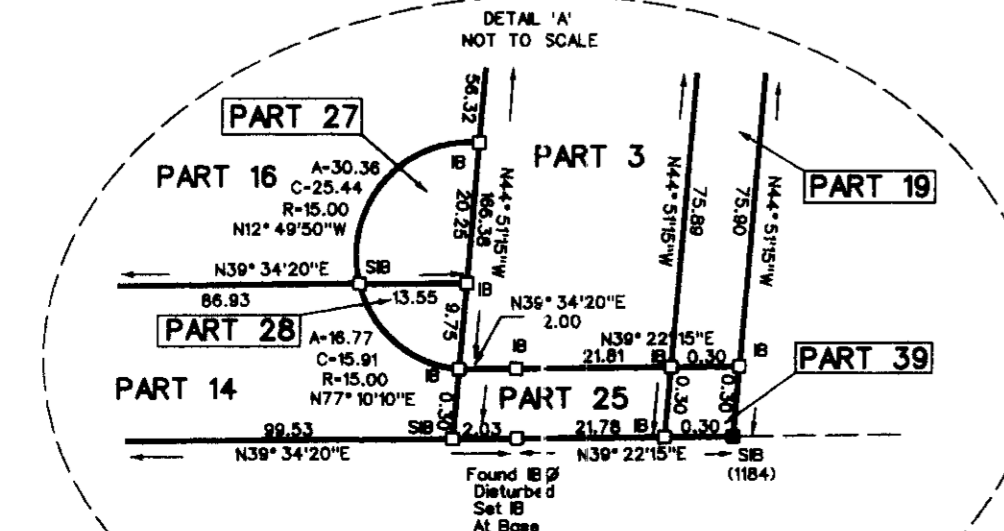

BEARING NOTE
BEARINGS SHOWN HEREON ARE ASTRONOMIC AND ARE REFERRED TO THE NORTHWEST LIMIT OF PART 1 HAVING A BEARING OF N39°46'20"E AS SHOWN ON DEPOSITED PLAN 43R-18283.

SURVEYOR'S CERTIFICATE
I CERTIFY THAT:
1.) THIS SURVEY AND PLAN ARE CORRECT AND IN ACCORDANCE WITH THE SURVEYS ACT, THE SURVEYORS ACT AND THE LAND TITLES ACT AND THE REGULATIONS MADE UNDER THEM.
2.) THE SURVEY WAS COMPLETED ON THE 15TH DAY OF MARCH 2001.

DATE Mar 19/01
John F.G. Young
JOHN F.G. YOUNG B.Sc. O.L.S.
ONTARIO LAND SURVEYOR

YOUNG & YOUNG SURVEYING INC.		PROFESSIONAL LAND SURVEYORS	
BOLTON & HOLLAND DRIVE UNIT 5 BOLTON ONTARIO L7E 1E1 PHONE 95-6000 FAX 957-4811		TORONTO 385 THE WEST MALL SUITE 400 TORONTO, ONT. M5G 1B2-2E76	
EXAMINED BY J.F.G. B.S.O.L.S. J.K. B.Tech.	PARTY CHIEF B.P. R.M. CALC. BY R.M. DRAWN BY R.M.	PROJECT 00-B3756	