


OLD KENNEDY ROAD
(BY ORDER OF THE TOWN OF CALEDON)
(ORIGINAL ROAD ALLOWANCE BETWEEN CONCESSION 2 AND 2, EAST OF HURONTARIO STREET)
P.L.N. 14235-1828 (L.T.)

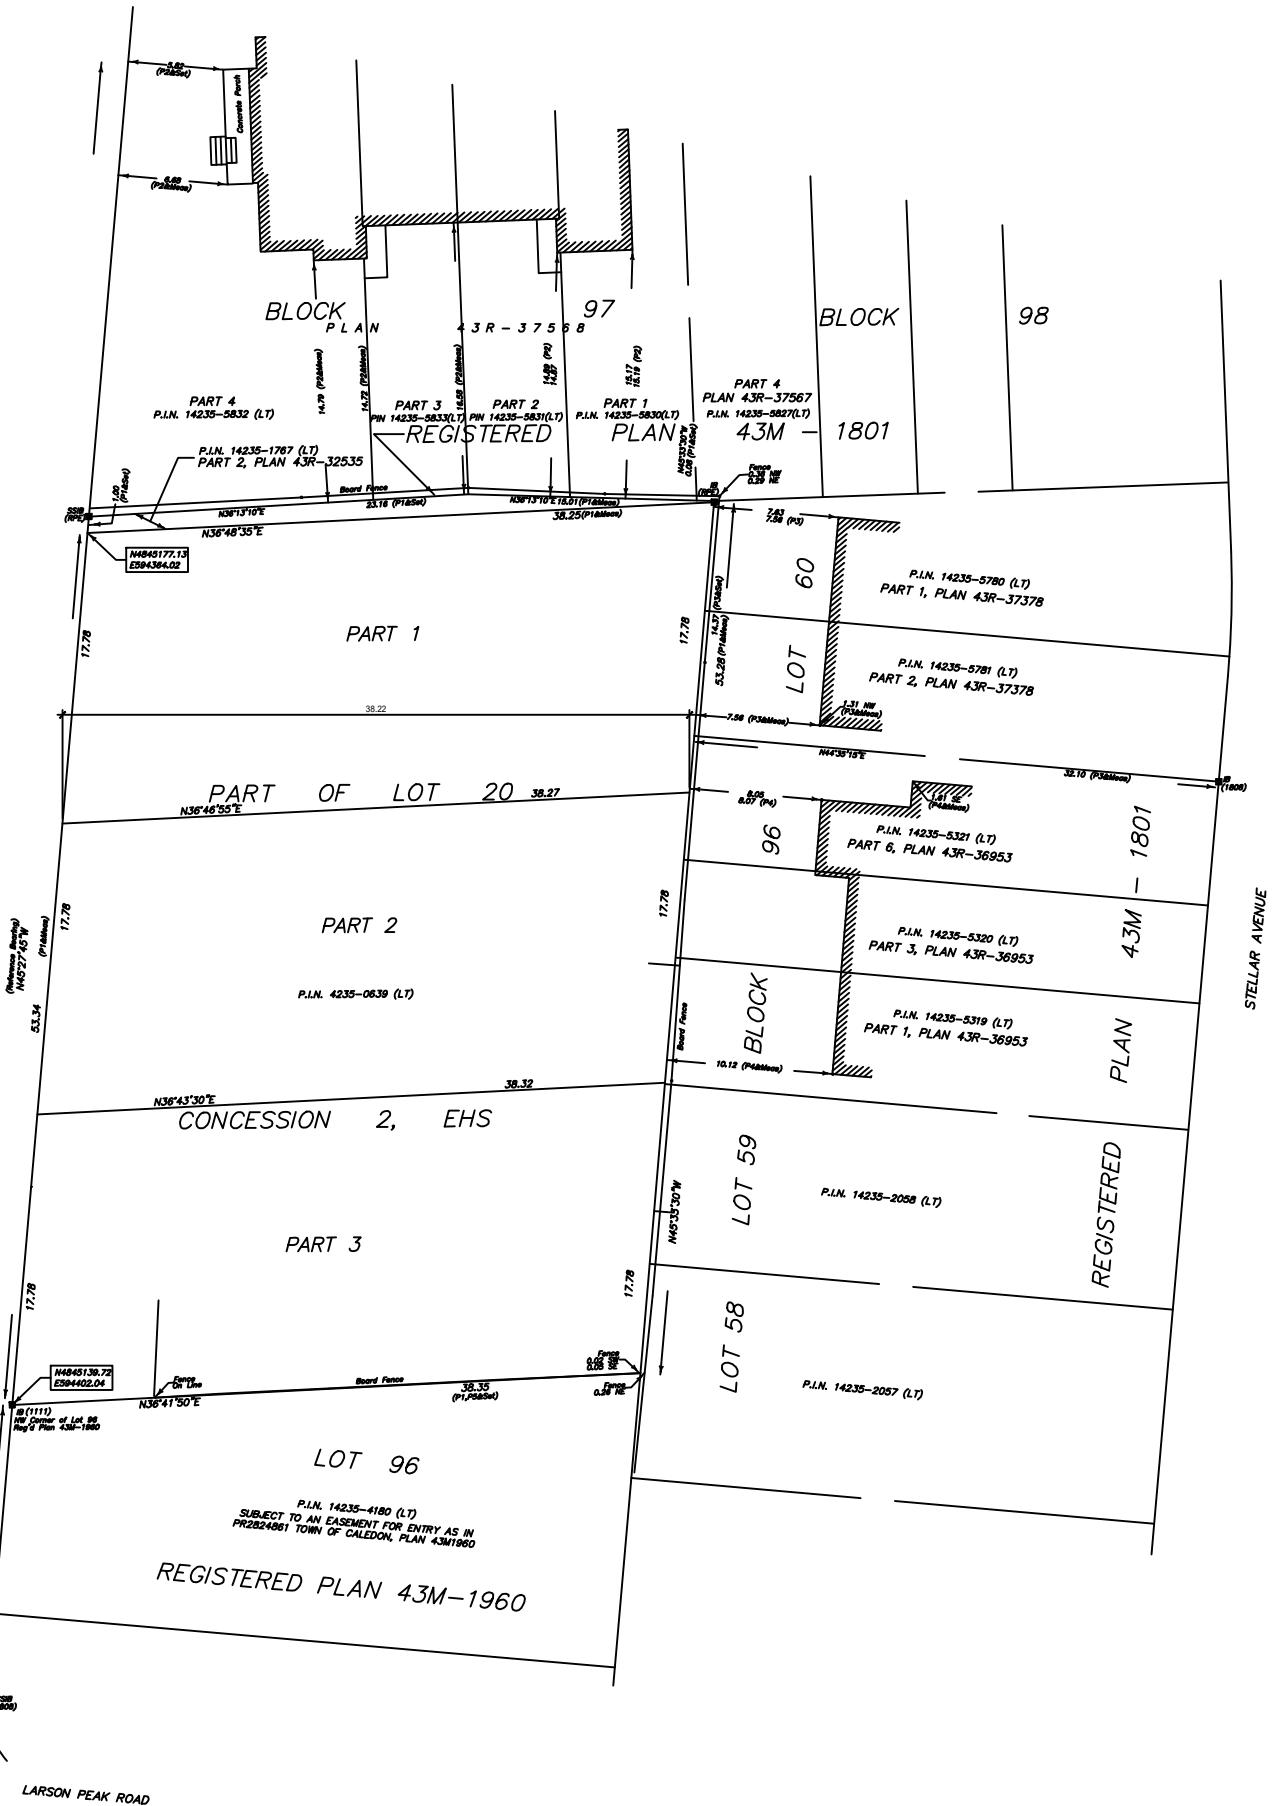

I REQUIRE THIS PLAN TO BE DEPOSITED UNDER THE LAND TITLES ACT	PLAN 43R-
	RECEIVED AND DEPOSITED
DATE _____	DATE _____
LES RUDNICKI ONTARIO LAND SURVEYOR	REPRESENTATIVE FOR LAND REGISTRATION FOR THE LAND TITLES DIVISION OF THE PEEL REGISTRY OFFICE (No. 43)

SCHEDULE

PART	LOT	CONCESSION	PIN	AREA (m ²)
1				505.4
2	PART OF 20	2, EAST OF HURONTARIO STREET	ALL OF 4235-0639 (L.T.)	505.7
3				506.0
4				506.3

PLAN OF SURVEY OF
PART OF LOT 20
CONCESSION 2
EAST OF HURONTARIO STREET
(GEOGRAPHIC TOWNSHIP OF CHINGUACOUSY)
TOWN OF CALEDON
REGIONAL MUNICIPALITY OF PEEL
SCALE 1 : 200

SPEIGHT, VAN NOSTRAND & GIBSON LIMITED
ONTARIO LAND SURVEYORS

BEARING NOTE

BEARINGS ARE GRID BEARINGS, DERIVED FROM SPECIFIED CONTROL POINTS 00819780215, 00919723865 AND 00819780212, UTM ZONE 17, CENTRAL MERIDIAN 81°00'W LONGITUDE, NAD 83 (CRIG).

POINT ID	NORTHING	EASTING
SCP 00819780215	4845709.875	592844.462
SCP 00919723865	4844326.403	593300.262
SCP 00819780212	4846944.852	594478.088

COORDINATES CANNOT, IN THEMSELVES, BE USED TO RE-ESTABLISH CORNERS OR BOUNDARIES SHOWN ON THIS PLAN.

DISTANCES ARE GROUND AND CAN BE CONVERTED TO GRID BY MULTIPLYING BY THE COMBINED SCALE FACTOR OF 0.999675.

METRIC
DISTANCES AND COORDINATES SHOWN ON THIS PLAN ARE IN METRES AND CAN BE CONVERTED TO FEET BY DIVIDING BY 0.3048.

LEGEND

■	DENOTES	SURVEY MONUMENT FOUND
□		SURVEY MONUMENT PLANTED
∩		WITNESS MONUMENT
—		STANDARD IRON BAR
—		SHORT STANDARD IRON BAR
—		IRON BAR
N,S,E,W		NORTH, SOUTH, EAST, WEST
(965)		D.P. MCLEAN, D.L.S.
(111)		GORD GORD SURVEYING INC., D.L.S.
(1808)		J. H. GELBLOOM SURVEYING LIMITED, D.L.S.
P1		PLAN 43R-32535
P2		PLAN 43R-37568
P3		PLAN 43R-37578
P4		PLAN 43R-36953
P5		REGISTERED PLAN 43M-1960

SURVEYOR'S CERTIFICATE

I CERTIFY THAT :

- THIS SURVEY AND PLAN ARE CORRECT AND IN ACCORDANCE WITH THE SURVEYS ACT, THE SURVEYORS ACT, THE LAND TITLES ACT AND THE REGULATIONS MADE UNDER THEM.
- THE SURVEY WAS COMPLETED ON _____

DATE : _____

LES RUDNICKI
ONTARIO LAND SURVEYOR

SPEIGHT, VAN NOSTRAND & GIBSON LIMITED
ONTARIO LAND SURVEYORS
750 DAKDALE ROAD, Units 65 & 66, TORONTO, ONTARIO M3N 2Z4
TEL. 416 749-SVNG(7864) FAX 416 749-7866
E-MAIL: toront@svng.on.ca

DRAWN : M.D.	JOB No. : 180-0177
CHECKED : L.R.	REF. No. : 12-Con 2 EHS

FILE NAME : R1800177.DWG
PLOT SCALE : MET:1=0.2

12-Con 2 EHS