


PLAN OF SURVEY WITH TOPOGRAPHY OF  
**PART OF LOT 20  
CONCESSION 2  
EAST OF HURONTARIO STREET**  
(GEOGRAPHIC TOWNSHIP OF CHINGUACOUSY)  
**TOWN OF CALEDON**  
REGIONAL MUNICIPALITY OF PEEL

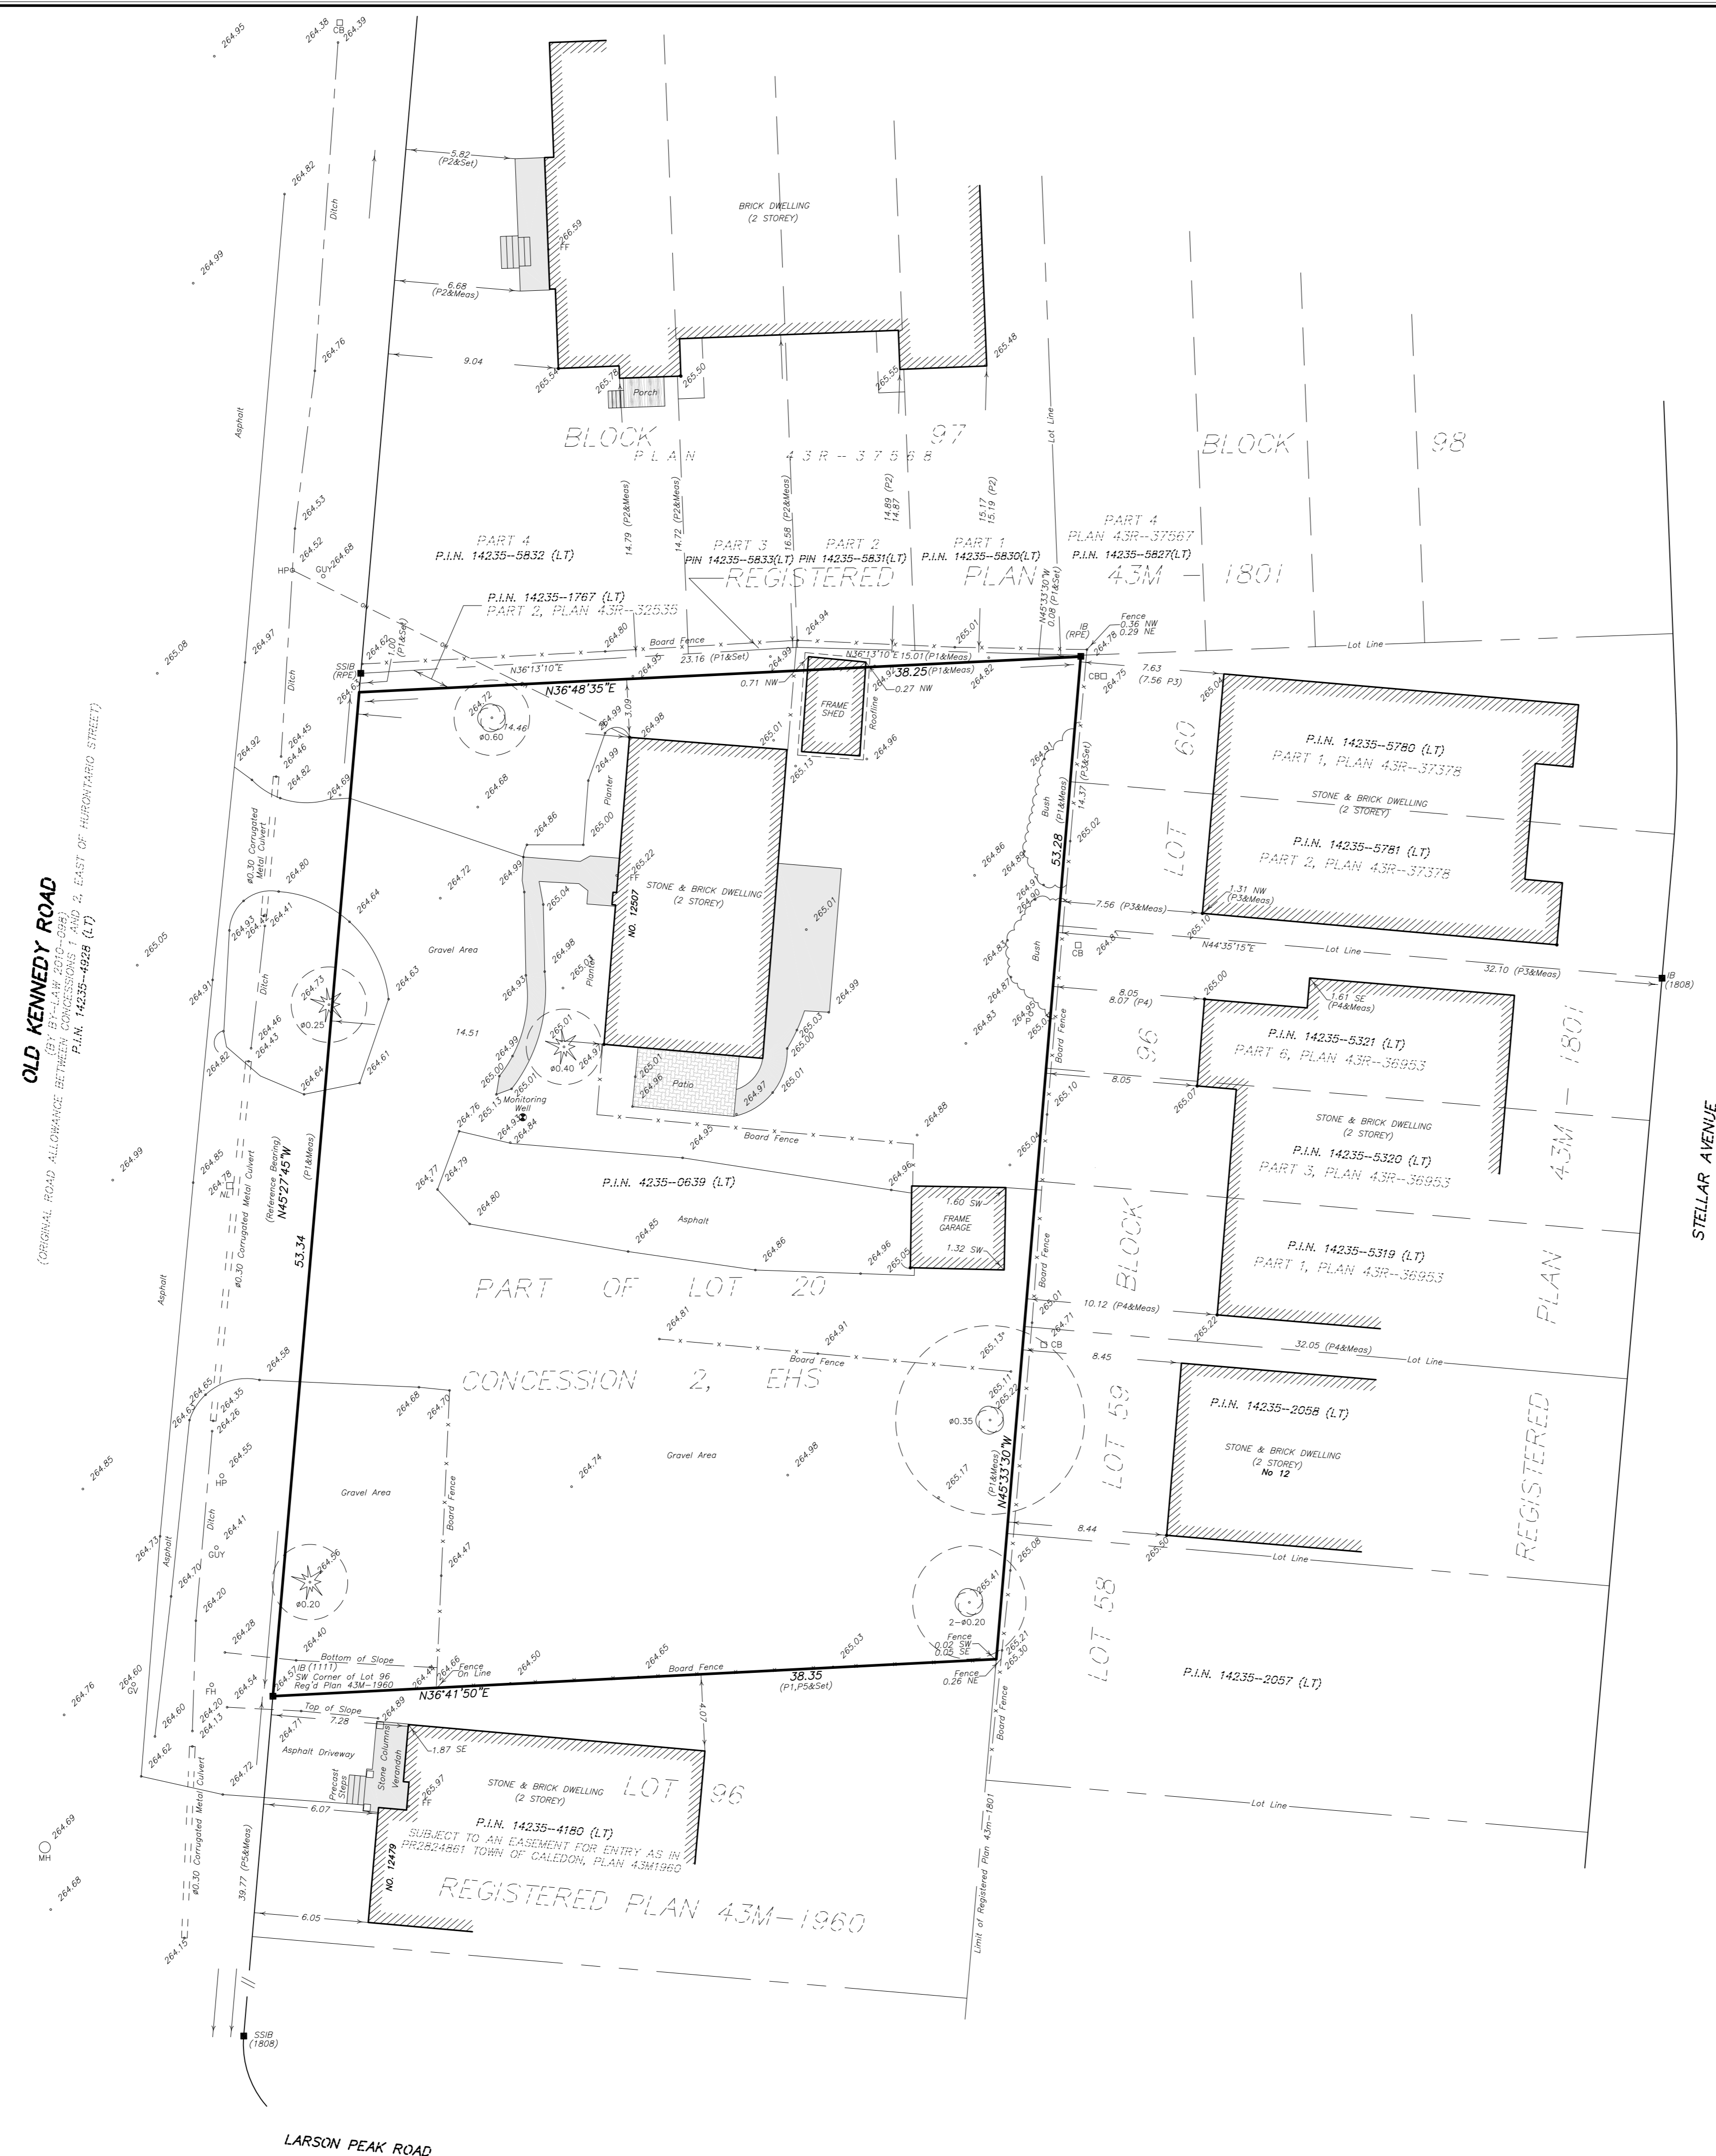

**SPEIGHT, VAN NOSTRAND & GIBSON LIMITED**  
ONTARIO LAND SURVEYORS  
2018

(C) THE REPRODUCTION, ALTERATION OR USE OF THIS PLAN, IN WHOLE OR IN PART, WITHOUT THE EXPRESS PERMISSION OF SPEIGHT, VAN NOSTRAND & GIBSON LIMITED IS STRICTLY PROHIBITED.



**ELEVATION NOTE**  
ELEVATIONS ARE GEODETIC AND ARE RELATED TO CITY OF BRAMPTON BENCHMARK No. 607 HAVING A PUBLISHED ELEVATION OF 256.169m

**BEARING NOTE**  
BEARINGS SHOWN HEREON ARE GRID BEARINGS AND ARE REFERRED TO THE EASTERLY LIMIT OF OLD KENNEDY ROAD AS SHOWN ON PLAN 43R-32535, HAVING A BEARING OF N45°27'45"W.

**METRIC**  
DISTANCES SHOWN ON THIS PLAN ARE IN METRES AND CAN BE CONVERTED TO FEET BY DIVIDING BY 0.3048.

**LEGEND**

■	DENOTES	SURVEY MONUMENT FOUND
□		SURVEY MONUMENT PLANTED
WIT		WITNESS MONUMENT
SIB		STANDARD IRON BAR
SSIB		SHORT STANDARD IRON BAR
IB		IRON BAR
N,S,E,W		NORTH, SOUTH, EAST, WEST
(865)		D.P. MCLEAN, O.L.S.
(1111)		GORD GOOD SURVEYING INC., O.L.S.
(1808)		J. H. GELBLOOM SURVEYING LIMITED, O.L.S.
P1		PLAN 43R-32535
P2		PLAN 43R-37568
P3		PLAN 43R-37378
P4		PLAN 43R-36953
P5		REGISTERED PLAN 43M-1960

HP	GUY WIRE
FF	HYDRO POLE
MH	FINISHED FLOOR
GV	MANHOLE
CB	GAS VALVE
FH	CATCH BASIN
O/H	FIRE HYDRANT
U/G	OVERHEAD
	UNDERGROUND
	DECIDUOUS TREE
	CONIFEROUS TREE
	TREE CANOPY
	CONCRETE
	BRICK
	WOOD

**SURVEYOR'S CERTIFICATE**  
I CERTIFY THAT :  
1. THIS SURVEY AND PLAN ARE CORRECT AND IN ACCORDANCE WITH THE SURVEYS ACT.  
2. THE SURVEY WAS COMPLETED ON JUNE 22, 2018.

DATE : JULY 17, 2018  
JES RUDNICKI  
ONTARIO LAND SURVEYOR

**SPEIGHT, VAN NOSTRAND & GIBSON LIMITED**  
ONTARIO LAND SURVEYORS  
750 OAKDALE ROAD, Units 65 & 66  
TORONTO, ONTARIO M3N 2Z4  
TEL: 416 749-SVNG(7864) FAX 416 749-7866  
E-MAIL: toronto@svng.on.ca

ASSOCIATION OF ONTARIO LAND SURVEYORS  
PLAN SUBMISSION FORM  
2060661

DRAWN :	E. D. / M. D.	FILE NAME :	A1800177.DWG
CHECKED :	L. R.	PLOT SCALE :	MET.1=0.20
JOB No. :	180-0177	PLOTTED :	
REF. No. :	12-Con 2 EHS	UPDATED :	

THIS PLAN IS NOT VALID UNLESS IT IS AN EMBOSSED ORIGINAL COPY ISSUED BY THE SURVEYOR in accordance with Regulation 1026, Section 29(3)

12-Con 2 EHS