



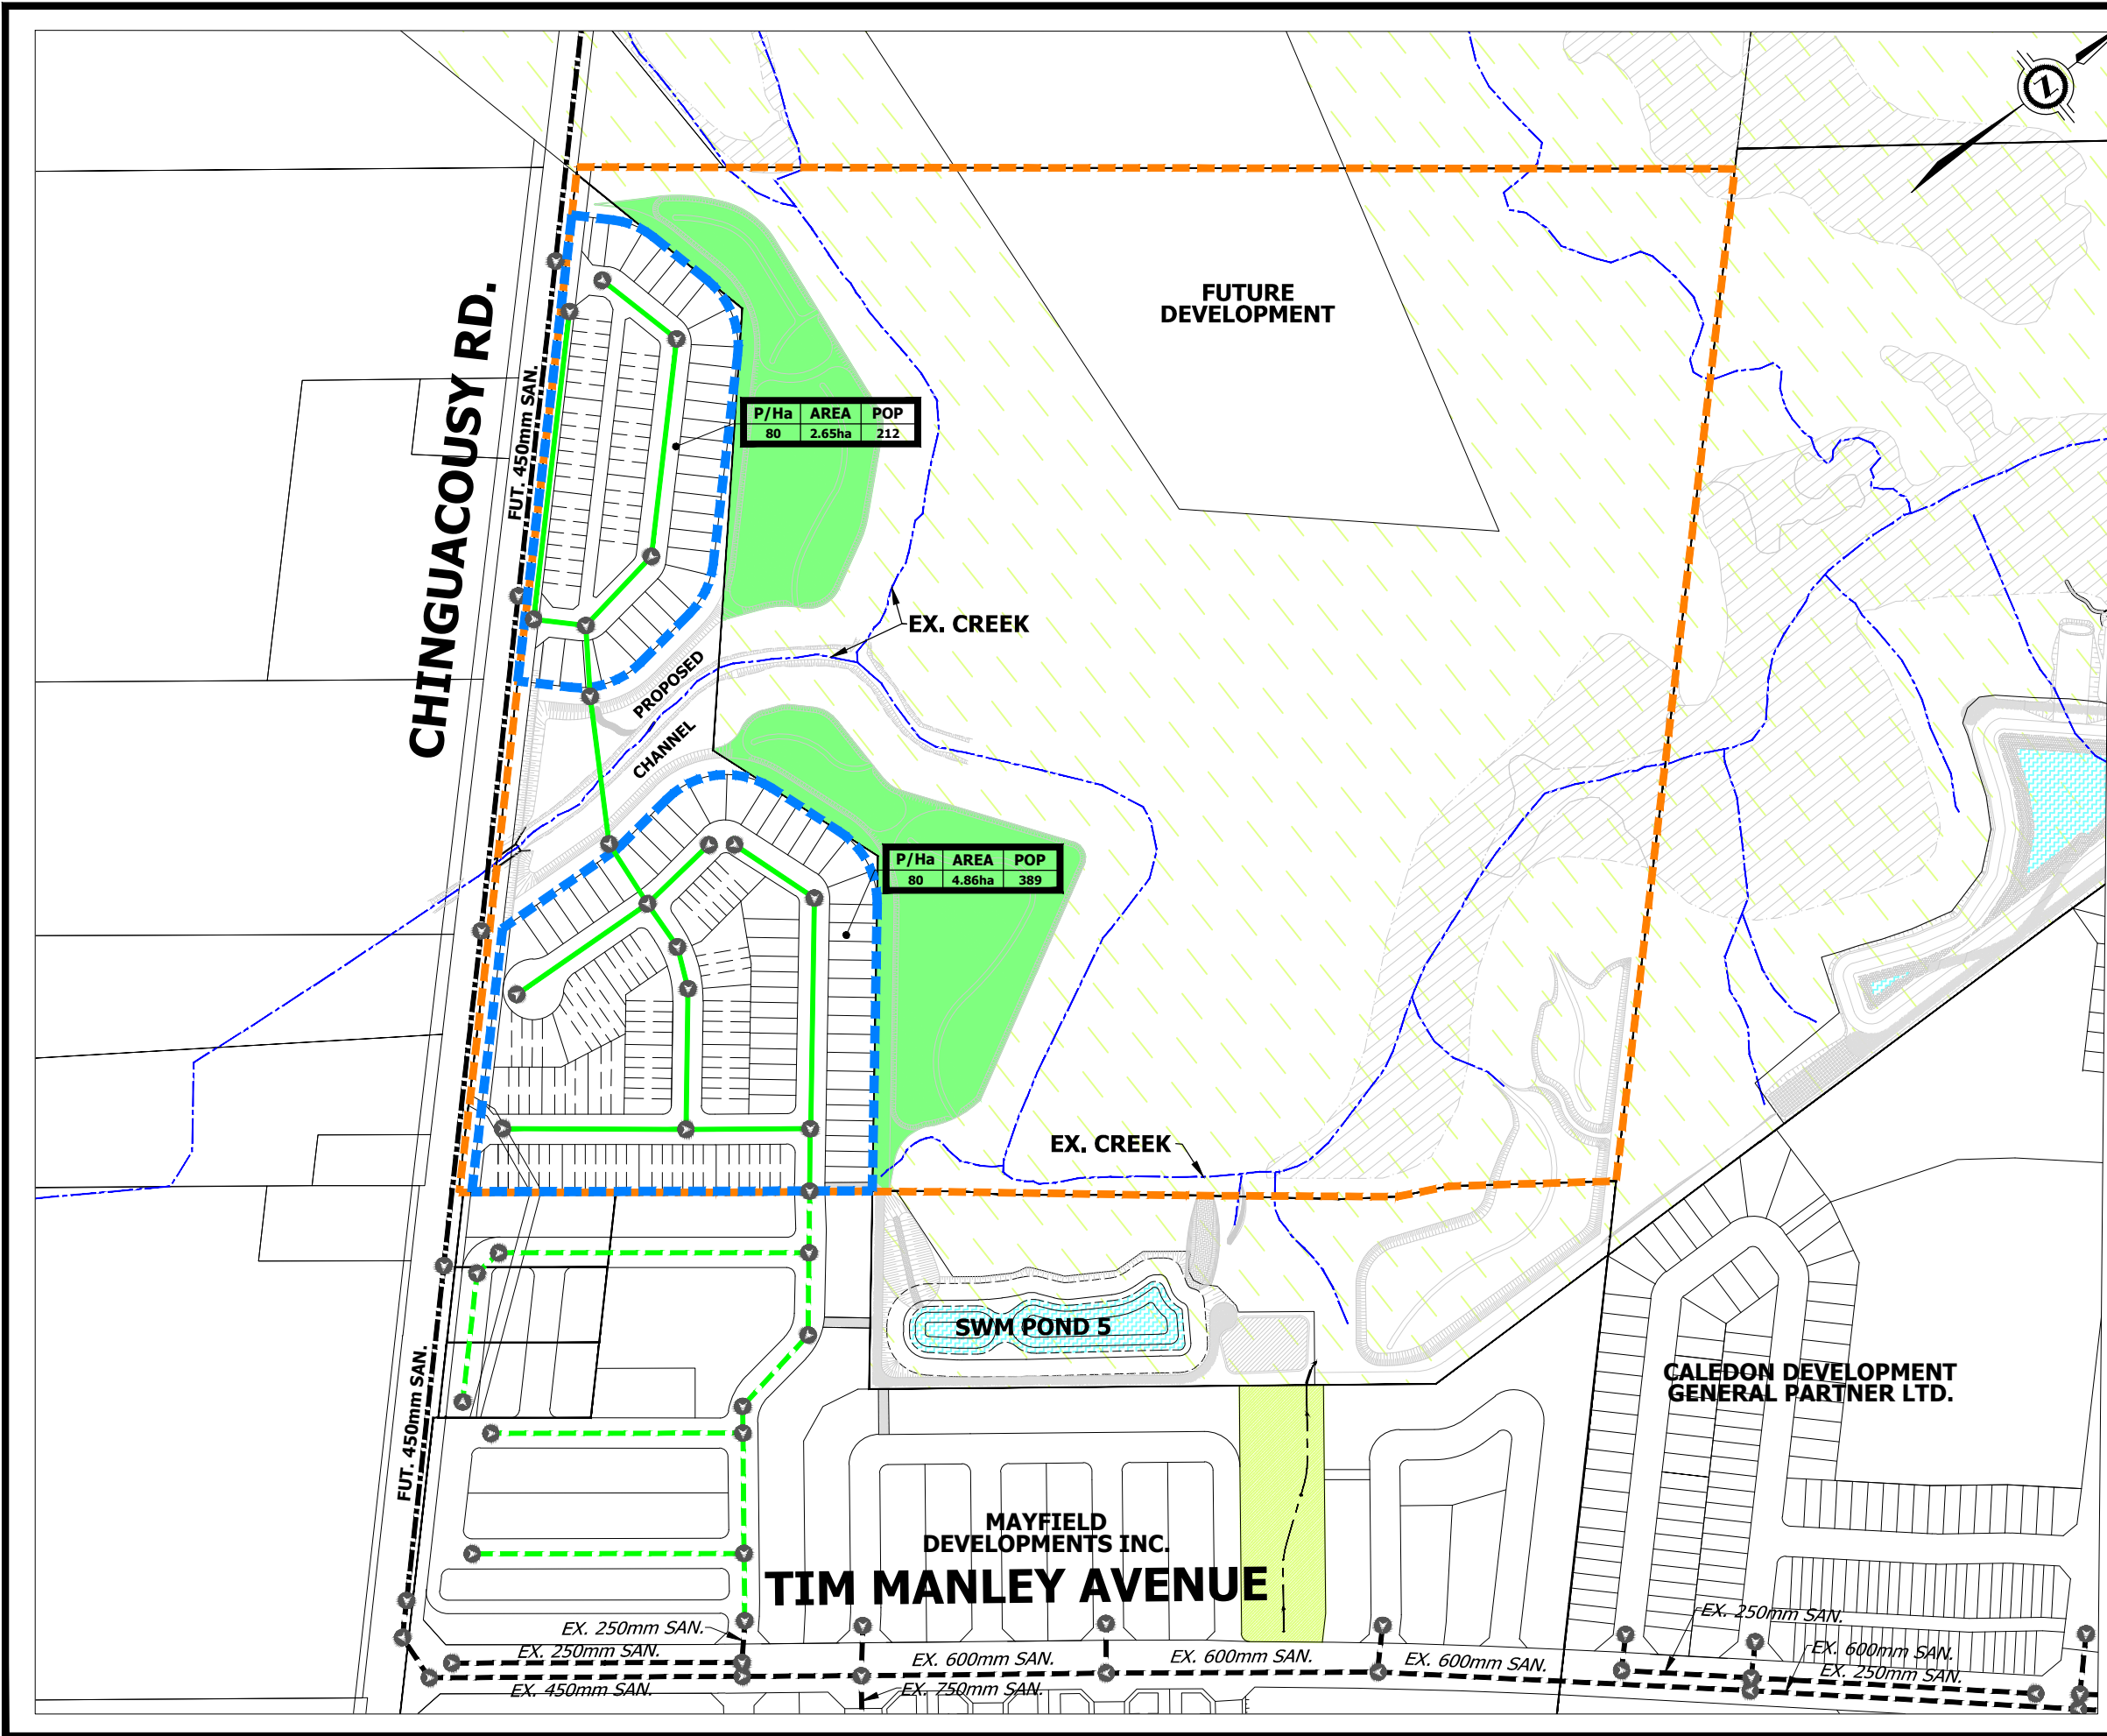

TOWN OF CALEDON
PLANNING
RECEIVED
Sept.29, 2020

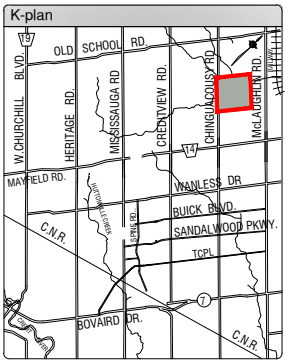

LEGEND:

- SUBJECT PROPERTY
- GREENBELT AREA
- SANITARY SYSTEM DRAINAGE AREA BOUNDARY
- SANITARY SEWER ALIGNMENT
- SANITARY SEWER ALIGNMENT (BY OTHERS)
- EXISTING SANITARY SEWER ALIGNMENT
- FUTURE SANITARY SEWER ALIGNMENT

NOTE:
1. THE FP MAYFIELD WEST (CALEDON) INC LANDS CAN BE SERVICED VIA AN ALTERNATIVE SANITARY SEWER THAT CROSSES THE ETOBICOKE CREEK. THIS ALTERNATIVE OPTION WOULD BE IMPLEMENTED IF THE REGION OF PEEL TIMING TO CONSTRUCT THE SANITARY TRUNK SEWER ON CHINGUACOUSY ROAD IS NOT IN LINE WITH THE TIMING OF THIS DEVELOPMENT.



urbantech

Urbantech Consulting, A Division of Leighton-Zec Ltd.
3760 14th Avenue, Suite 301, Markham, Ontario L3R 3T7
tel: 905.946.9461 fax: 905.946.9595
www.urbantech.com

FP MAYFIELD WEST (CALEDON) INC.
TOWN OF CALEDON

SANITARY SERVICING
PLAN

PROJECT No.: 15-462
DATE: SEPTEMBER 2020
SCALE: NTS

FIGURE No.:

3