







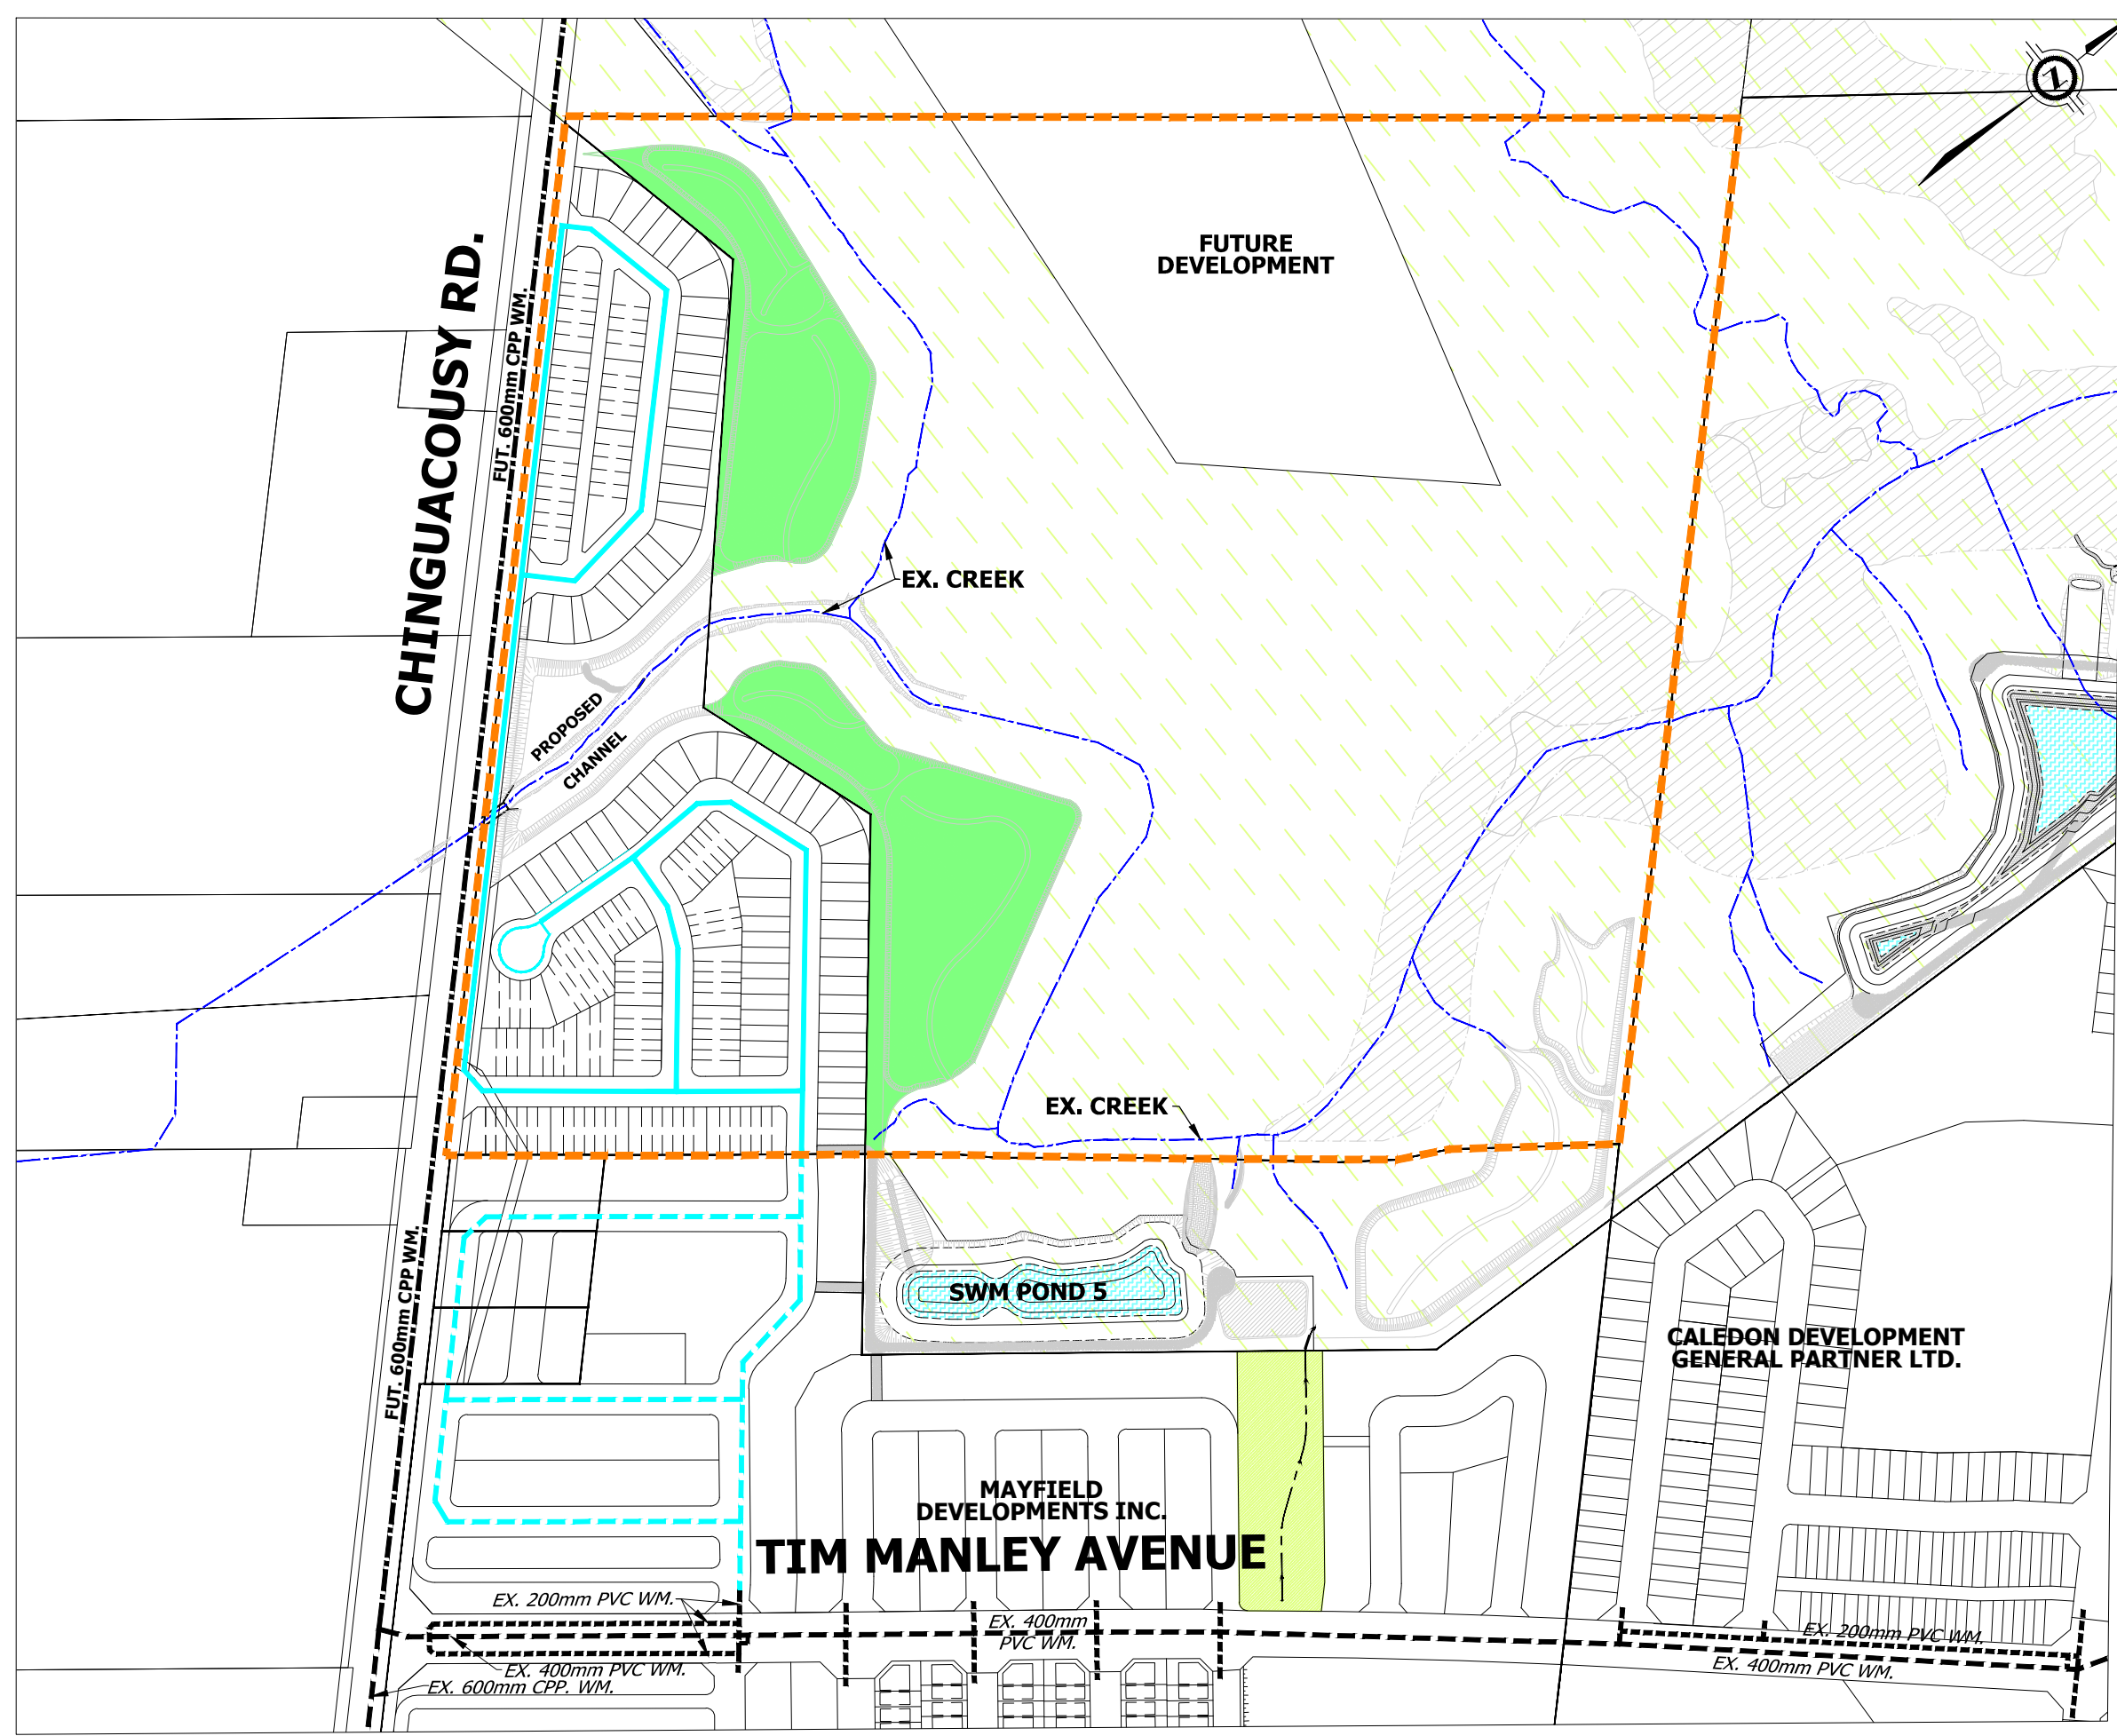



TOWN OF CALEDON
PLANNING
RECEIVED
Sept.29, 2020

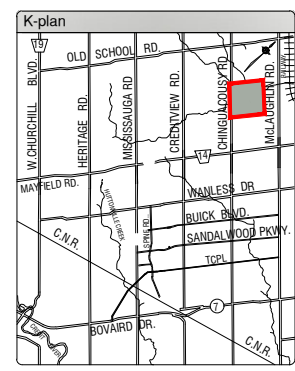

- LEGEND:**
-  SUBJECT PROPERTY
 -  GREENBELT AREA
 -  LOCAL WATERMAIN ALIGNMENT
 -  LOCAL WATERMAIN ALIGNMENT (BY OTHERS)
 -  EXISTING LOCAL WATERMAIN ALIGNMENT
 -  EXISTING TRUNK WATERMAIN ALIGNMENT
 -  FUTURE TRUNK WATERMAIN ALIGNMENT





urbantech
Urbantech Consulting, A Division of Leighton-Zec Ltd.
3760 14th Avenue, Suite 301, Markham, Ontario L3R 3T7
tel: 905.946.9461 fax: 905.946.9595
www.urbantech.com

FP MAYFIELD WEST (CALEDON) INC.
TOWN OF CALEDON

**WATERMAIN DISTRIBUTION
PLAN**

PROJECT No.:	15-462	FIGURE No.:	
DATE:	SEPTEMBER 2020		4
SCALE:	NTS		