



MATCH LINE - SEE SHEET F-1

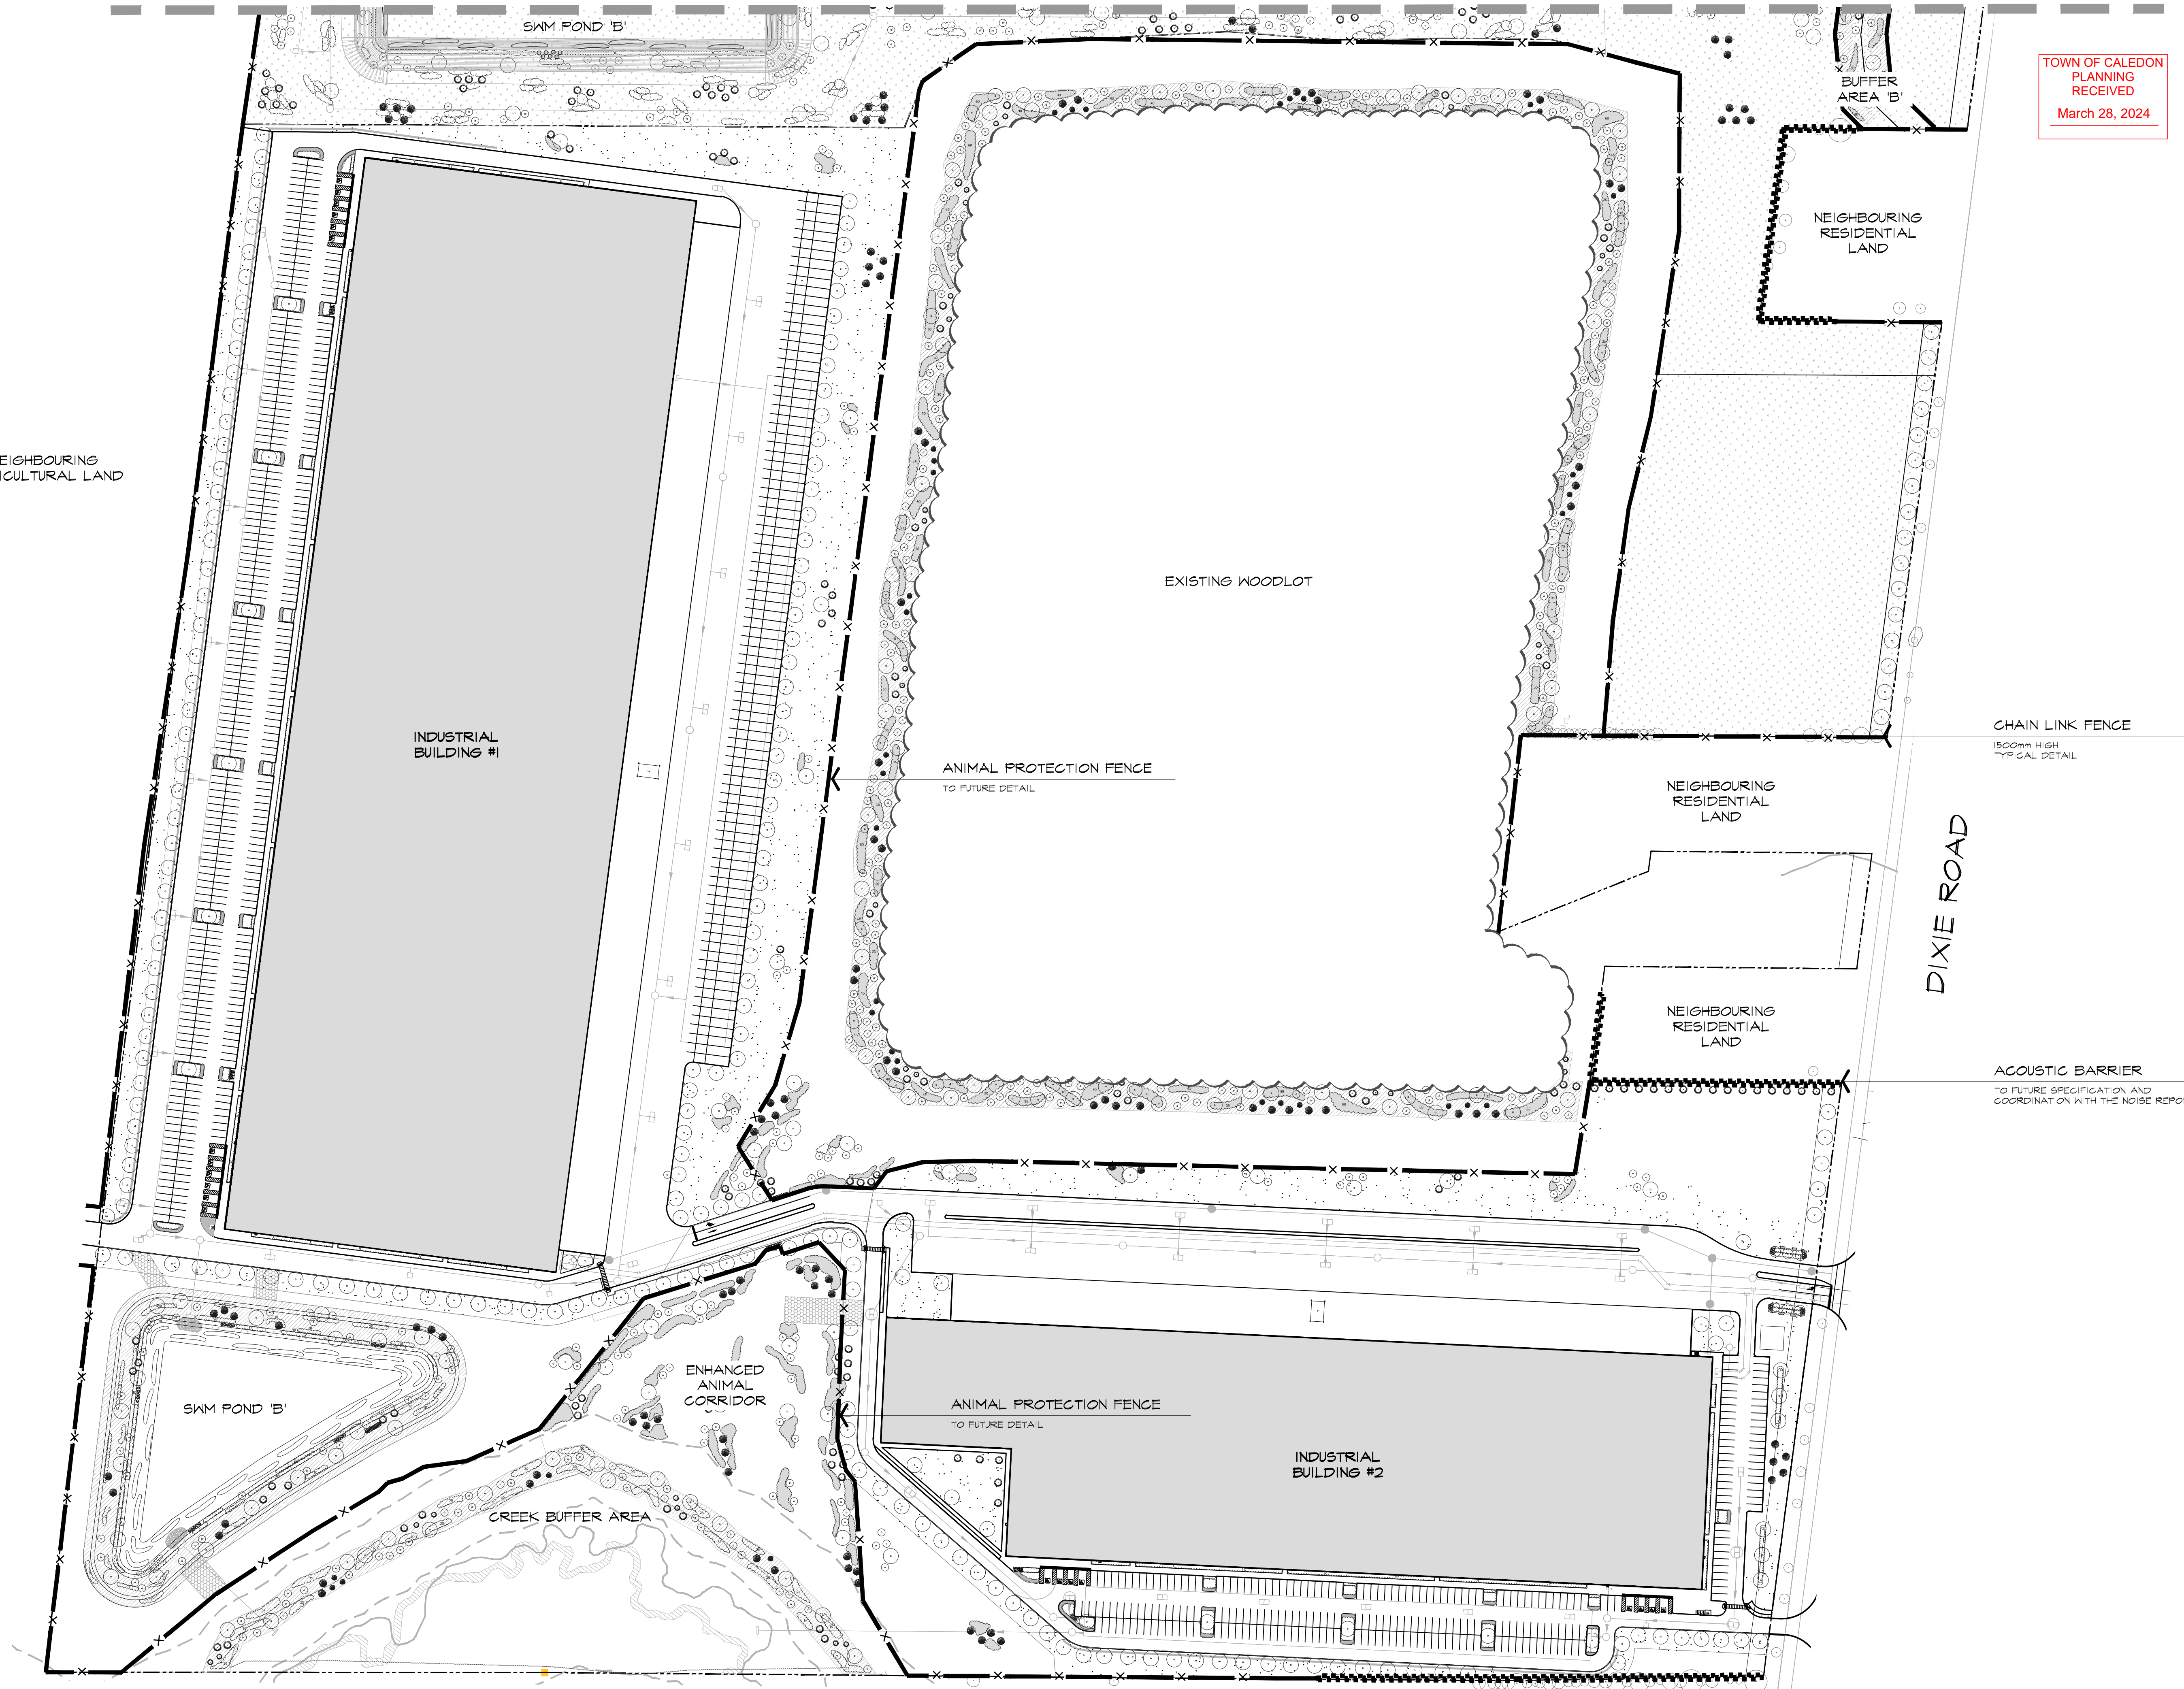

TOWN OF CALEDON  
PLANNING  
RECEIVED  
March 28, 2024

REFERENCE PLAN

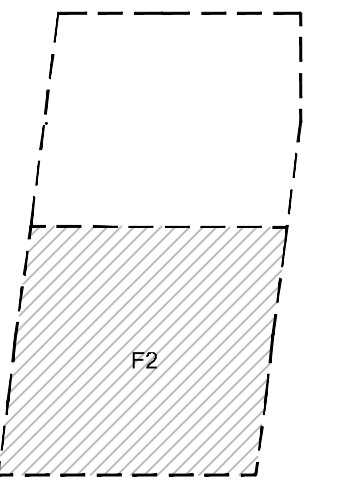

LEGEND

- ACQUSTIC BARRIER - SEE ENG. DWGS.
- 1.5m HIGH CHAINLINK FENCE

BASE INFORMATION OBTAINED ELECTRONICALLY FROM  
BALDASSARRA ARCHITECTS INC. (TEL. 905-660-0722)

no.	date	version	by
V2.	MAR 12 2024	ISSUED FOR 30% LANDSCAPE PLANS - OPA / ZBA	AV/ ED
V1.	FEB 24 2021	ISSUED FOR FIRST SUBMISSION	RS/ LK

All information hereon to be checked and verified at the site and any discrepancies must be reported to and clarified by the landscape architect before commencing work. All drawings, specifications, details, digital information, etc., prepared by the landscape architect are instruments of service and as such are his property and must be returned at his request.

ALEXANDER BUDREVICS  
ASSOCIATES LIMITED  
LANDSCAPE ARCHITECTS

885 Don Mills Road, Second Tower, Suite 212  
Toronto, Ontario, Canada, M3C 1W3

416.444.5201

www.budrevics.com

project SP No. PRE-20-0096  
**PROPOSED INDUSTRIAL DEVELOPMENT**  
12862 & 12668 DIXIE ROAD  
CALEDON, ONTARIO  
QUADREAL PROPERTY GROUP &  
TRIBAL PARTNERS CANADA INC.

drawing

FENCING PLAN

date	JANUARY 4, 2021	drawn	KM
scale*	1:1200	file	3415 F2 V2-240312
direction		project no.	3415
		sheet no.	F-2

\*NOTED SCALE IS APPLICABLE ONLY WHEN PRINTED ON ARCH D (24"X36") SIZE SHEET