
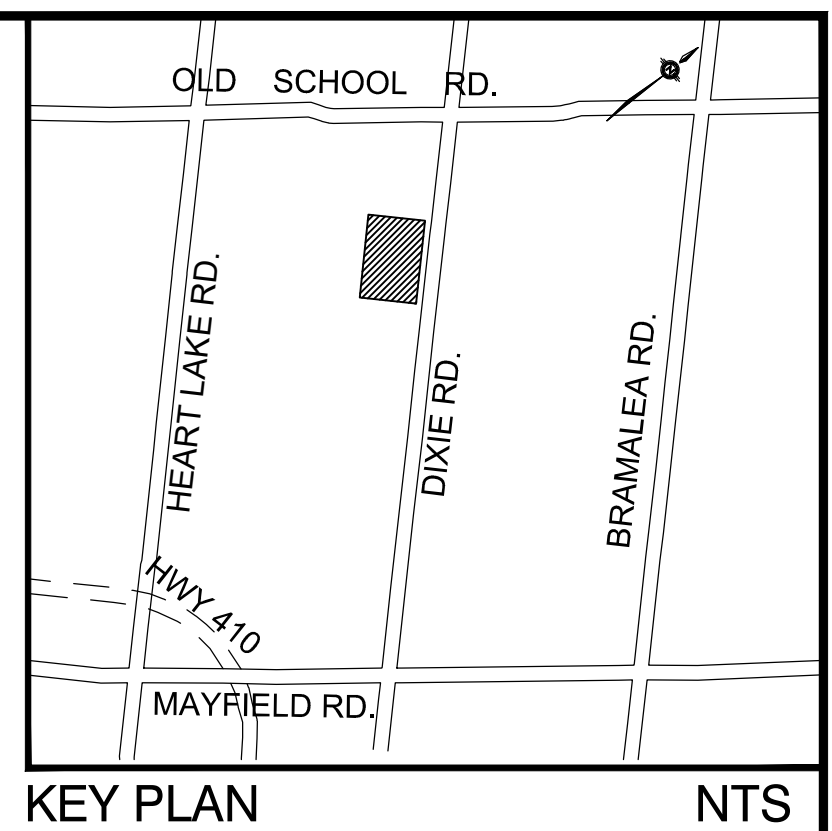


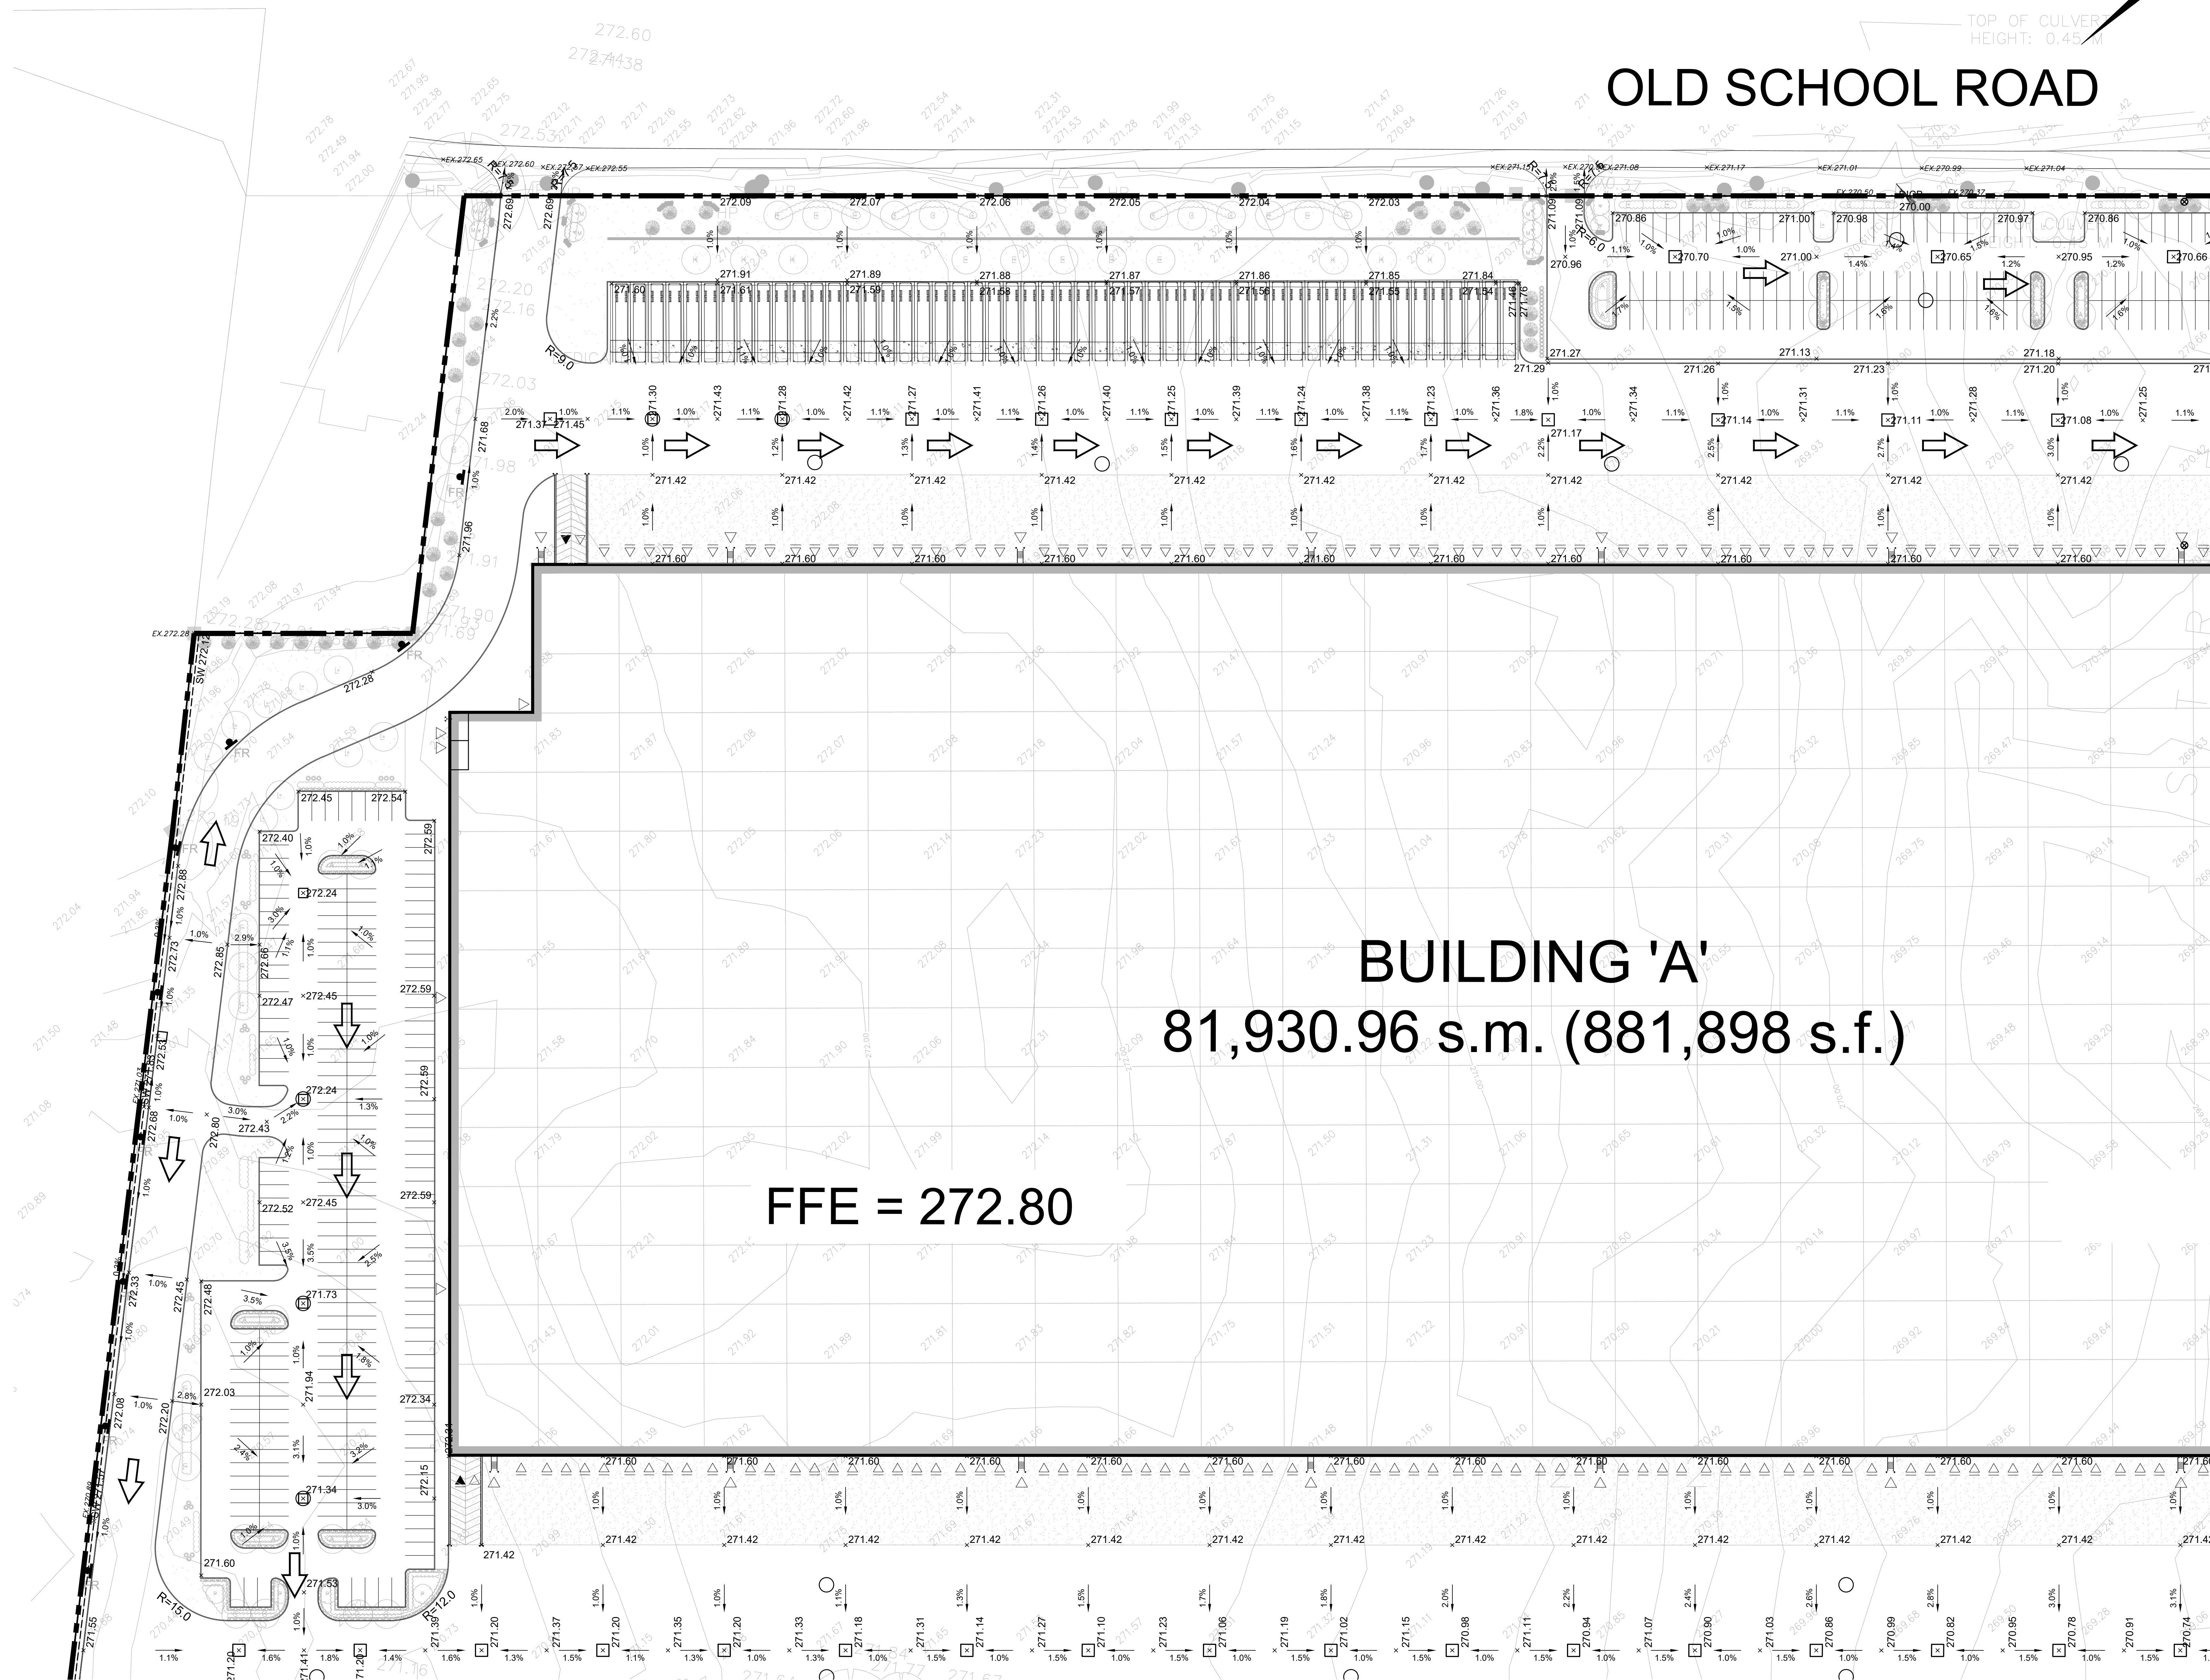

LEGEND

- PROPERTY LINE
- LEGAL LINE
- EX. CONTOUR
- EX. DITCH
- EX. WATERCOURSE
- EX. MARSH
- EX. FENCE
- EX. CULVERT
- EX. SANITARY SEWER
- EX. STORM SEWER
- EX. WATERMAIN
- EX. BURIED BELL
- EX. GAS
- EX. BURIED HYDRO
- EX. OVERHEAD HYDRO
- EX. BURIED CATV
- EX. OVERHEAD HYDRO AND CATV
- EX. CONCRETE WALL
- EX. GATE
- EX. STORM/SANITARY MAINTENANCE HOLE
- EX. CATCHBASIN
- EX. HYDRANT
- EX. LIGHT POLE
- EX. HYDRO POLE
- EX. BELL POLE
- EX. MONITORING WELL
- EX. WATER VALVE
- EX. BELL PEDESTAL
- EX. CATV PEDESTAL
- EX. GUYWIRE
- EX. BENCHMARK
- EX. VEGETATION
- SITE SECURITY FENCE
- GATE
- EX. ELEVATION
- FINISHED ELEVATION
- OVERLAND FLOW
- CONTOUR

	</
--	--	----