



SEE DWG. SS1

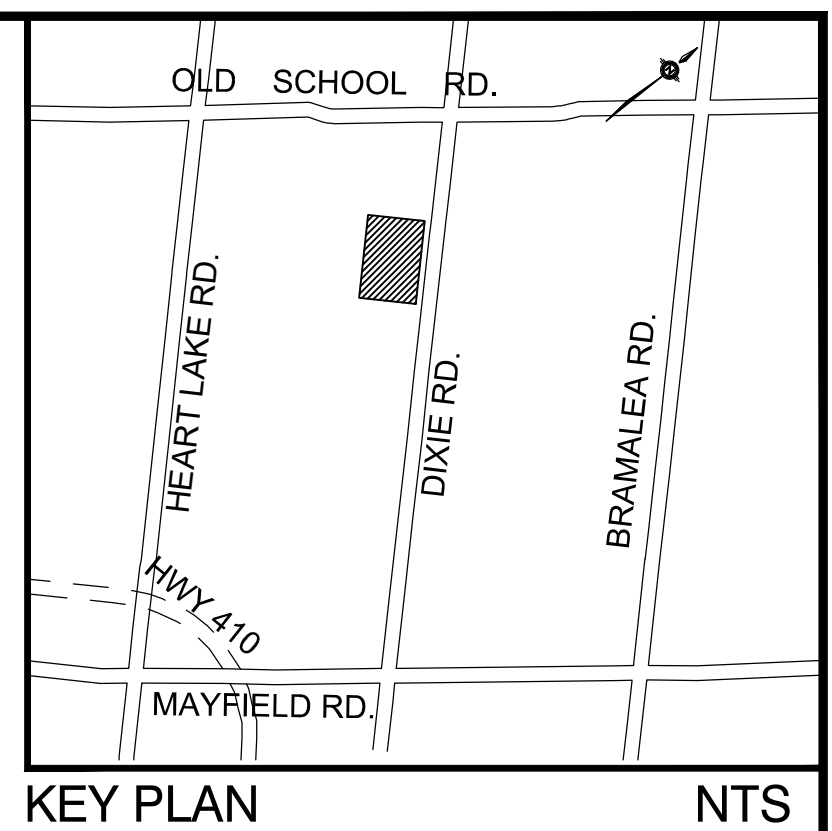

KEY PLAN NTS

- LEGEND**
- ⊗ EX. VC EXISTING VALVE & CHAMBER
 - ⊕ EX. HYD. EXISTING HYDRANT
 - EX. SAN. MH EXISTING SANITARY MANHOLE
 - EX. STM. MH EXISTING STORM MANHOLE
 - CB EXISTING CATCHBASIN
 - SANITARY MANHOLE
 - STORM MANHOLE
 - CB CATCHBASIN
 - ⊗ V&B VALVE AND BOX
 - ⊕ H&V HYDRANT AND VALVE
 - — — — — PROPERTY LINE

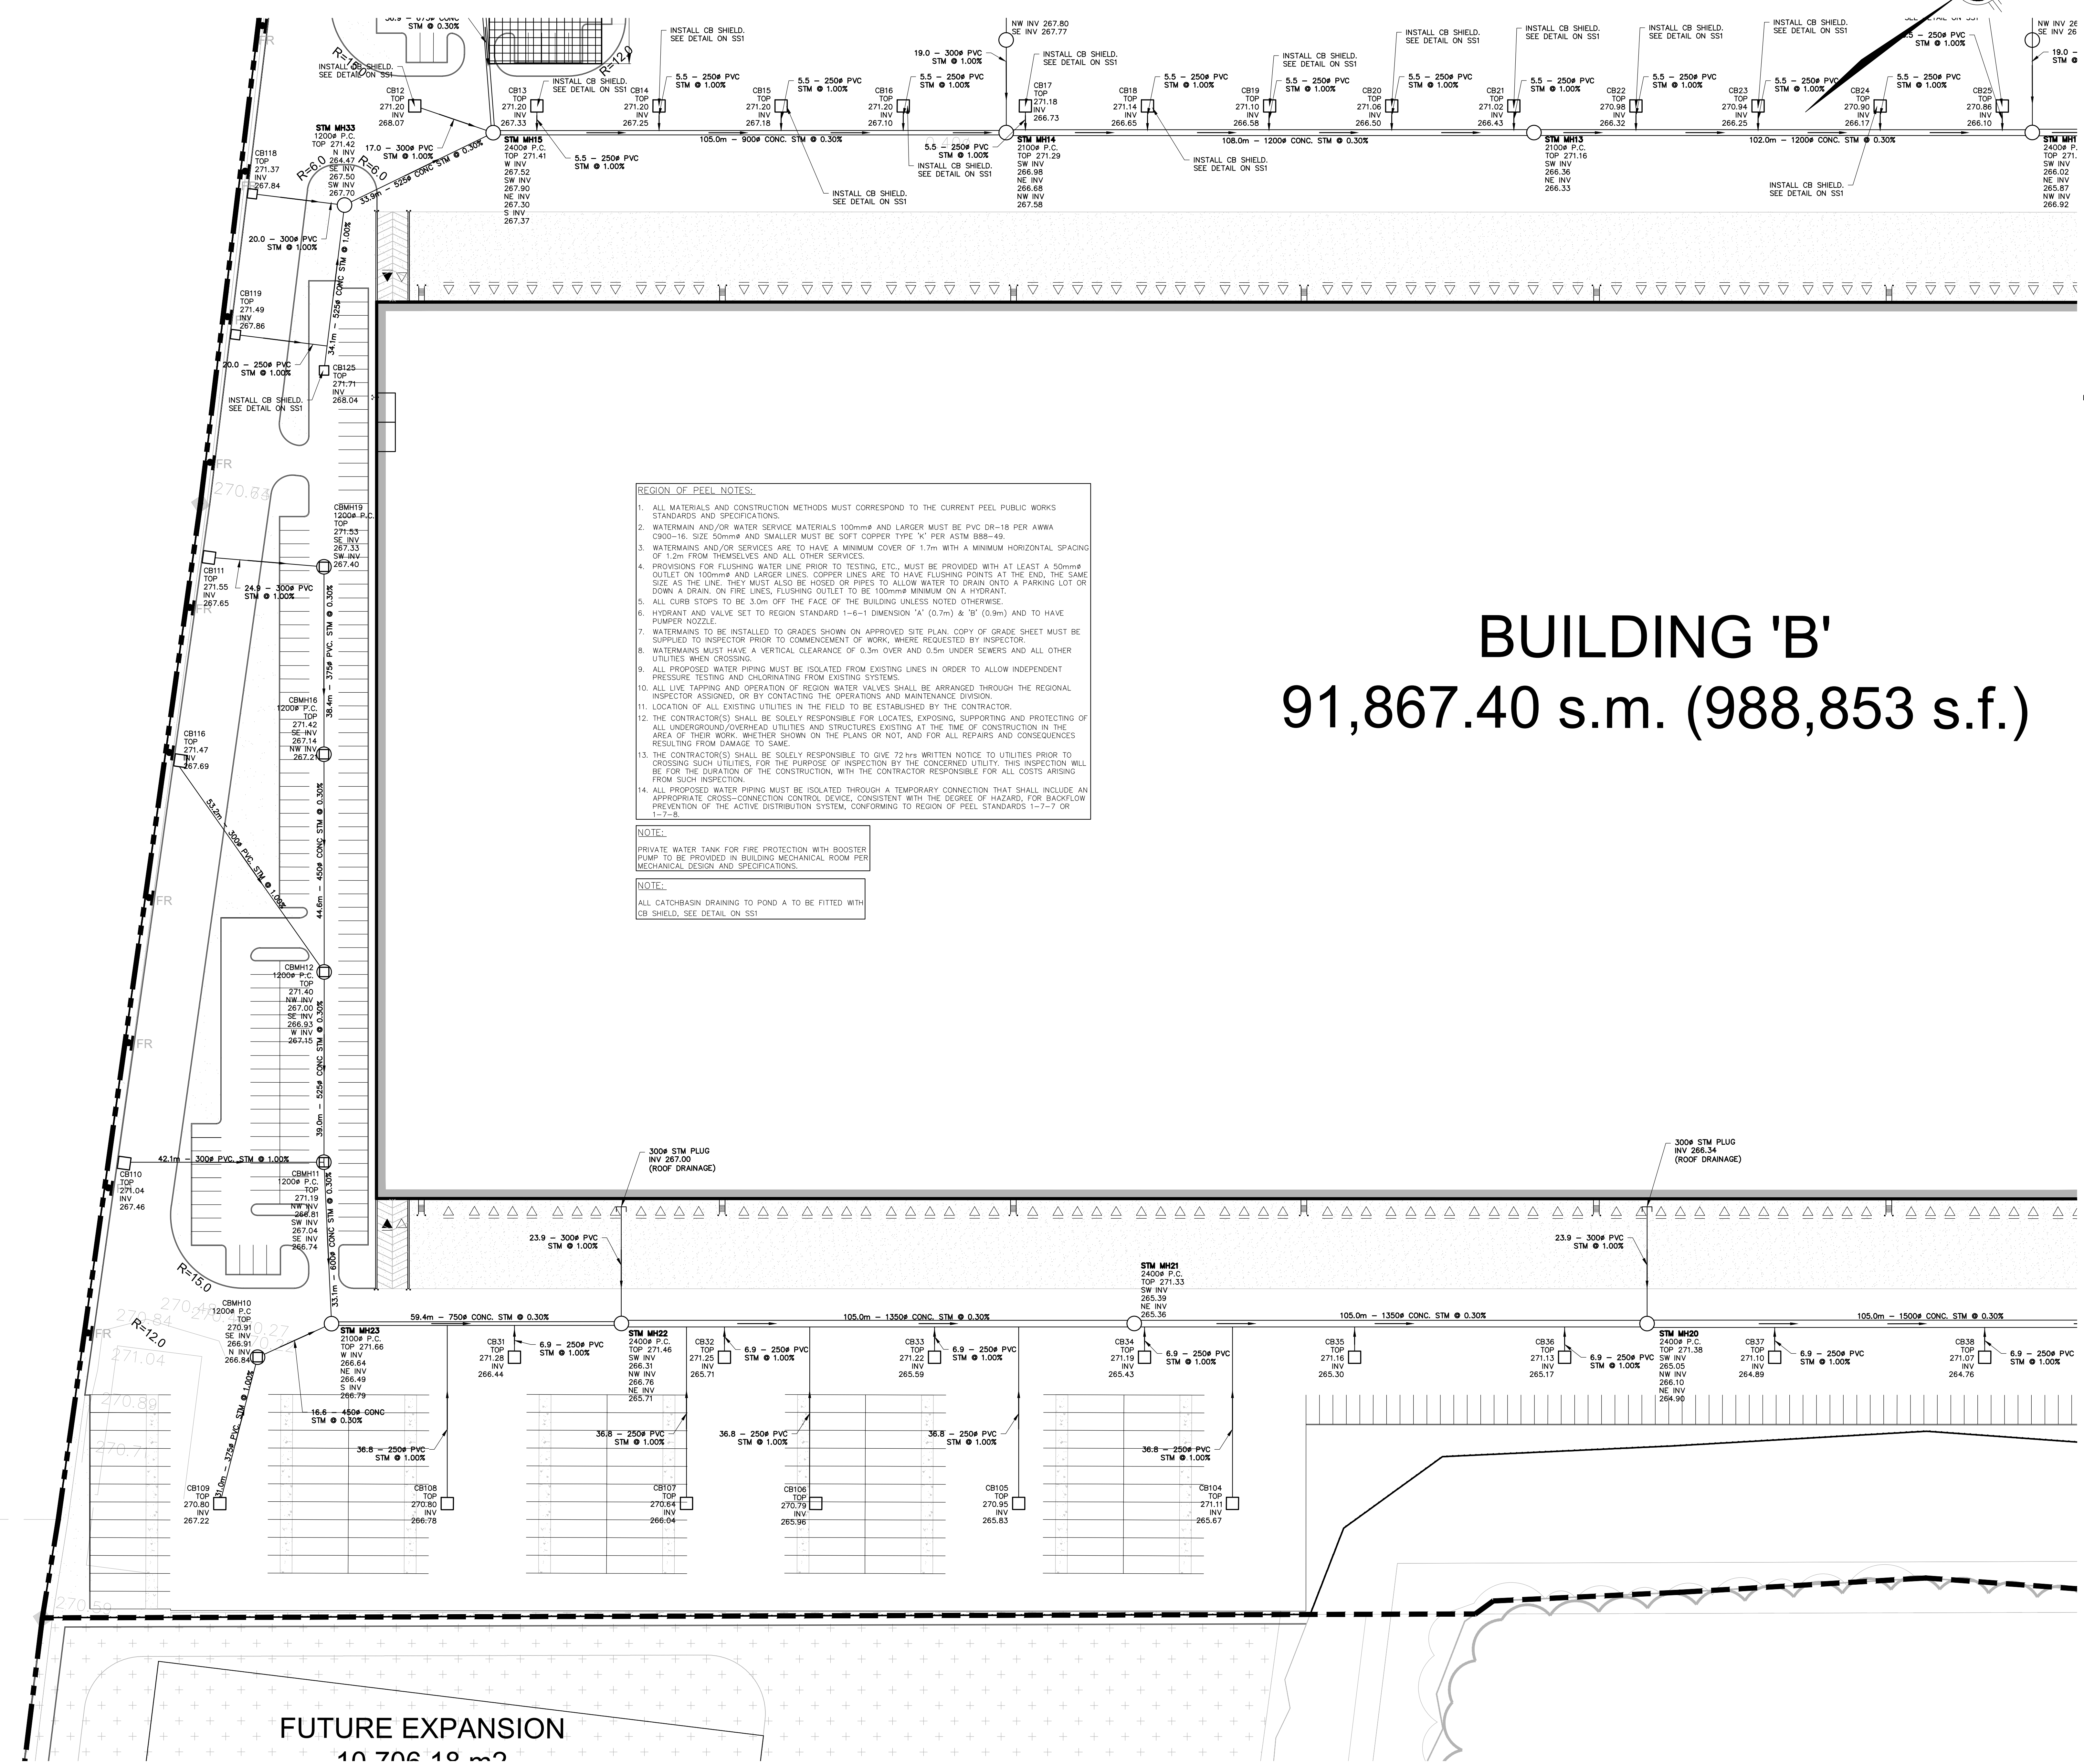

BUILDING 'B'
91,867.40 s.m. (988,853 s.f.)

SEE DWG. SS4

SEE DWG. SS5

1 SUBMITTED FOR S.P.A. J.G. FEB 24/21			
REV.	REVISIONS TO DRAWING	BY	DATE
ALL PREVIOUS ISSUES OF THIS DRAWING ARE SUPERSEDED			
CLIENT			
TRIPARTNERS CANADA INC.			
MUNICIPALITY			
TOWN OF CALEDON			
PROJECT TITLE			
12892 DIXIE ROAD			
SHEET TITLE			
SITE SERVICING PLAN			
CONSULTANT			
wsp			
100 Commerce Valley Dr. West, Thornhill, ON Canada L3T 0A1 © 1995-2021 WSP 1-800-461-0000 www.wsp.com			
STAMP			
DESIGNED	J.G.	DRAWN	10/12 CAD
CHECKED	A.W.	DATE	FEBRUARY 2021
PROJECT NUMBER	201-11545	DWG. NUMBER	SS3

DATE PLOTTED: 2021/02/24 10:52:00 AM; PLOTTER: HP DesignJet T1100PS; PLOT FILE: C:\Users\jgordon\OneDrive\Documents\12892\12892_SSP.dwg