



WOODLOT BUFFER REFERENCE PLANT LIST

KEY COMMON NAME	KEY COMMON NAME
DECIDUOUS TREES	CONIFEROUS TREES
A RED MAPLE	M WHITE SPRUCE
AI SILVER MAPLE	MI WHITE SPRUCE
B SILVER MAPLE	P EASTERN WHITE PINE
C SUGAR MAPLE	PI EASTERN WHITE PINE
CI SUGAR MAPLE	
D SHAGBARK HICKORY	DECIDUOUS SHRUBS
DI SHAGBARK HICKORY	aa SMOOTH SERVICEBERRY
E BALSAM POPLAR	cc RED OSIER DOGWOOD
EI BALSAM POPLAR	dd BUSH HONEYSUCKLE
ee BUR OAK	ee STAGHORN SUMAC
si BUR OAK	ff MEADOW ROSE
H RED OAK	gg COMMON ELDERBERRY
HI RED OAK	
J PEACH-LEAVED WILLOW	
JI PEACH-LEAVED WILLOW	

SEE SHEET B-5 FOR MASTER PLANT LIST

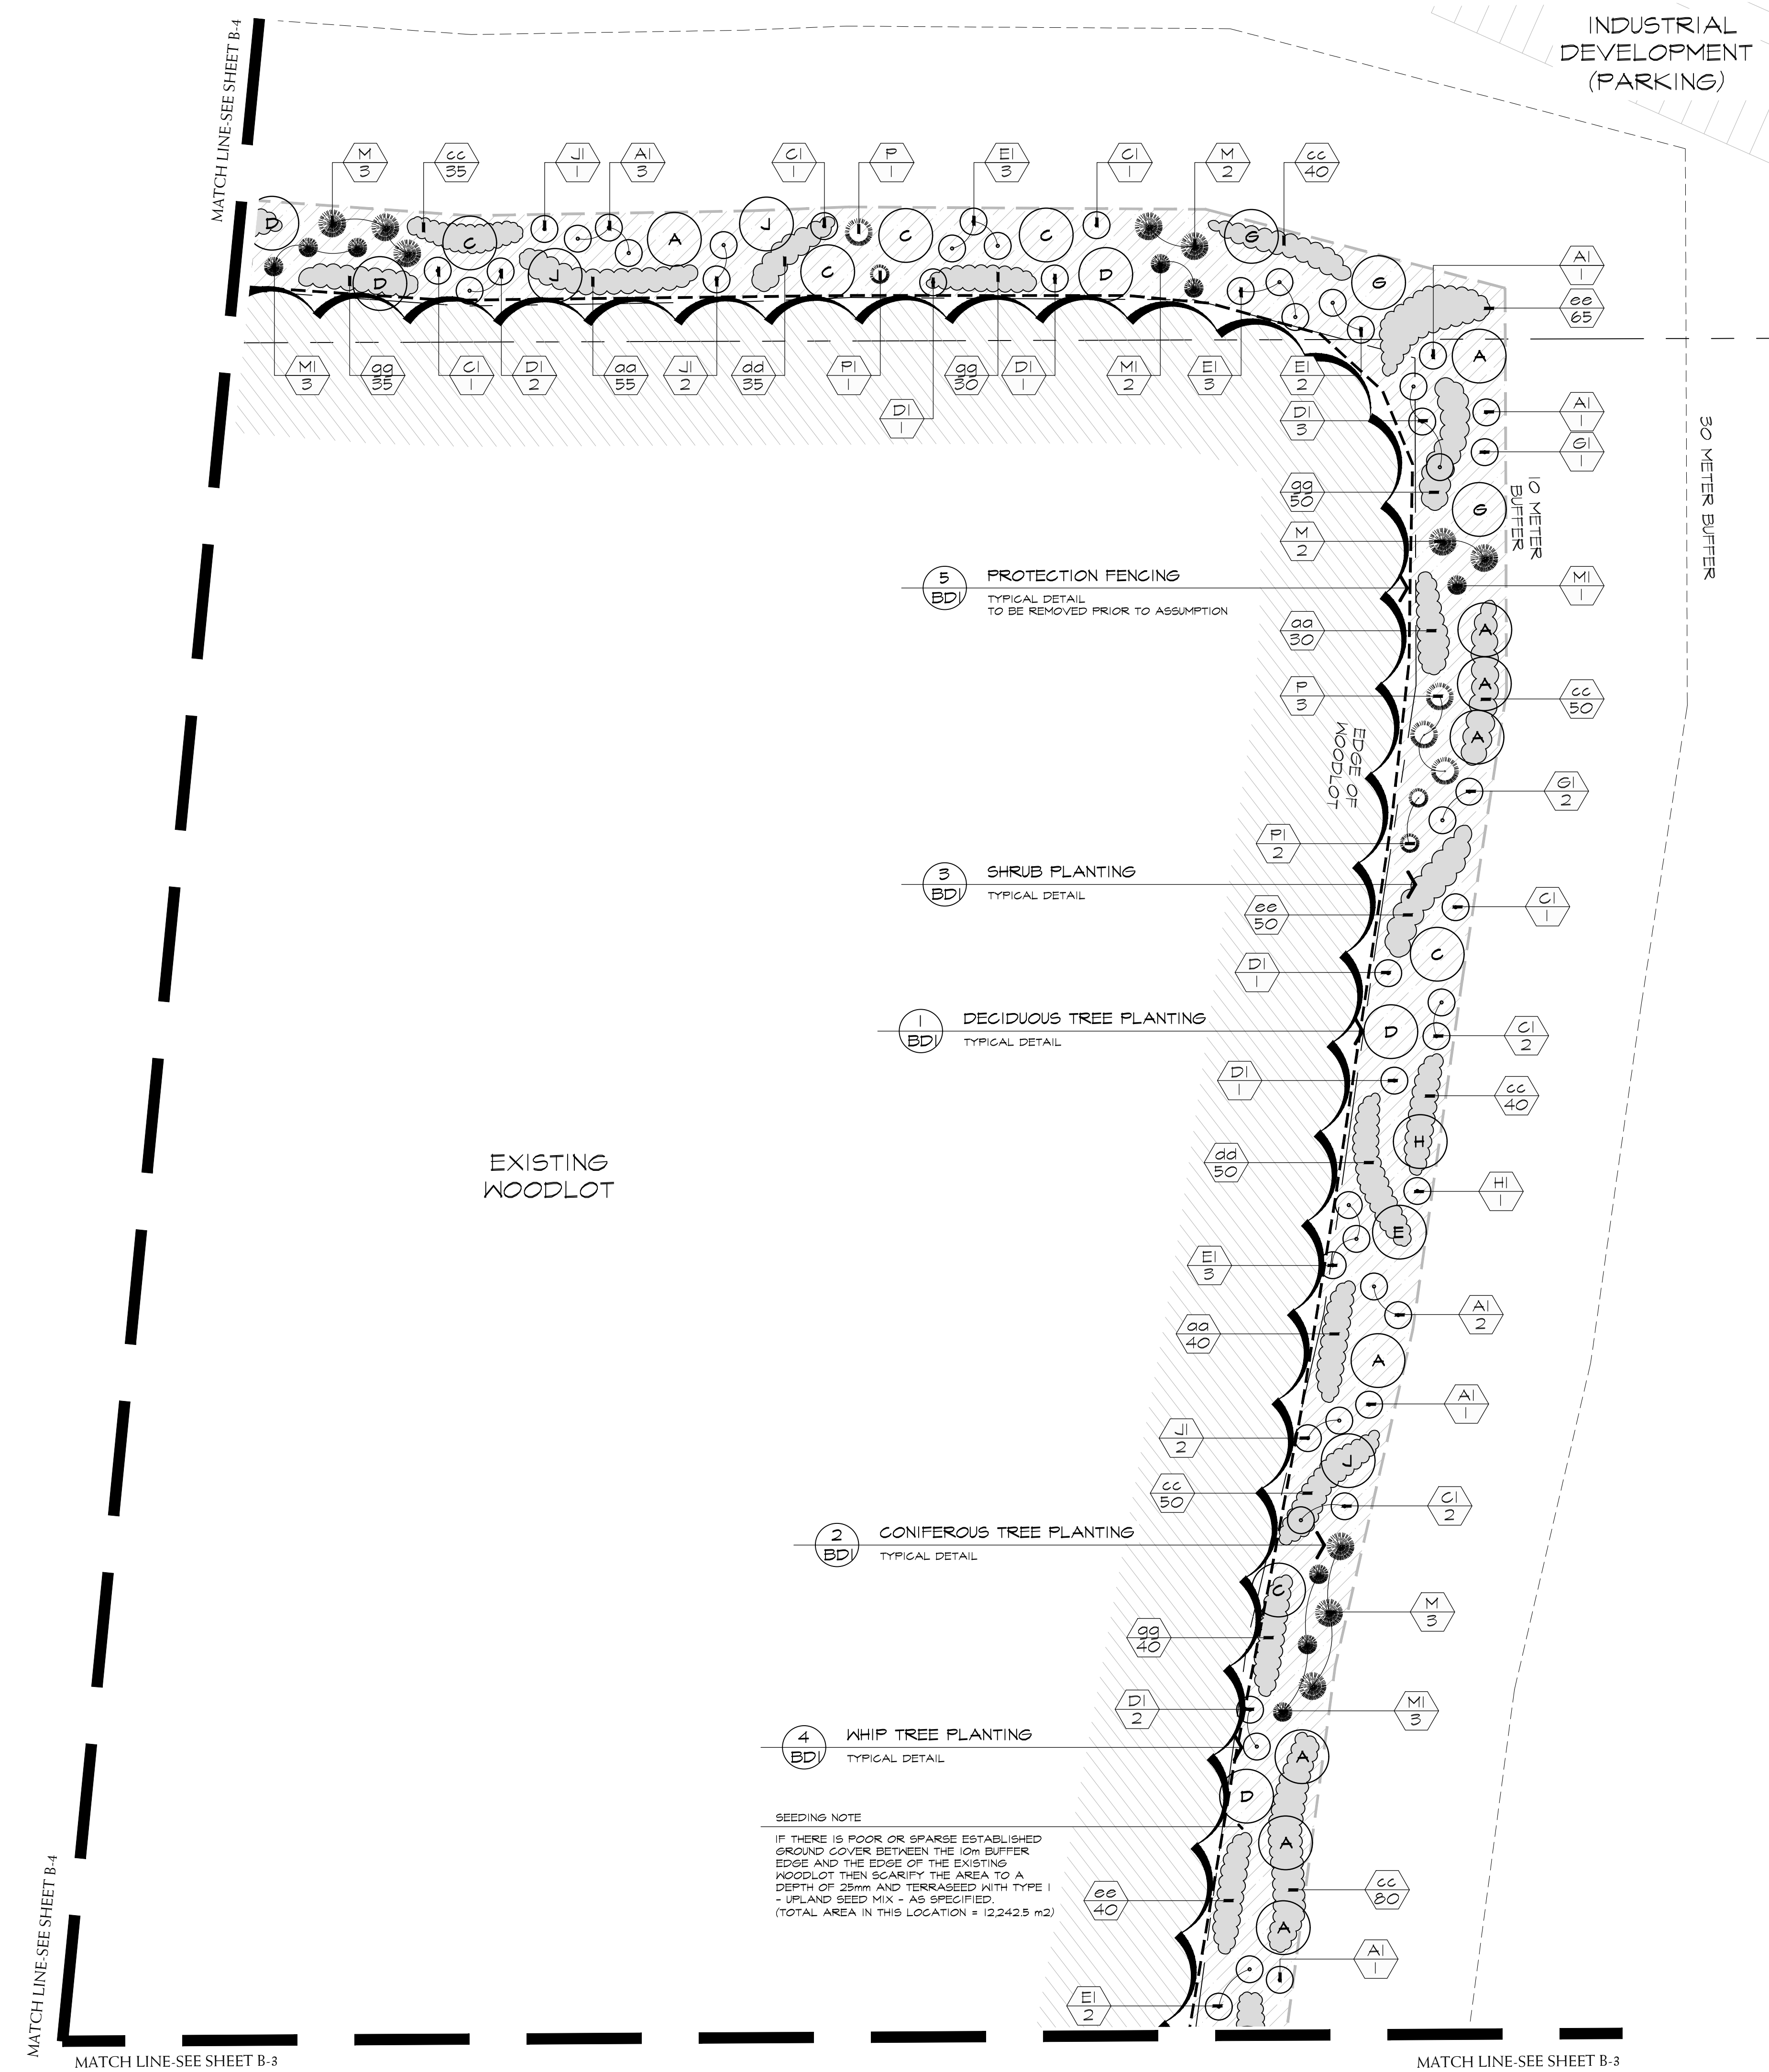

REFERENCE PLAN

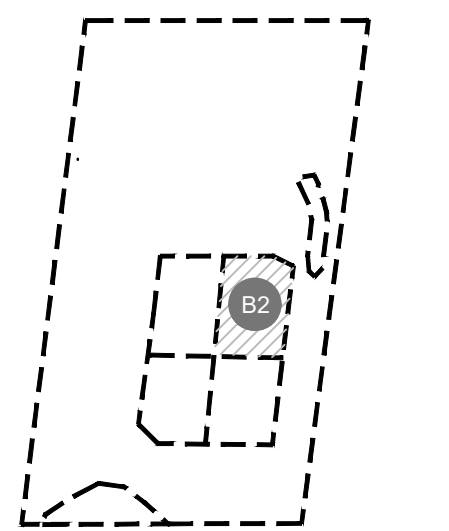

LEGEND

- DECIDUOUS TREE
- DECIDUOUS TREE WHIP
- CONIFEROUS TREES
- SHRUB PLANTING
- 10m BUFFER LIMIT
- SILT FENCE
- TYPE 1 SEED MIX

BASE INFORMATION OBTAINED ELECTRONICALLY FROM
BALDASSARRA ARCHITECTS INC. (TEL. 905-660-0722)

V1.	date	ISSUED FOR FIRST SUBMISSION	version	KM/DN	by
	FEB 24 2021				

All information hereon to be checked and verified at the site and any discrepancies must be reported to and clarified by the landscape architect before commencing work. All drawings, specifications, details, digital information, etc., prepared by the landscape architect are instruments of service and as such are his property and must be returned at his request.

MEMBER

ALEXANDER BUDREVICS
ASSOCIATES LIMITED
LANDSCAPE ARCHITECTS

895 Don Mills Road, Second Tower, Suite 212
Toronto, Ontario, Canada, M3C 1W3

416.444.5201
416.444.5208

www.budrevics.com

project SP No. PRE-20-0096
PROPOSED INDUSTRIAL DEVELOPMENT
12862 DIXIE ROAD
CALEDON, ONTARIO
TRIBAL PARTNERS CANADA INC.

WOODLOT BUFFER LANDSCAPE PLAN

date	FEBRUARY 11, 2021	drawn	KM
scale*	1:400	file	3415 B2 V1-210224
direction		project no.	3415
		sheet no.	B-2

*NOTED SCALE IS APPLICABLE ONLY WHEN PRINTED ON ARCH D (34"x36") SIZE SHEET