

WOODLOT BUFFER PLANT LIST

PROJECT NAME: DIXIE ROAD NORTH (ABAL 3415)
In the event of a discrepancy between the planting plan and the plant list quantities, the planting plan shall govern.

KEY	QUANTITY	BOTANICAL NAME	COMMON NAME	CALIPER	HEIGHT	SPREAD	ROOT	REMARKS	SPACING
DECIDUOUS TREES									
A	29	ACER RUBRUM	RED MAPLE	45mm	3000mm	1200mm	K.B.	EQUAL FORM	----
AI	39	ACER RUBRUM	RED MAPLE	----	1750mm	----	15 gal. POT	----	----
B	2	ACER SACCHARINUM	SILVER MAPLE	60mm	3500mm	1500mm	K.B.	EQUAL FORM	----
C	17	ACER SACCHARINUM	SUGAR MAPLE	60mm	3500mm	1500mm	K.B.	EQUAL FORM	----
CI	15	ACER SACCHARINUM	SUGAR MAPLE	----	1750mm	----	15 gal. POT	----	----
D	13	CARYA OVATA	SHAGBARK HICKORY	60mm	3500mm	1500mm	K.B.	EQUAL FORM	----
DI	28	CARYA OVATA	SHAGBARK HICKORY	----	1750mm	----	15 gal. POT	----	----
E	7	POPULUS BALSAMIFERA	BALSAM POPLAR	45mm	3000mm	----	K.B.	EQUAL FORM	----
EI	45	POPULUS BALSAMIFERA	BALSAM POPLAR	----	2000mm	----	15 gal. POT	----	----
G	15	QUERCUS MACROCARPA	BUR OAK	45mm	3000mm	1200mm	K.B.	EQUAL FORM	----
GI	18	QUERCUS MACROCARPA	BUR OAK	----	1750mm	----	15 gal. POT	----	----
H	8	QUERCUS RUBRUM	RED OAK	50mm	3000mm	1500mm	K.B.	EQUAL FORM	----
HI	18	QUERCUS RUBRUM	RED OAK	----	1500mm	----	10 gal. POT	----	----
J	3	SALIX AMYGDALOIDES	PEACH-LEAVED WILLOW	40mm	2500mm	----	K.B.	EQUAL FORM	----
JI	8	SALIX AMYGDALOIDES	PEACH-LEAVED WILLOW	----	----	----	1 gal. POT	----	----
CONIFEROUS TREES									
M	34	PICEA GLAUGA	WHITE SPRUCE	----	2000mm	----	K.B.	SPECIMEN	----
MI	30	PICEA GLAUGA	WHITE SPRUCE	----	1000mm	----	F. POT	SPECIMEN	----
P	18	PINUS STROBUS	EASTERN WHITE PINE	----	2000mm	----	K.B.	SPECIMEN	----
PI	20	PINUS STROBUS	EASTERN WHITE PINE	----	1000mm	----	F. POT	SPECIMEN	----
DECIDUOUS SHRUBS									
aa	485	AMELANCHIER LAEVIS	SMOOTH SERVICEBERRY	----	1500mm	----	7 gal. POT	MULTI-STEM	1500mm
cc	755	CORNUS SERICEA	RED OSIER DOGWOOD	----	600mm	----	3 gal. POT	MIN. 10 STEMS	1000mm
dd	510	DIERVILLA LONGICERA	BUSH HONEYSUCKLE	----	400mm	----	3 gal. POT	MIN. 10 STEMS	1000mm
ee	590	RHUS TYPHINA	STAGHORN SUMAC	----	500mm	----	3 gal. POT	----	1000mm
ff	335	ROSA BLANDA	MEADOW ROSE	----	500mm	----	2 gal. POT	MIN. 10 STEMS	1000mm
gg	395	SAMBUCUS CANADENSIS	COMMON ELDERBERRY	----	500mm	----	1 gal. POT	MIN. 10 STEMS	1000mm

WOODLOT BUFFER PLANTING CALCULATIONS:


TOTAL PLANTABLE AREA FOR TREES & SHRUBS (BETWEEN WOODLOT AND 10m BUFFER LIMIT)	24,485 m ²
TOTAL PLANTABLE AREA	24,485 m ²
COVERAGE	50%
TOTAL TREES (5m O.C.):	367
TOTAL SHRUBS (1m O.C.):	3,070
AREA OF COVERAGE (m ²)	12,242.5 m ²
SEEDING CALCULATION	367 X (25m ²) = 9,175 m ²
SEEDING CALCULATION	3,070 X (1m ²) = 3,070 m ²
TOTAL SEEDING AREA	12,245 m ² (PROVIDED COVERAGE)

FOR SHEET B-5 SEE NATURALIZATION SPECIFICATIONS ON SHEET BD-1


SEEDING AREAS NOT TO BE MOWED

MATCH LINE-SEE SHEET B-4

MATCH LINE-SEE SHEET B-4

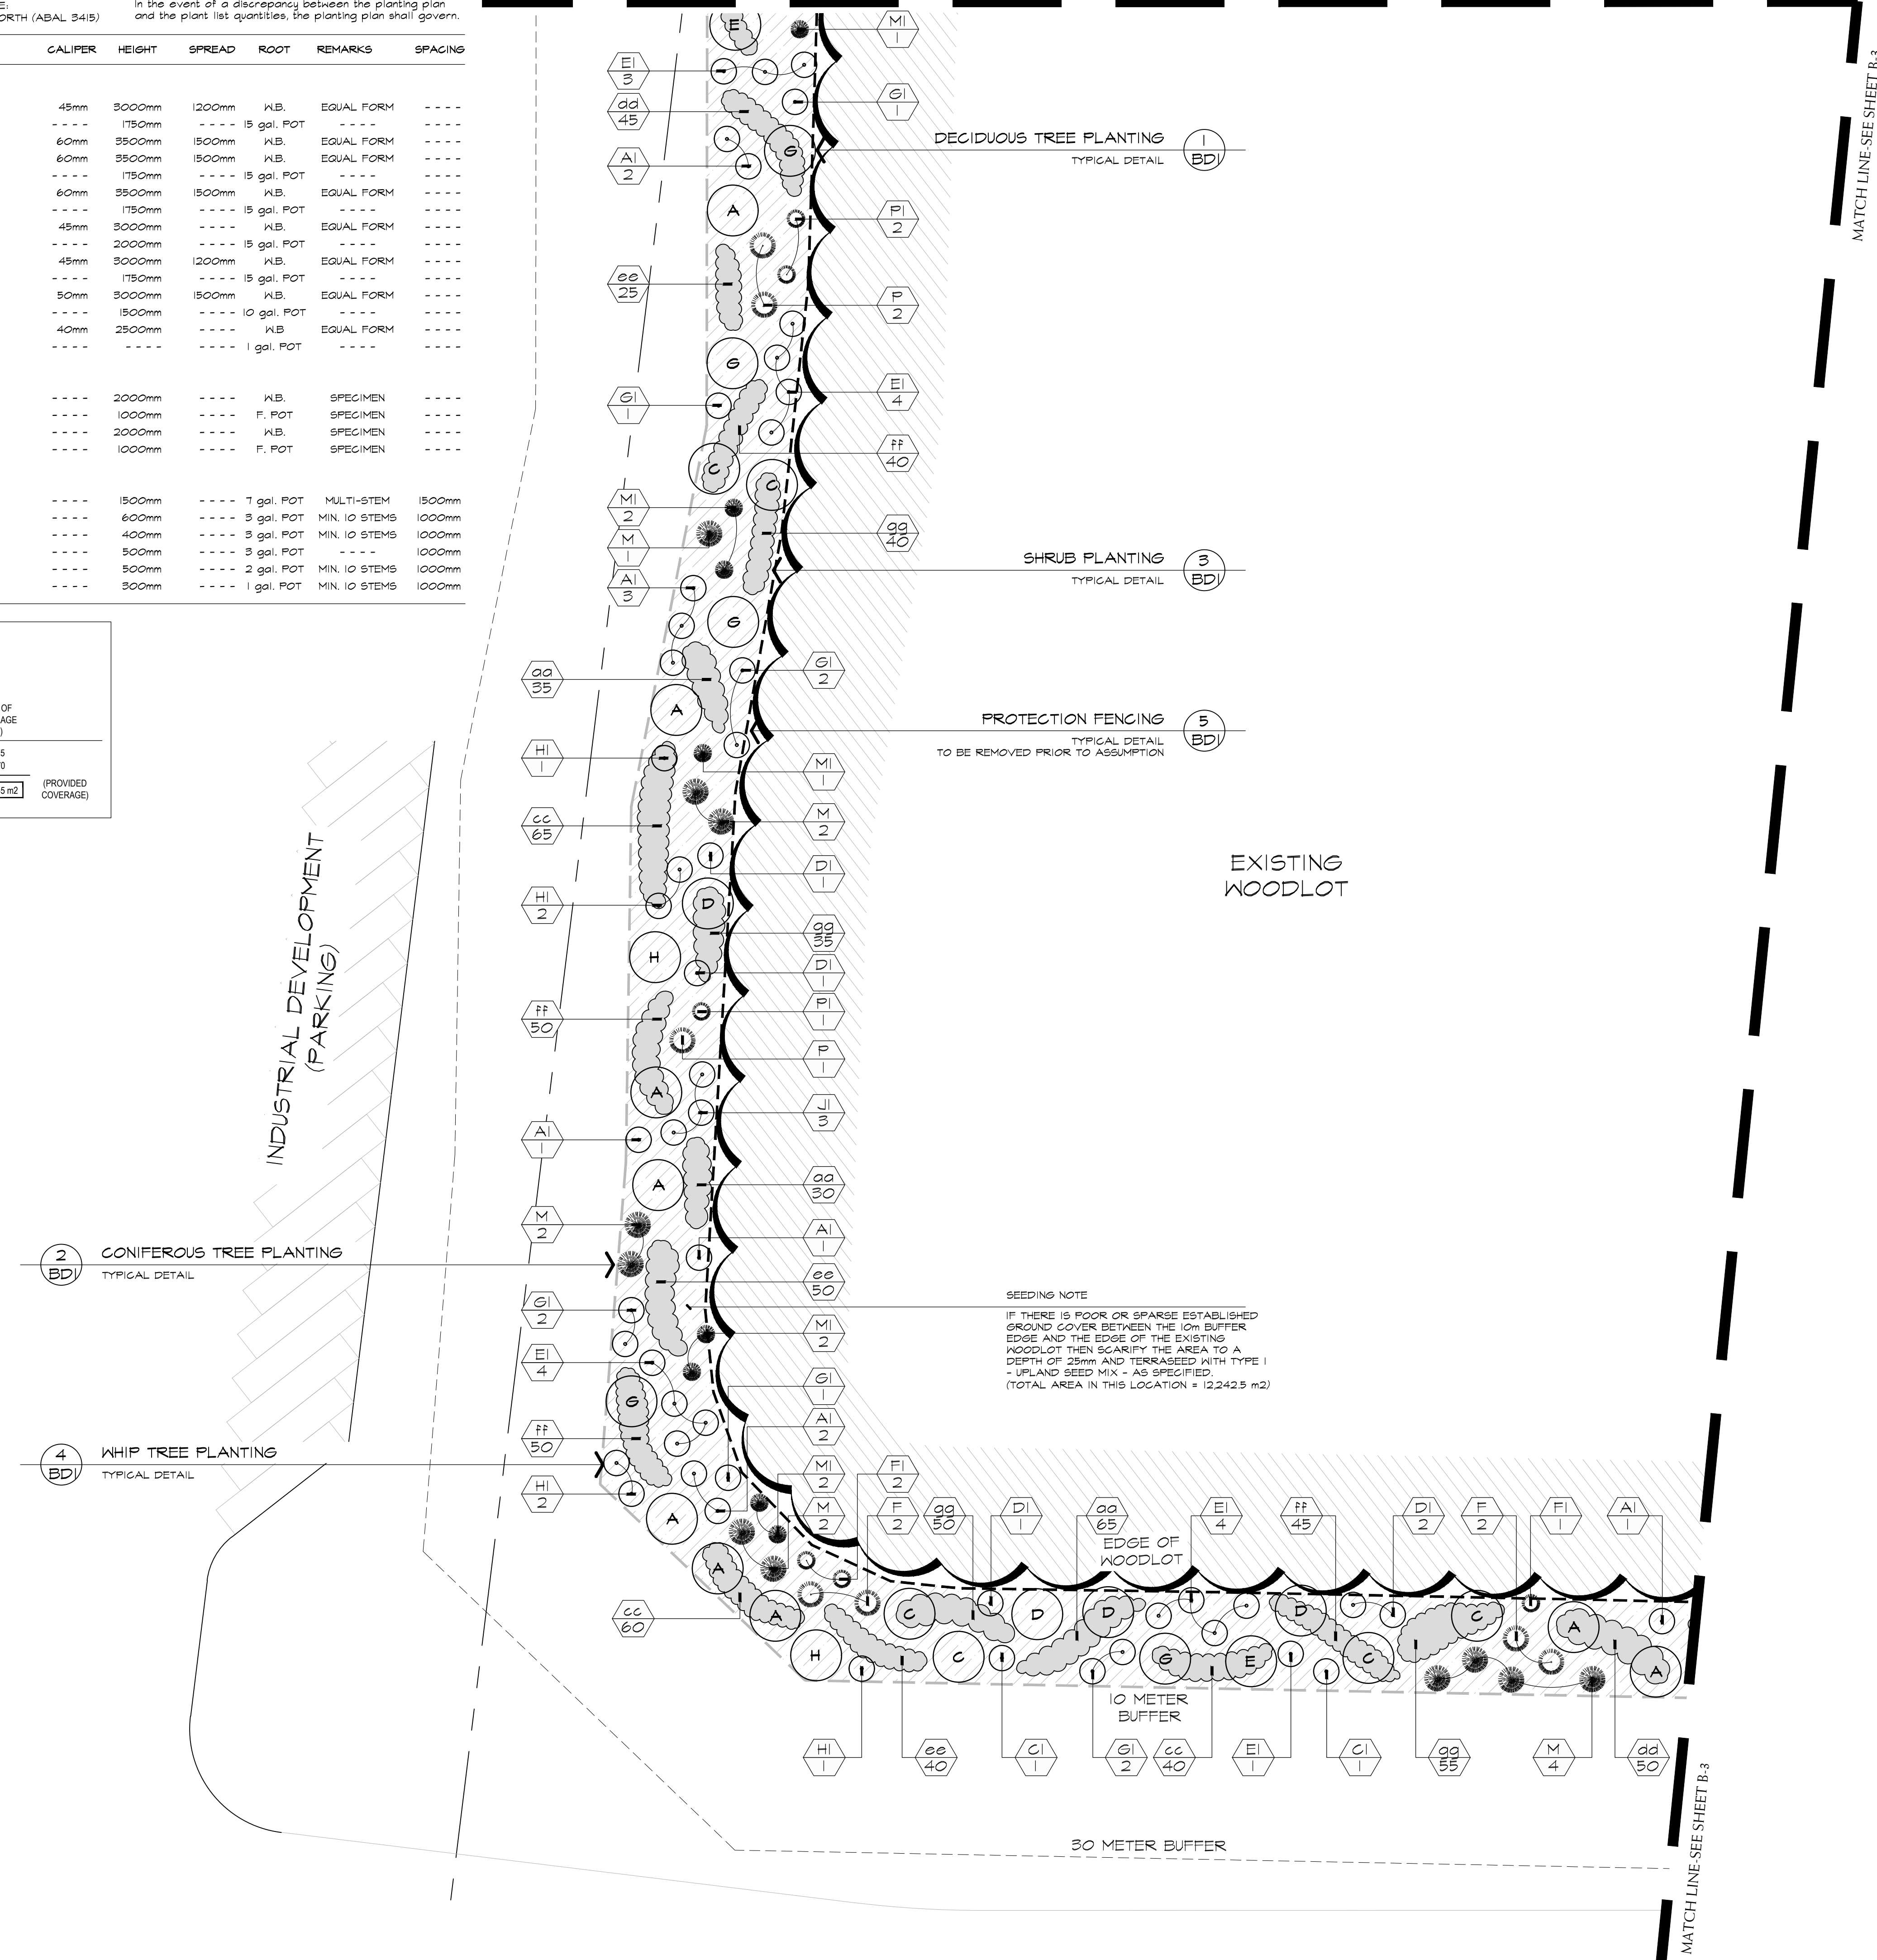

REFERENCE PLAN

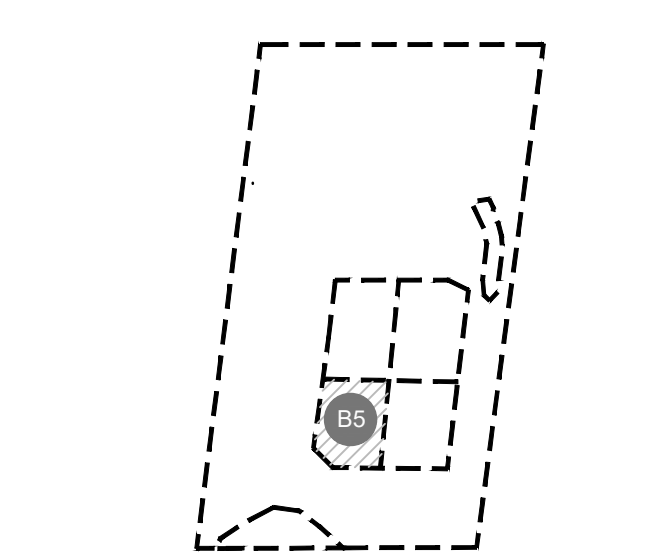

LEGEND

- DECIDUOUS TREE
- DECIDUOUS TREE WHIP
- CONIFEROUS TREES
- SHRUB PLANTING
- 10m BUFFER LIMIT
- SILT FENCE
- TYPE 1 SEED MIX

BASE INFORMATION OBTAINED ELECTRONICALLY FROM BALDASSARRA ARCHITECTS INC. (TEL. 905-660-0722)

V1.	FEB 24 2021	ISSUED FOR FIRST SUBMISSION	KM/DN
no.	date	version	by

All information herein to be checked and verified at the site and any discrepancies must be reported to and clarified by the landscape architect before commencing work. All drawings, specifications, details, digital information, etc., prepared by the landscape architect are instruments of service and as such are his property and must be returned at his request.

ALEXANDER BUDREVICS
& ASSOCIATES LIMITED
LANDSCAPE ARCHITECTS

895 Don Mills Road, Second Tower, Suite 212
Toronto, Ontario, Canada, M3C 1W3

416.444.5201
416.444.5208

www.budrevics.com

project SP No. PRE-20-0096
PROPOSED INDUSTRIAL DEVELOPMENT
12862 DIXIE ROAD
CALEDON, ONTARIO
TRIBAL PARTNERS CANADA INC.

WOODLOT BUFFER LANDSCAPE PLAN

date	FEBRUARY 11, 2021	drawn	KM
scale*	1:400	file	3415 B5 V1-210224
direction		project no.	3415
		sheet no.	B-5

*NOTED SCALE IS APPLICABLE ONLY WHEN PRINTED ON ARCH D (34"x36") SIZE SHEET