



MATCH LINE - SEE SHEET F-1

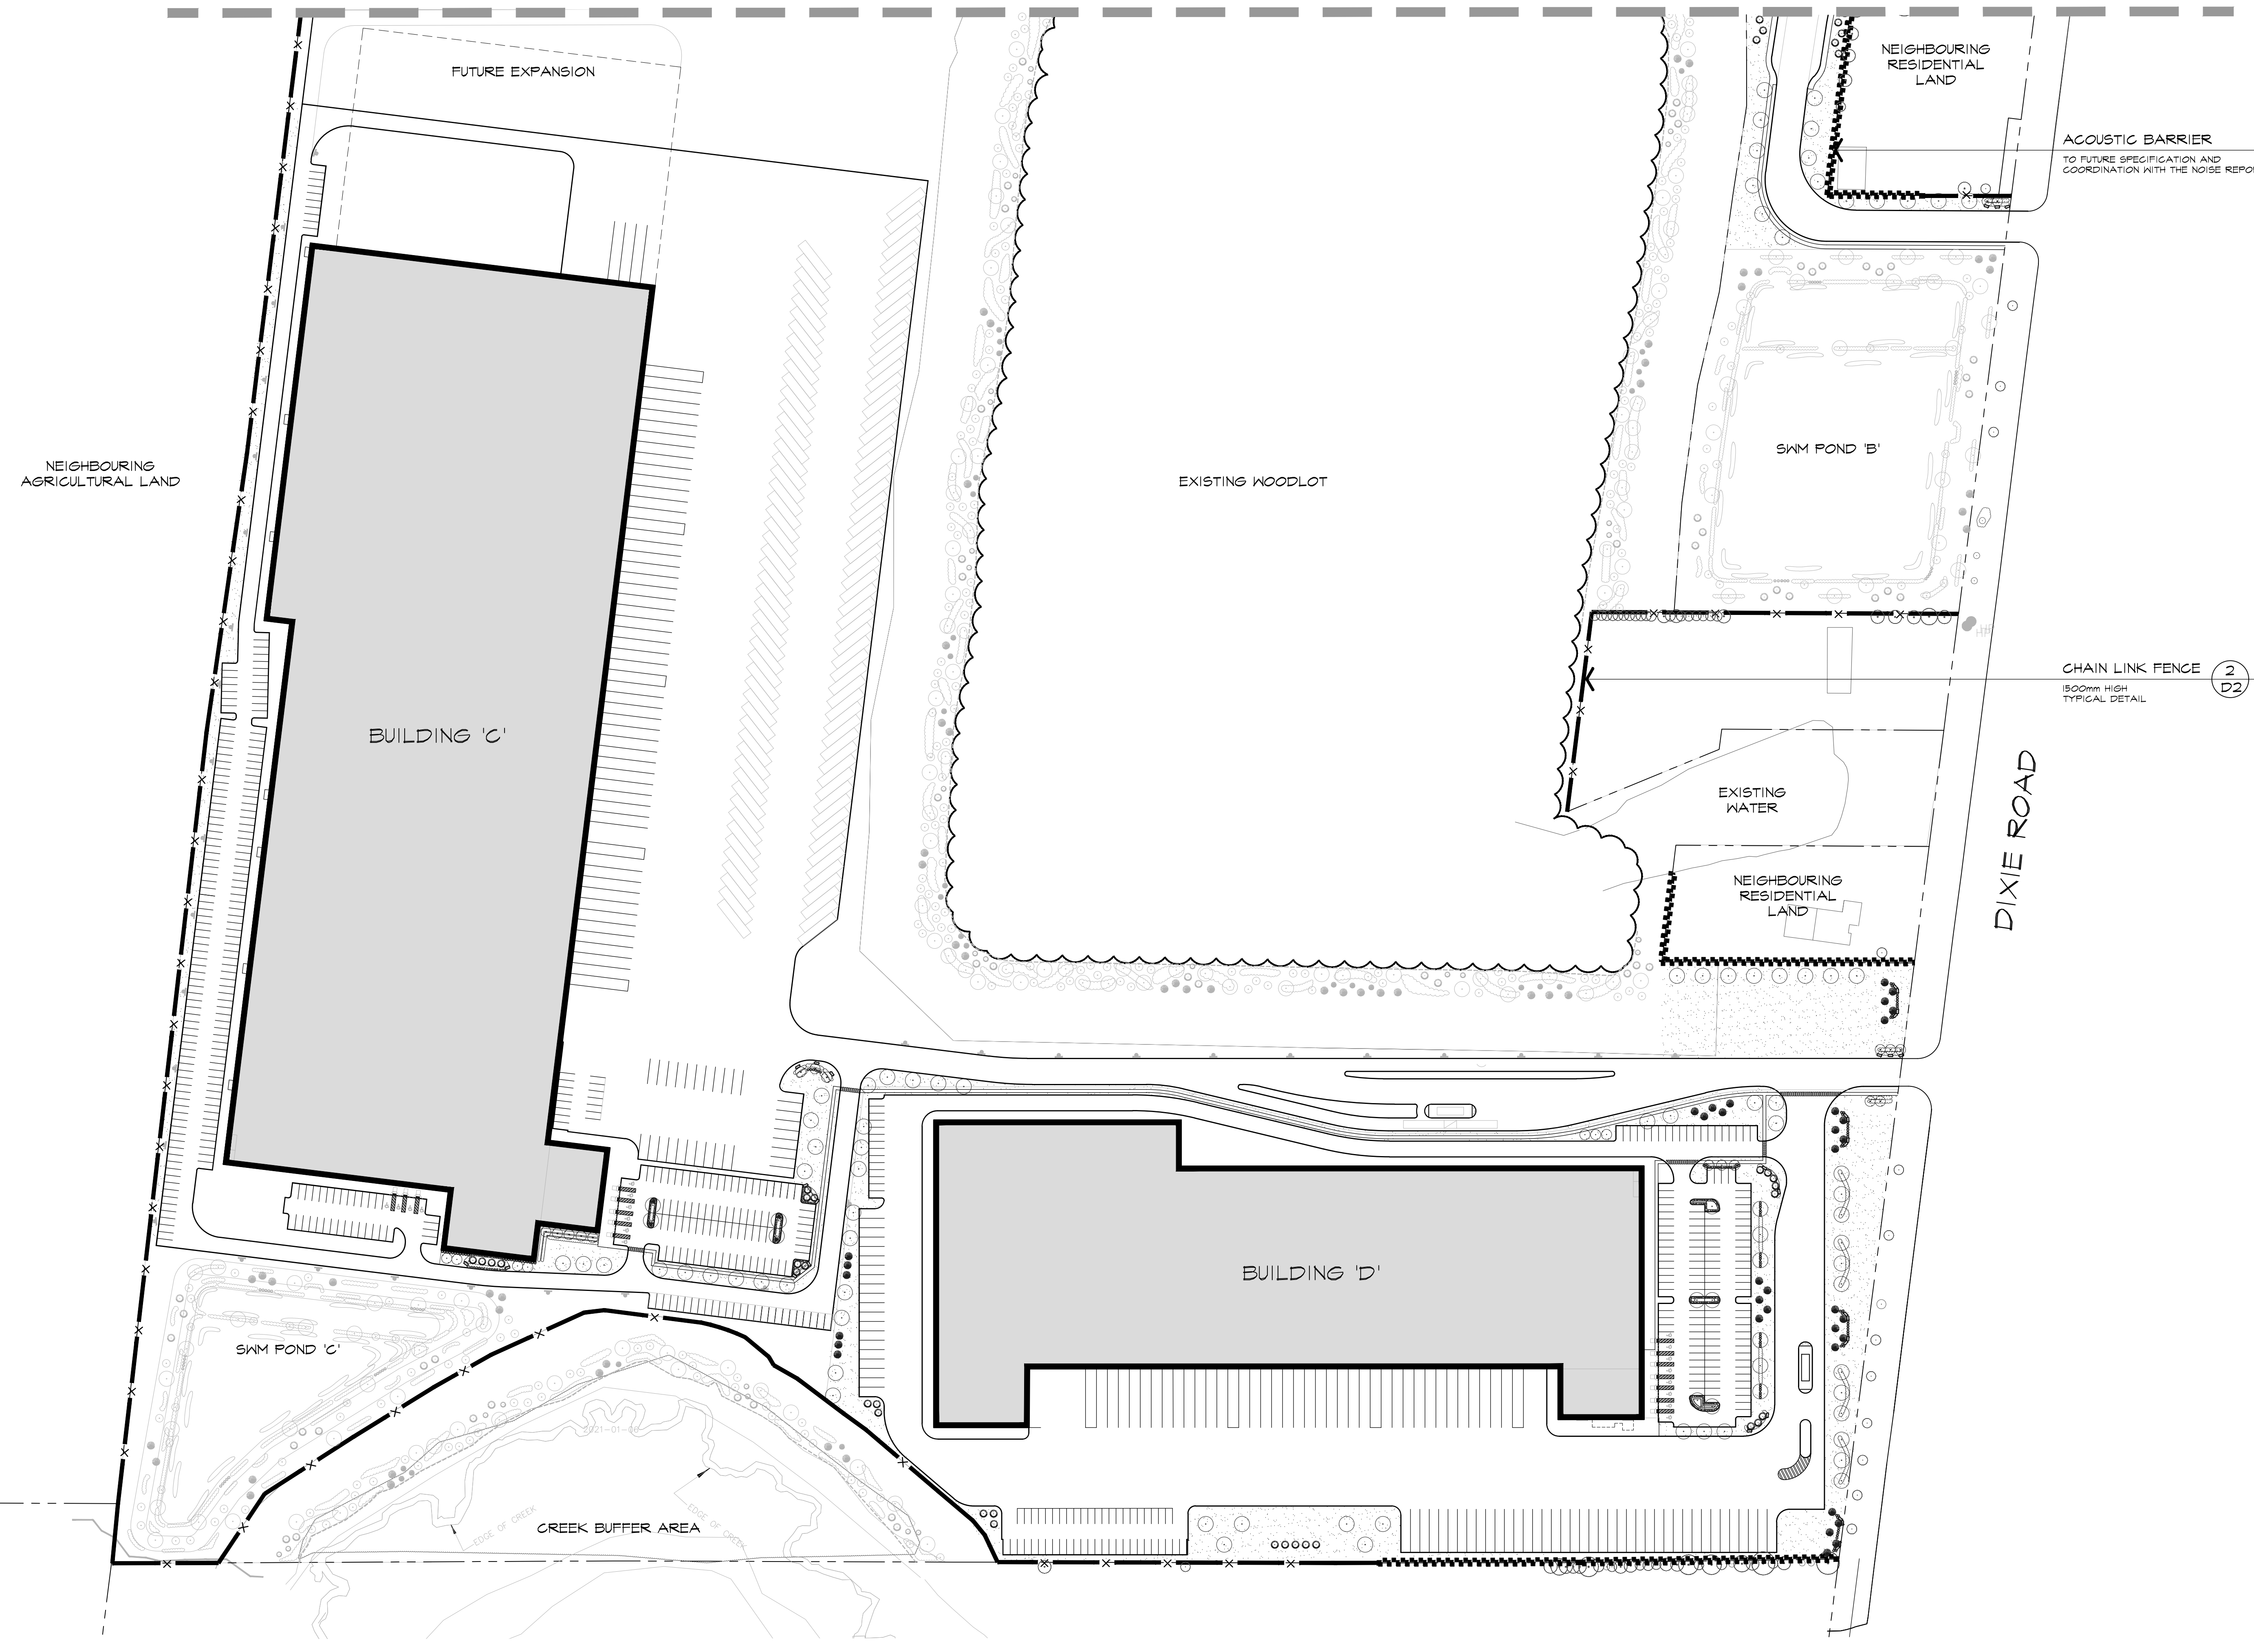

REFERENCE PLAN

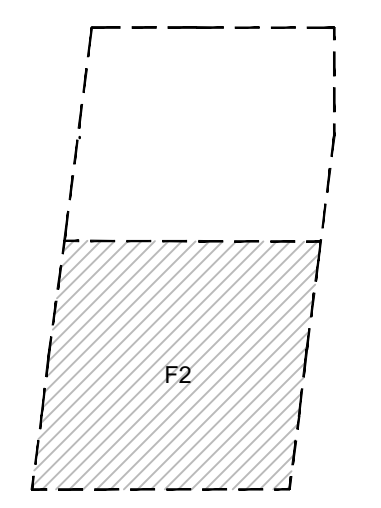

LEGEND

- ACOUSTIC BARRIER
- 1.5m HIGH CHAINLINK FENCE

BASE INFORMATION OBTAINED ELECTRONICALLY FROM  
BALDASSARRA ARCHITECTS INC. (TEL. 905-660-0722)

| Vl. | date           | version                     | RS/<br>LK<br>by |
|-----|----------------|-----------------------------|-----------------|
| 01. | FEB 24<br>2021 | ISSUED FOR FIRST SUBMISSION |                 |

All information hereon to be checked and verified at the site and any discrepancies must be reported to and clarified by the landscape architect before commencing work. All drawings, specifications, details, digital information, etc., prepared by the landscape architect are instruments of service and as such are his property and must be returned at his request.

ALEXANDER BUDREVICS  
ASSOCIATES LIMITED  
LANDSCAPE ARCHITECTS

895 Don Mills Road, Second Tower, Suite 212  
Toronto, Ontario, Canada, M3C 1W3  
416.444.5201  
416.444.5208  
www.budrevics.com

project SP No. PRE-20-0096  
**PROPOSED INDUSTRIAL DEVELOPMENT**  
12862 DIXIE ROAD  
CALEDON, ONTARIO  
TRIBAL PARTNERS CANADA INC.

FENCING PLAN

|           |                 |             |                   |
|-----------|-----------------|-------------|-------------------|
| date      | JANUARY 4, 2021 | drawn       | KM                |
| scale     | 1:1200          | file        | 3415 F2 R0-2101XX |
| direction |                 | project no. | 3415              |
|           |                 | sheet no.   | F-2               |

\*NOTED SCALE IS APPLICABLE ONLY WHEN PRINTED ON ARCH D (34"x36") SIZE SHEET