



REFERENCE PLANT LIST

- COMMON NAME
- DECIDUOUS TREES
- A MARMO MAPLE
 - B RED MAPLE
 - C LEGACY SUGAR MAPLE
 - D MAIDENHAIR TREE
 - E SHADEMASTER HONEY-LOCUST
 - F TULIP TREE
 - G BLOODGOOD LONDON PLANETREE
 - H WHITE OAK
 - K VALLEY FORGE ELM
 - L ACCOLADE ELM
 - T BASSWOOD
- ORNAMENTAL TREES
- M ALLEGHENY SERVICEBERRY
 - N EASTERN REDBUD
 - P CHANTICLEER PEAR
- CONIFEROUS TREES
- Q WHITE FIR
 - R BLUE COLORADO SPRUCE
 - S EASTERN WHITE PINE
- BROADLEAF EVERGREENS
- aa BLONDY EUONYMUS
- CONIFEROUS SHRUBS
- bb ARGADIA JUNIPER
 - cc DENSE YEA
- DECIDUOUS SHRUBS
- dd ARCTIC FIRE DOGWOOD
 - ee RED RUGOSA ROSE
 - ff BLUE ARCTIC WILLOW
 - gg DART'S GOLD NINEBARK
 - hh GRO-LOW FRAGRANT SUMAC
 - jj GOLDFLAME SPIREA
 - kk SILVER EDGE DOGWOOD
- PERENNIALS AND GRASSES
- aaa KARLEY ROSE FOUNTAIN GRASS
 - bbb STELLA D'ORO DAYLILY
 - ccc KARL FOERSTER FEATHER REED GRASS
 - ddd AUTUMN JOY SEDUM
 - eee PATRIOT HOSTA

SEE SHEET D-1 FOR MASTER PLANT LIST

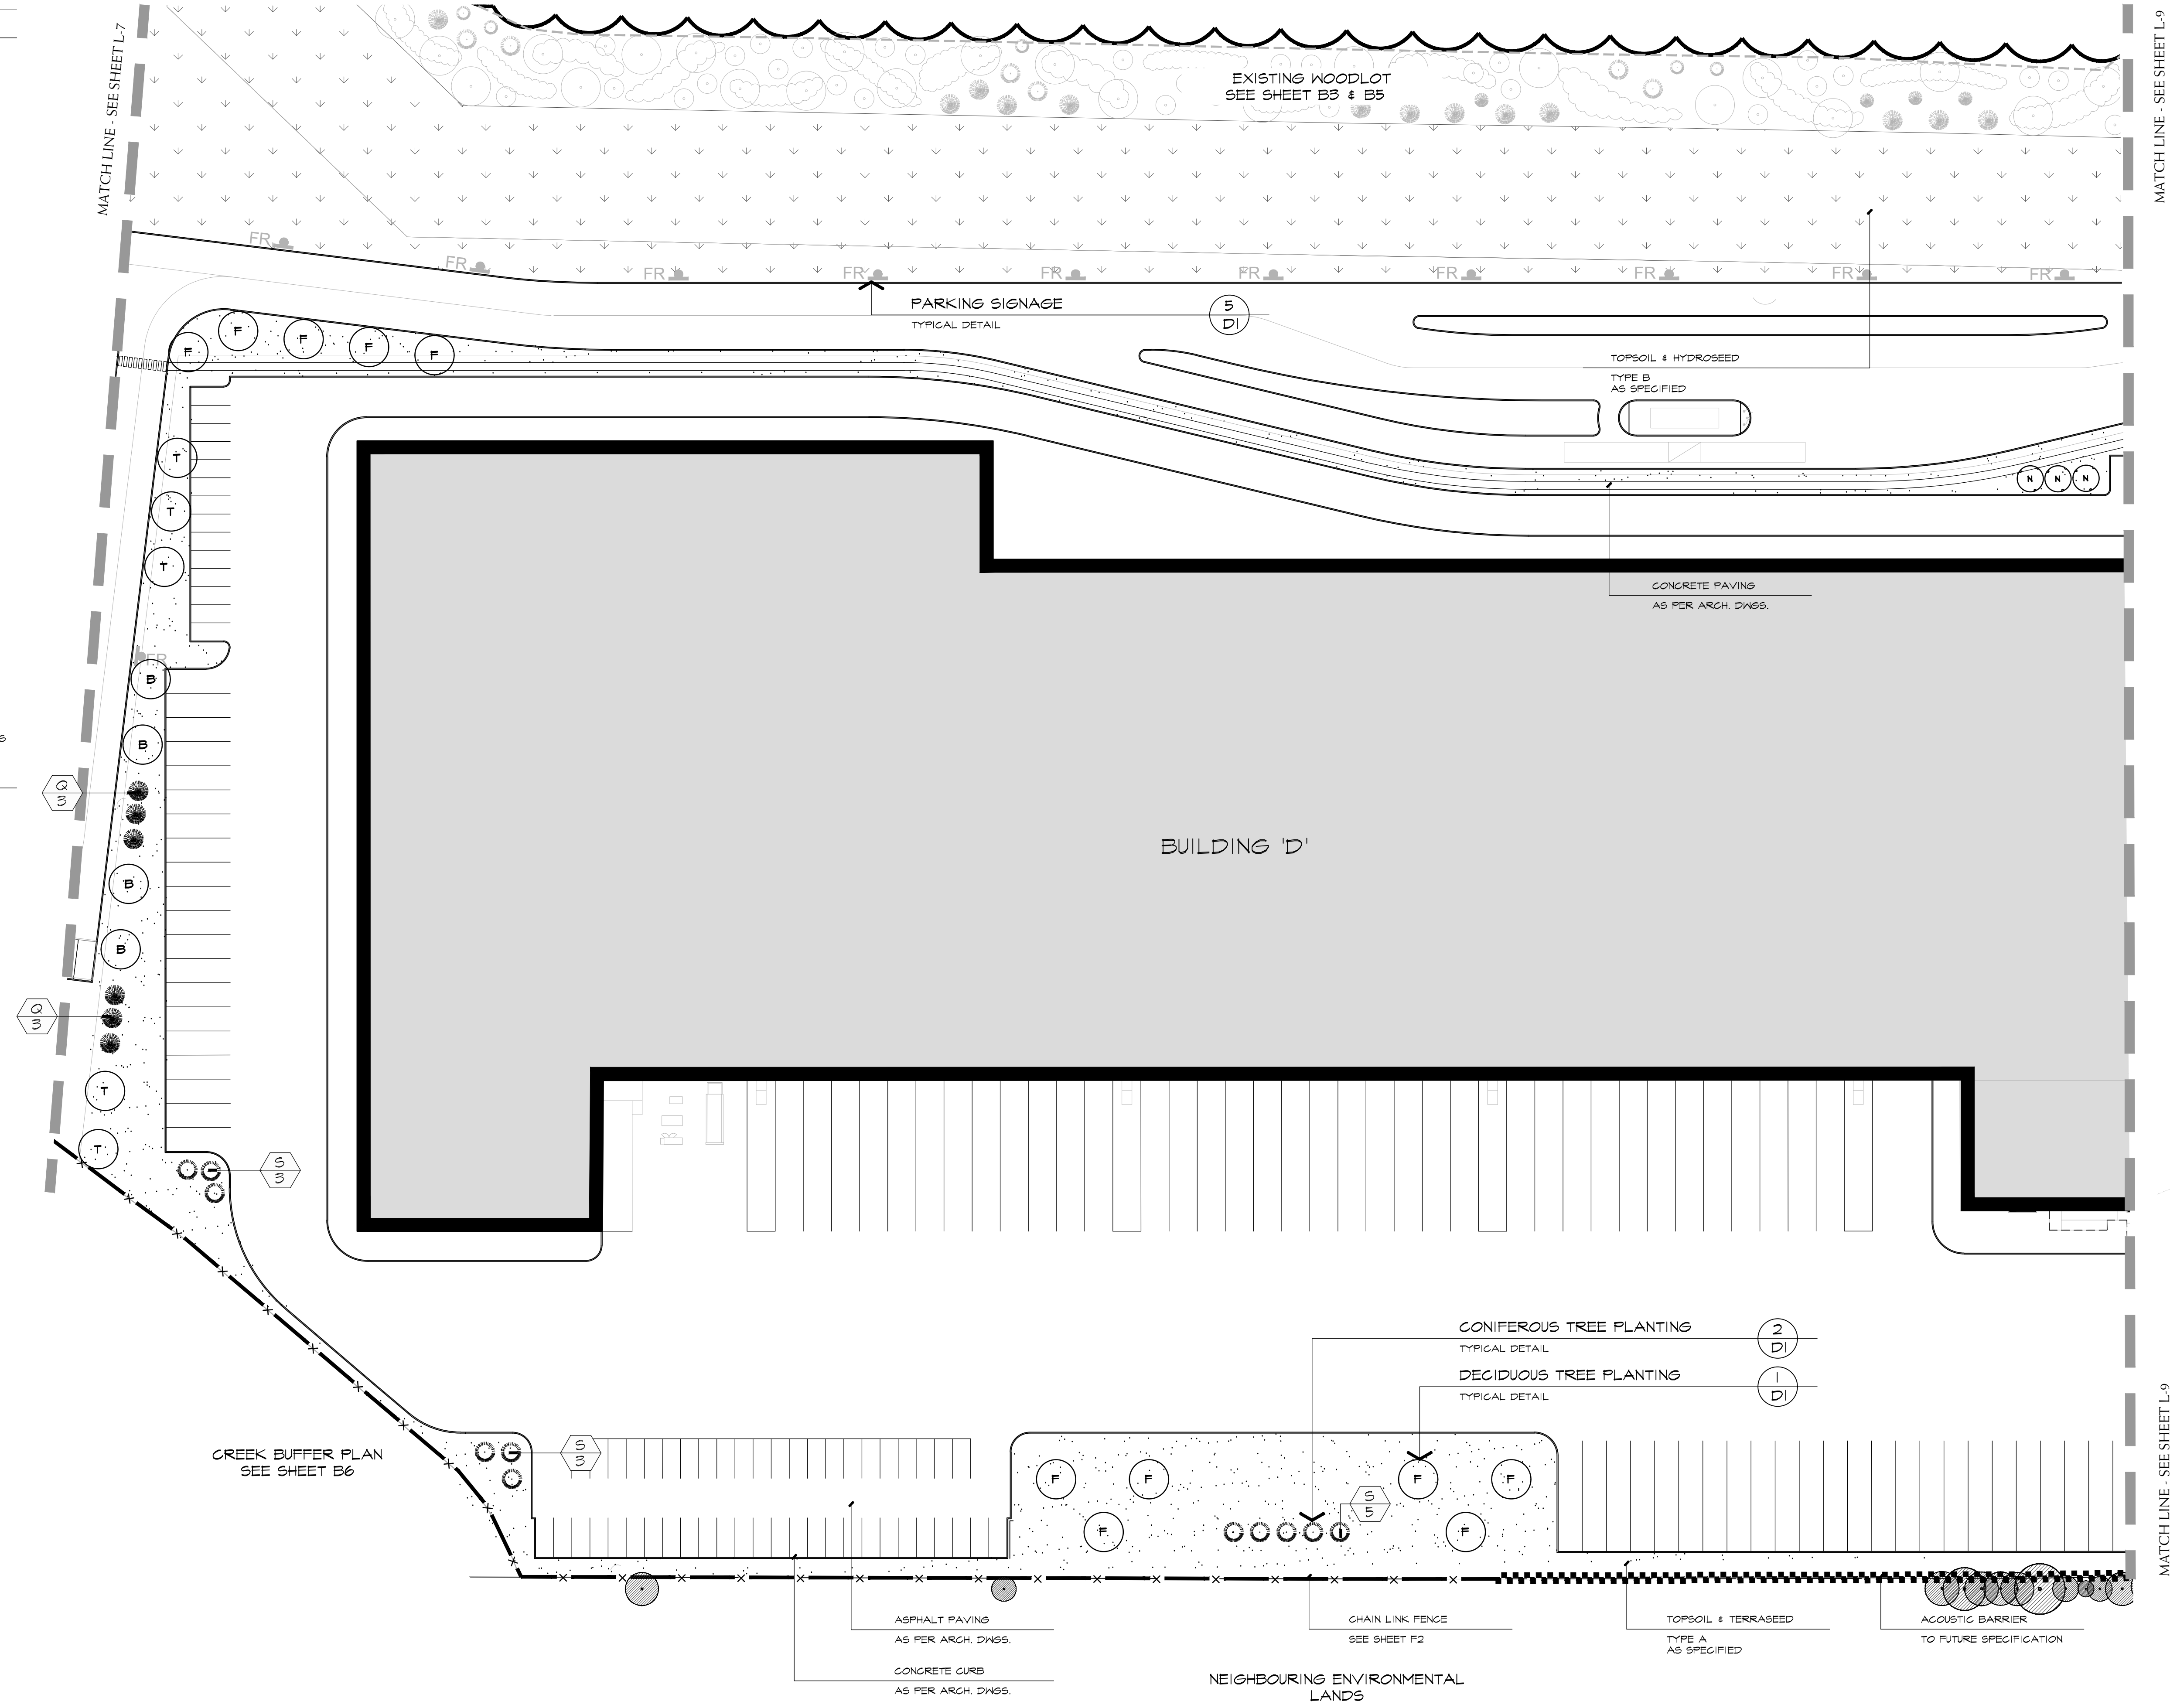

REFERENCE PLAN

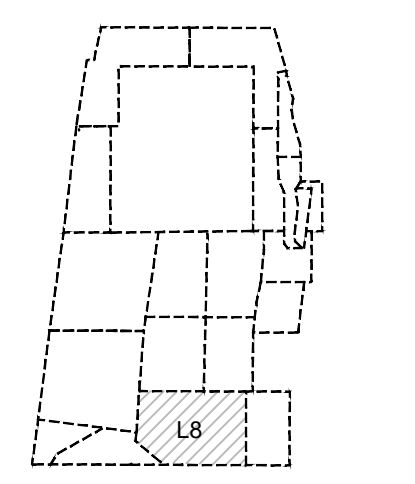

LEGEND

- EXISTING TREE TO REMAIN
- DECIDUOUS TREES
- CONIFEROUS TREES
- SHRUB PLANTING
- TOPSOIL & SEEDED AREA
- TOPSOIL & HYDROSEEDED AREA TYPE B
- BEACH STONES
- ROCKERY STONES
- 1.5m HIGH CHAIN LINK FENCE
- ACOUSTIC BARRIER

BASE INFORMATION OBTAINED ELECTRONICALLY FROM
BALDASSARRA ARCHITECTS INC. (TEL. 905-660-0722)

V1.	date	version	RS/ LK by
1.	FEB 24 2021	ISSUED FOR FIRST SUBMISSION	

All information hereon to be checked and verified at the site and any discrepancies must be reported to and clarified by the landscape architect before commencing work. All drawings, specifications, details, digital information, etc., prepared by the landscape architect are instruments of service and as such are his property and must be returned at his request.

ALEXANDER BUDREVICS & ASSOCIATES LIMITED
LANDSCAPE ARCHITECTS

895 Don Mills Road, Second Tower, Suite 212
Toronto, Ontario, Canada, M3C 1W3

☎ 416.444.5201
☎ 416.444.5208

www.budrevics.com

project SP No. PRE-20-0096
PROPOSED INDUSTRIAL DEVELOPMENT
12862 DIXIE ROAD
CALEDON, ONTARIO
TRIBAL PARTNERS CANADA INC.

LANDSCAPE PLAN

date	JANUARY 4, 2021	drawn	KM
scale	1:500	file	3415 L8 R0-2101XX
direction		project no.	3415
		sheet no.	L-8

*NOTED SCALE IS APPLICABLE ONLY WHEN PRINTED ON ARCH D (34"x36") SIZE SHEET