

## REFERENCE PLANT LIST

### COMMON NAME

#### DECIDUOUS TREES

- A MARMO MAPLE  
B RED MAPLE  
C LEGACY SUGAR MAPLE  
D MAIDENHAIR TREE  
E SHADEMASTER HONEY-LOCUST  
F TULIP TREE  
G BLOODGOOD LONDON PLANETREE  
H WHITE OAK  
K VALLEY FORGE ELM  
L AGCOLADE ELM  
T BASSWOOD

#### ORNAMENTAL TREES

- M ALLEGHENY SERVICEBERRY  
N EASTERN REDBUD  
P CHANTICLEER PEAR

#### CONIFEROUS TREES

- Q WHITE FIR  
R BLUE COLORADO SPRUCE  
S EASTERN WHITE PINE

#### BROADLEAF EVERGREENS

- aa BLONDY EVONYMUS

#### CONIFEROUS SHRUBS

- bb ARGADIA JUNIPER  
cc DENSE YEW


#### DECIDUOUS SHRUBS

- dd ARCTIC FIRE DOGWOOD  
ee RED RUGOSA ROSE  
ff BLUE ARCTIC WILLOW  
gg DART'S GOLD NINEBARK  
hh GRO-LON FRAGRANT SUMAC  
jj GOLDFLAME SPIREA  
kk SILVER EDGE DOGWOOD


#### PERENNIALS AND GRASSES

- aaa KARLEY ROSE FOUNTAIN GRASS  
bbb STELLA D'ORO DAYLILY  
ccc KARL FOERSTER FEATHER REED GRASS  
ddd AUTUMN JOY SEDUM  
eee PATRIOT HOSTA


SEE SHEET D-1 FOR MASTER PLANT LIST

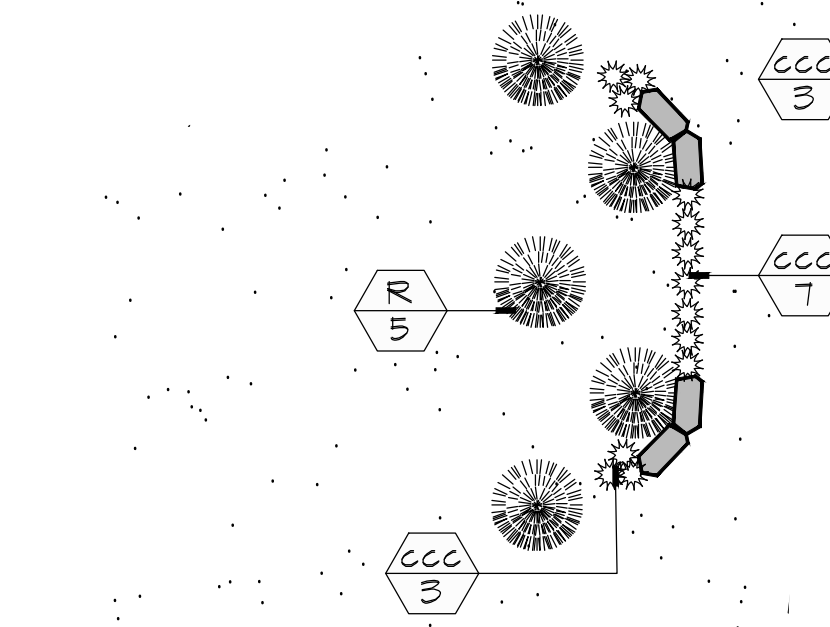

TYPICAL  
PLANTING LAYOUT  
TYPICAL DETAIL

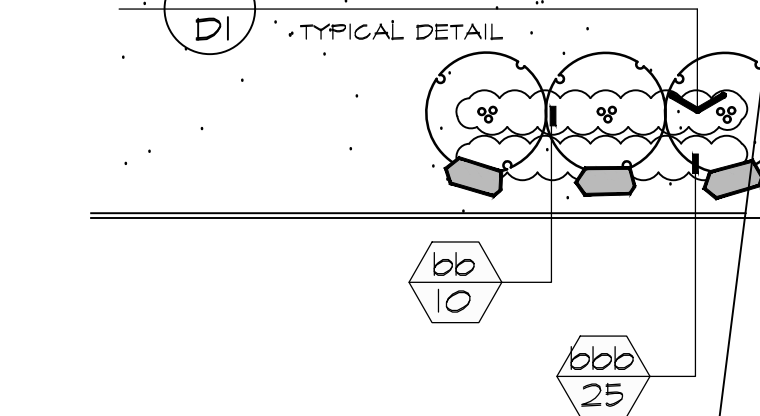


4 D2  
BEACH STONES  
TYPICAL DETAIL

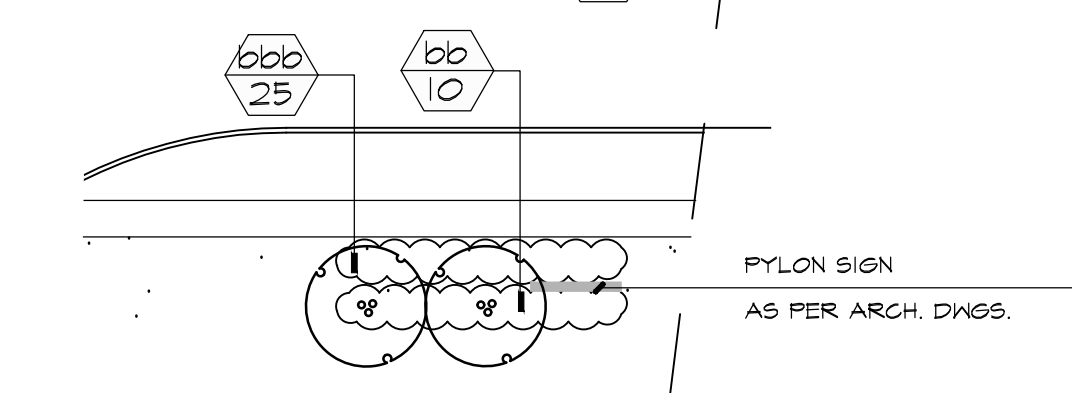


1  
PYLON SIGN  
AS PER ARCH. DWGS.

2  
BUILDING 'D' PLANTING  
ENLARGEMENT 'B'

SCALE - 1:1250

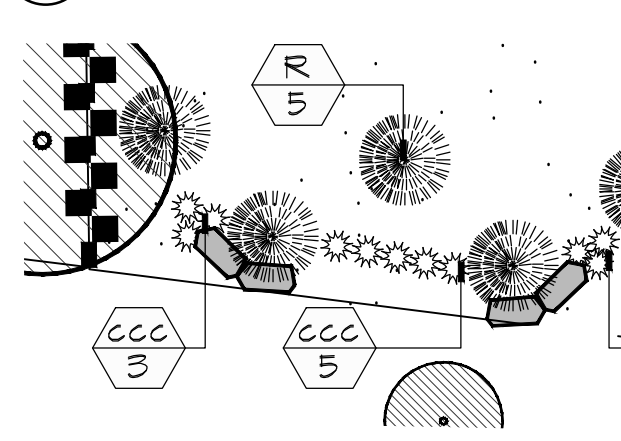

3  
BUILDING 'D' PLANTING ENLARGEMENT 'C'

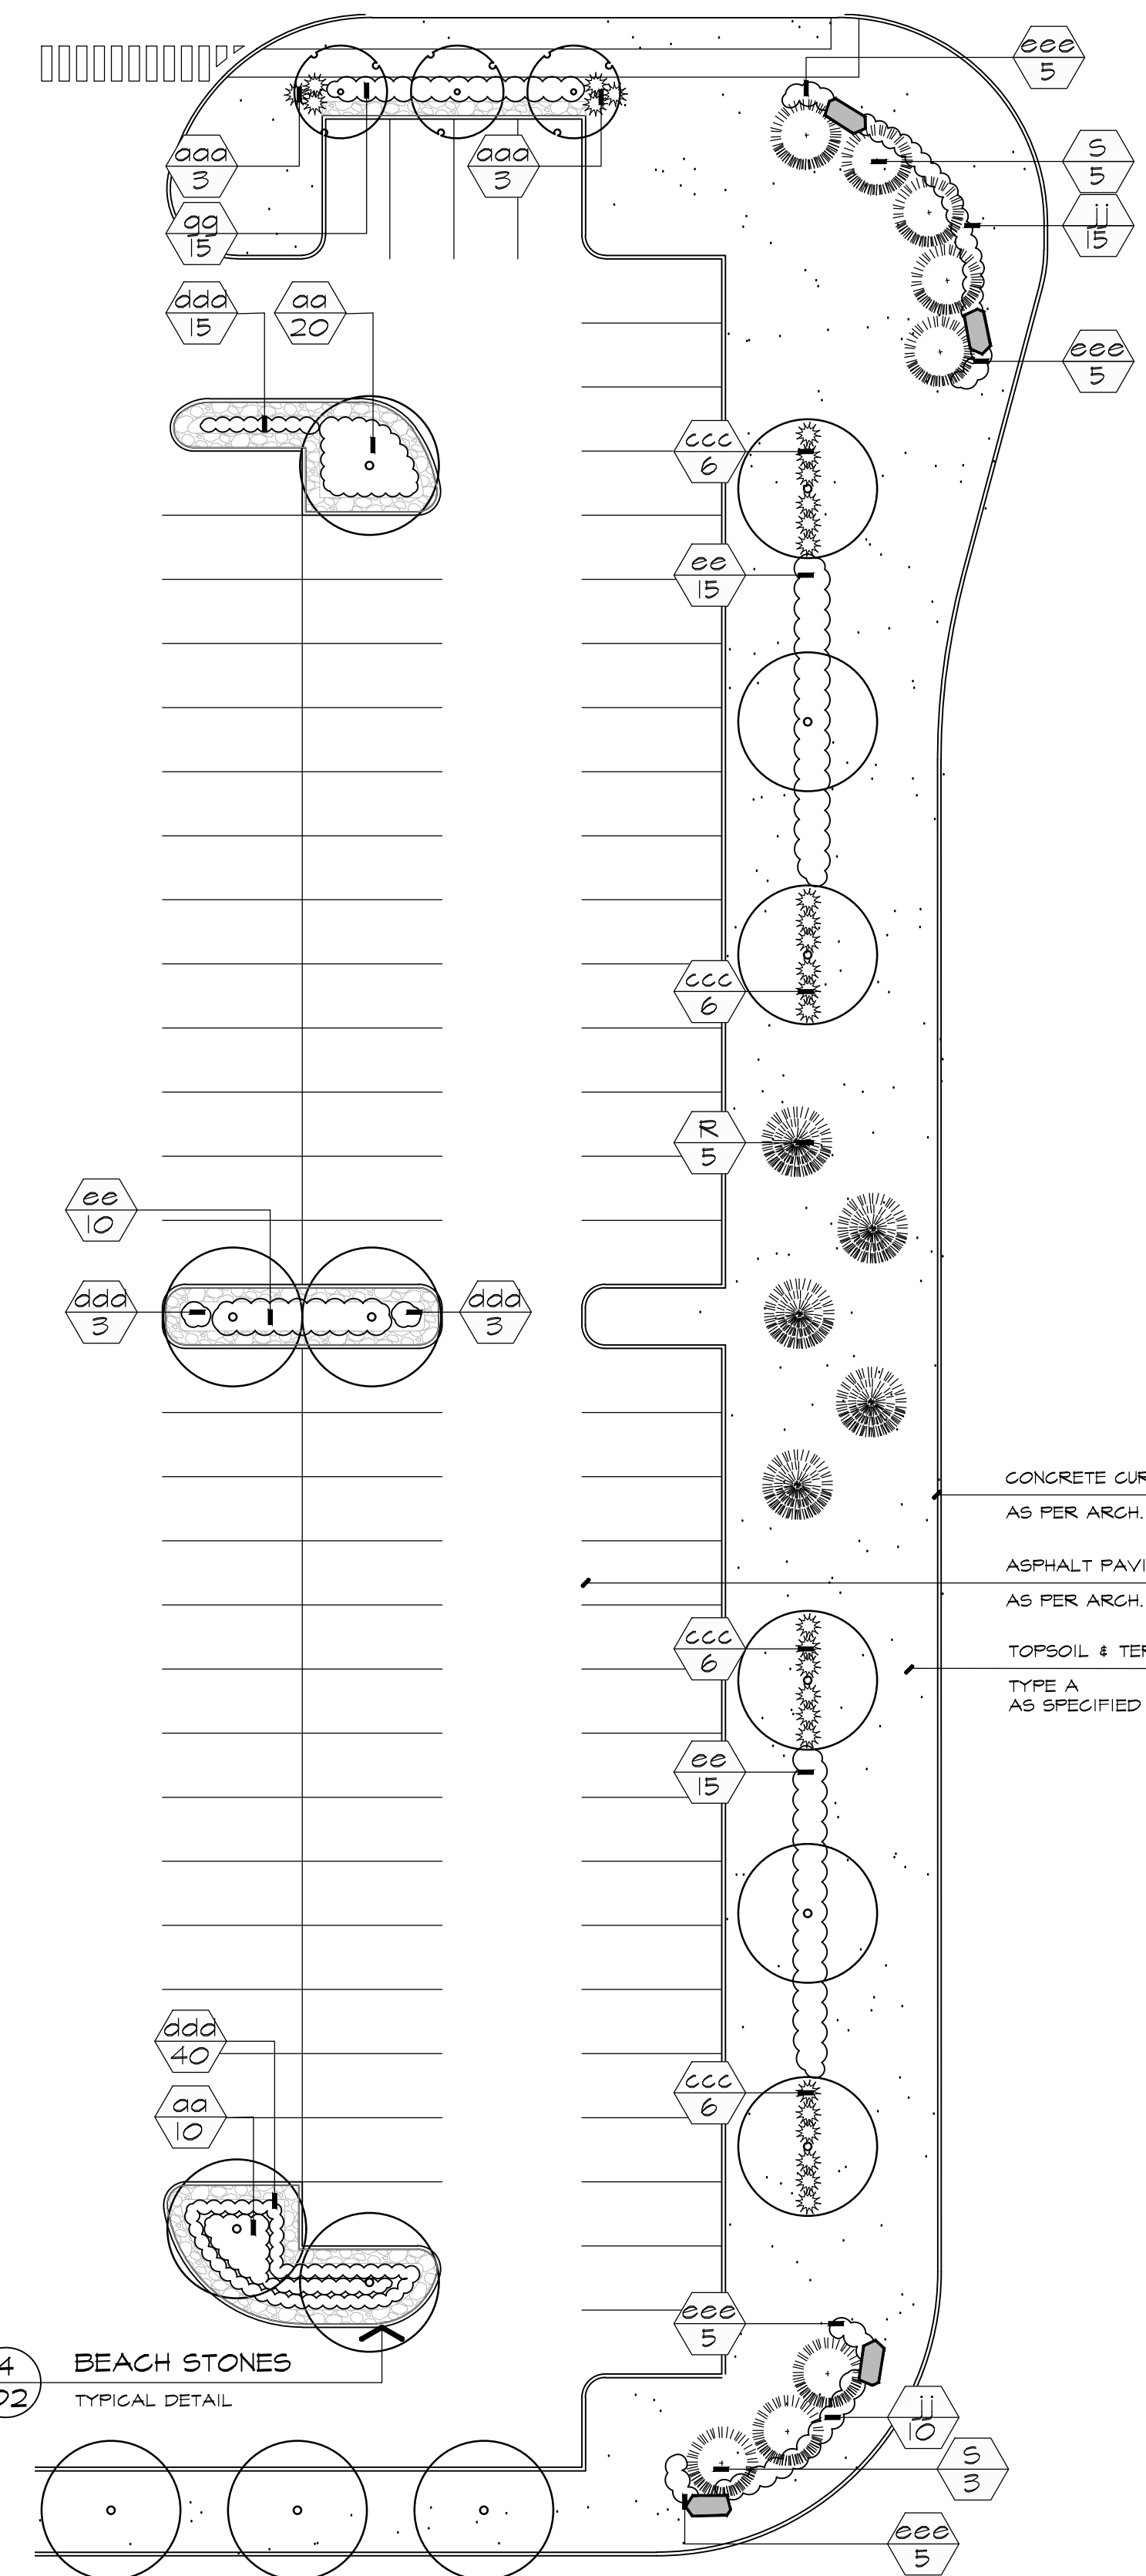

TOPSOIL & HYDROSEED  
TYPE B  
AS SPECIFIED

1 L9  
BUILDING 'D' PLANTING  
ENLARGEMENT 'A'

BUILDING 'D'

CONCRETE CURB  
AS PER ARCH. DWGS.  
ASPHALT PAVING  
AS PER ARCH. DWGS.  
TOPSOIL & TERRASEED  
TYPE A  
AS SPECIFIED

3 L9  
BUILDING 'D' PLANTING  
ENLARGEMENT 'C'


3 D2  
ROCKERY STONES  
TYPICAL DETAIL

3 D1  
SHRUB PLANTING  
TYPICAL DETAIL

1 D1  
DECIDUOUS TREE PLANTING  
TYPICAL DETAIL  
2 D1  
CONIFEROUS TREE PLANTING  
TYPICAL DETAIL

SCALE - 1:1250

## REFERENCE PLAN

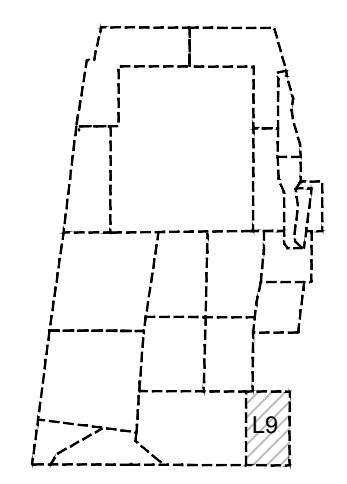

## LEGEND

- DECIDUOUS TREES  
CONIFEROUS TREES  
SHRUB PLANTING  
TOPSOIL & SEEDDED AREA  
TOPSOIL & HYDROSEED AREA  
BEACH STONES  
ROCKERY STONES  
ACOUSTIC BARRIER

BASE INFORMATION OBTAINED ELECTRONICALLY FROM  
BALDASSARRA ARCHITECTS INC. (TEL.905-660-0722)

V1.	FEB 24 2021	ISSUED FOR FIRST SUBMISSION	RS/ LK
no.	date	version	by

All information hereon to be checked and verified at the site and any  
discrepancies must be reported to and clarified by the landscape architect  
before commencing work. All drawings, specifications, details, digital  
information, etc., prepared by the landscape architect are instruments of  
service and as such are his property and must be returned at his request.

ALEXANDER BUDREVICS  
& ASSOCIATES LIMITED  
LANDSCAPE ARCHITECTS

895 Don Mills Road, Second Tower, Suite 212  
Toronto, Ontario, Canada, M3C 1W3

416.444.5201  
416.444.5208

www.budrevics.com

project SP No. PRE-20-0096  
**PROPOSED INDUSTRIAL  
DEVELOPMENT**  
12862 DIXIE ROAD  
CALEDON, ONTARIO  
TRIBAL PARTNERS CANADA INC.

drawing

## LANDSCAPE PLAN

date	JANUARY 4, 2021	drawn	KM
scale*	1:500	file	3415 L9 R0-2101XX
direction			
project no.	3415		
sheet no.	L-9		

\*NOTED SCALE IS APPLICABLE ONLY WHEN PRINTED ON ARCH D (34"x36") SIZE SHEET