

PROPOSED INDUSTRIAL DEVELOPMENT

LIST OF DRAWINGS

MP-1	OVERALL LANDSCAPE PLAN
L-1	LANDSCAPE PLAN
L-2	LANDSCAPE PLAN
L-3	LANDSCAPE PLAN
L-4	LANDSCAPE PLAN
L-5	LANDSCAPE PLAN
L-6	LANDSCAPE PLAN
L-7	LANDSCAPE PLAN
L-8	LANDSCAPE PLAN
L-9	LANDSCAPE PLAN
L-10	LANDSCAPE ENLARGEMENTS
F-1	FENCING PLAN
F-2	FENCING PLAN
D-1	LANDSCAPE DETAILS
D-2	LANDSCAPE DETAILS
B-1	SWM POND 'A1' BUFFER LANDSCAPE PLAN
B-2	WOODLOT BUFFER LANDSCAPE PLAN
B-3	WOODLOT BUFFER LANDSCAPE PLAN
B-4	WOODLOT BUFFER LANDSCAPE PLAN
B-5	WOODLOT BUFFER LANDSCAPE PLAN
B-6	CREEK BUFFER LANDSCAPE PLAN
BD-1	LANDSCAPE DETAILS
PD-1	SWM POND 'A' LANDSCAPE PLAN
PD-2	SWM POND 'A1' LANDSCAPE PLAN
PD-3	SWM POND 'B' LANDSCAPE PLAN
PD-4	SWM POND 'C' LANDSCAPE PLAN
PD-5	LANDSCAPE DETAILS
PD-6	MASTER PLANT LIST AND SPECIFICATIONS

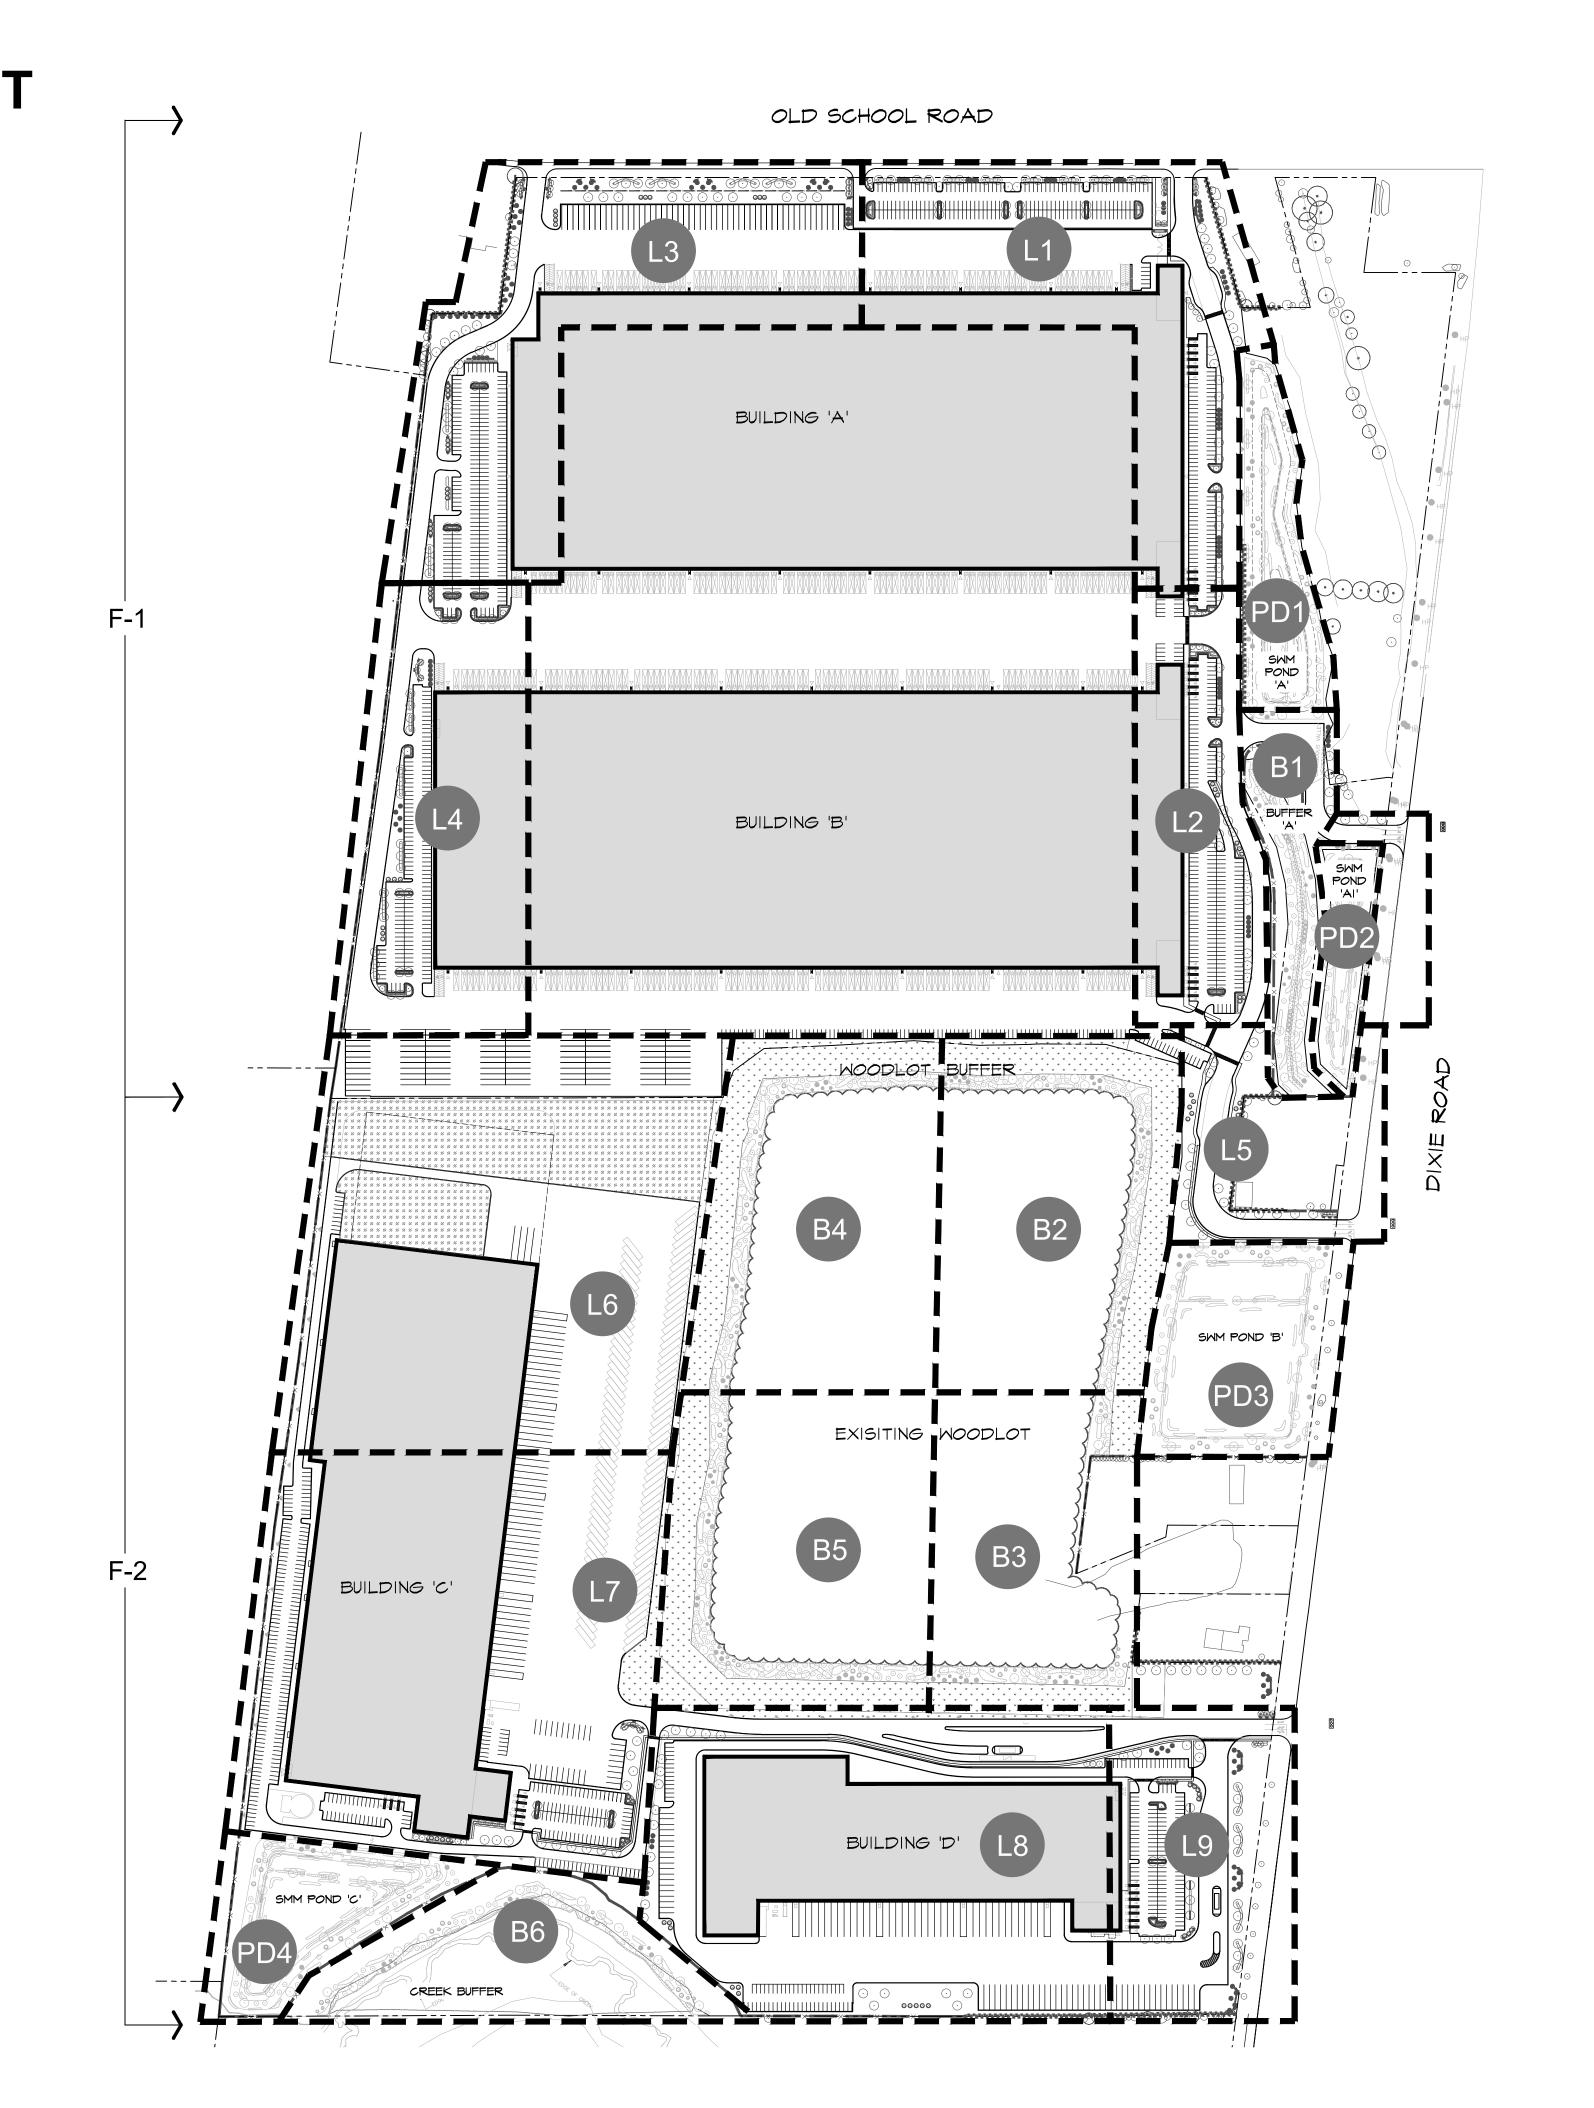

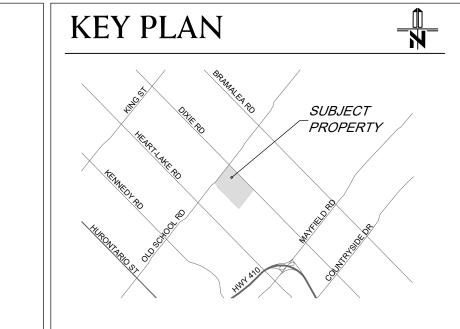

BASE INFORMATION OBTAINED ELECTRONICALLY FROM A.BALDASSARRA ARCHITECT INC.(TEL.905-660-0722)

V1.	FEB 24	ISSUED FOR FIRST SUBMISSION	RS
	2021		Lk
no.	date	version	by

All information hereon to be checked and verified at the site and any discrepancies must be reported to and clarified by the landscape architect before commencing work. All drawings, specifications, details, digital information, etc., prepared by the landscape architect are instruments of service and as such are his property and must be returned at his request.





project SP No. PRE-20-0096

\$ 416.444.5208

DEVELOPMENT
12862 DIXIE ROAD

CALEDON, ONTARIO

TRIBAL PARTNERS CANADA INC.

PROPOSED INDUSTRIAL


drawin

LANDSCAPE PLAN

scale* 1:2500

date JANUARY 4 , 2021

file 3415 MP1R0-2101XX

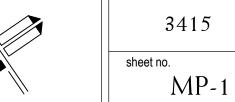

*NOTED SCALE IS APPLICABLE ONLY WHEN PRINTED ON ARCH D (24"x36") SIZE SHEET