

TOWN OF CALEDON
PLANNING
RECEIVED
January 23, 2006

I REQUIRE THIS PLAN TO BE DEPOSITED UNDER THE LAND TITLES ACT.

PLAN 43R-28884

RECEIVED AND DEPOSITED

DATE JAN. 21/04

DATE January 22, 2004

Joseph Nanfara
JOSEPH NANFARA B.Tech.
ONTARIO LAND SURVEYOR

L. Otter asst. dep.
LAND REGISTRAR FOR THE
LAND TITLES DIVISION OF PEEL
(No. 43)

SCHEDULE				
PART	PART OF LOT	PLAN/CONCESSION	PART OF PIN	AREA
1	34	PLAN ALB-4	14355-1337(LT)	167 m ²
2				50 m ²
3	7	CONCESSION 8	14355-1371(LT)	169 m ²
4	33	PLAN ALB-4	14355-1313(LT)	35 m ²

PLAN OF SURVEY OF
PART OF LOTS 33 AND 34
ON A PLAN OF PART OF LOT 7, CONCESSION 7 GEOGRAPHIC TOWNSHIP OF ALBION REFERRED TO AS
PLAN ALB-4
AND
PART OF LOT 7
CONCESSION 8
GEOGRAPHIC TOWNSHIP OF ALBION
TOWN OF CALEDON
REGIONAL MUNICIPALITY OF PEEL
SCALE 1:500



YOUNG & YOUNG SURVEYING INC.
ONTARIO LAND SURVEYORS


SURVEYOR'S CERTIFICATE

I CERTIFY THAT:
1.) THIS SURVEY AND PLAN ARE CORRECT AND IN ACCORDANCE WITH THE SURVEYS ACT, THE SURVEYORS ACT AND THE LAND TITLES ACT AND THE REGULATIONS MADE UNDER THEM.
2.) THE SURVEY WAS COMPLETED ON THE 20th DAY OF JANUARY 2004.

JAN. 21/04 *Joseph Nanfara*
DATE JOSEPH NANFARA B.Tech., O.L.S.
ONTARIO LAND SURVEYOR

NOTE
P1 DENOTES DEPOSITED PLAN 43R-27974
P2 DENOTES DEPOSITED PLAN 43R-3366
P3 DENOTES DEPOSITED PLAN 43R-20759

BEARING NOTE
BEARINGS SHOWN HEREON ARE ASTRONOMIC AND ARE REFERRED TO THE SOUTHWEST LIMIT OF THE ORIGINAL ROAD ALLOWANCE BETWEEN CONCESSIONS 7 AND 8 HAVING A BEARING OF N45°21'20"W AS SHOWN ON DEPOSITED PLAN 43R-27974.

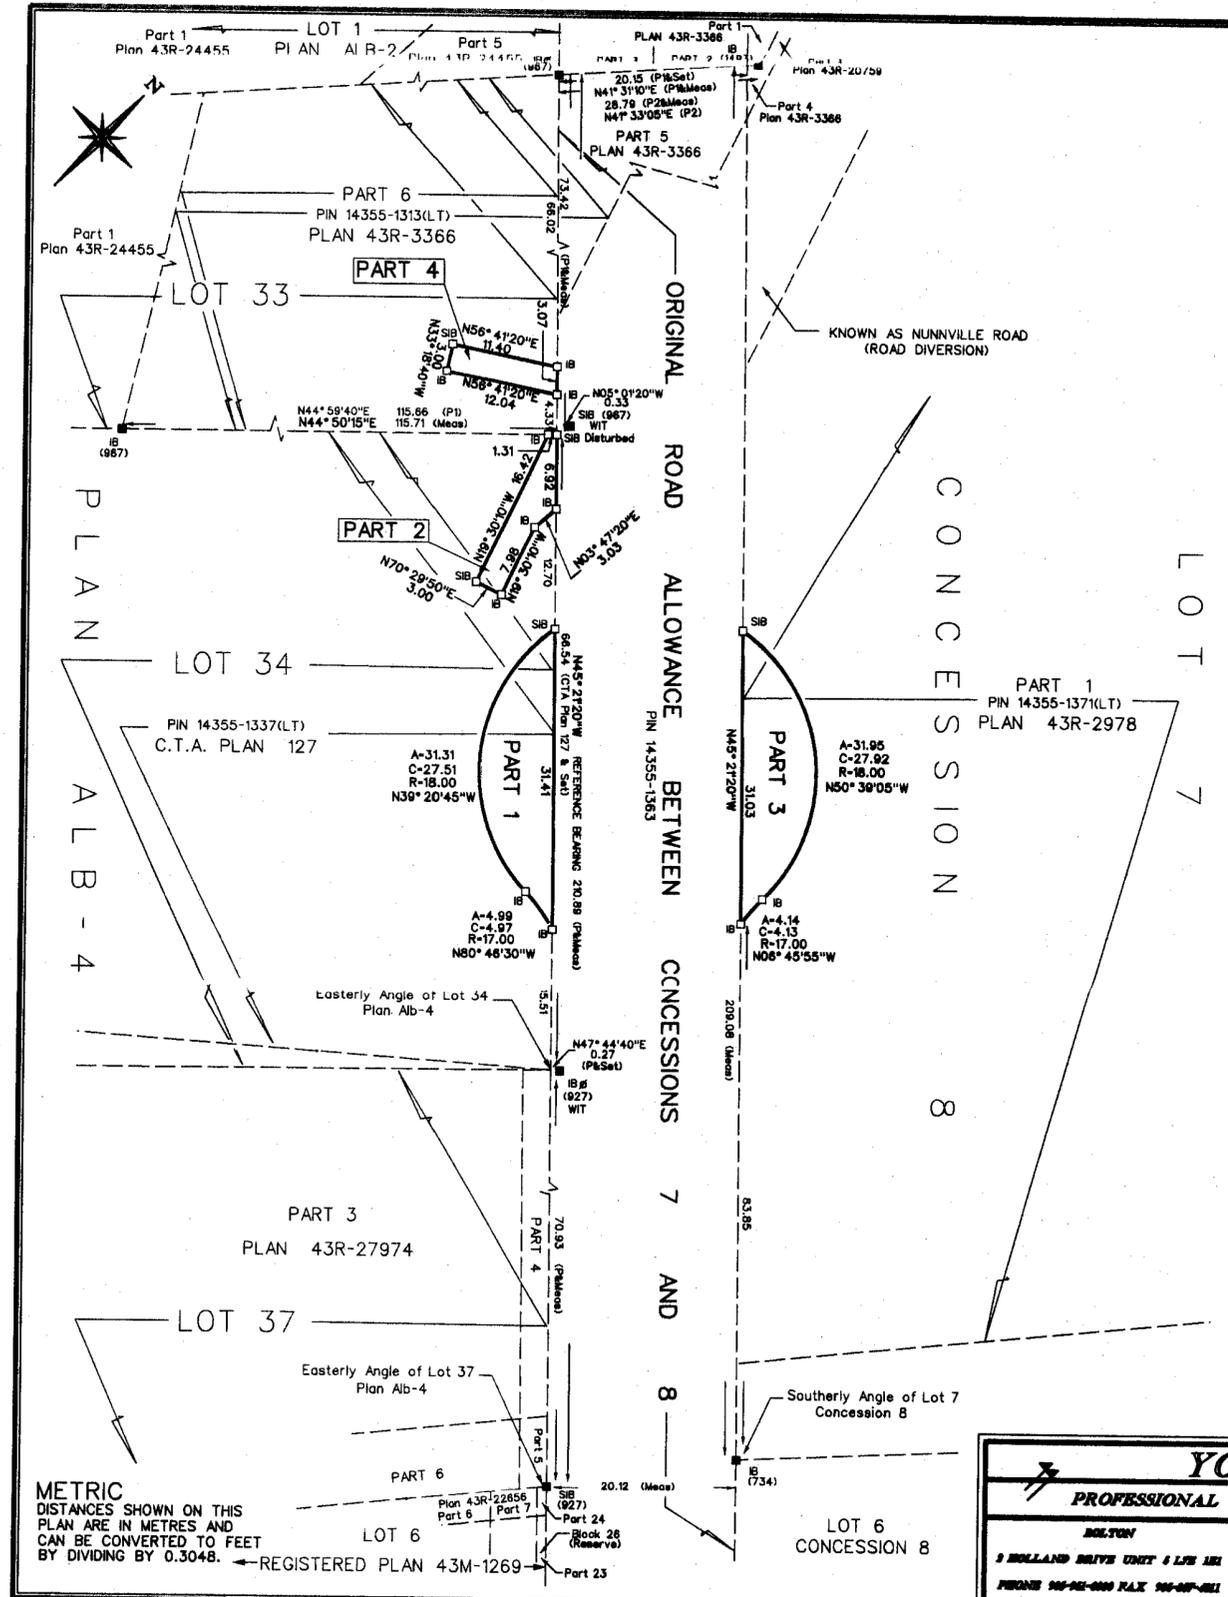

METRIC DISTANCES SHOWN ON THIS PLAN ARE IN METRES AND CAN BE CONVERTED TO FEET BY DIVIDING BY 0.3048. ← REGISTERED PLAN 43M-1269

YOUNG & YOUNG SURVEYING INC.
PROFESSIONAL LAND SURVEYORS

BOLTON 3 HOLLAND DRIVE UNIT 1 L2E 1E1 PHONE 905-881-4000 FAX 905-881-4011	TORONTO 26 THE WEST MALL SUITE 400 STURGEONVILLE, ONT. M3C 1K7 416-223-8888	EXAMINED BY J.PAY, M. O.L.S. J.N. B.T., O.L.S.	PARTY CHIEF S.R. CALC BY: R.V. DRAWN BY: R.V.
---	---	--	---

PROJECT 03-B4616A