

SKETCH SHOWING STAKED ENVIRONMENTAL LIMIT

SCALE 1:500

10m 5m 0m 10m 20m 30m 40 metres

R-PE SURVEYING LTD., O.L.S.

**TOWN OF CALEDON
PLANNING
RECEIVED**

Mar 23, 2023

CAUTION



THIS IS NOT A PLAN OF SURVEY AND SHALL NOT TO BE USED EXCEPT FOR THE PURPOSE INDICATED IN THE TITLE BLOCK.

THE BOUNDARY INFORMATION HAS BEEN TAKEN FROM R-PE CAD FILE NO. 21-343R01.

THIS SKETCH IS PROTECTED BY COPYRIGHT © R-PE SURVEYING LTD., O.L.S. 2022.

THE FIELD OBSERVATIONS REPRESENTED ON THIS PLAN WERE COMPLETED ON

THE 2nd DAY OF SEPTEMBER, 2022

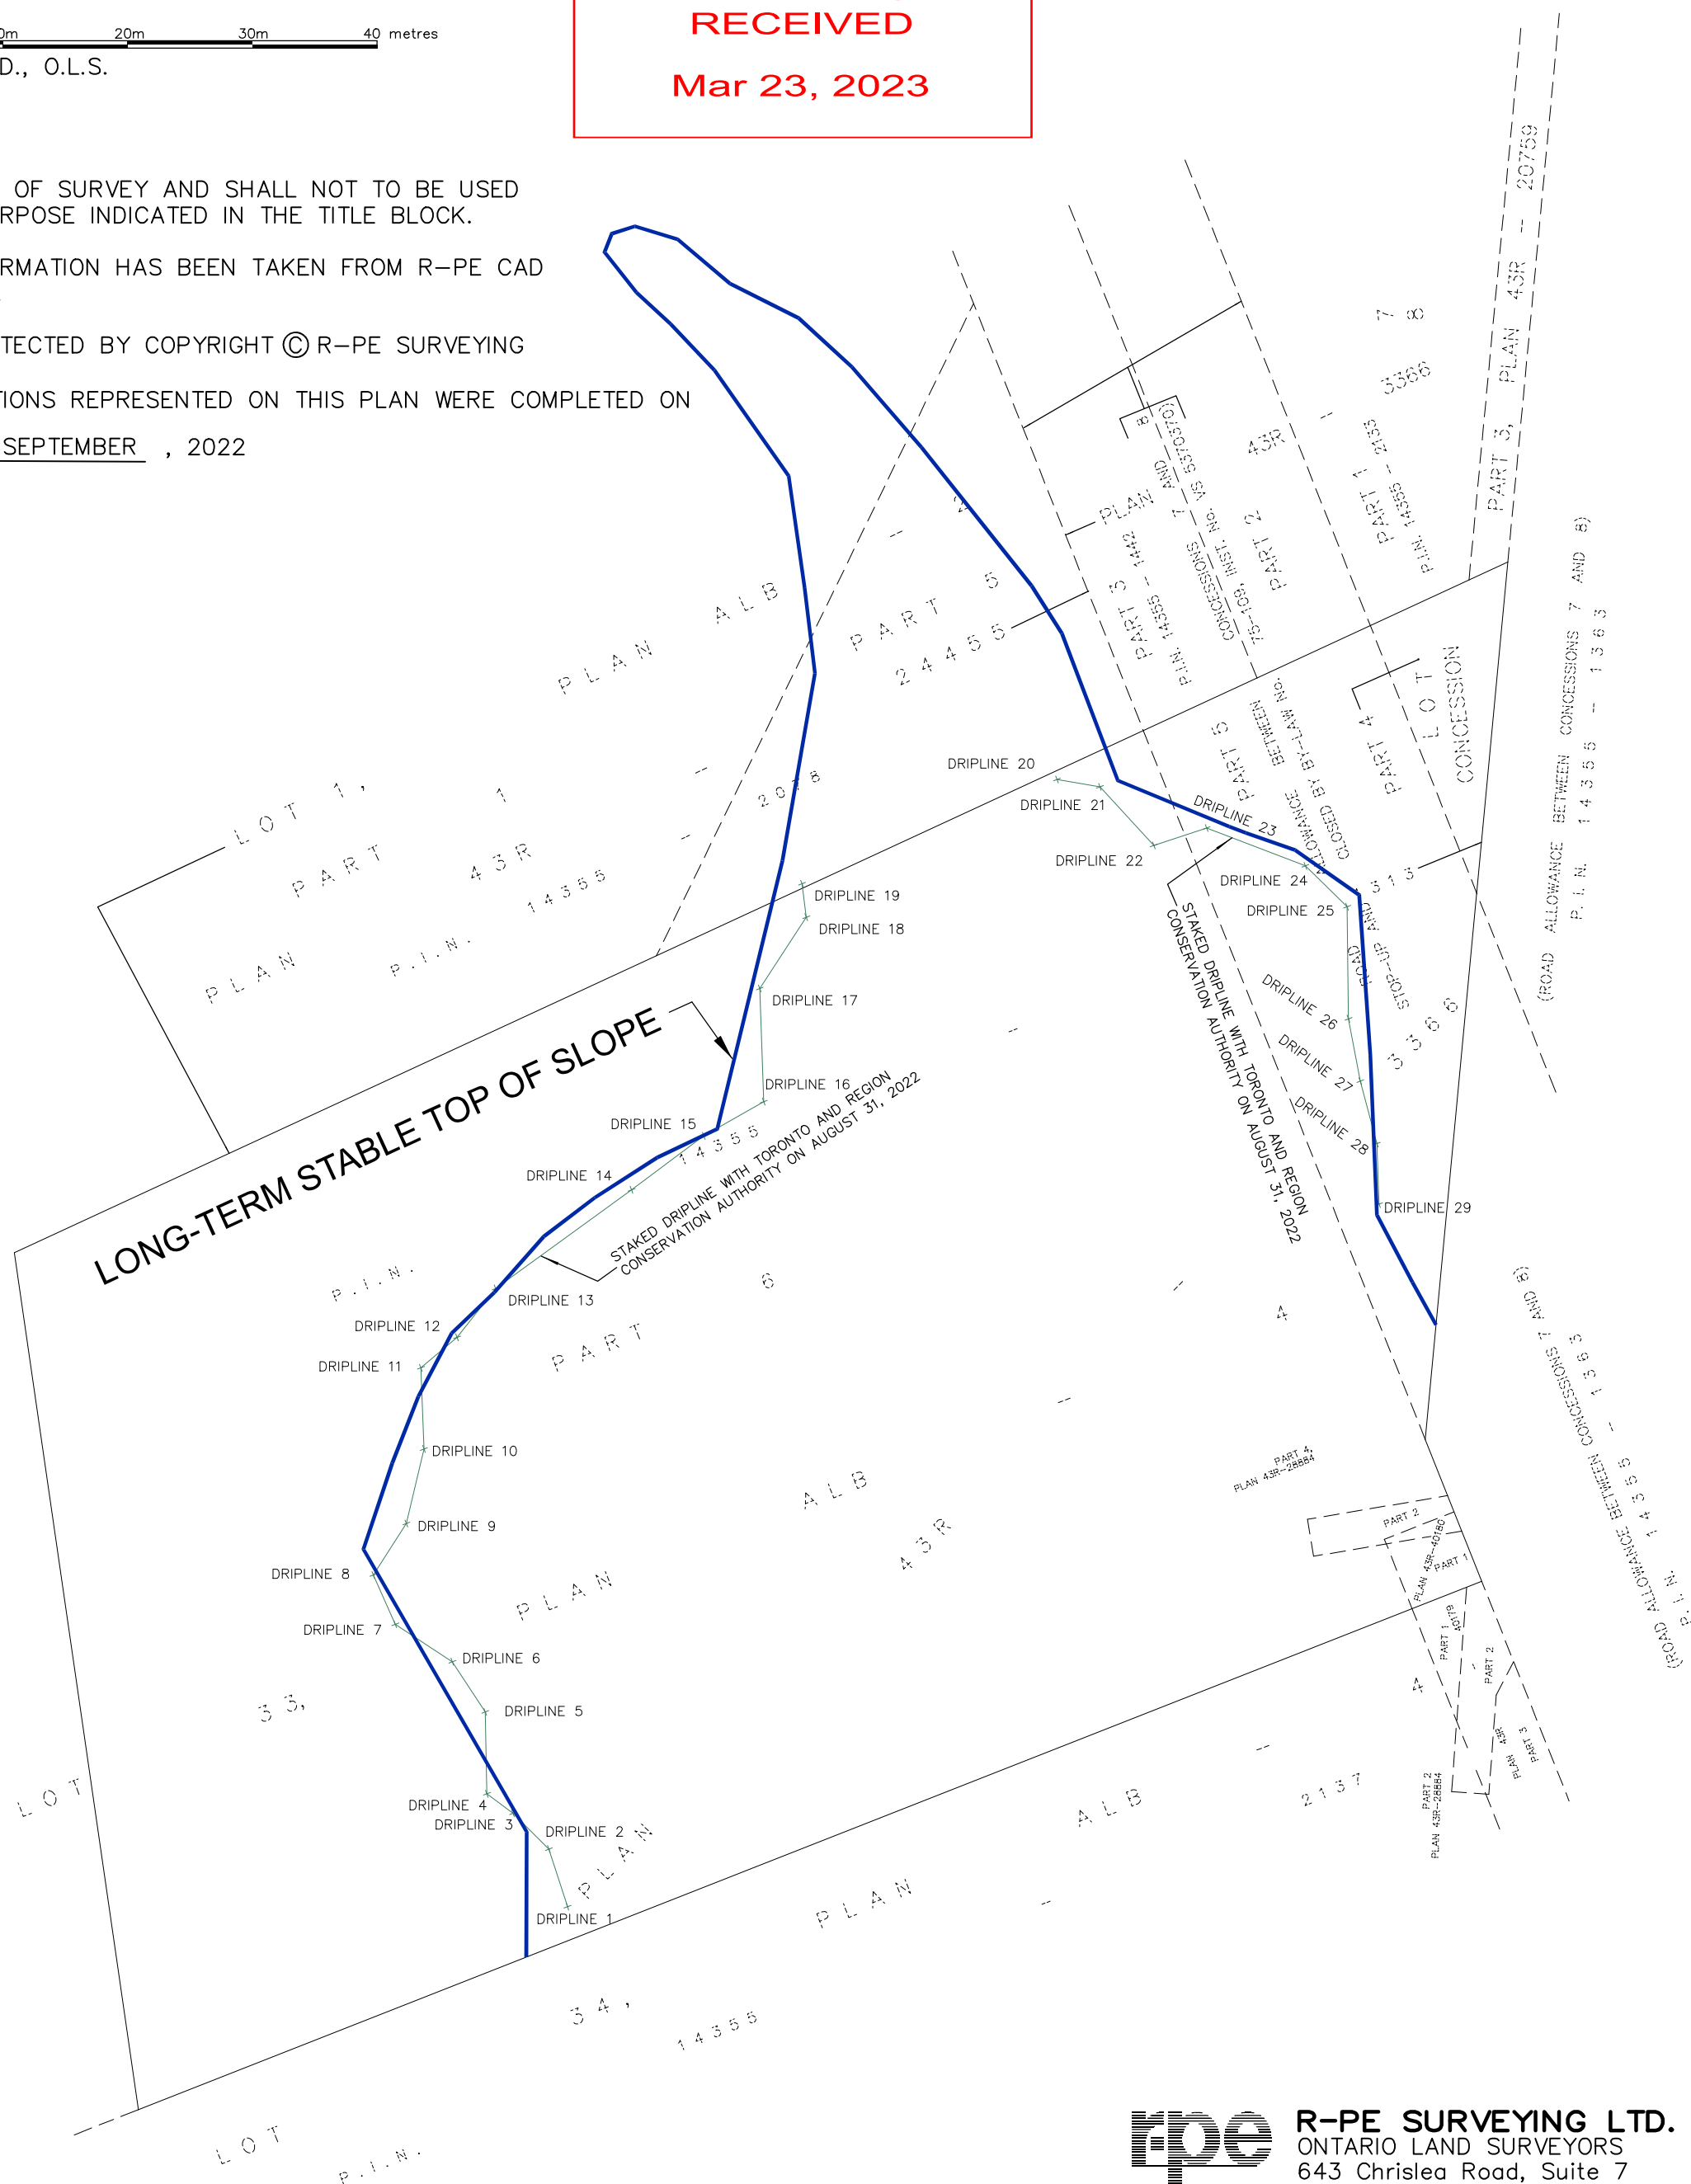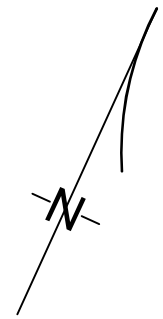

R-PE SURVEYING LTD.

ONTARIO LAND SURVEYORS
643 Chrisslea Road, Suite 7
Woodbridge, Ontario L4L 8A3
Tel.(416)635-5000 Fax (416)635-5001
Tel.(905)264-0881 Fax (905)264-2099
Website: www.r-pe.ca

DRAWN: A.Q.

JOB No. 21-434

CAD FILE No. 21434tp02