


Landscape Working Drawings

TRUCK AND TRAILER PARKING

13291 AIRPORT ROAD
Town of Caledon, Ontario

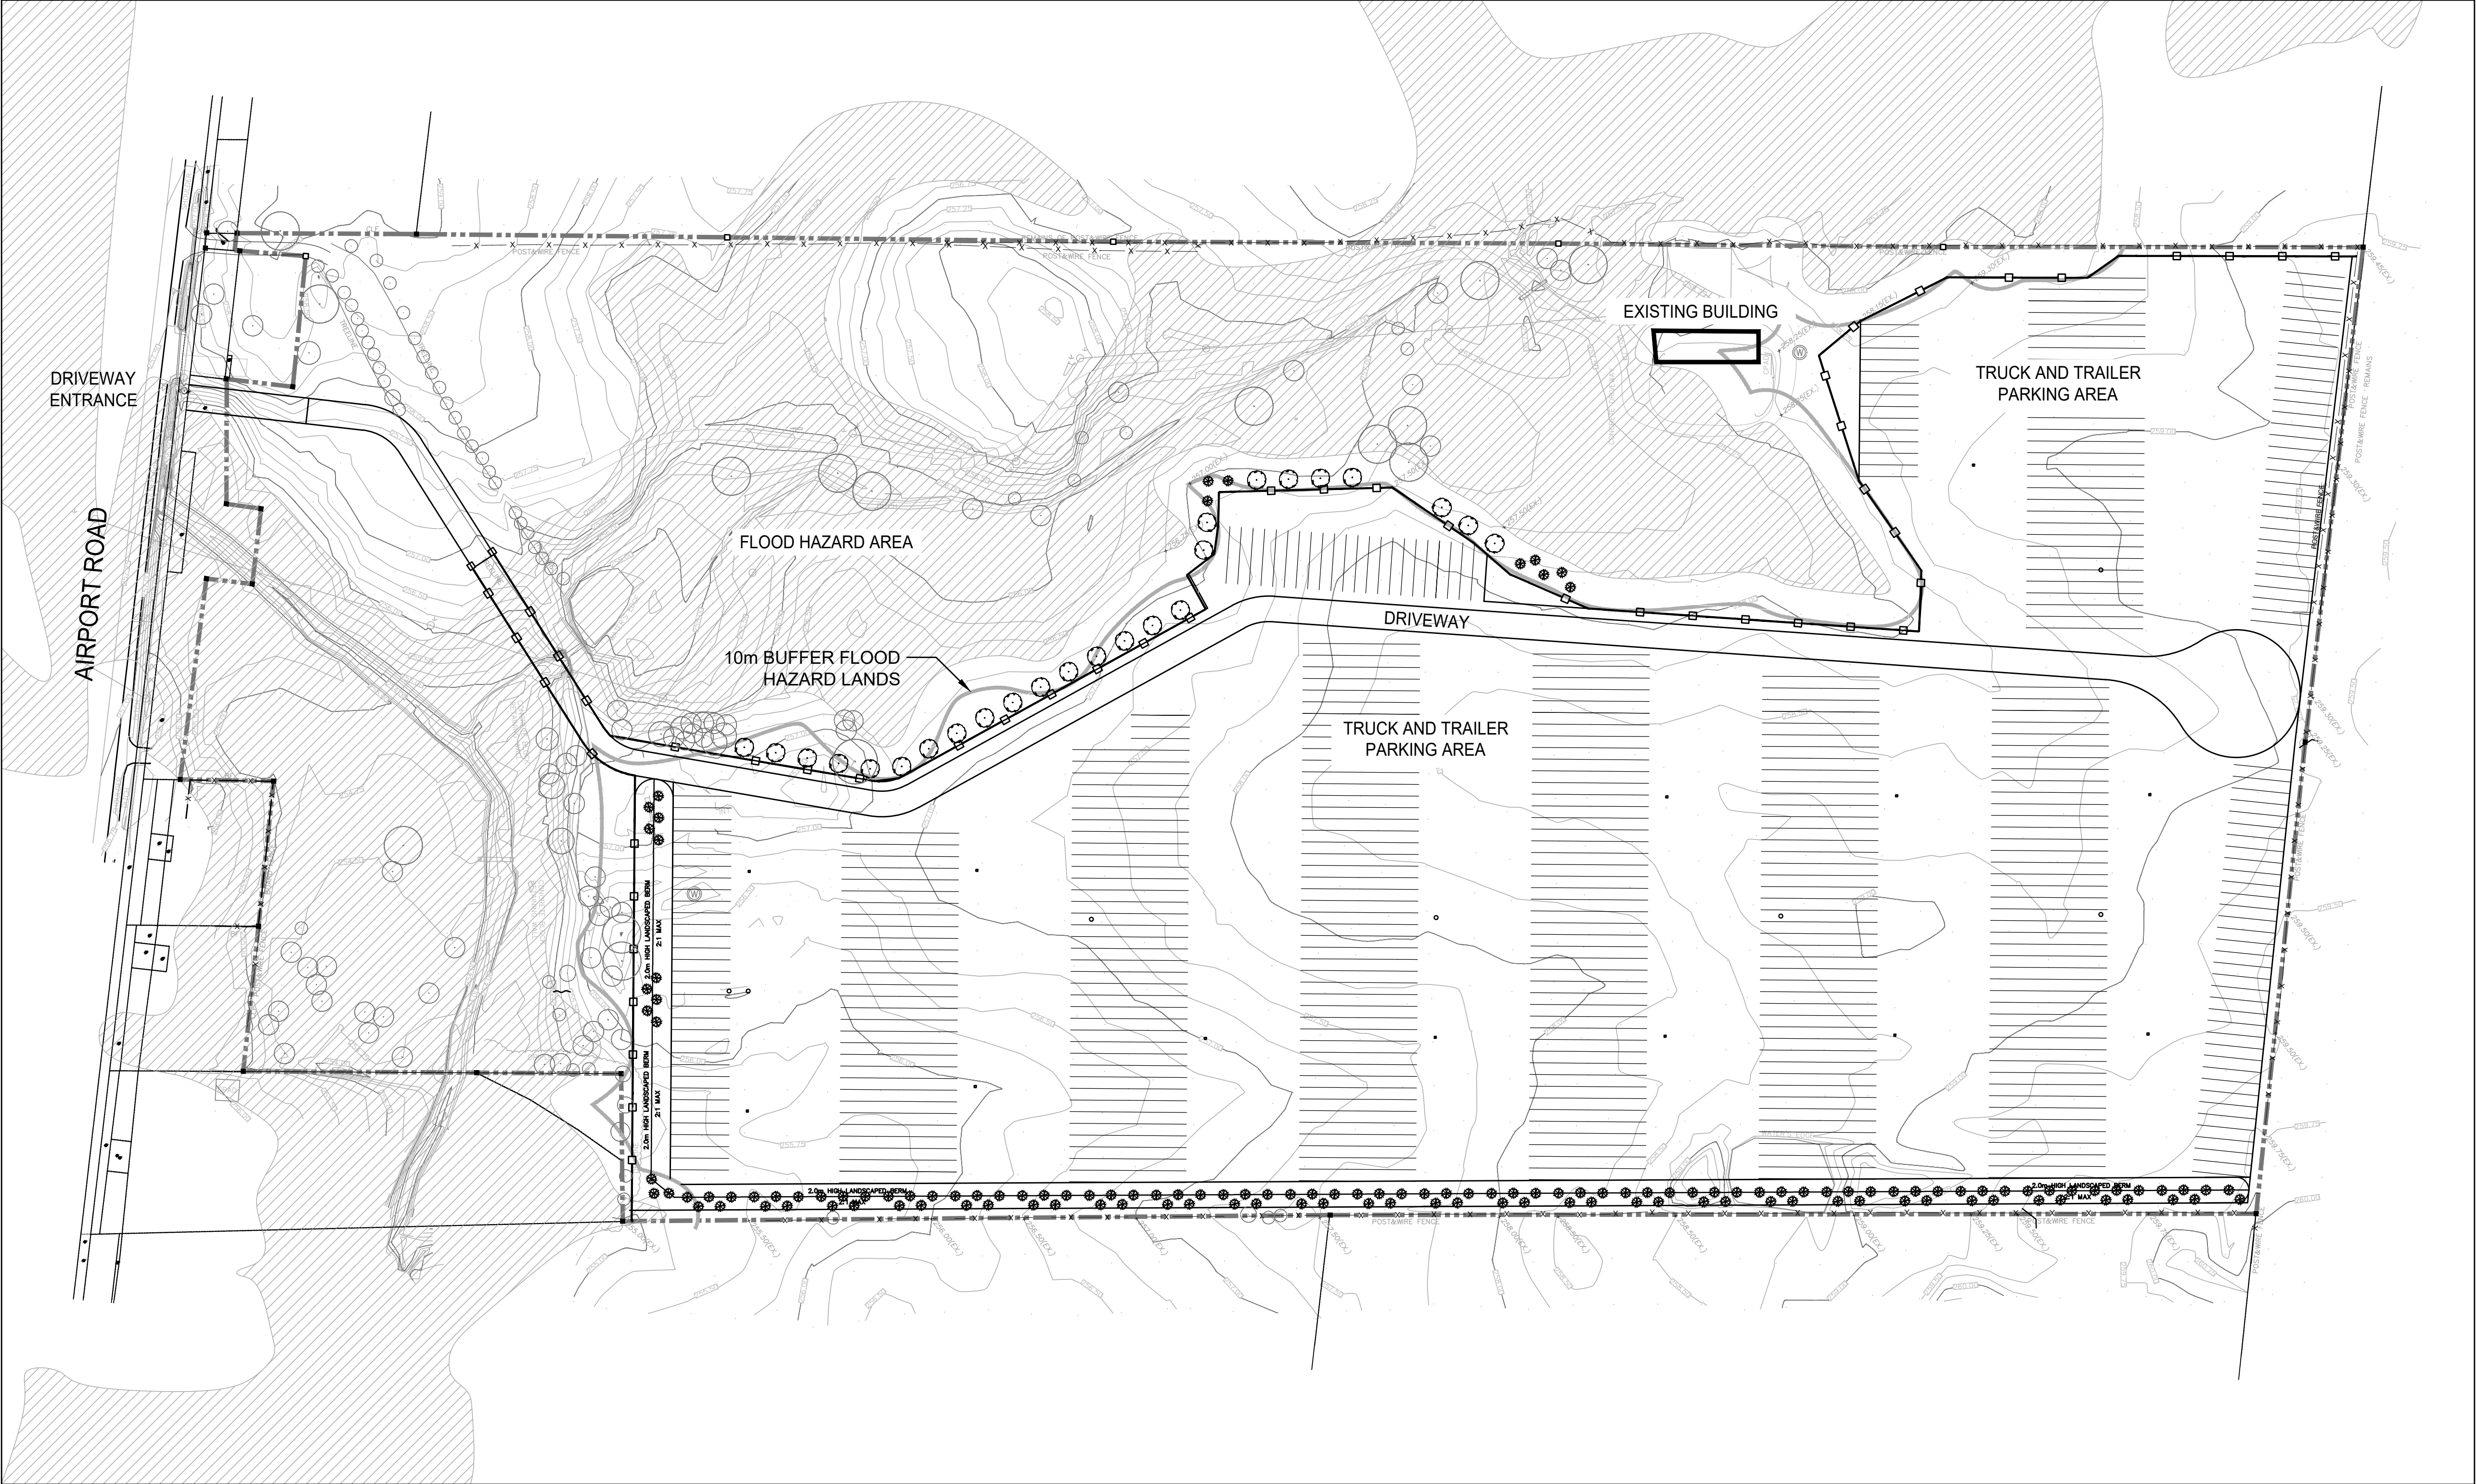

SITE PLAN N.T.S

KEY PLAN



LIST OF DRAWINGS

C-1	Cover Page
L-1	Landscape Plan
D-1	Landscape Details

SUBMISSIONS AND REVISIONS

1.0	Issued for Coordination/Submission	April.07, 2025

TRUCK AND TRAILER PARKING
13291 AIRPORT ROAD
Town of Caledon, Ontario



the mbtw group
landscape architecture | urban design | design guidance | architecture | golf design | leisure design
255 Wicksteed Ave., Unit 1A | Toronto, Ontario, Canada M4H 1G8
T: (416) 449-7767 | F: (416) 449-1803 | www.mbtw-wal.com

MBTW Project No: GPI037