
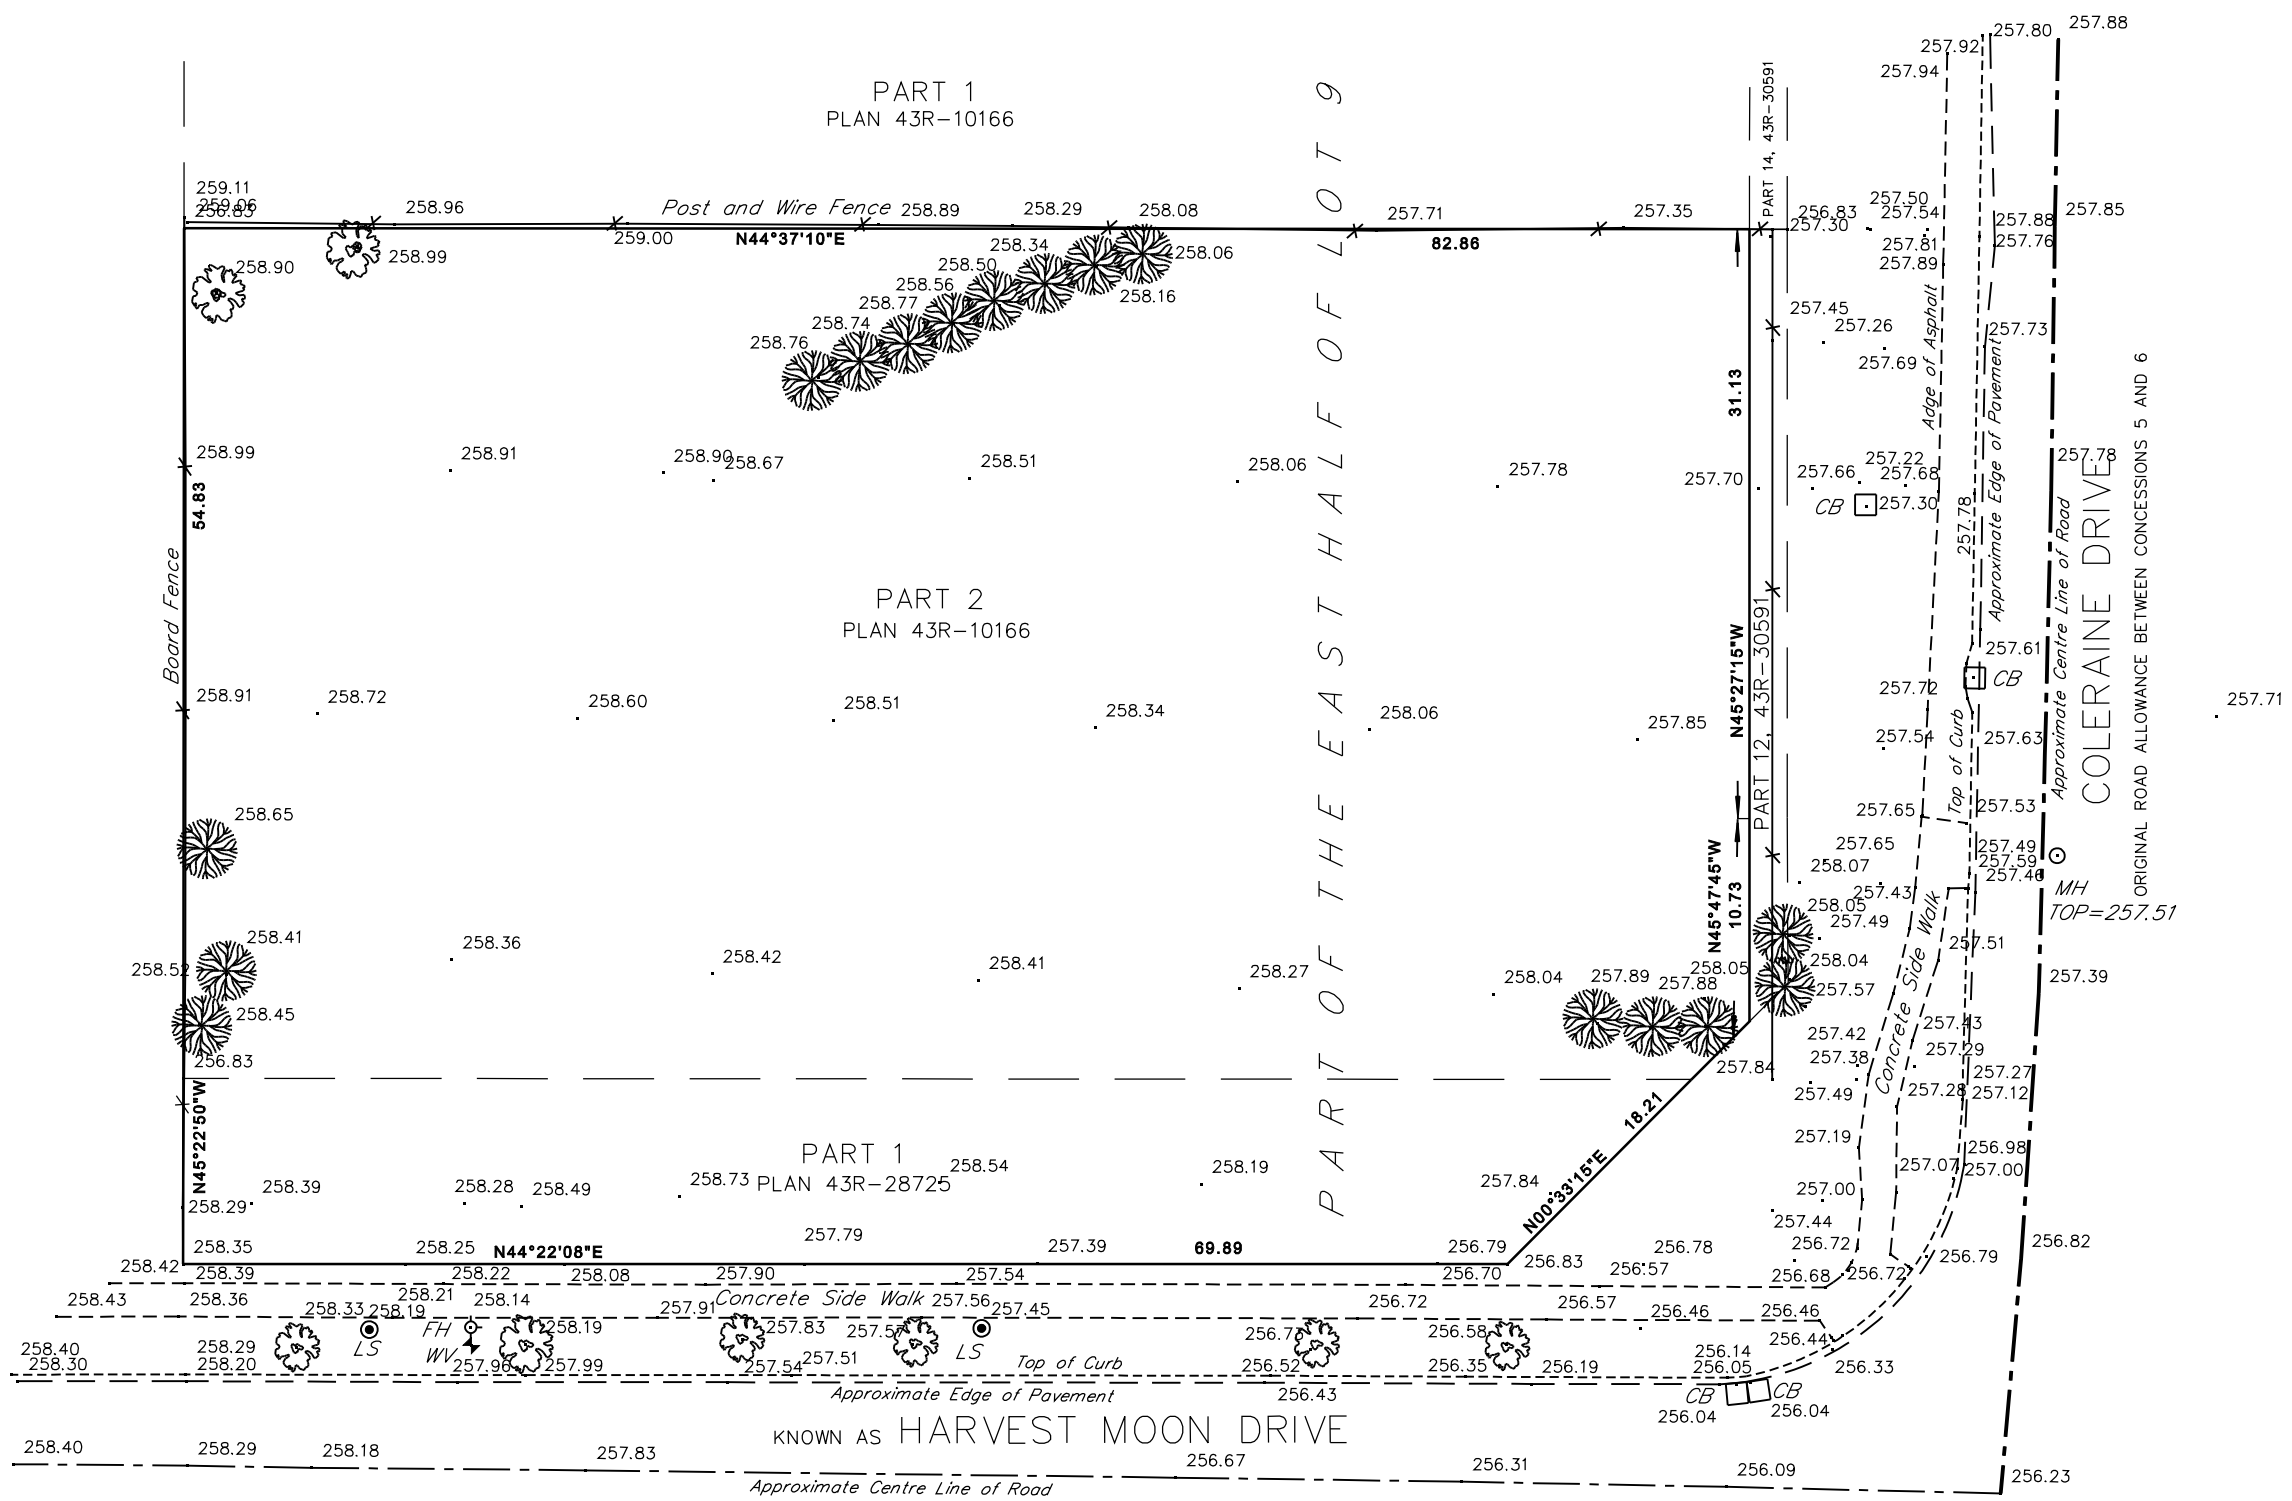


SKETCH SHOWING TOPOGRAPHIC DETAIL OF
 PART OF THE EAST HALF OF LOT 9
 CONCESSION 5

TOWN OF CALEDON
 REGIONAL MUNICIPALITY OF PEEL

YOUNG & YOUNG SURVEYING INC.
 ONTARIO LAND SURVEYORS
 © 2007
 SCALE 1 : 400

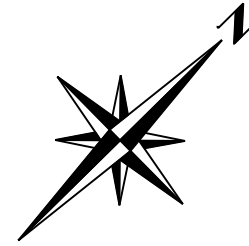

BENCHMARK NOTE

CITY OF VAUGHAN
 BENCHMARK No.105980007
 ELEVATION = 228.031 Metres

METRIC

DISTANCES SHOWN ON THIS
 PLAN ARE IN METRES AND
 CAN BE CONVERTED TO FEET
 BY DIVIDING BY 0.3048.

LEGEND

| | | |
|----|---------|----------------|
| MH | DENOTES | MAN HOLE |
| WV | DENOTES | WATER VALVE |
| CB | DENOTES | CATCHBASIN |
| FH | DENOTES | FIRE HYDRANT |
| LS | DENOTES | LIGHT STANDART |

CAUTION NOTE

- A) THIS IS NOT A PLAN OF SURVEY
 DATA RECORDED APRIL 18, 2007.
- B) THIS SKETCH IS COMPILED FROM DEPOSITED PLANS 43R-30591,
 43R-28725 AND 43R-10166.
- C) UNDERGROUND SERVICES HAVE NOT BEEN LOCATED OR REFLECTED
 ON THIS SKETCH.
- D) BEFORE EXCAVATING OR CONSTRUCTION, THE APPROPRIATE UTILITY COMPANIES
 COMPANIES MUST BE CONTACTED FOR THE ACTUAL FIELD LOCATION OF
 THEIR UNDERGROUND SERVICES.

| | | |
|---|-------------------------------------|---|
| YOUNG & YOUNG SURVEYING INC. | | |
| PROFESSIONAL LAND SURVEYORS | EXAMINED BY J.F.G.Y. BSc. O.L.S. | PARTY CHIEF R.M. CALC BY T.L. DRAWN BY T.L. |
| BOLTON 2 HOLLAND DRIVE UNIT 5 BOLTON ONTARIO L7E 1E1 PHONE 951-6000 FAX 857-4811 | | PROJECT 07-B5517 |