


# COLUMBIA SQUARE

BOLTON, ONTARIO

© Copyright KFA Architects and Planners Inc. All rights reserved. No part of this document may be reproduced, stored in a retrieval system or transmitted in any form or by any means, mechanical, photocopying, recording or otherwise without the prior written permission of KFA Architects and Planners Inc. All dimensions to be checked on site by the contractor. Drawings are not to be scaled, any discrepancies are to be reported to the Architect before proceeding with the work.

No.	Description	Date
1	ISSUED FOR OPA	2023/12/15
16	ISSUED FOR OPA/ZBA	2024/03/25
18	ISSUED FOR REVIEW	2024/06/24


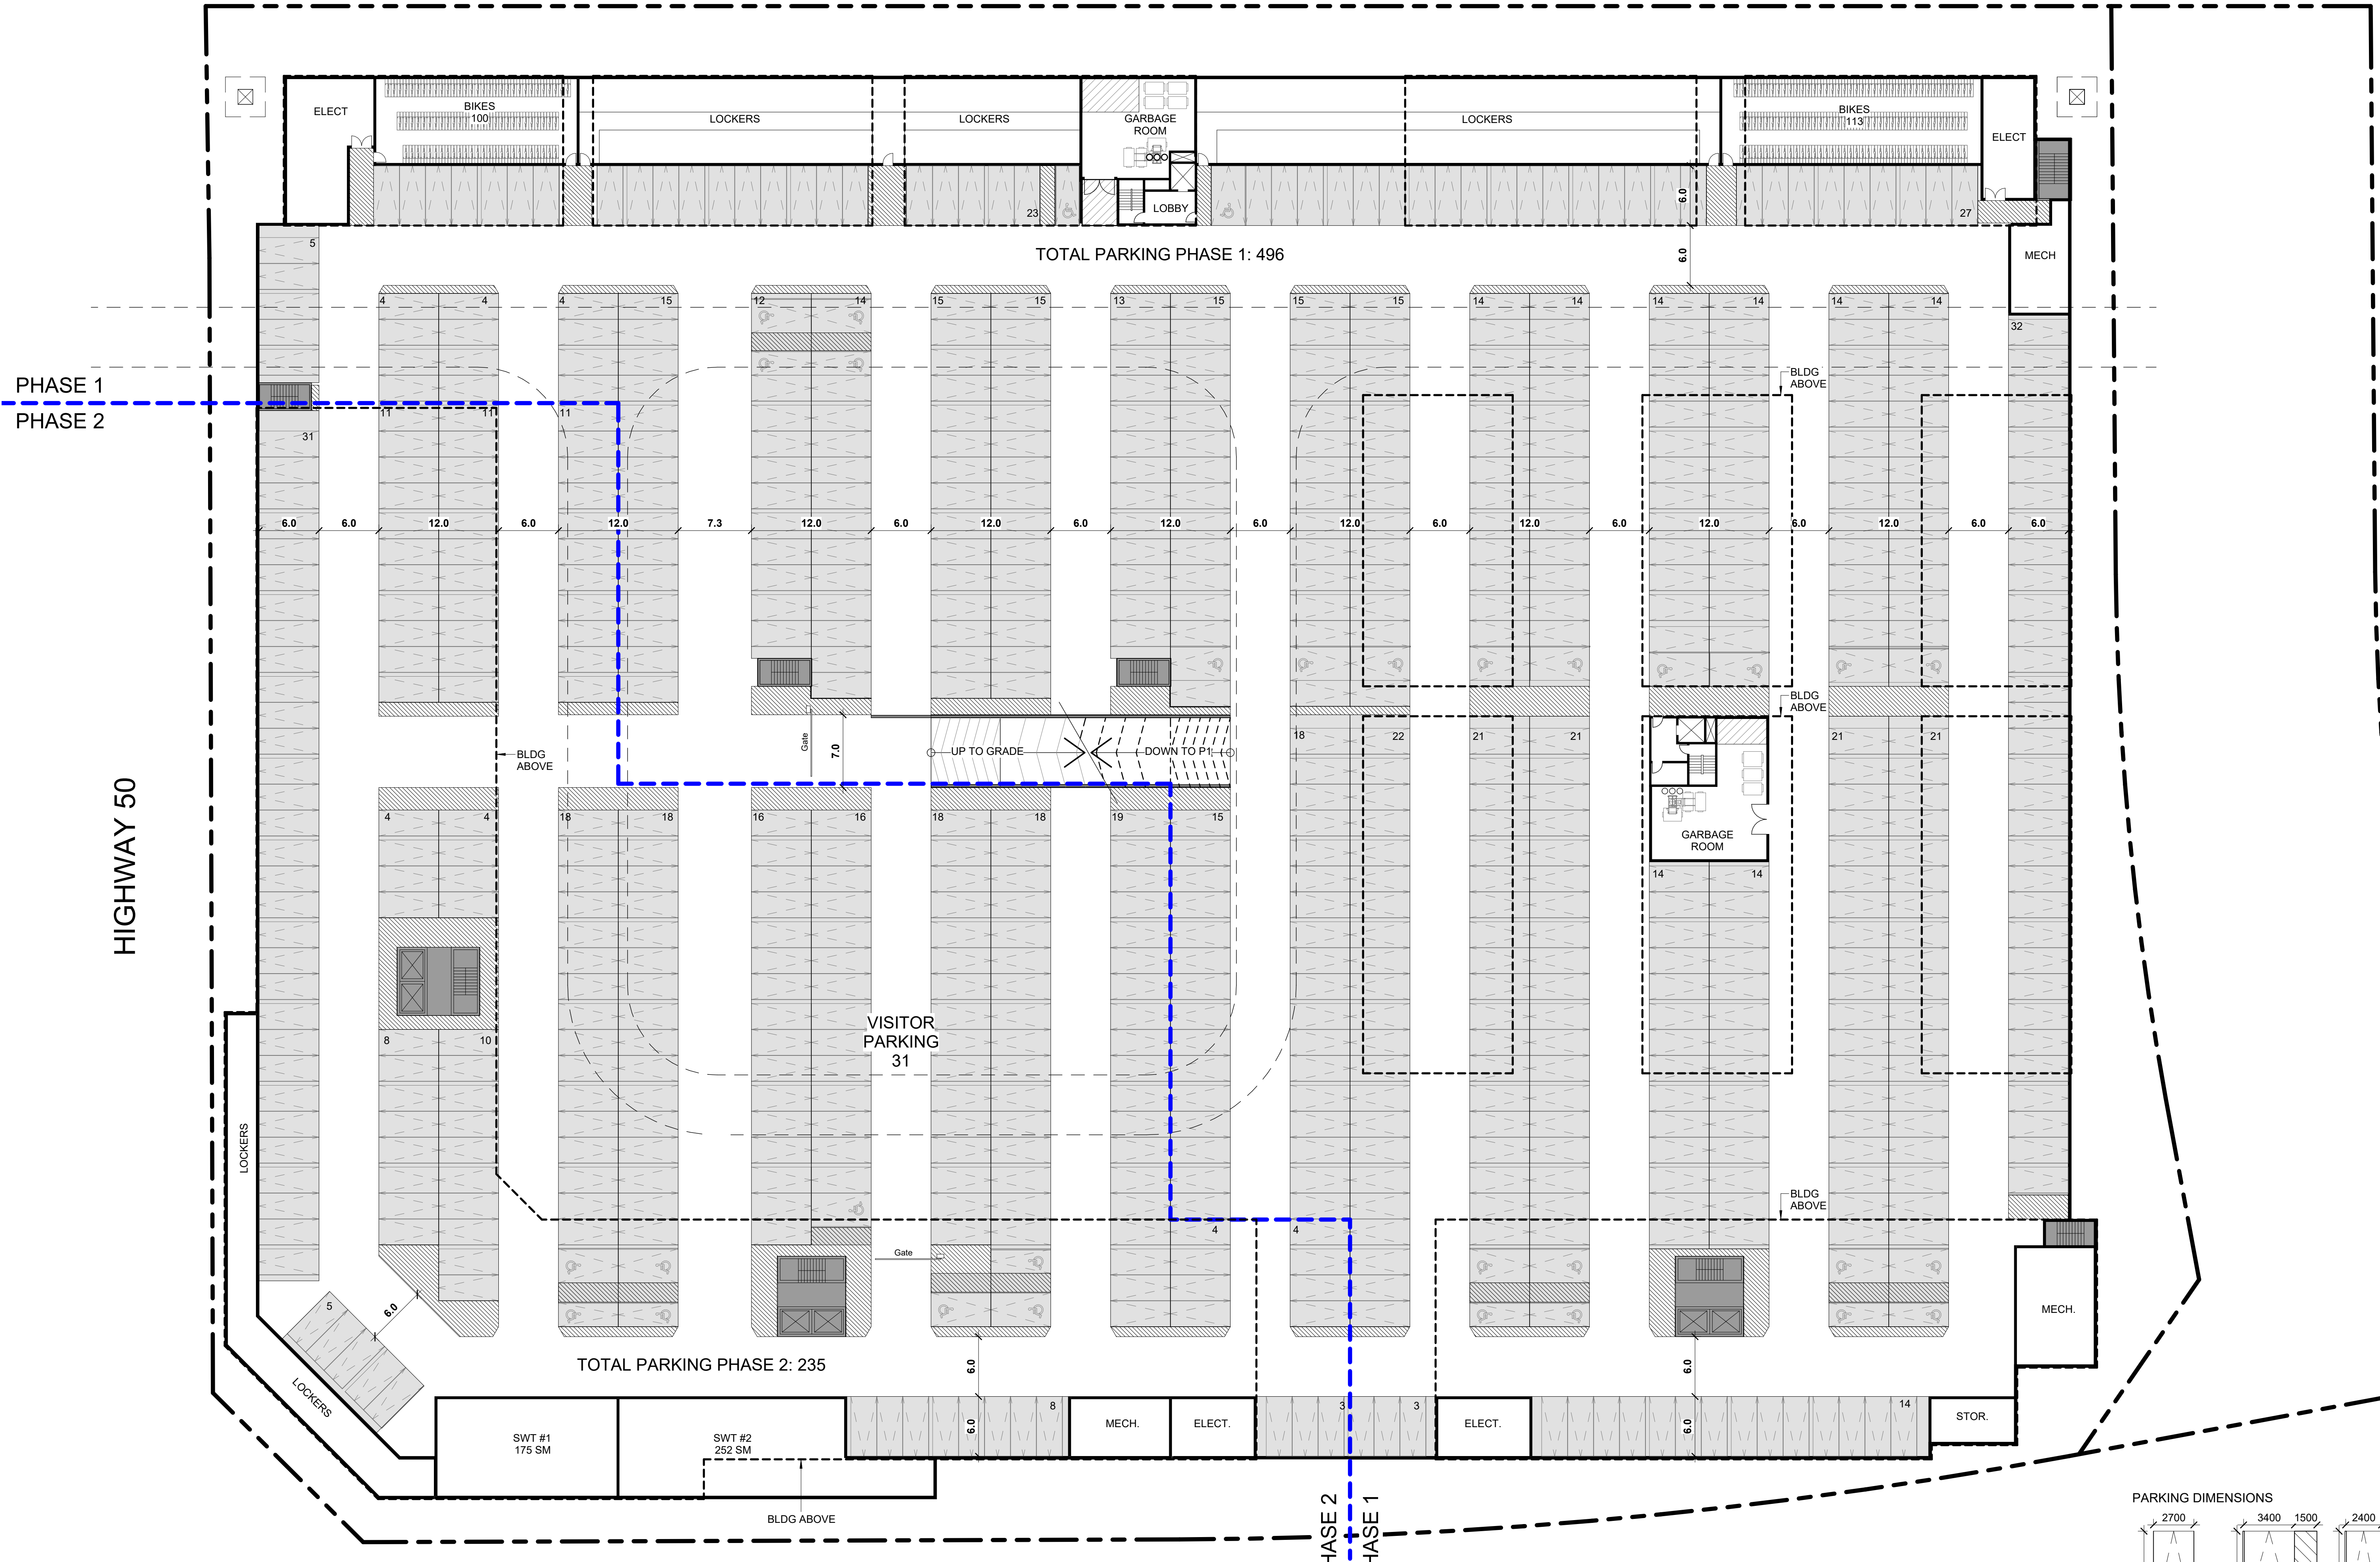


PHASE 1  
PHASE 2

HIGHWAY 50

COLUMBIA WAY

TOWN OF CALEDON  
PLANNING  
RECEIVED  
June 25, 2024

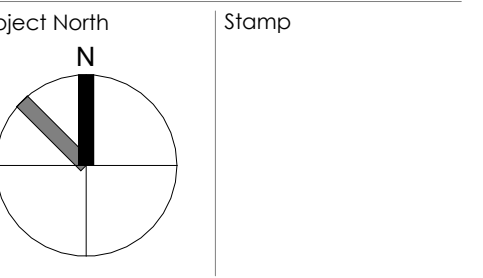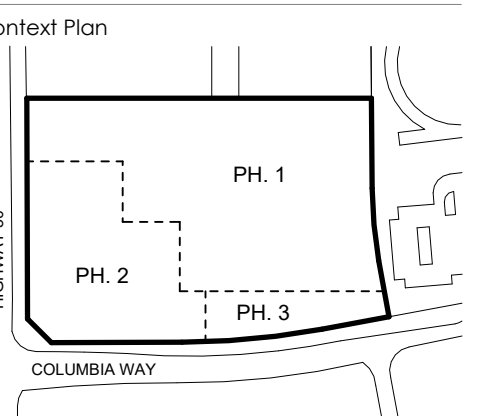

Clients  
**Columbia Square Inc.**

**KFA**  
architects + planners inc.  
197 SARONIA AVE - SUITE 500  
BOLTON, ONT L7R 4K2  
416.633.6286 - info@kfa.com  
www.kfaarchitects.com

Project No.: 20065  
Scale: As indicated  
Issue Date: 07/24/2023  
Drawn By:  
Title

P1 LEVEL PLAN  
PHASES 1, 2, 3

No.

A102

