
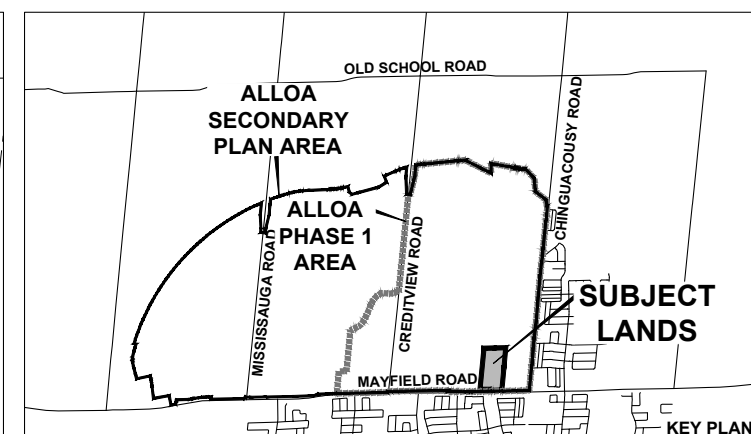


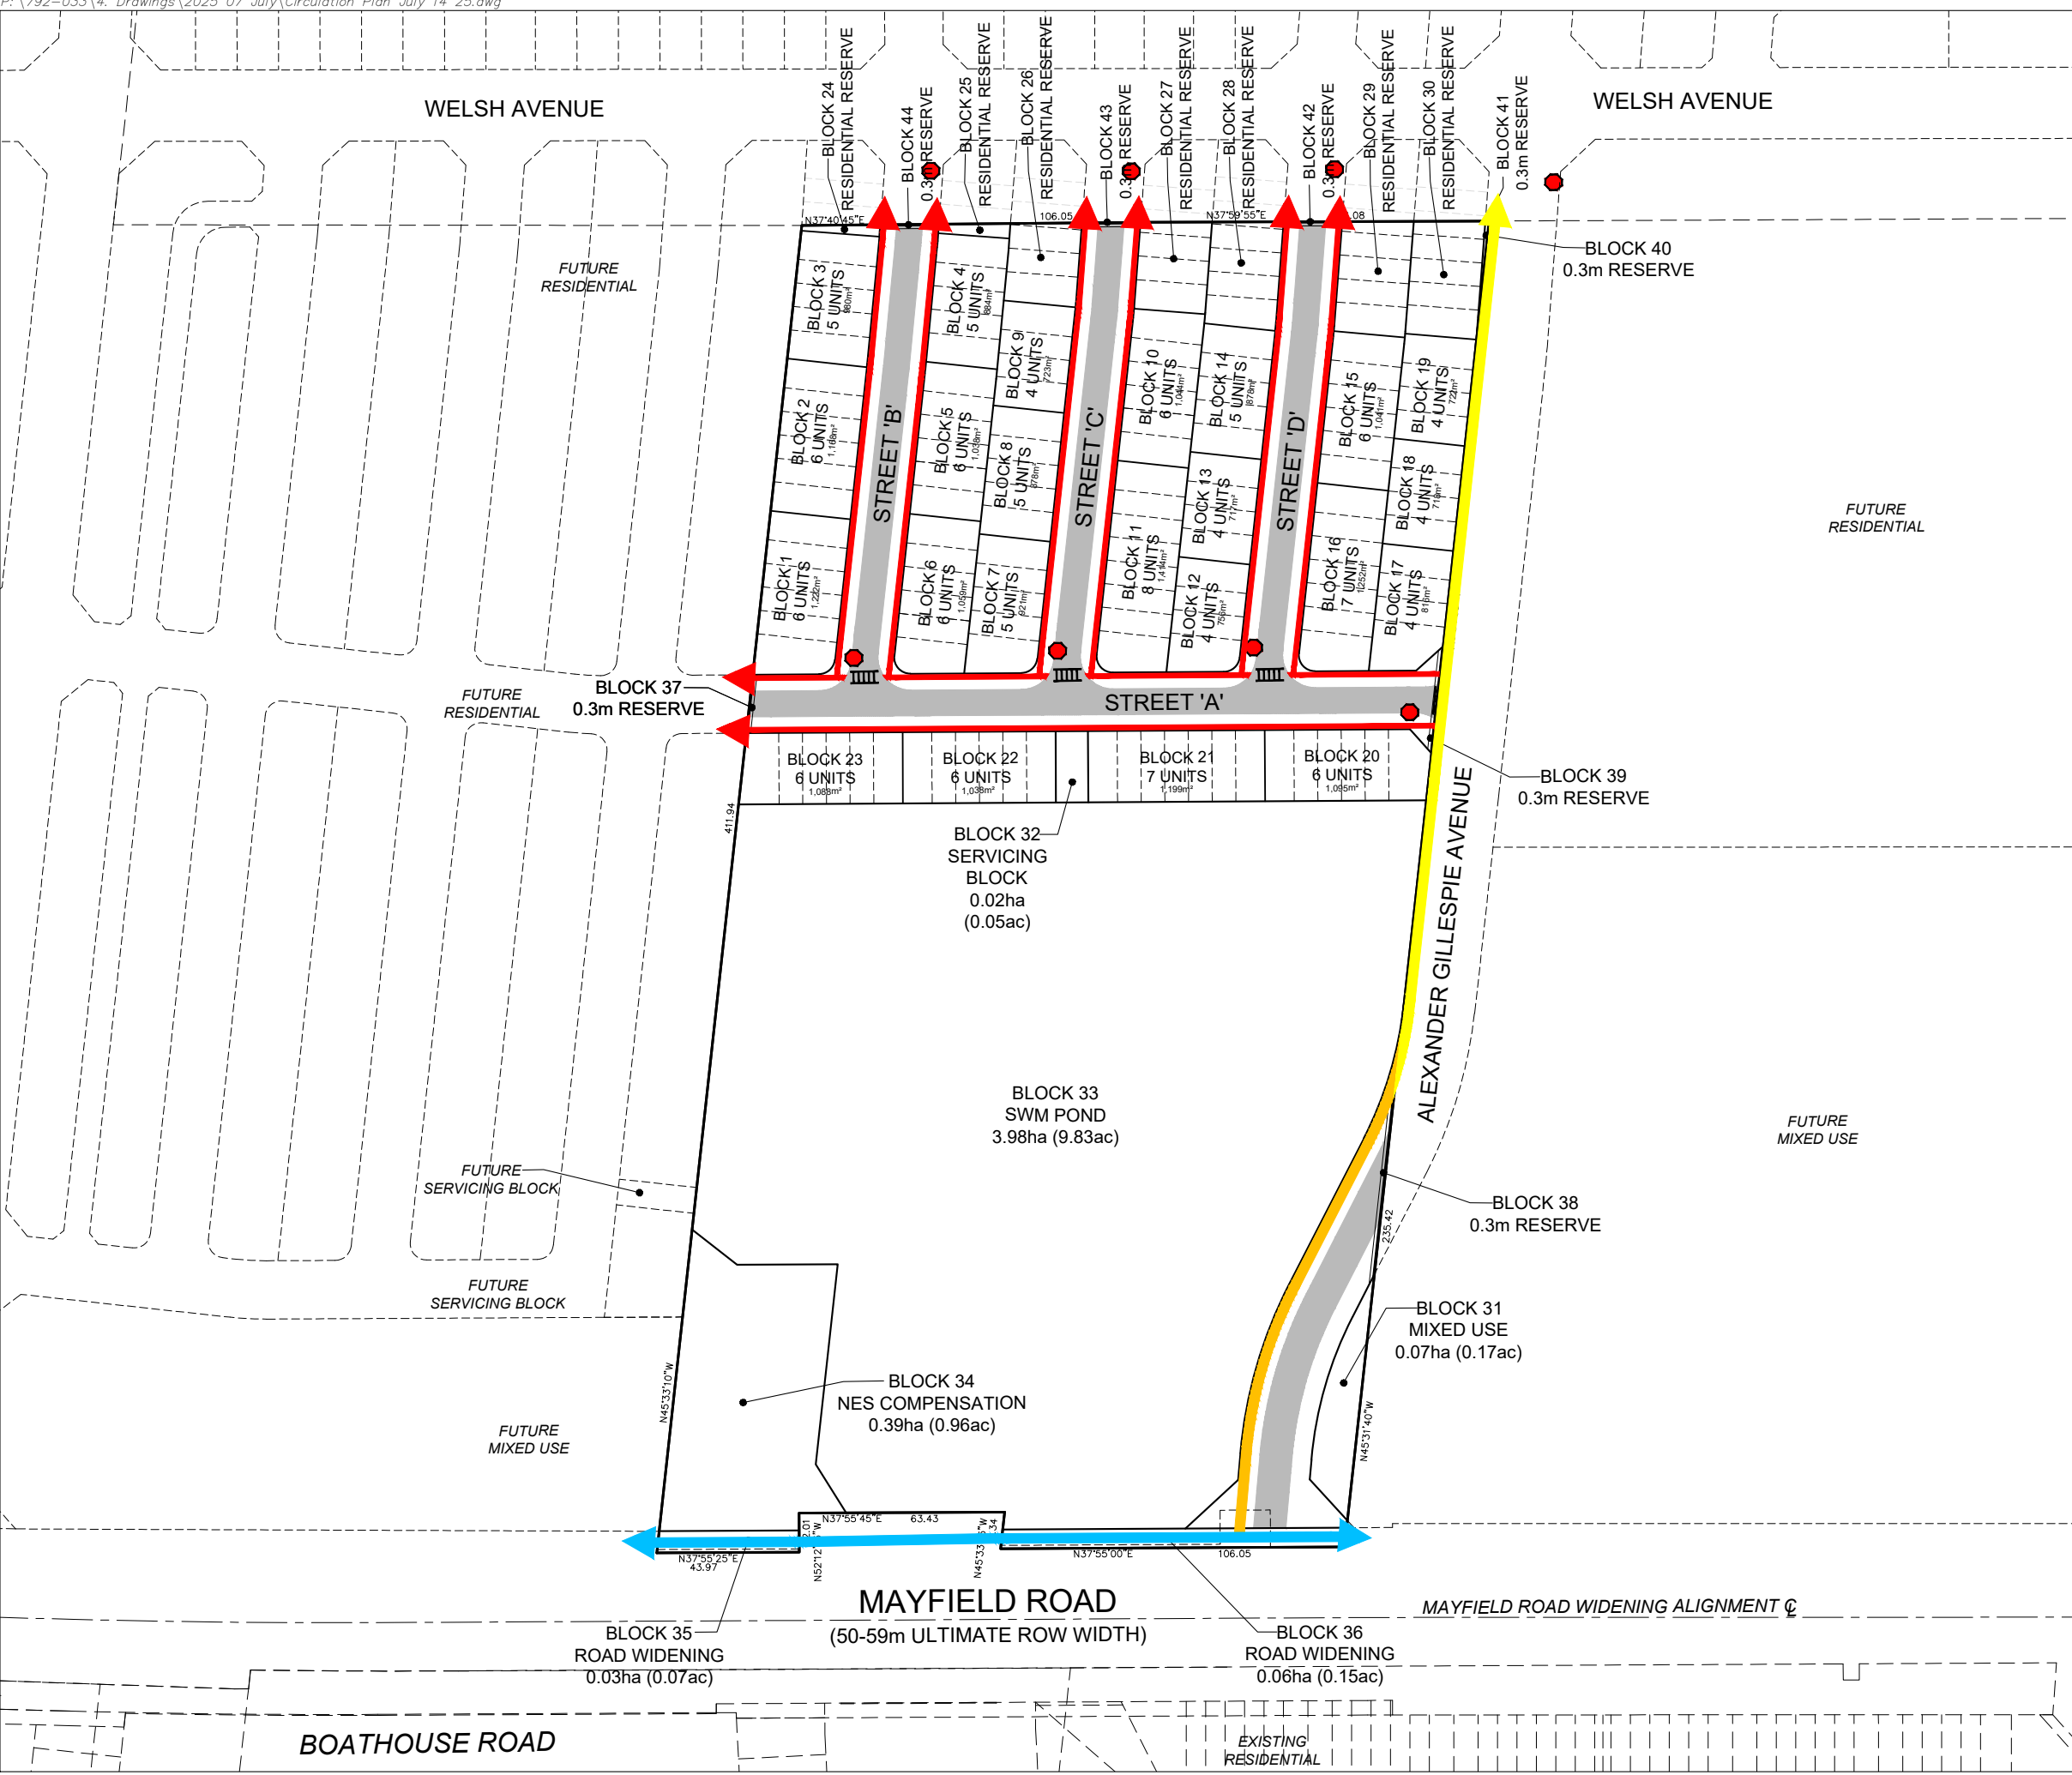

PEDESTRIAN CIRCULATION PLAN
ARGO MAYFIELD WEST IV LIMITED
FILE # 21T-24015C

PART OF LOT 18 CONCESSION 3,
WEST OF HURONTARIO STREET
(GEOGRAPHIC TOWNSHIP OF CHINGUACOUSY)
TOWN OF CALEDON
REGIONAL MUNICIPALITY OF PEEL

LEGEND

-  POTENTIAL 1.8m SIDEWALK LOCATIONS
(TO BE CONFIRMED AT DETAILED DESIGN)
-  3.5m MULTI-USE PATH TO BE CONSTRUCTED AS A
PART OF THE MAYFIELD ROAD RECONSTRUCTION
-  3.3m MULTI-USE PATH
-  3.3m MULTI-USE PATH (BY OTHERS)
-  CONCEPTUAL PAVEMENT
-  PROPOSED STOP SIGN LOCATION
-  PROPOSED CROSSWALK LOCATION