
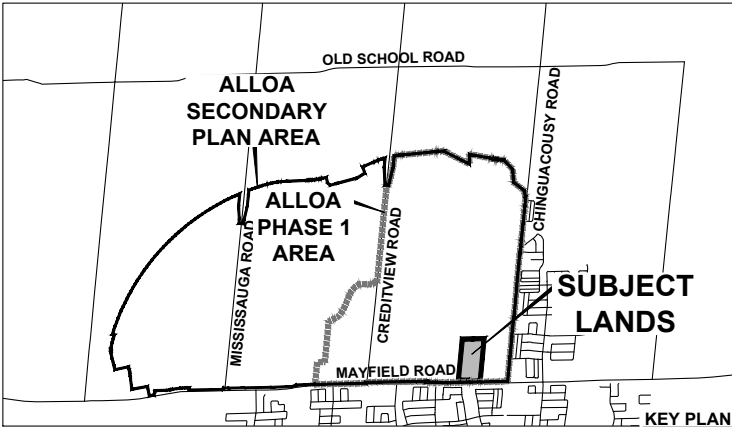


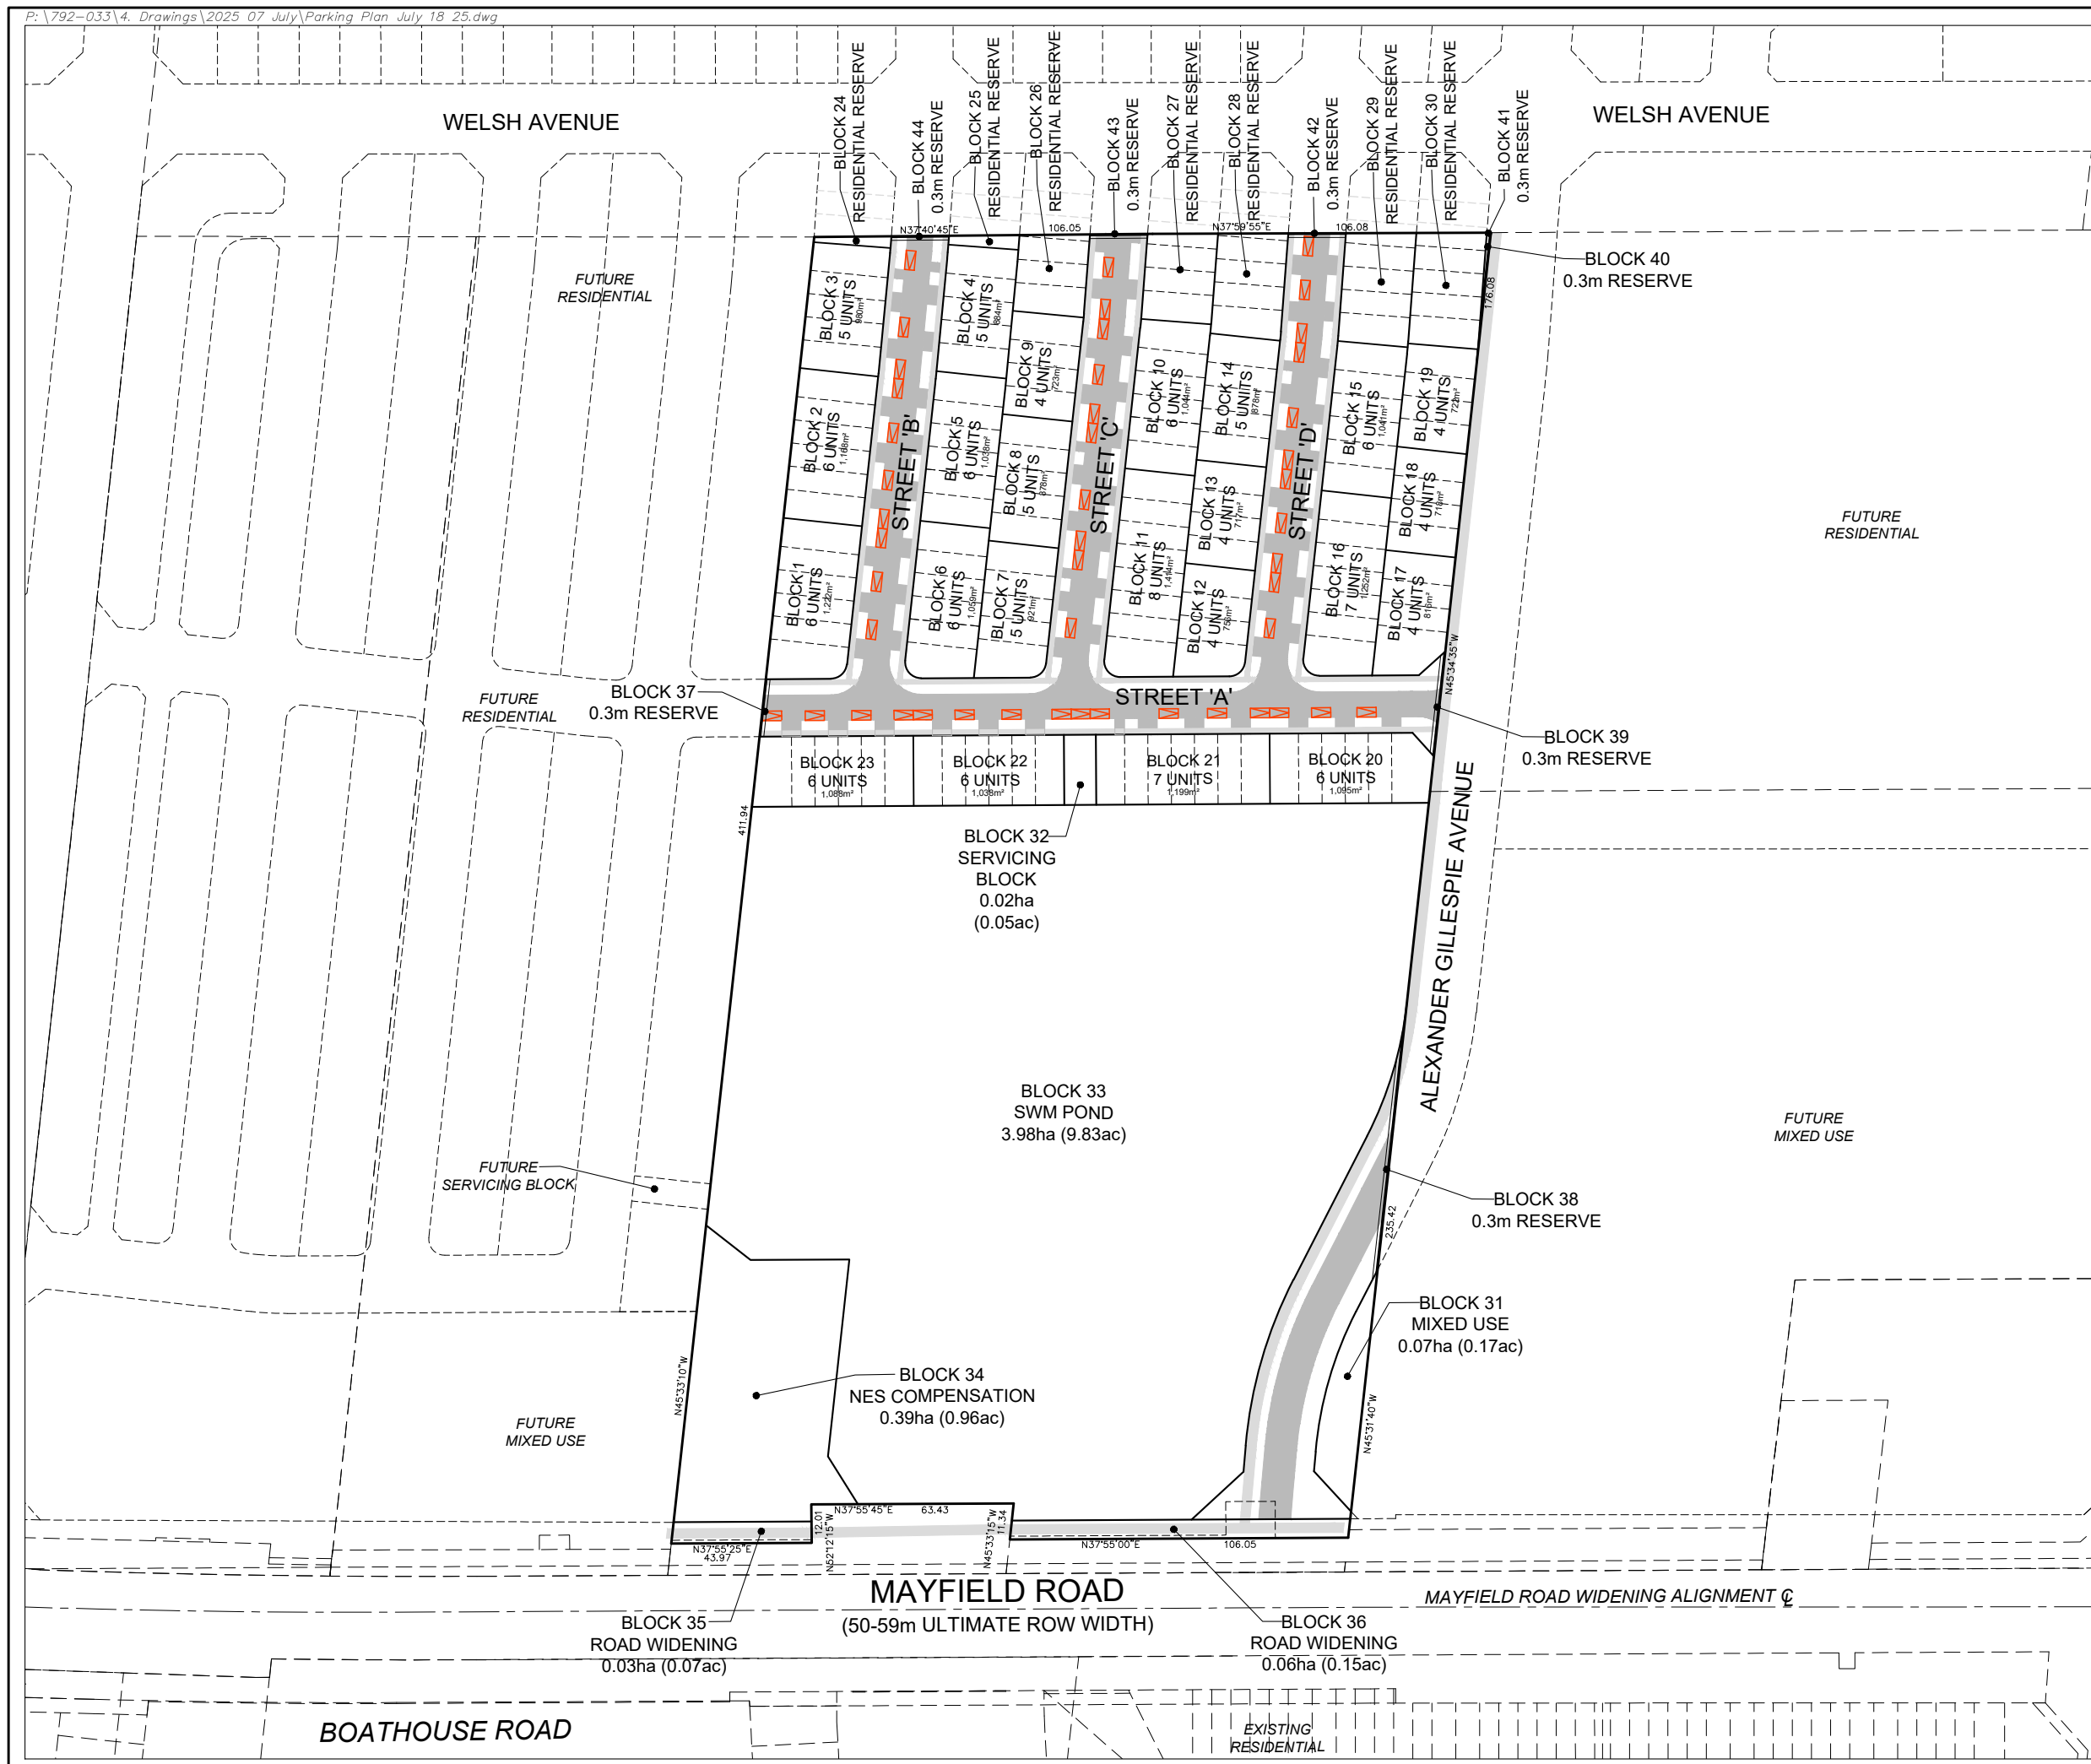

PARKING PLAN
ARGO MAYFIELD WEST IV LIMITED
FILE # 21T-24015C

PART OF LOT 18 CONCESSION 3,
WEST OF HURONTARIO STREET
(GEOGRAPHIC TOWNSHIP OF CHINGUACOUSY)
TOWN OF CALEDON
REGIONAL MUNICIPALITY OF PEEL

LEGEND

- POTENTIAL ON-STREET PARKING (3.0 x 6.0m)
47 SPACES
- POTENTIAL SIDEWALK LOCATIONS
- CONCEPTUAL PAVEMENT / DRIVEWAYS

NOTE

- 9.0m MINIMUM SETBACK FROM INTERSECTIONS FOR ALL ON-STREET PARKING SPACES.
- 15.0m MINIMUM SETBACK FROM ELBOWS BENDS FOR ALL ON-STREET PARKING SPACES
- SUBJECT TO DETAILED DESIGN



SCALE: 1:2,000
(11 x 17)
JULY 18, 2025

ARGO
DEVELOPMENT CORP

GSAI
Glen Schnarr & Associates Inc.

TOWN OF CALEDON
PLANNING
RECEIVED
Jul 18, 2025