


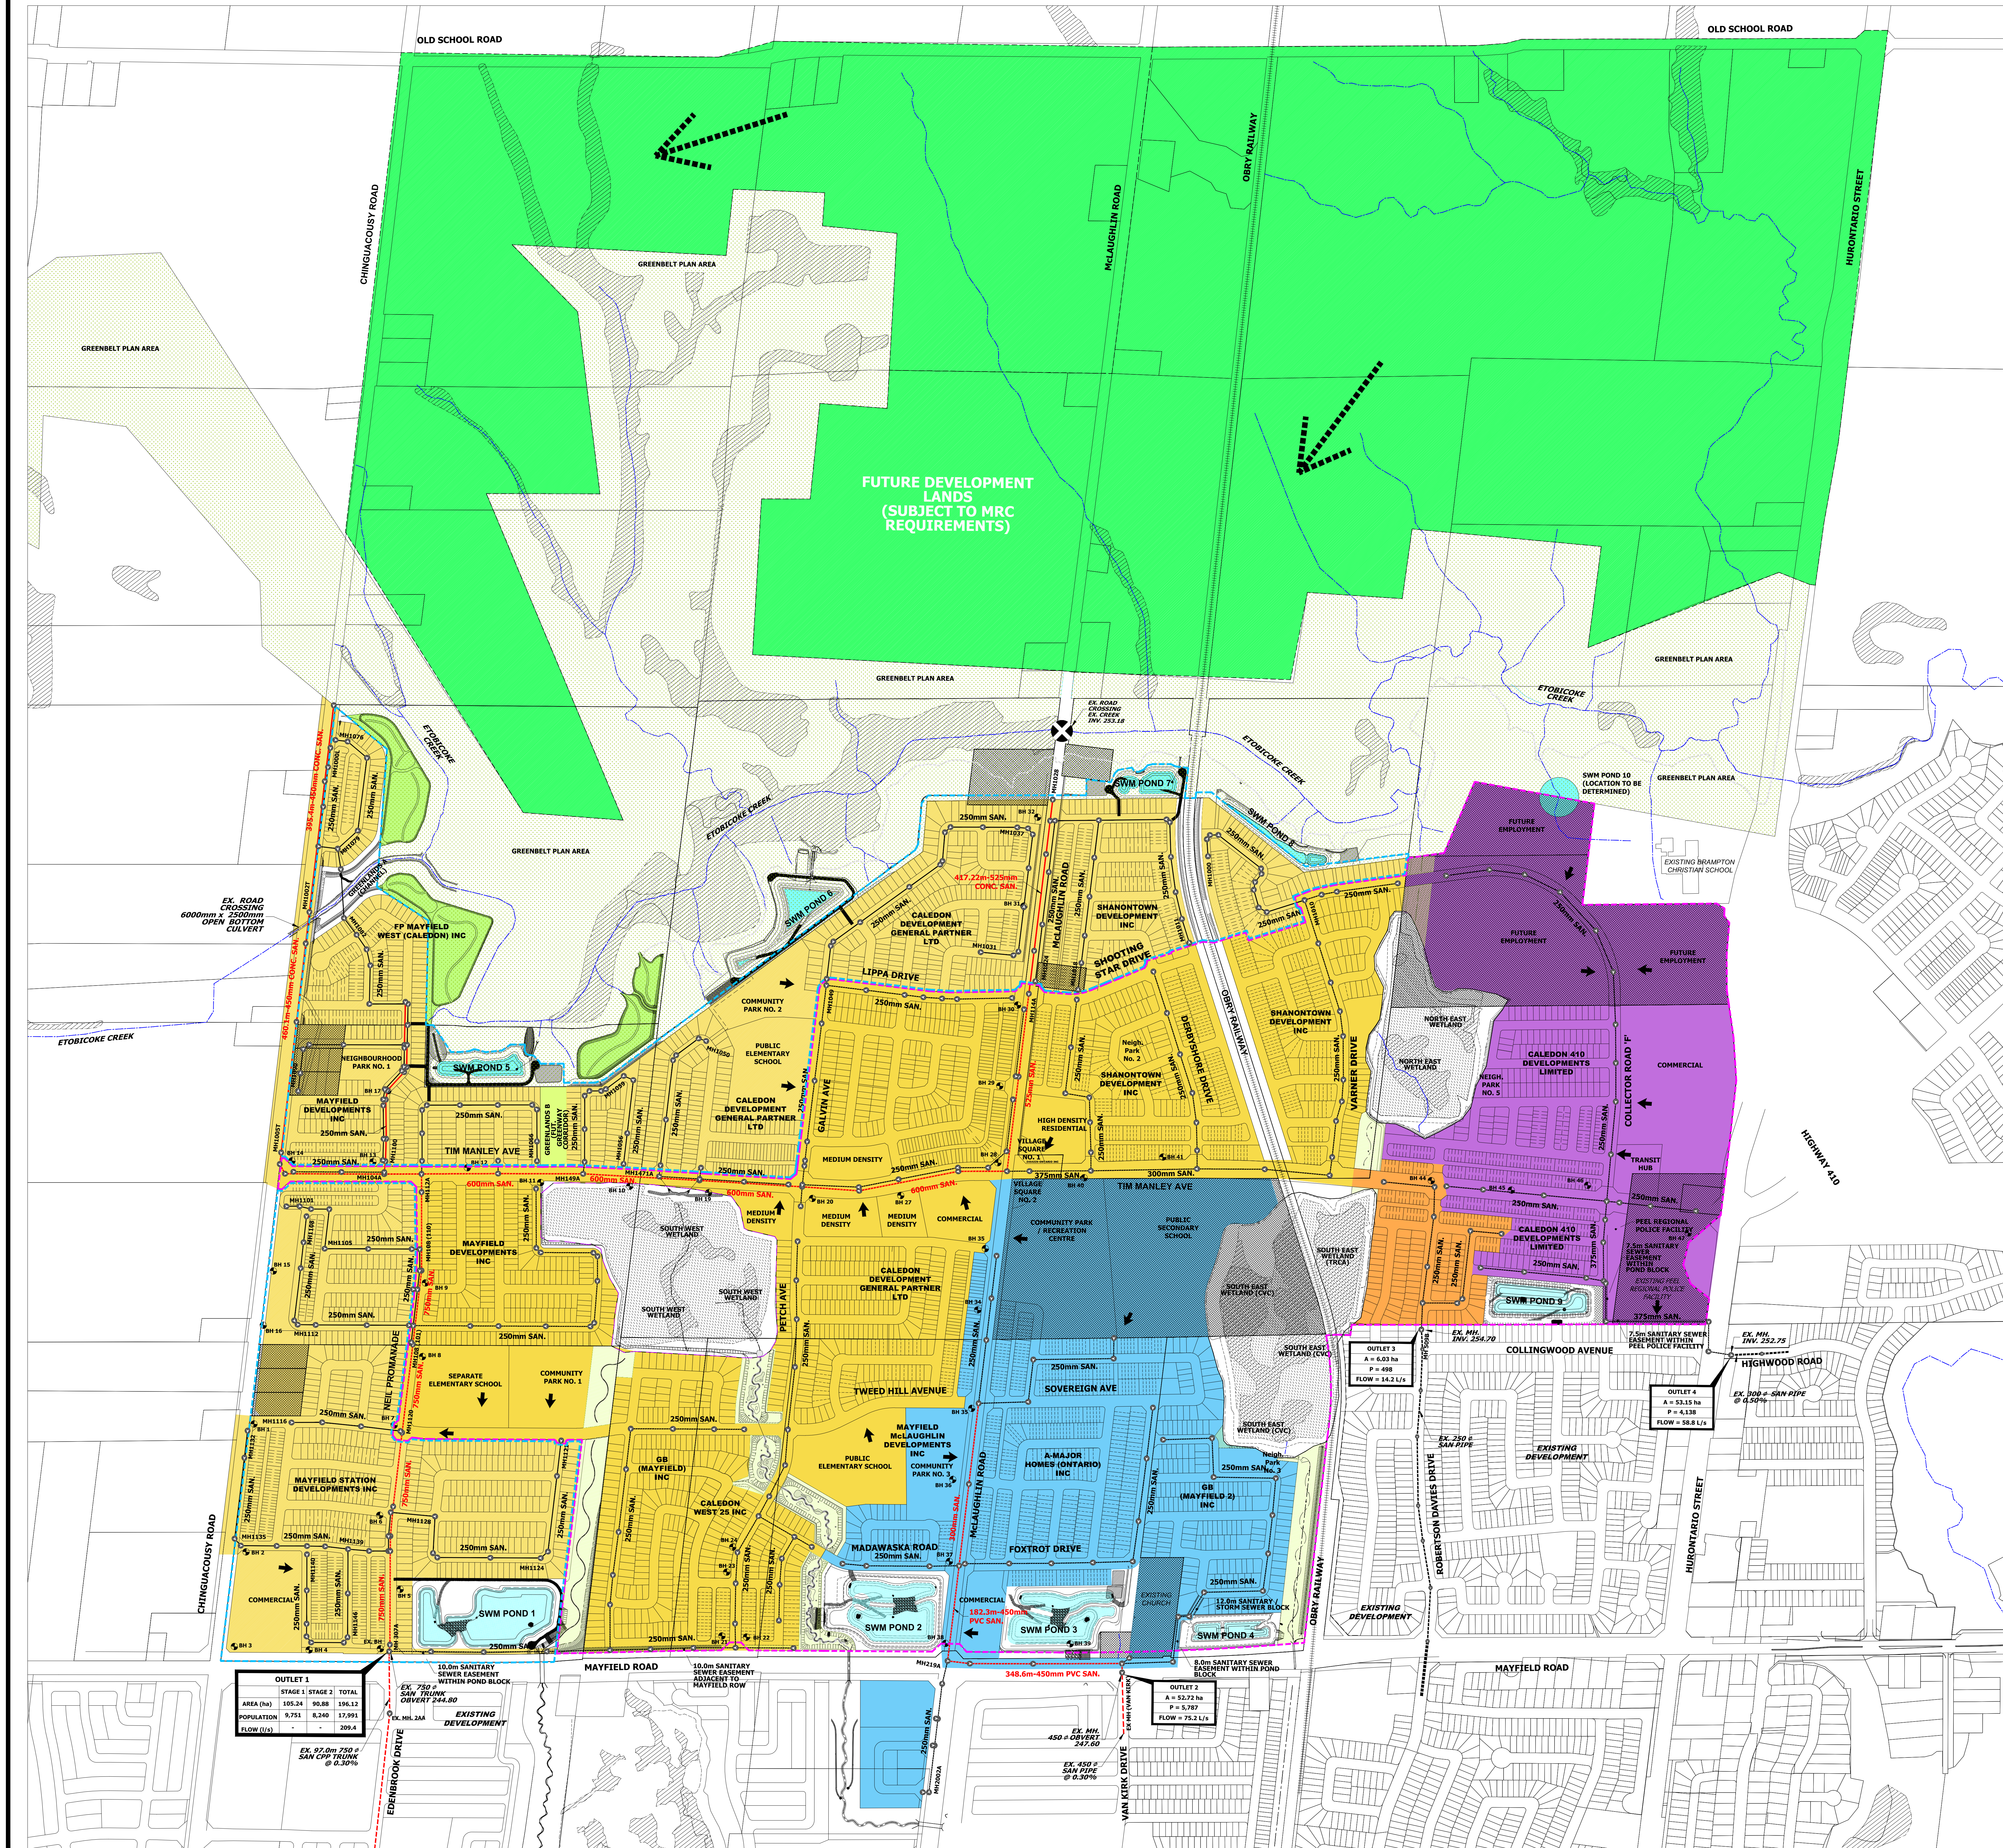

- LEGEND:**
- STAGE 2 PROPOSED SANITARY TRUNK SEWER
 - STAGE 2 PROPOSED LOCAL SANITARY SEWER
 - STAGE 1 SANITARY TRUNK SEWER
 - STAGE 1 LOCAL SANITARY SEWER
 - OPEN SPACE BLOCK
 - BH.31 BOREHOLE LOCATION
 - MW2 STAGE 1 LIMIT
 - MW2 STAGE 2 LIMIT
 - CONTRIBUTING DRAINAGE AREA TO EDENBROOK OUTFALL
 - STAGE 2 CONTRIBUTING DRAINAGE AREA TO EDENBROOK OUTFALL
 - CONTRIBUTING DRAINAGE AREA TO VAN KIRK OUTFALL
 - CONTRIBUTING DRAINAGE AREA TO ROBERTSON DAVIES OUTFALL
 - CONTRIBUTING DRAINAGE AREA TO HIGHWOOD ROAD OUTFALL
 - FUTURE DEVELOPMENT LANDS NORTH OF MW2 AND ETOBICOKE CREEK (SUBJECT TO MRC REQUIREMENTS)

- NOTES:**
- OPEN SPACES AND SWM BLOCKS ARE EXCLUDED FROM DRAINAGE AREAS CONTRIBUTING TO THE SANITARY SEWER SYSTEM.
 - REFER TO DRAWINGS 802 AND 803 FOR DETAIL SANITARY DRAINAGE AREA PLANS.
 - REFER TO DRAWINGS 307, 308, & 310 FOR PRELIMINARY TRUNK SEWER PROFILES.
 - EXTERNAL FUTURE DEVELOPMENT LANDS NORTH OF ETOBICOKE CREEK HAVE NOT BEEN ACCOUNTED FOR IN THE MW2 SANITARY SEWER SIZING. THE FUTURE LANDS WILL BE SUBJECT TO SEPERATE MRC REQUIREMENTS.

- DEVELOPMENT CHARGE INFRASTRUCTURE NOTES:**
- THE FOLLOWING TRUNK SEWERS HAVE BEEN IDENTIFIED IN THE REGION DC BACKGROUND STUDY (SEWERS SHOWN IN RED ON THIS DRAWING):
- STAGE 2:**
* MCLAUGHLIN ROAD - LIPPA DRIVE/SHOOTING STAR DRIVE TO THE MW2 NORTH LIMIT
* CHINGUACOUSY ROAD - TIM MANLEY AVE TO THE MW2 NORTH LIMIT
- NOTE:** ANY SEWERS NOT SHOWN IN RED ARE NOT DC SEWERS REGARDLESS OF PIPE SIZE.

OUTLET 1	STAGE 1	STAGE 2	TOTAL
AREA (ha)	105.24	90.88	196.12
POPULATION	9,793	8,240	17,933
FLOW (L/S)	-	-	208.4

EX. 97.0m 750mm SAN CIP TRUNK @ 0.30%

TOWN OF CALEDON
REGIONAL MUNICIPALITY OF PEEL
MAYFIELD WEST PHASE 2 - STAGE 2

SANITARY TRUNK SEWERS

SURVEYED BY: R.P.E. DATE: 2016 CONTRACT NO.

DRAWN BY: Z.K. CHECKED BY: S.R. DRAWING NO. SHEET NO.

DESIGNED BY: M.L. CHECKED BY: S.R. DATE: OCTOBER 2020

SCALE: AS SHOWN

801

801