

**LEGEND**


---	PROPERTY BOUNDARY
---	LOT BOUNDARY
---	TRCA ENGINEERED FLOODPLAIN LIMIT
---	FLOODPLAIN 10m SETBACK
---	EXISTING FENCE
---	EXISTING HYDRO POLE
---	UNDERGROUND SERVICES - SEE ENG. DWGS
---	SWALE - SEE ENG. DWGS
---	BIOSWALE - SEE ENG. DWGS

○	EXISTING TREE TO BE RETAINED OR PROTECTED
○	DECIDUOUS TREE
○	CONIFEROUS TREE
○	PLANT REFERENCE
○	SPECIES
○	QUANTITY
□	TOPSOIL & SOD
□	TOPSOIL & LOW MAINTENANCE RETENTION BASIN SEED MIX
□	TOPSOIL & RURAL ONTARIO ROADSIDE SEED MIX



**PLANT SCHEDULE LP-3**

CODE	QTY	BOTANICAL NAME	COMMON NAME	SIZE	CONTAINER
<b>CONIFEROUS TREES</b>					
PG	6	<i>Picea glauca</i>	White Spruce	250cm ht.	B&B
PS	3	<i>Pinus strobus</i>	White Pine	250cm ht.	B&B
<b>DECIDUOUS TREES</b>					
AF	2	<i>Acer x freemanii</i> 'Jeffersred'	Autumn Blaze® Freeman Maple	60mm cal.	W.B.
CO	4	<i>Celtis occidentalis</i>	Common Hackberry	60mm cal.	W.B.
LT	2	<i>Liriodendron tulipifera</i>	Tulip Poplar	60mm cal.	W.B.
QR	2	<i>Quercus rubra</i>	Northern Red Oak	60mm cal.	W.B.
TA	4	<i>Tilia americana</i>	American Linden	60mm cal.	W.B.

- NOTES:**
- FOR GENERAL PLANTING NOTES, REFER TO NOTES ON DRAWING LD-1.
  - FOR PLANT IDENTIFICATION REFER TO PLANT LIST ON DRAWING LP-3.
  - FOR TREE CLEARANCES REFER TO NOTES ON DRAWING LP-1.
  - FOR SEED MIX REFER TO DRAWING LP-1.

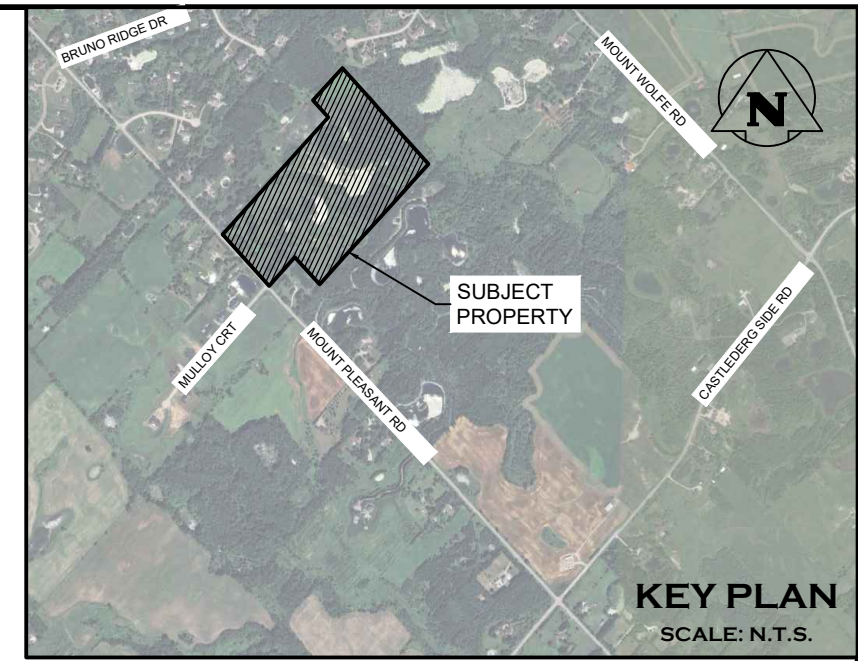

MATCH LP-2 MATCH LP-2

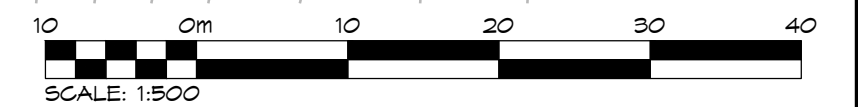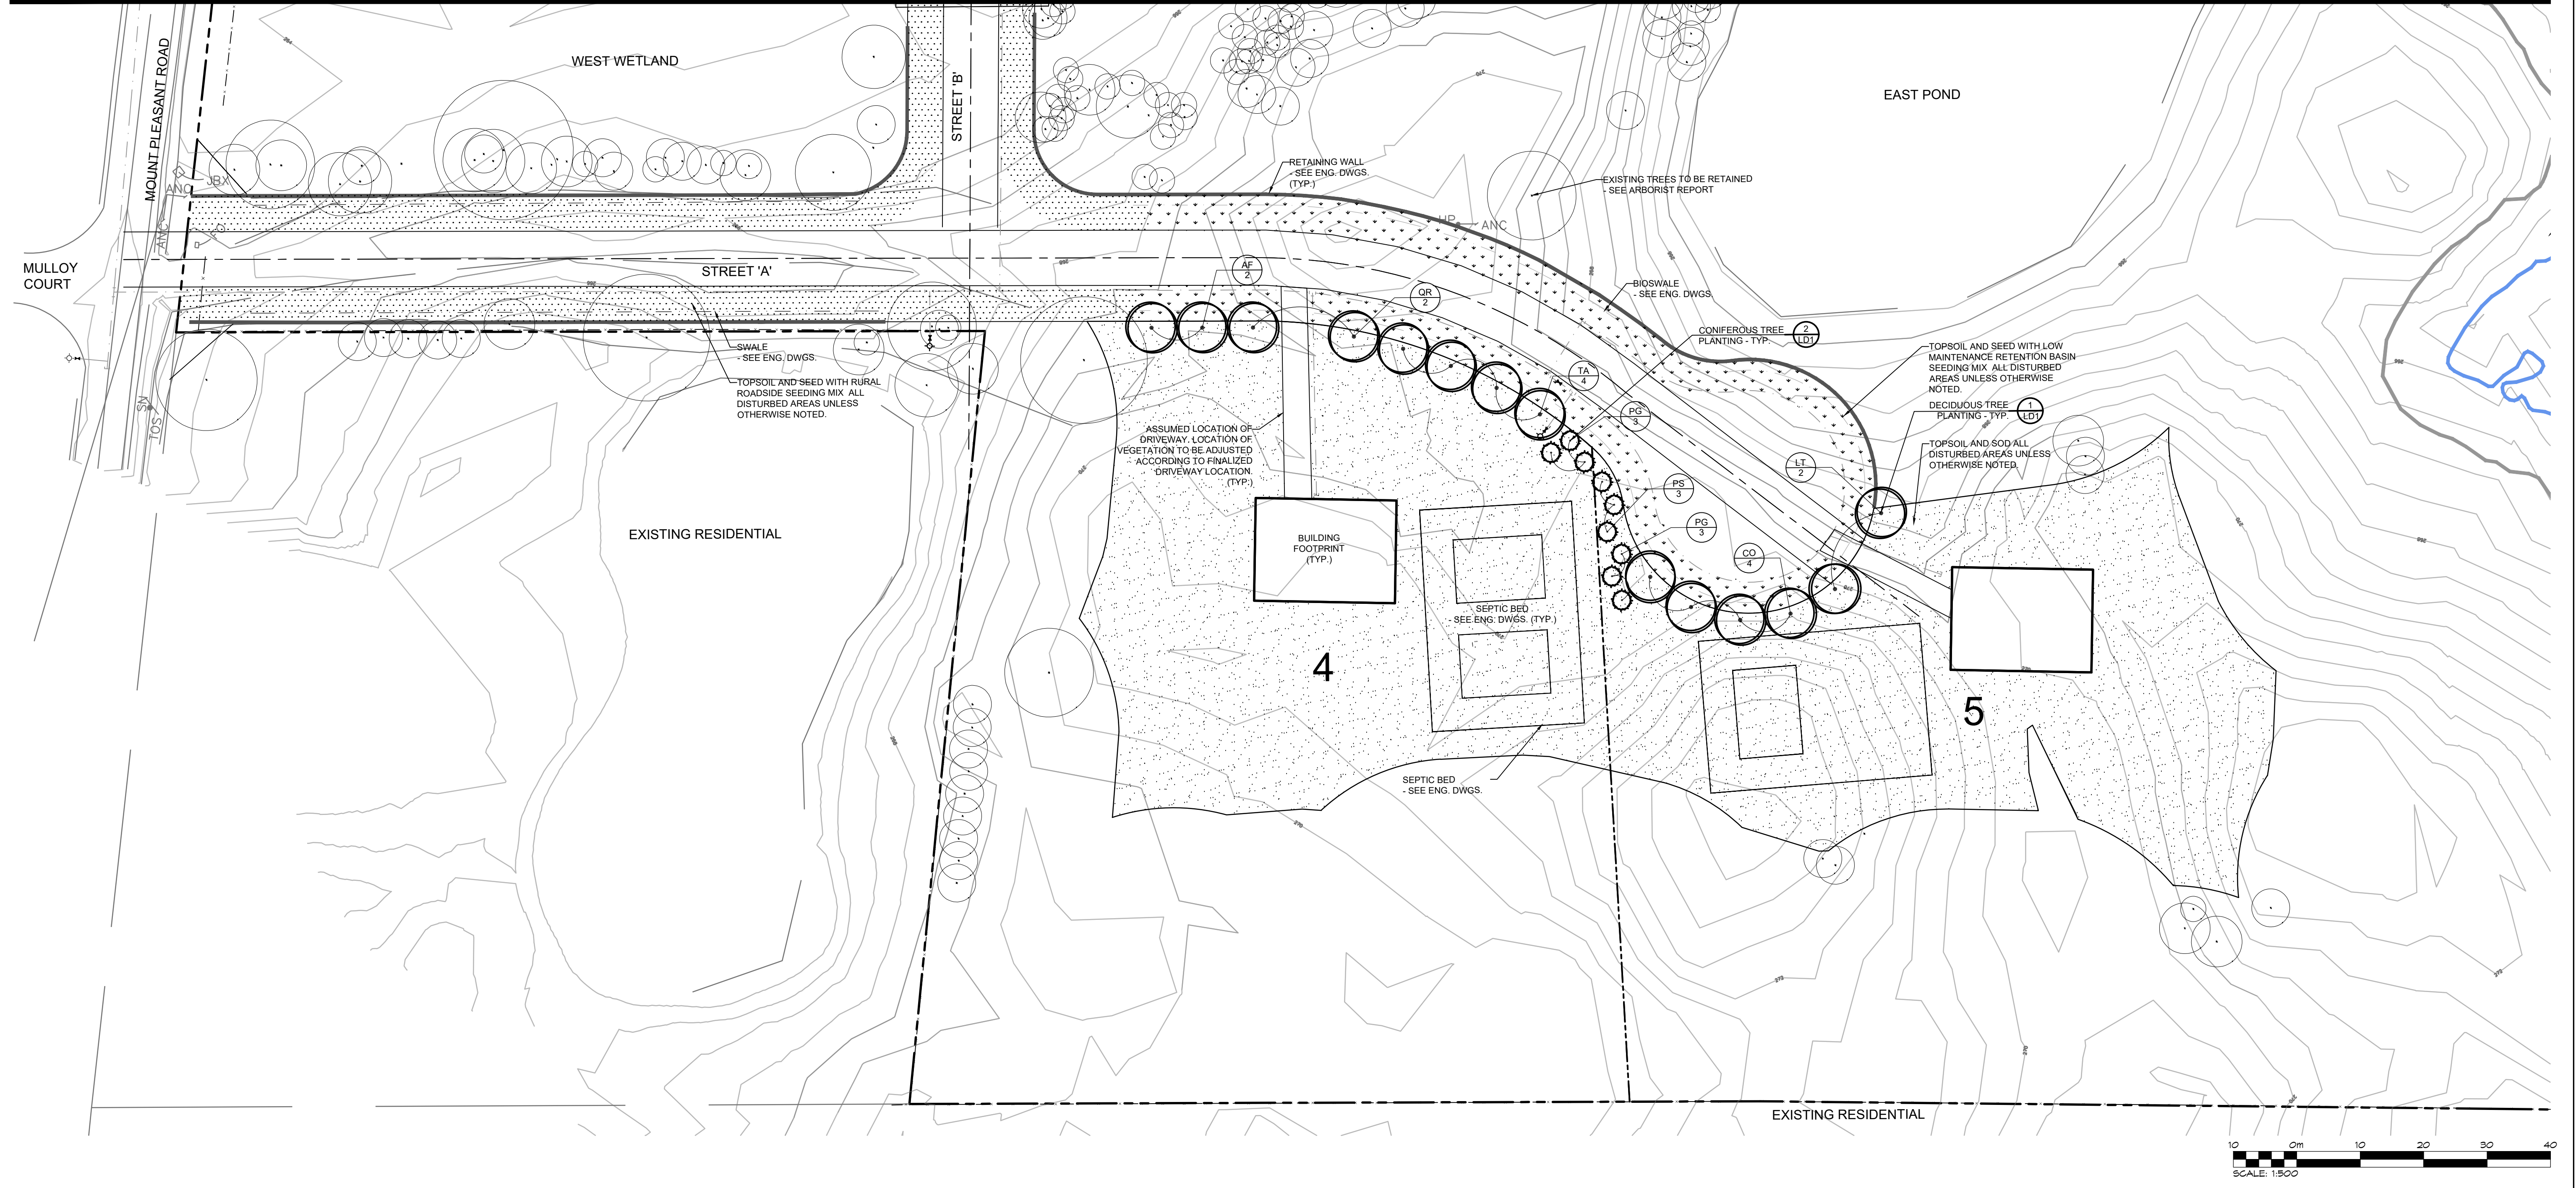


- THIS DRAWING IS THE EXCLUSIVE PROPERTY OF C.F. CROZIER & ASSOCIATES INC. AND THE MODIFICATION AND/OR REPRODUCTION OF ANY PART OF THIS DRAWING IS STRICTLY PROHIBITED WITHOUT WRITTEN AUTHORIZATION FROM THIS OFFICE.
- THE DIGITAL FILES CONTAIN INTELLECTUAL AND DIGITAL DATA PROPERTY THAT IS THE EXCLUSIVE PROPERTY OF C.F. CROZIER & ASSOCIATES INC.
- THE CONTRACTOR SHALL VERIFY ALL DIMENSIONS, LEVELS, AND DATUMS ON SITE AND REPORT ANY DISCREPANCIES OR OMISSIONS TO C.F. CROZIER & ASSOCIATES INC. PRIOR TO CONSTRUCTION.
- THIS DRAWING IS TO BE READ AND UNDERSTOOD IN CONJUNCTION WITH ALL OTHER PLANS AND DOCUMENTS APPLICABLE TO THIS PROJECT.
- ALL EXISTING UNDERGROUND UTILITIES TO BE VERIFIED IN THE FIELD BY THE CONTRACTOR PRIOR TO CONSTRUCTION.
- DO NOT SCALE DRAWINGS.

- NOTES:**
- TREE LOCATION PROVIDED BY SUMAC ENVIRONMENTAL CONSULTING.
  - ALL DIMENSIONS ARE IN METERS UNLESS OTHERWISE NOTED.

TOWN OF CALEDON  
PLANNING  
RECEIVED  
Oct. 22, 2024

No.	ISSUE	DATE: YYYY/MM/DD
0	ISSUED FOR 1st SUBMISSION	2024/08/28

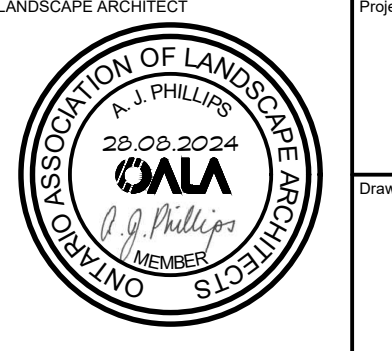

Project: 15441 MOUNT PLEASANT RD  
TOWN OF CALEDON

Drawing: LANDSCAPE PLAN

Drawn By: S.K./K.C. Design By: S.K. Project: 2227-6259

Check By: A.P. Check By: S.K. Drawing: LP-3