
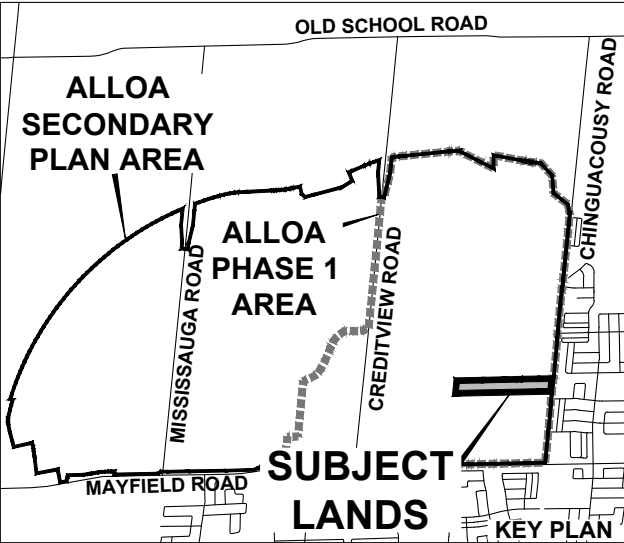


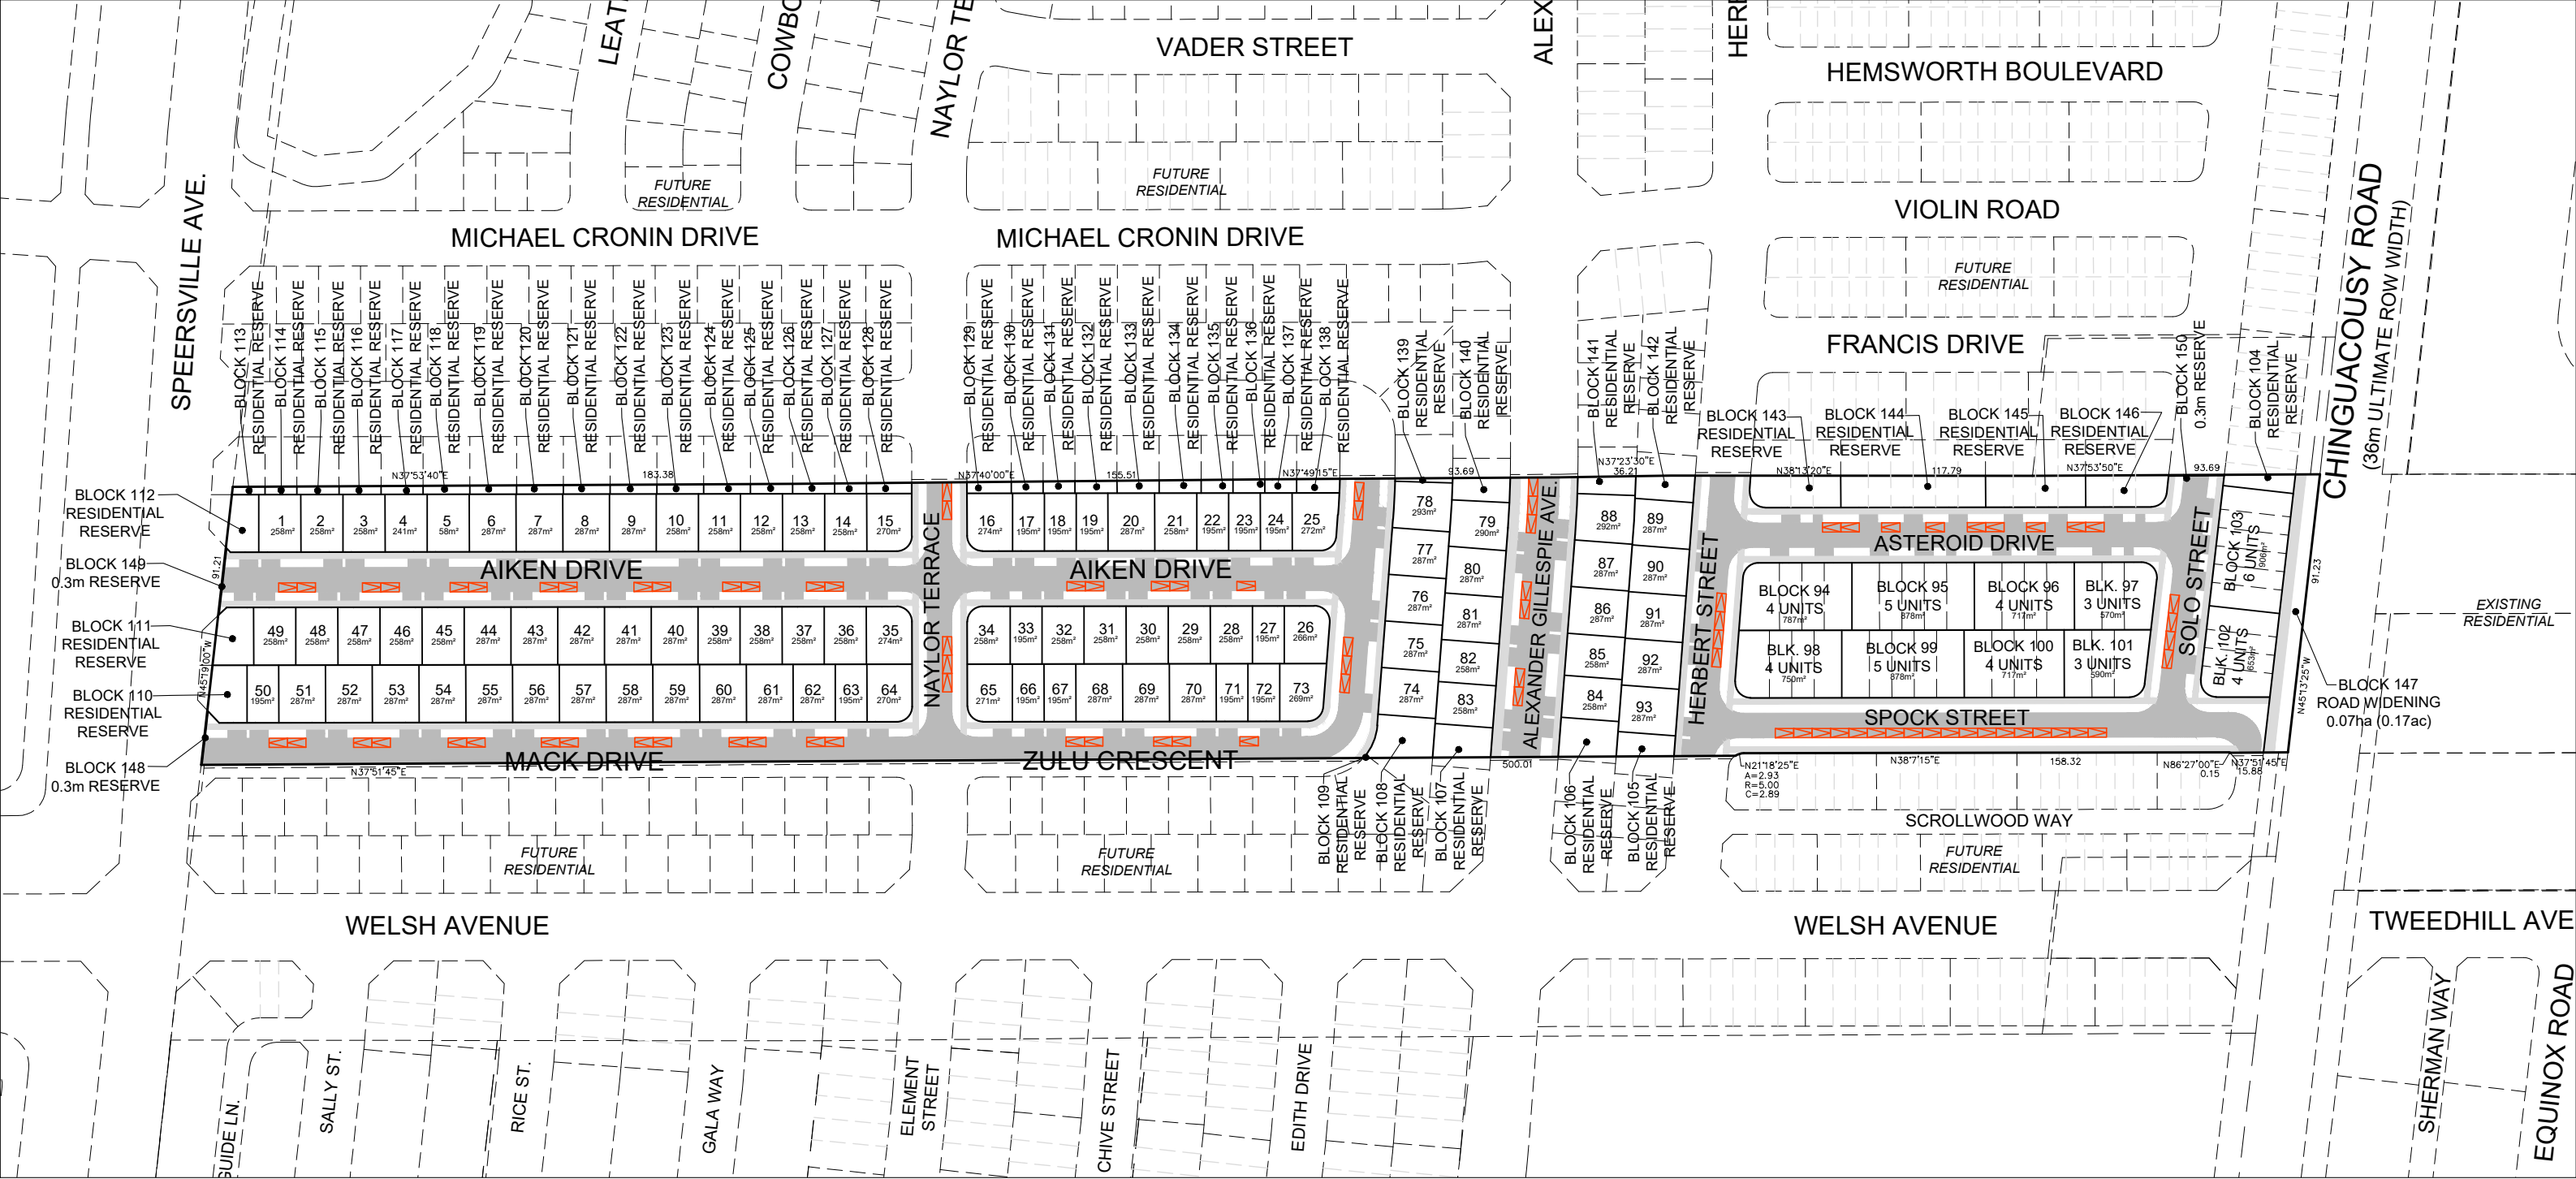

PARKING PLAN **ARGO MAYFIELD WEST V LIMITED** **FILE # 21T-25004C**

PART OF LOT 18, CONCESSION 3,
WEST OF HURONTARIO STREET
(GEOGRAPHIC TOWNSHIP OF CHINGUACOUSY)
TOWN OF CALEDON
REGIONAL MUNICIPALITY OF PEEL

LEGEND

- POTENTIAL ON-STREET PARKING (3.0 x 6.0m)
90 SPACES
- POTENTIAL SIDEWALK LOCATIONS
- CONCEPTUAL PAVEMENT / DRIVEWAYS

NOTE

- 9.0m MINIMUM SETBACK FROM INTERSECTIONS
FOR ALL ON-STREET PARKING SPACES.
- 15.0m MINIMUM SETBACK FROM ELBOWS BENDS
FOR ALL ON-STREET PARKING SPACES
- SUBJECT TO DETAILED DESIGN



SCALE: 1:2,000
JULY 18, 2025



TOWN OF CALEDON
PLANNING
RECEIVED
Jul 18, 2025