
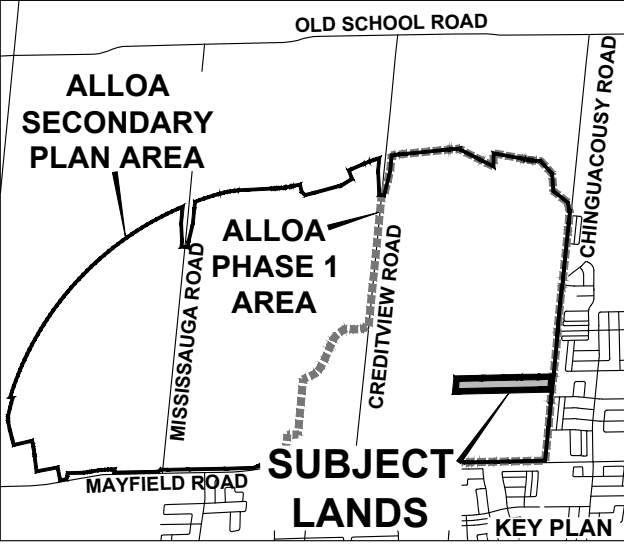


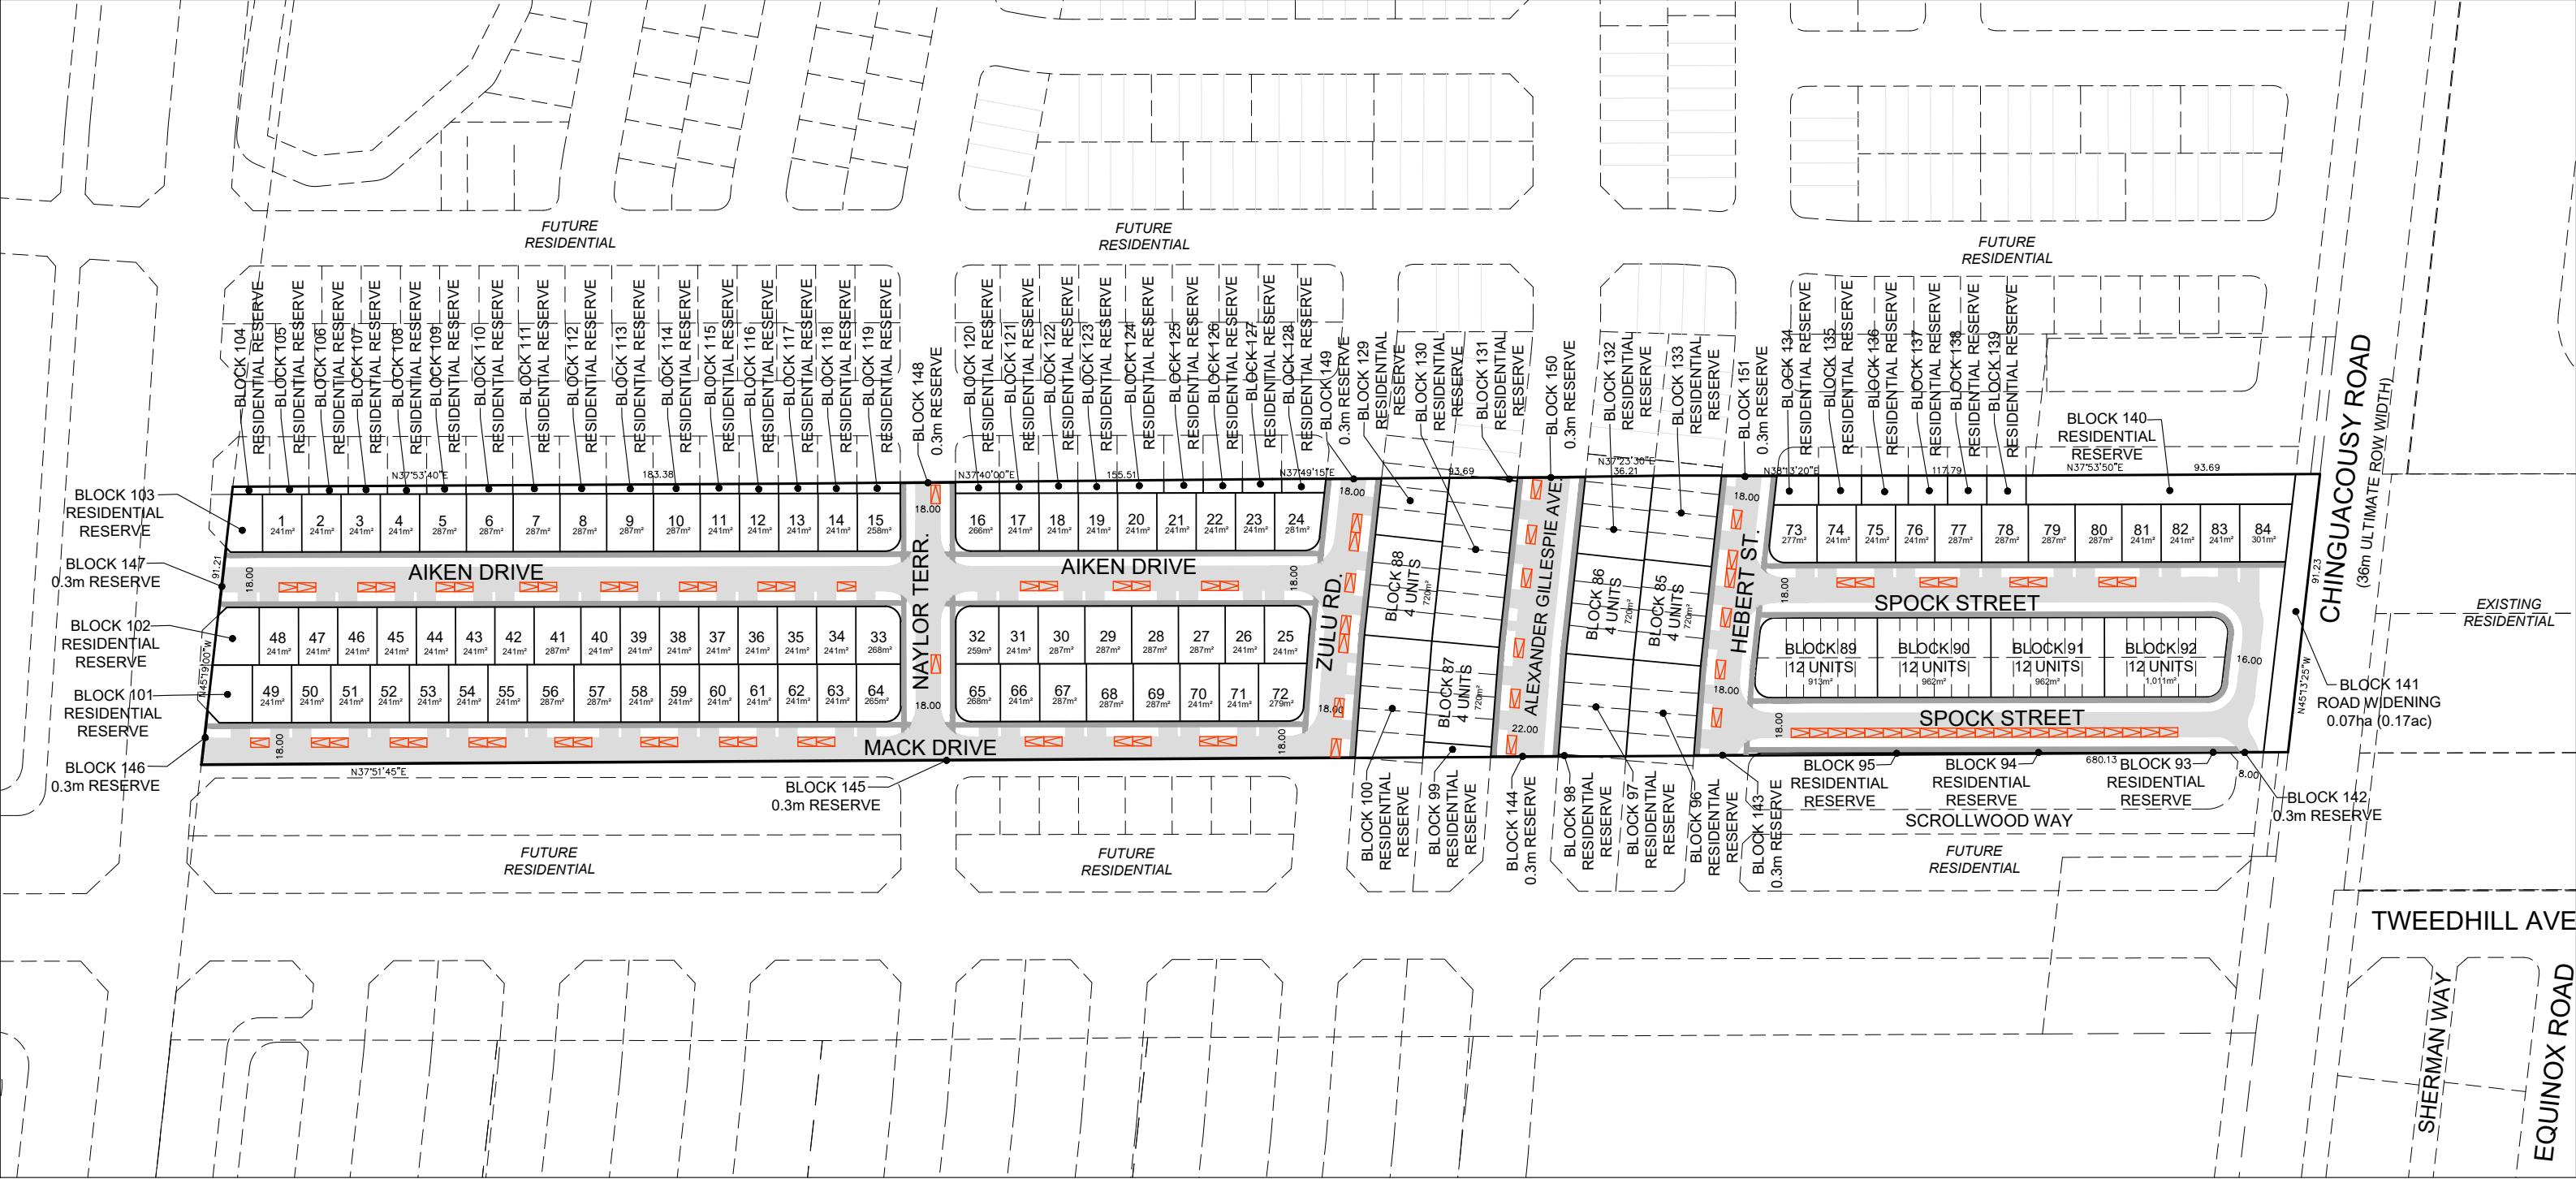

PARKING PLAN
ARGO MAYFIELD WEST V LIMITED
FILE # 21T-____C

PART OF LOT 18, CONCESSION 3,
WEST OF HURONTARIO STREET
(GEOGRAPHIC TOWNSHIP OF CHINGUACOUSY)
TOWN OF CALEDON
REGIONAL MUNICIPALITY OF PEEL

LEGEND

- POTENTIAL ON-STREET PARKING (3.0 x 6.0m)
92 SPACES
- POTENTIAL SIDEWALK LOCATIONS
- CONCEPTUAL PAVEMENT / DRIVEWAYS

NOTE

- 9.0m MINIMUM SETBACK FROM INTERSECTIONS
FOR ALL ON-STREET PARKING SPACES.
- 15.0m MINIMUM SETBACK FROM ELBOWS BENDS
FOR ALL ON-STREET PARKING SPACES

TOWN OF CALEDON
PLANNING
RECEIVED
March 12, 2025



SCALE: 1:2,000
MARCH 7, 2025

