
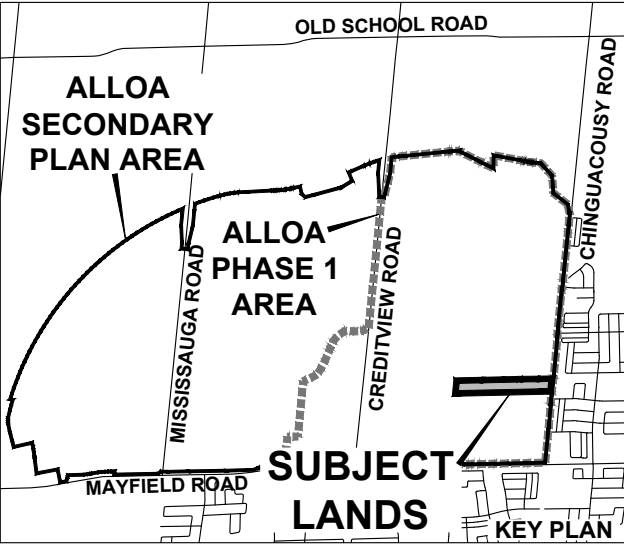


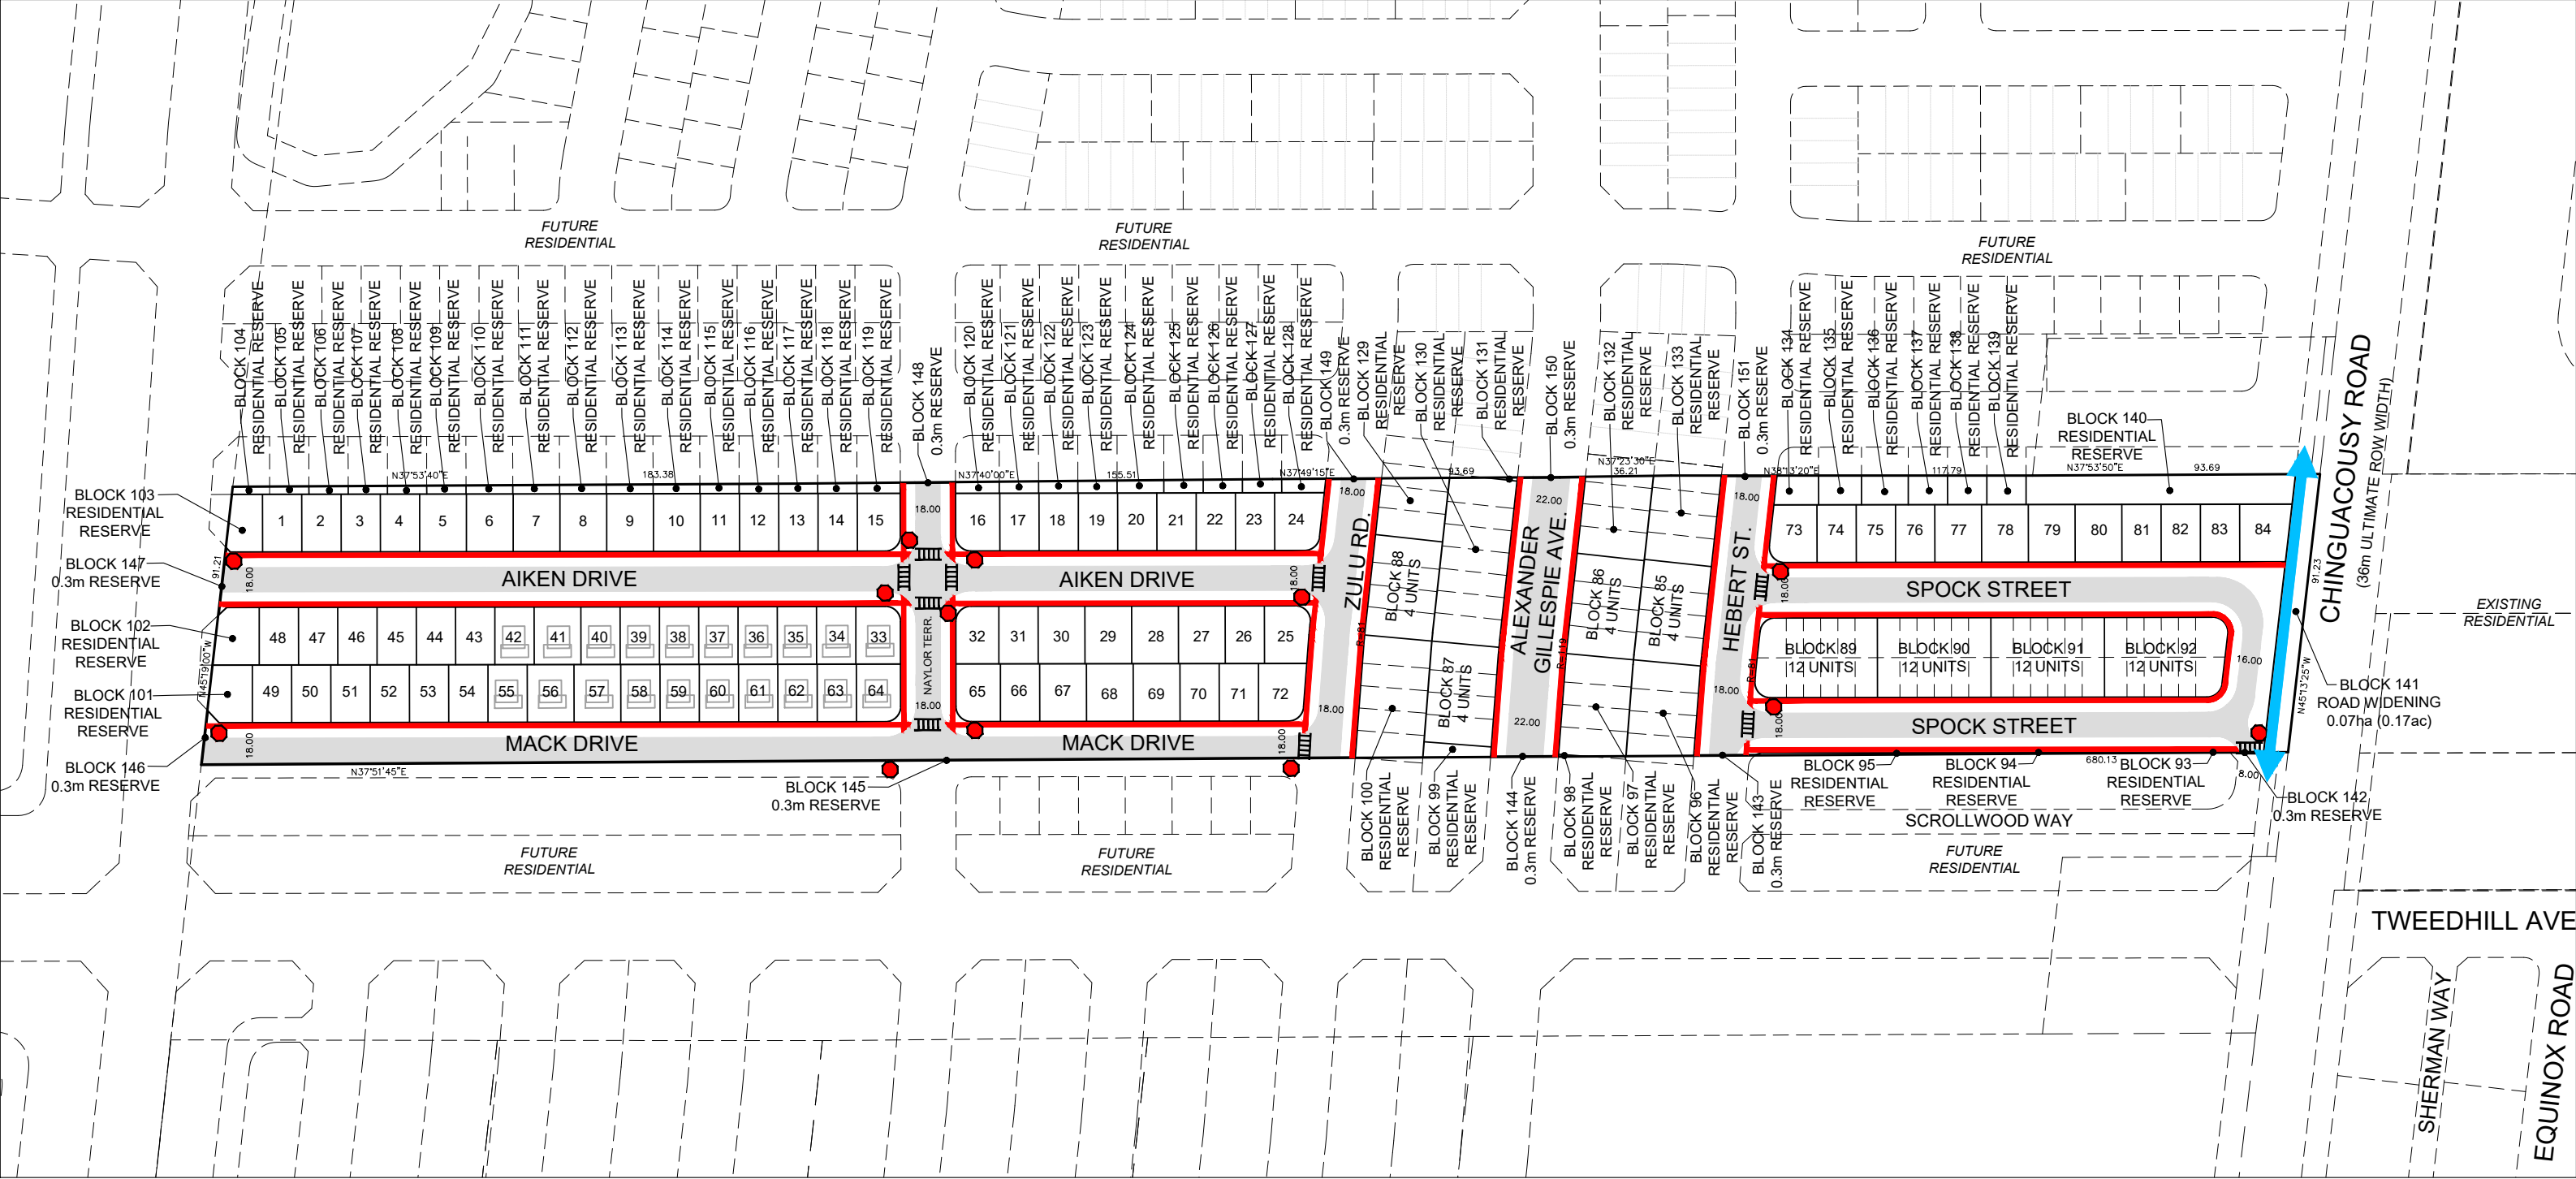

**PEDESTRIAN
CIRCULATION PLAN**
ARGO MAYFIELD WEST V LIMITED
FILE # 21T-____C

PART OF LOT 18, CONCESSION 3,
WEST OF HURONTARIO STREET
(GEOGRAPHIC TOWNSHIP OF CHINGUACOUSY)
TOWN OF CALEDON
REGIONAL MUNICIPALITY OF PEEL

LEGEND

- POTENTIAL 1.8m SIDEWALK LOCATIONS
(TO BE CONFIRMED AT DETAILED DESIGN)
- 3.5m MULTI-USE PATH TO BE CONSTRUCTED AS A
PART OF THE CHINGUACOUSY ROAD
RECONSTRUCTION
- CONCEPTUAL PAVEMENT
- PROPOSED STOP SIGN LOCATION
- PROPOSED CROSSWALK LOCATION



SCALE: 1:2000
MARCH 7, 2024

ARGO
DEVELOPMENT CORP

GSAI
Glen Schnarr & Associates Inc.

TOWN OF CALEDON
PLANNING
RECEIVED
March 12, 2025