

Wildfield Village

Town of Caledon

Draft Plans of Subdivision Concepts for Trinity Field Inc.


LEGEND

- Subject Lands Boundary
- Low Density Residential
- On-Street Townhouses
- Rear-Lane Townhouses
- Double-Frontage Townhouses
- Medium Density Blocks
- Park
- Stormwater Management Ponds
- Environmental Protection Area
- Road Widening
- Open Space

ROADS

- Urban Collector (26.0m / 23.5m ROW)
- Local Road (18.0m ROW)
- Public Lane (8.5m ROW)

TOWN OF CALEDON
PLANNING
RECEIVED
October 31, 2025

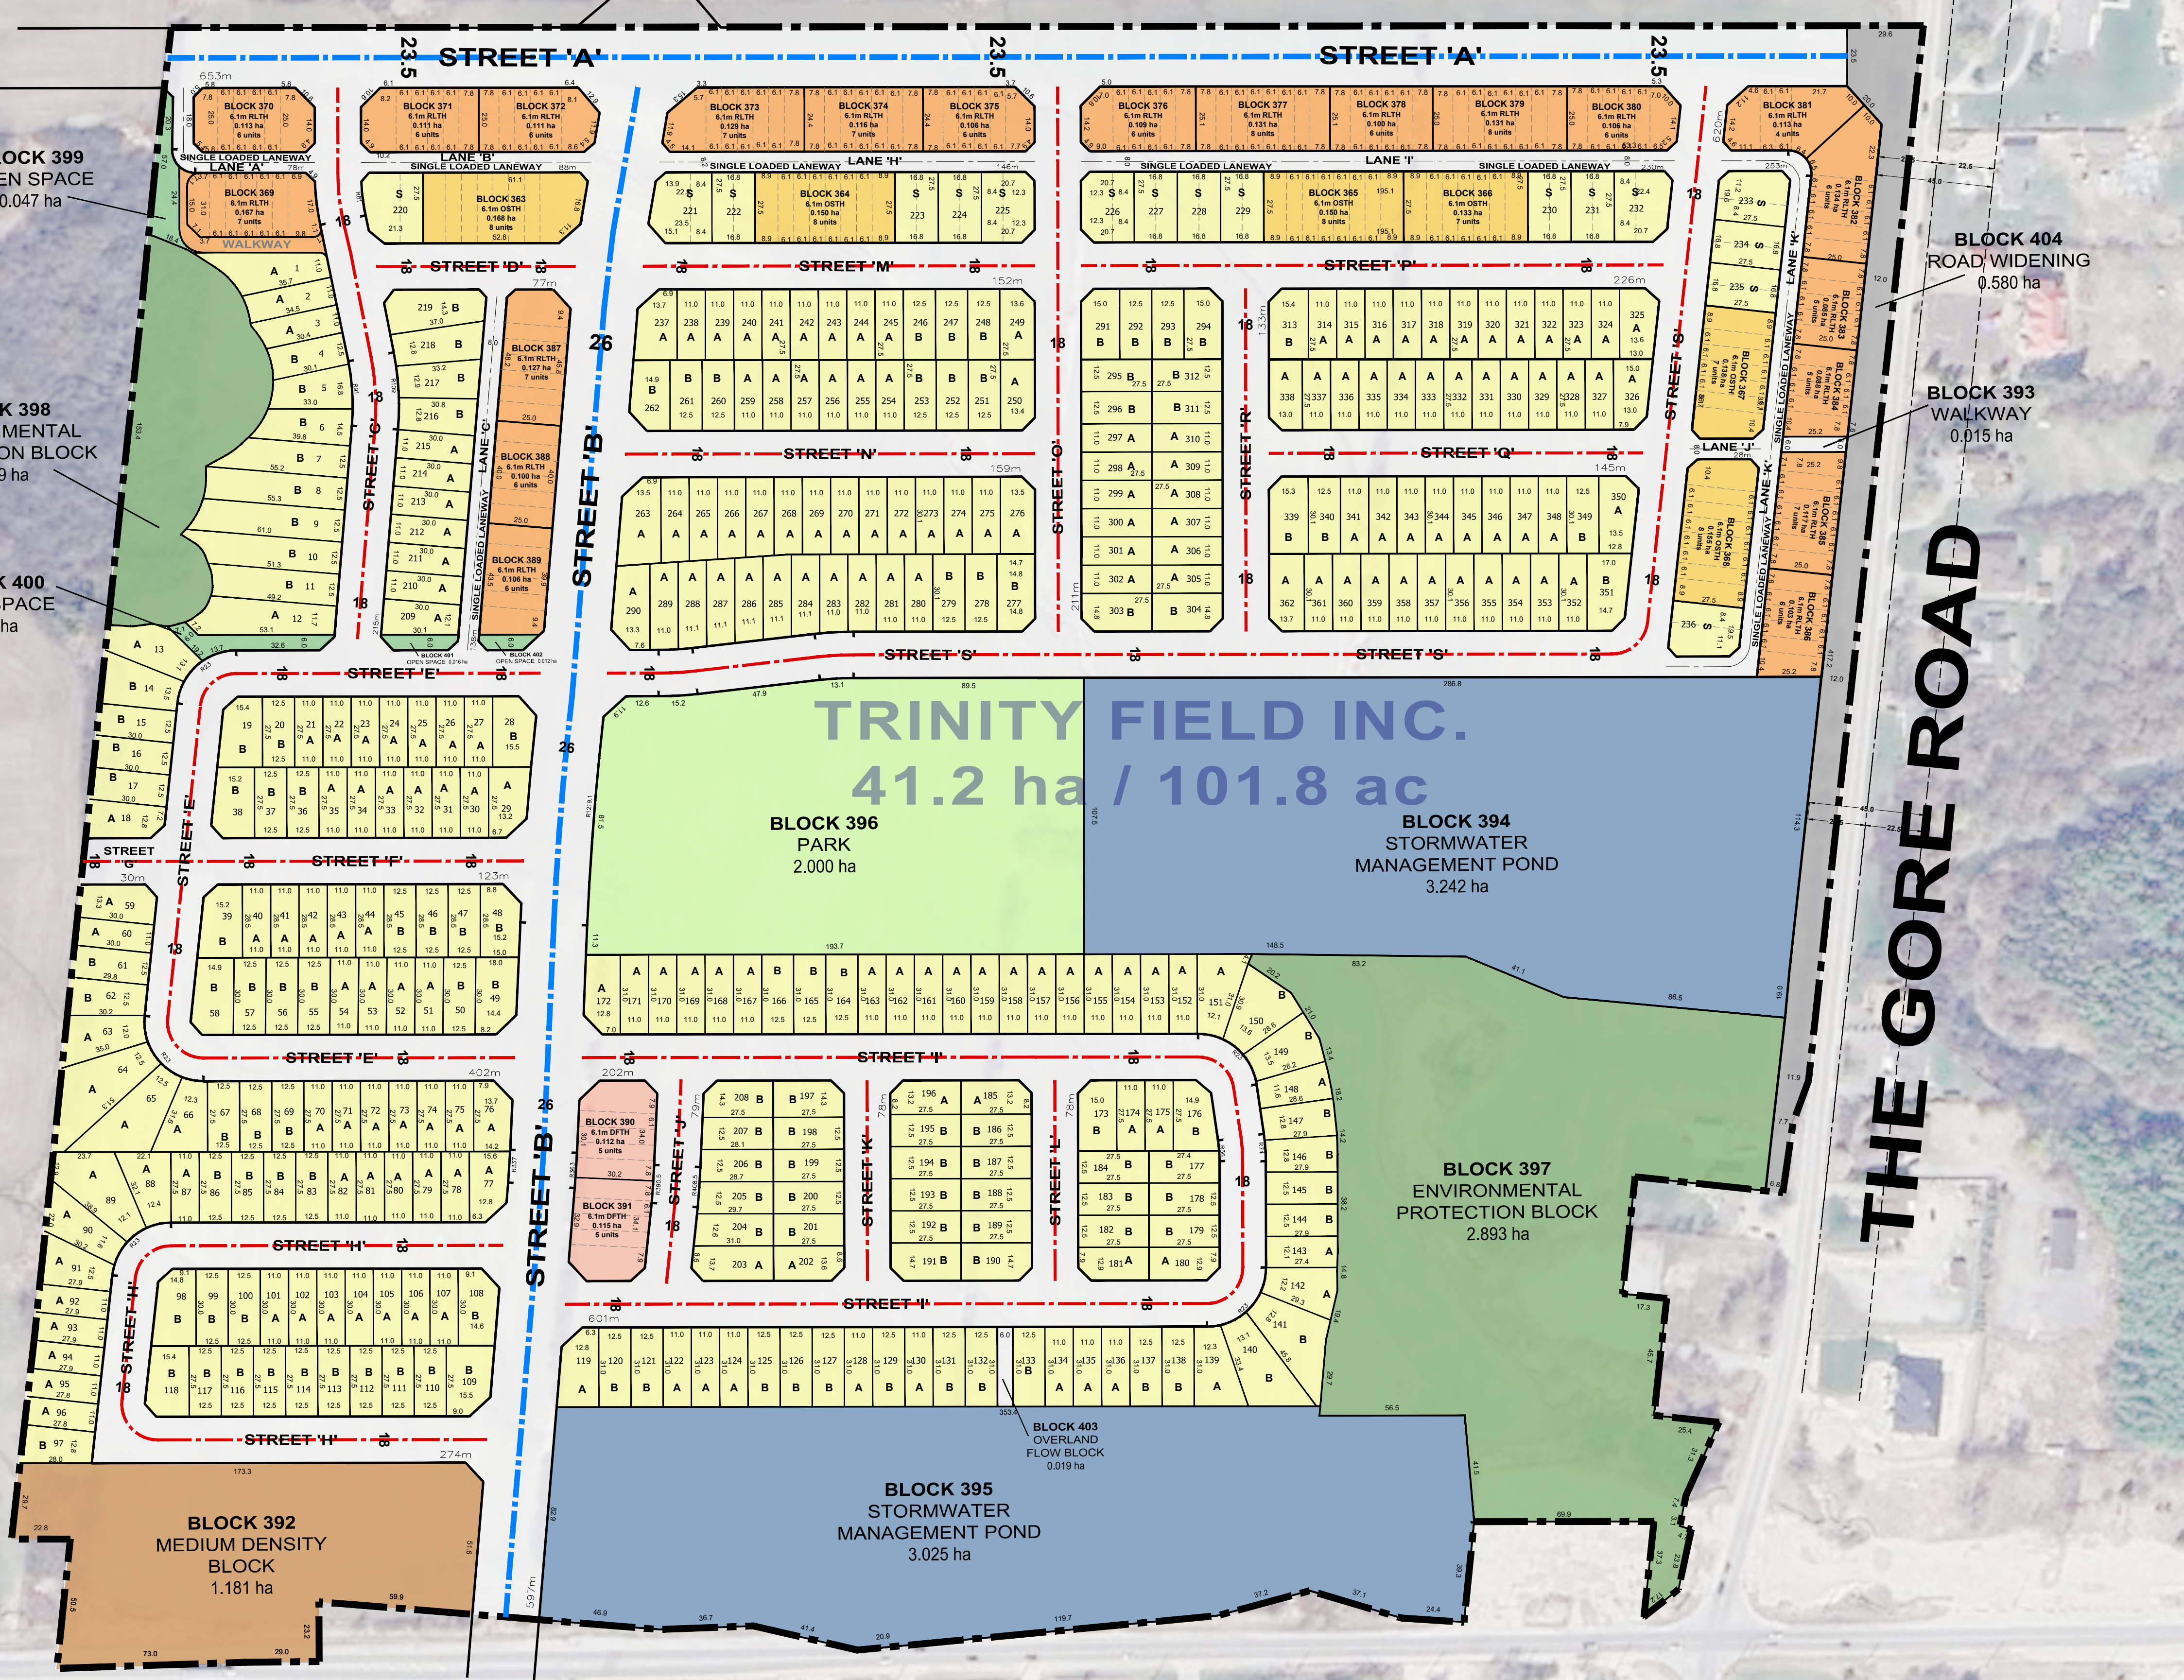

MAYFIELD ROAD

THE GORE ROAD

