


TOWN OF CALEDON
PLANNING
RECEIVED


October 31, 2025

GENERAL NOTES

- VERIFY ALL DIMENSIONS.
- DO NOT SCALE DRAWINGS.
- REPORT ANY DISCREPANCIES, DISCOVERED ERRORS, OR OMISSIONS TO THE LANDSCAPE ARCHITECT BEFORE PROCEEDING.
- IT IS ADVISED THAT CONTRACTORS CONTACT THE LANDSCAPE ARCHITECT PRIOR TO CONSTRUCTION TO ENSURE THE USE OF THE LATEST REVISED DRAWINGS.
- DRAWINGS AND SPECIFICATIONS ARE THE PROPERTY OF THE LANDSCAPE ARCHITECT.

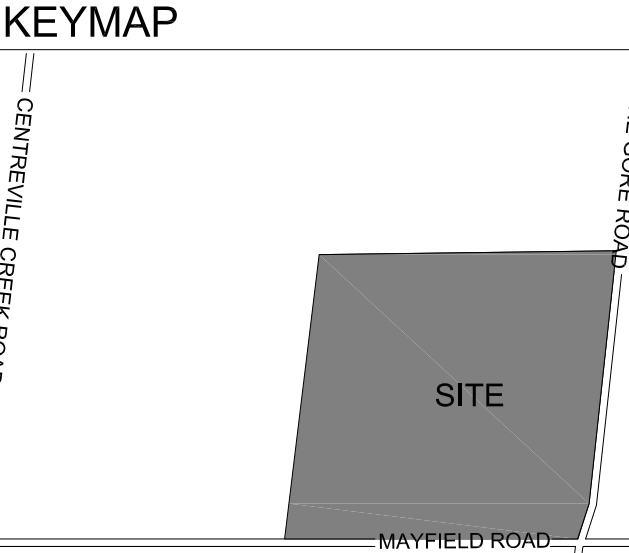


LEGEND

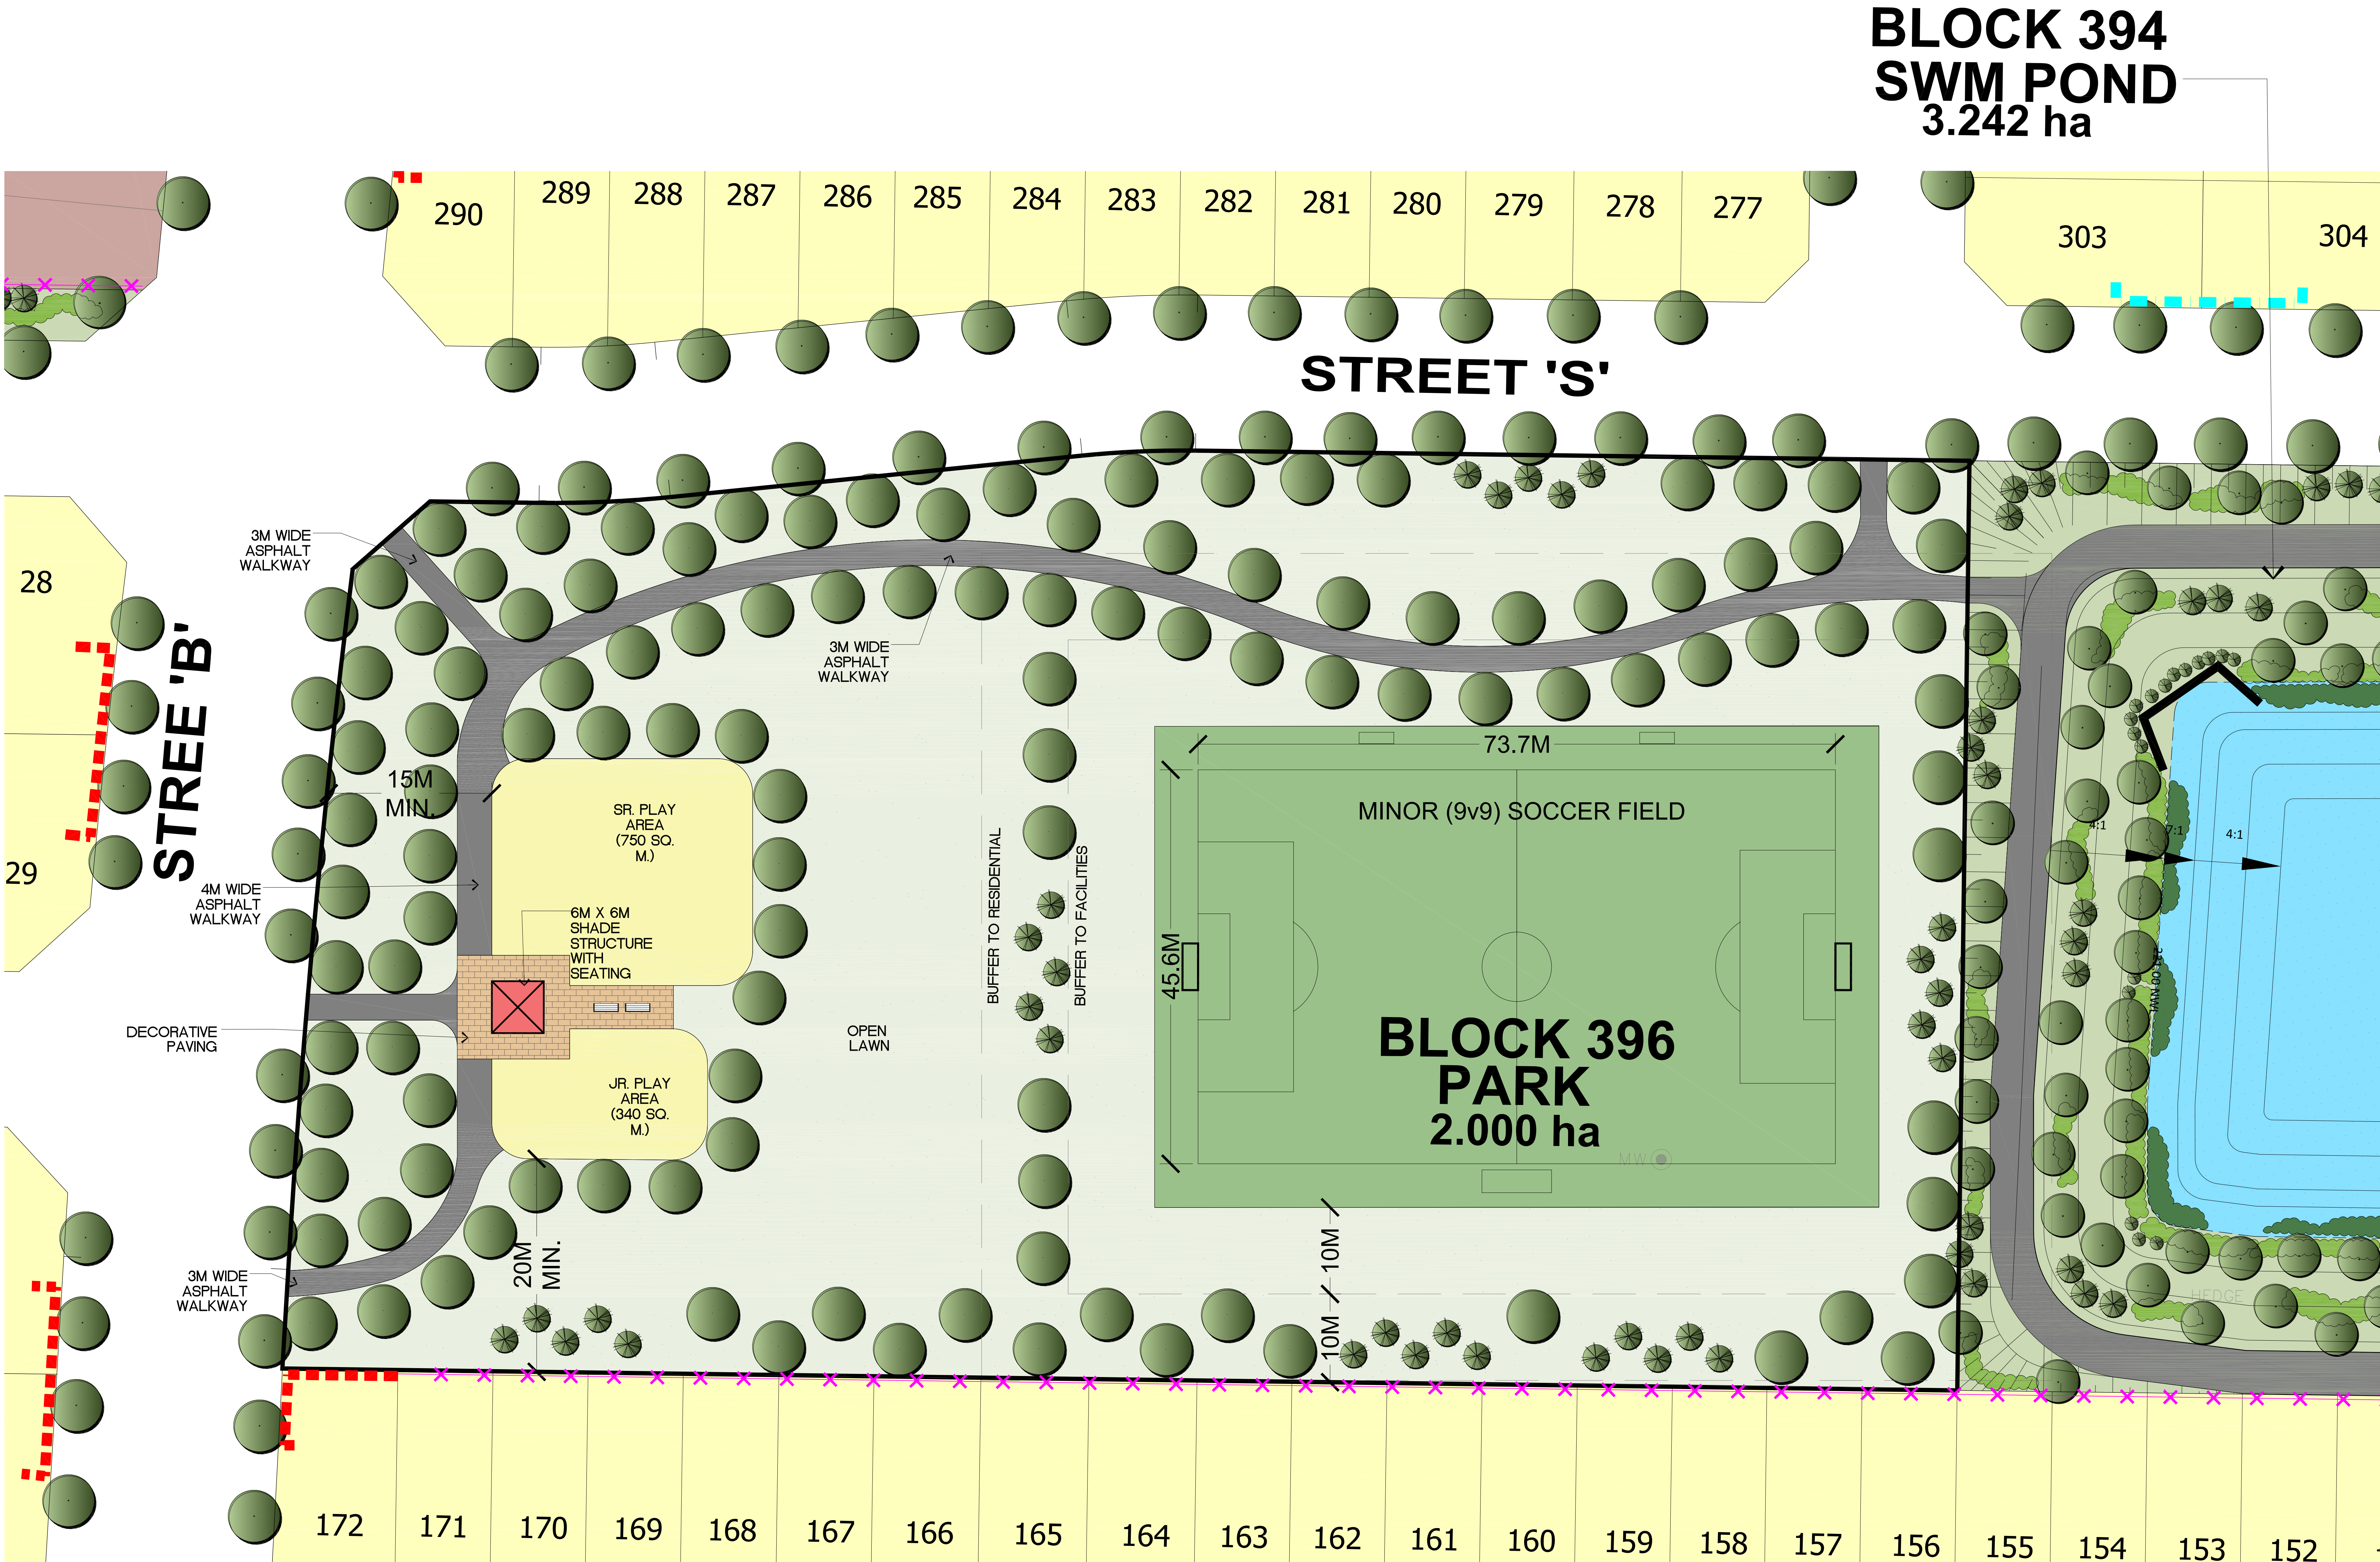

1.	OCT 31, 2025	ISSUED FOR DRAFT PLAN APPROVAL	B.B.
No.	DATE.	REVISION.	BY.

It is the responsibility of the Contractor and/or Owner to ensure that the drawings with the latest revisions are used for construction.

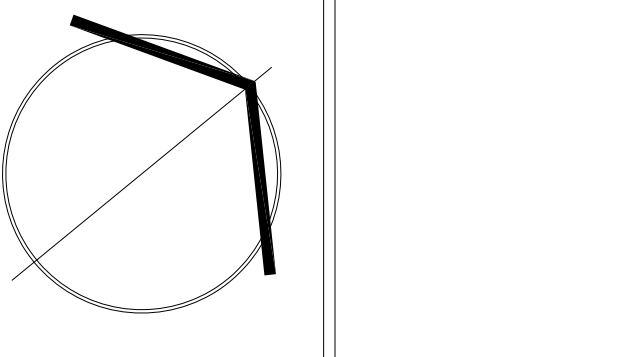

SBK
STRYBOS BARRON KING
LANDSCAPE ARCHITECTURE

5770 HURONTARIO STREET, SUITE 320
MISSISSAUGA, ONTARIO, L4R 3G5
T: 416.695.4949 F: 905.712.3101
WWW.STRYBOS.COM

PROJECT:
**WILDFIELD VILLAGE
NORTH OF MAYFIELD & WEST
OF THE GORE ROAD
CALEDON, ONTARIO**

DRAWING TITLE:
PARK CONCEPT PLAN

SCALE:	1 : 300	PROJECT No.	6125
DATE:	JUNE 6TH, 2025	DRAWN No.	L200
DRAWN BY:	A.S.M.	CHECKED BY:	B.B.