
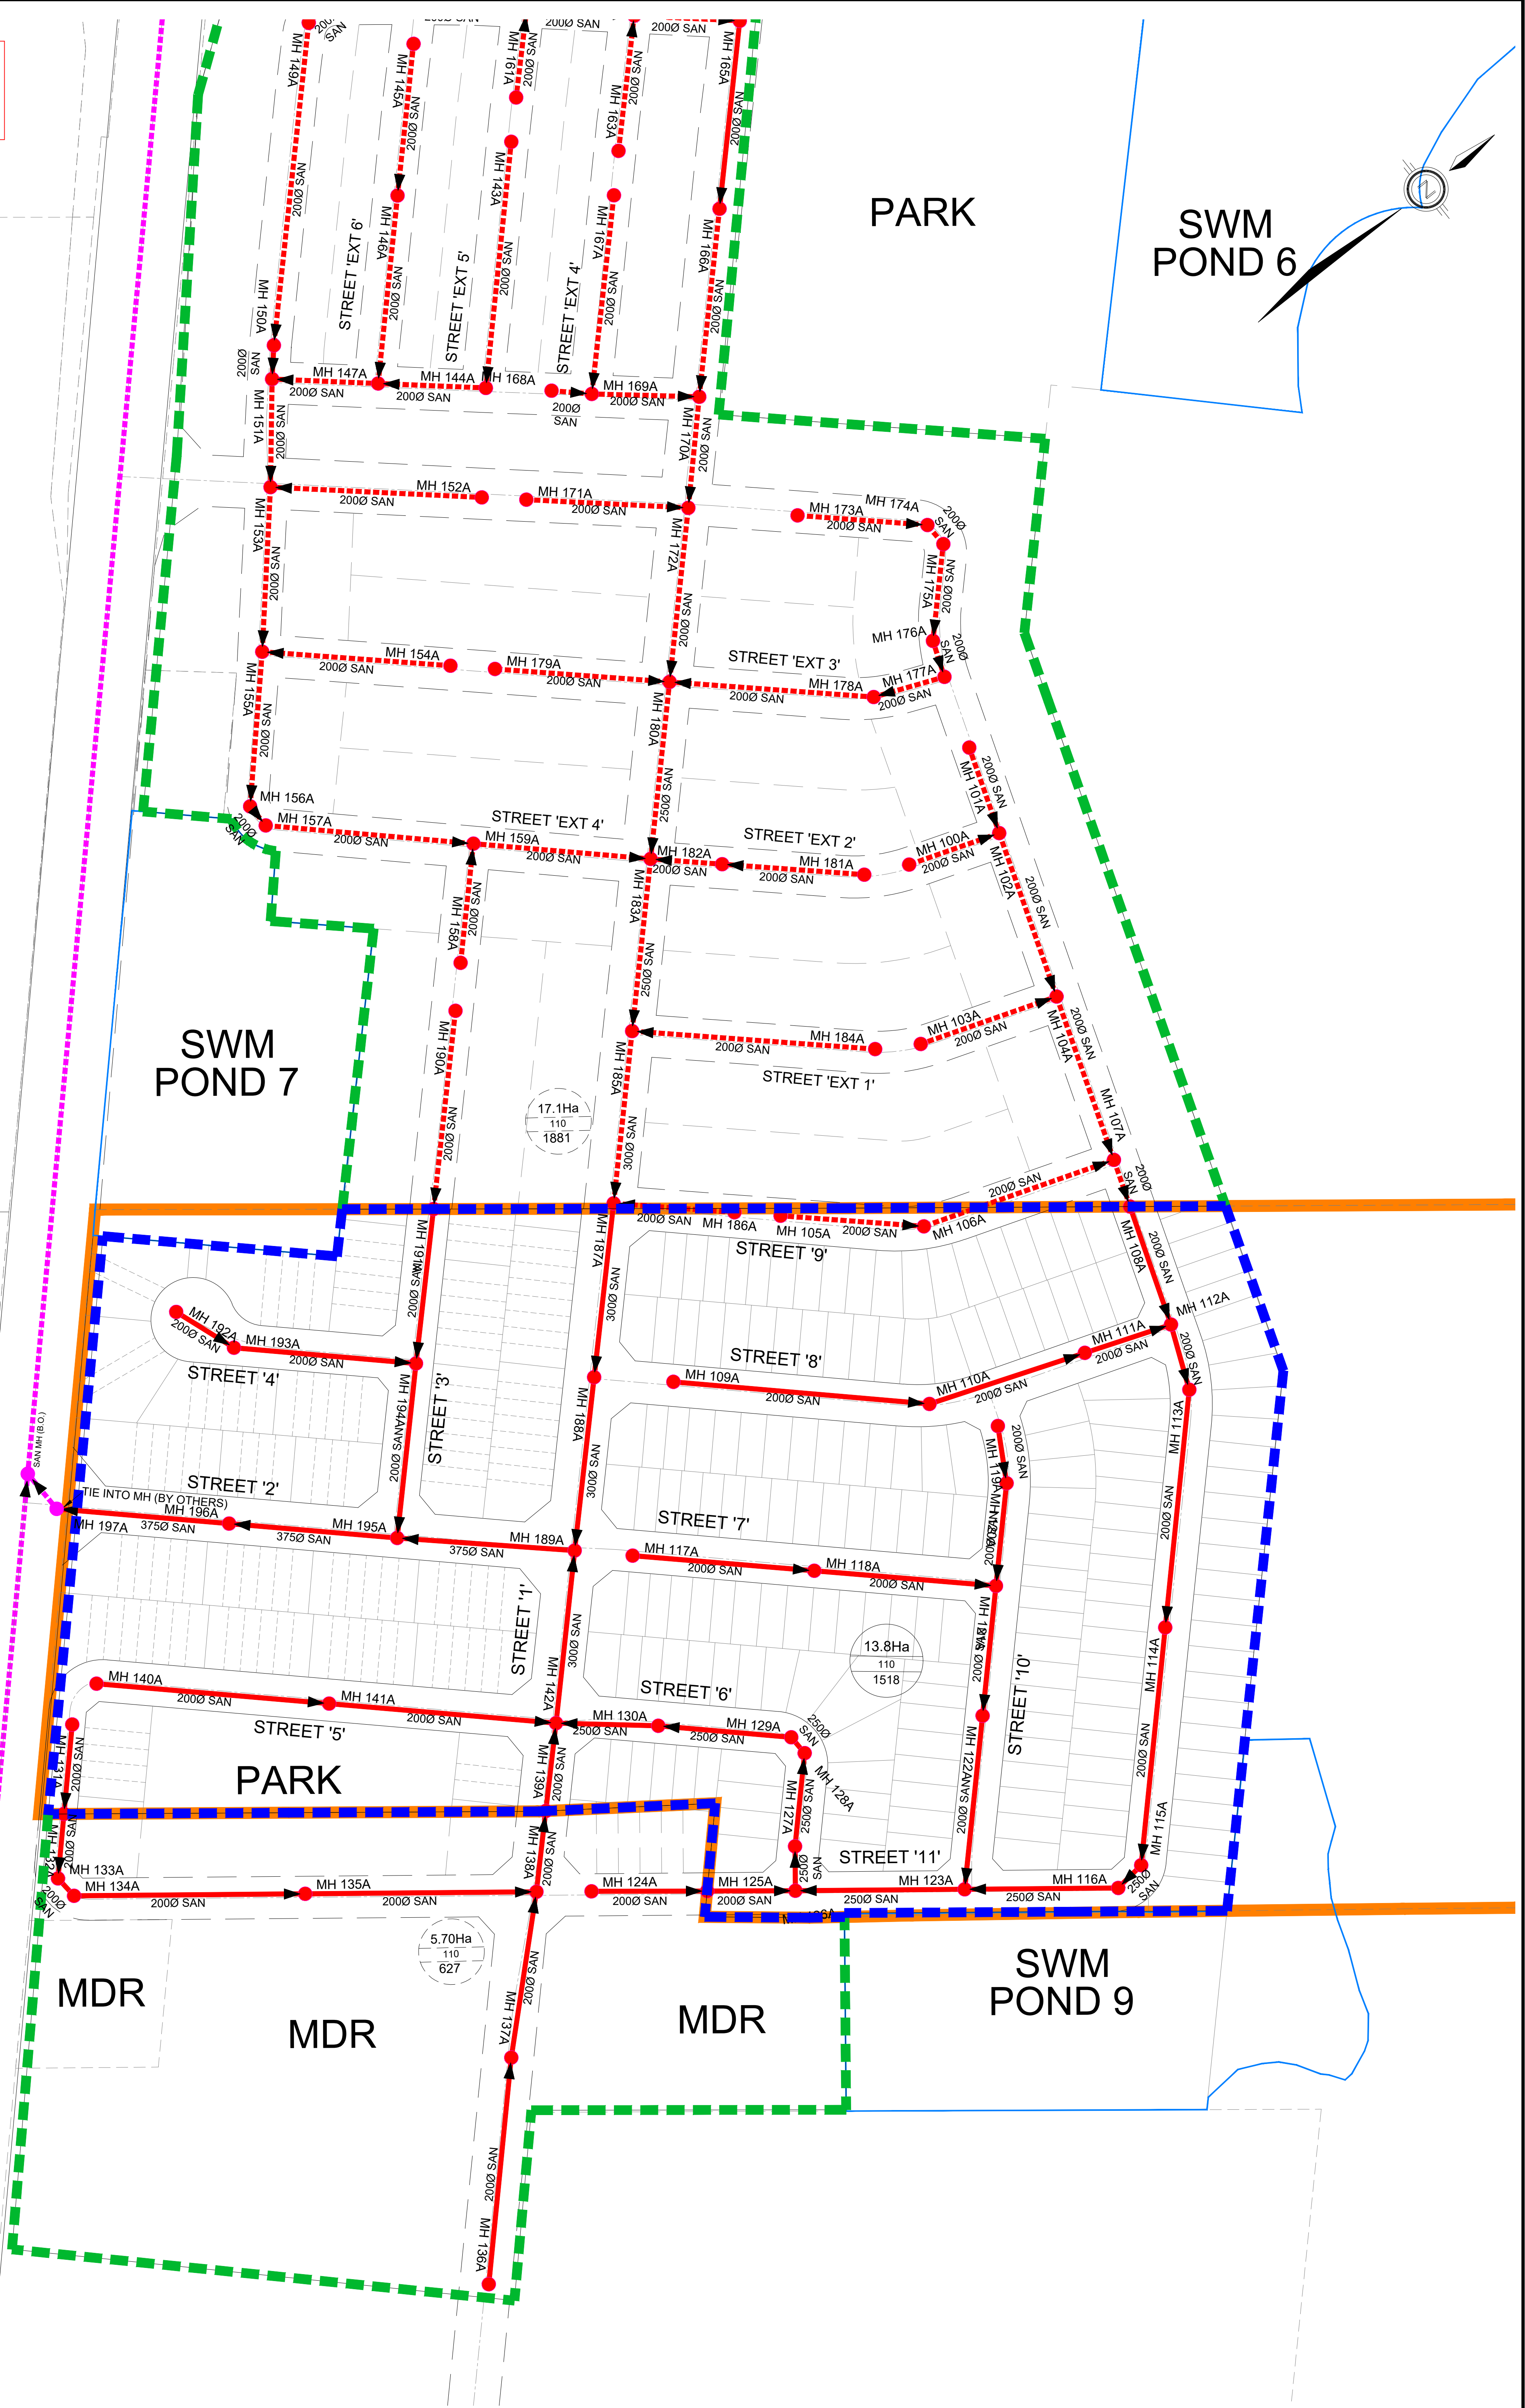


TOWN OF CALEDON
PLANNING
RECEIVED
March 25, 2026

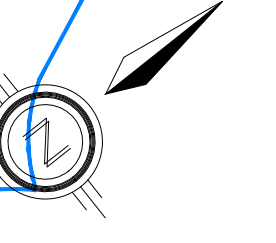

LEGEND

- SUBJECT LANDS
- INTERNAL DRAINAGE AREA
- EXTERNAL DRAINAGE AREA
- PROPOSED SANITARY MAINTENANCE HOLE
- PROPOSED SANITARY TRUNK SEWER BY OTHERS
- PROPOSED SANITARY MAINTENANCE HOLE BY OTHERS
- PROPOSED SANITARY SEWER
- PROPOSED EXTERNAL SANITARY SEWER

<div style="border: 1px solid black; border-radius: 50%; width: 30px; height: 30px; display: flex; align-items: center; justify-content: center;"> <div style="border: 1px solid black; border-radius: 50%; width: 15px; height: 15px; display: flex; align-items: center; justify-content: center;"> 5.7Ha 110 627 </div> </div>	<p>DRAINAGE AREA POPULATION DENSITY POPULATION</p>
<div style="border: 1px solid black; border-radius: 50%; width: 30px; height: 30px; display: flex; align-items: center; justify-content: center;"> <div style="border: 1px solid black; border-radius: 50%; width: 15px; height: 15px; display: flex; align-items: center; justify-content: center;"> 5.60Ha 100 560 </div> </div>	<p>EXTERNAL DRAINAGE AREA EXTERNAL POP. DENSITY EXTERNAL POPULATION</p>



TIFFANY ROX
NORTH HILL LTD. -
BOLTON NORTH HILL
TOWN OF CALEDON

SANITARY SERVICING PLAN	
SCALE: 1:2500	PROJECT No.: 25-1433
DATE: MARCH 2026	DRAWING: 2