
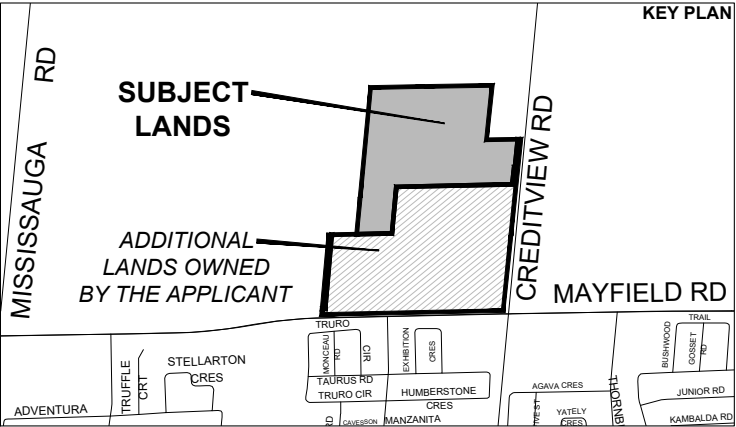


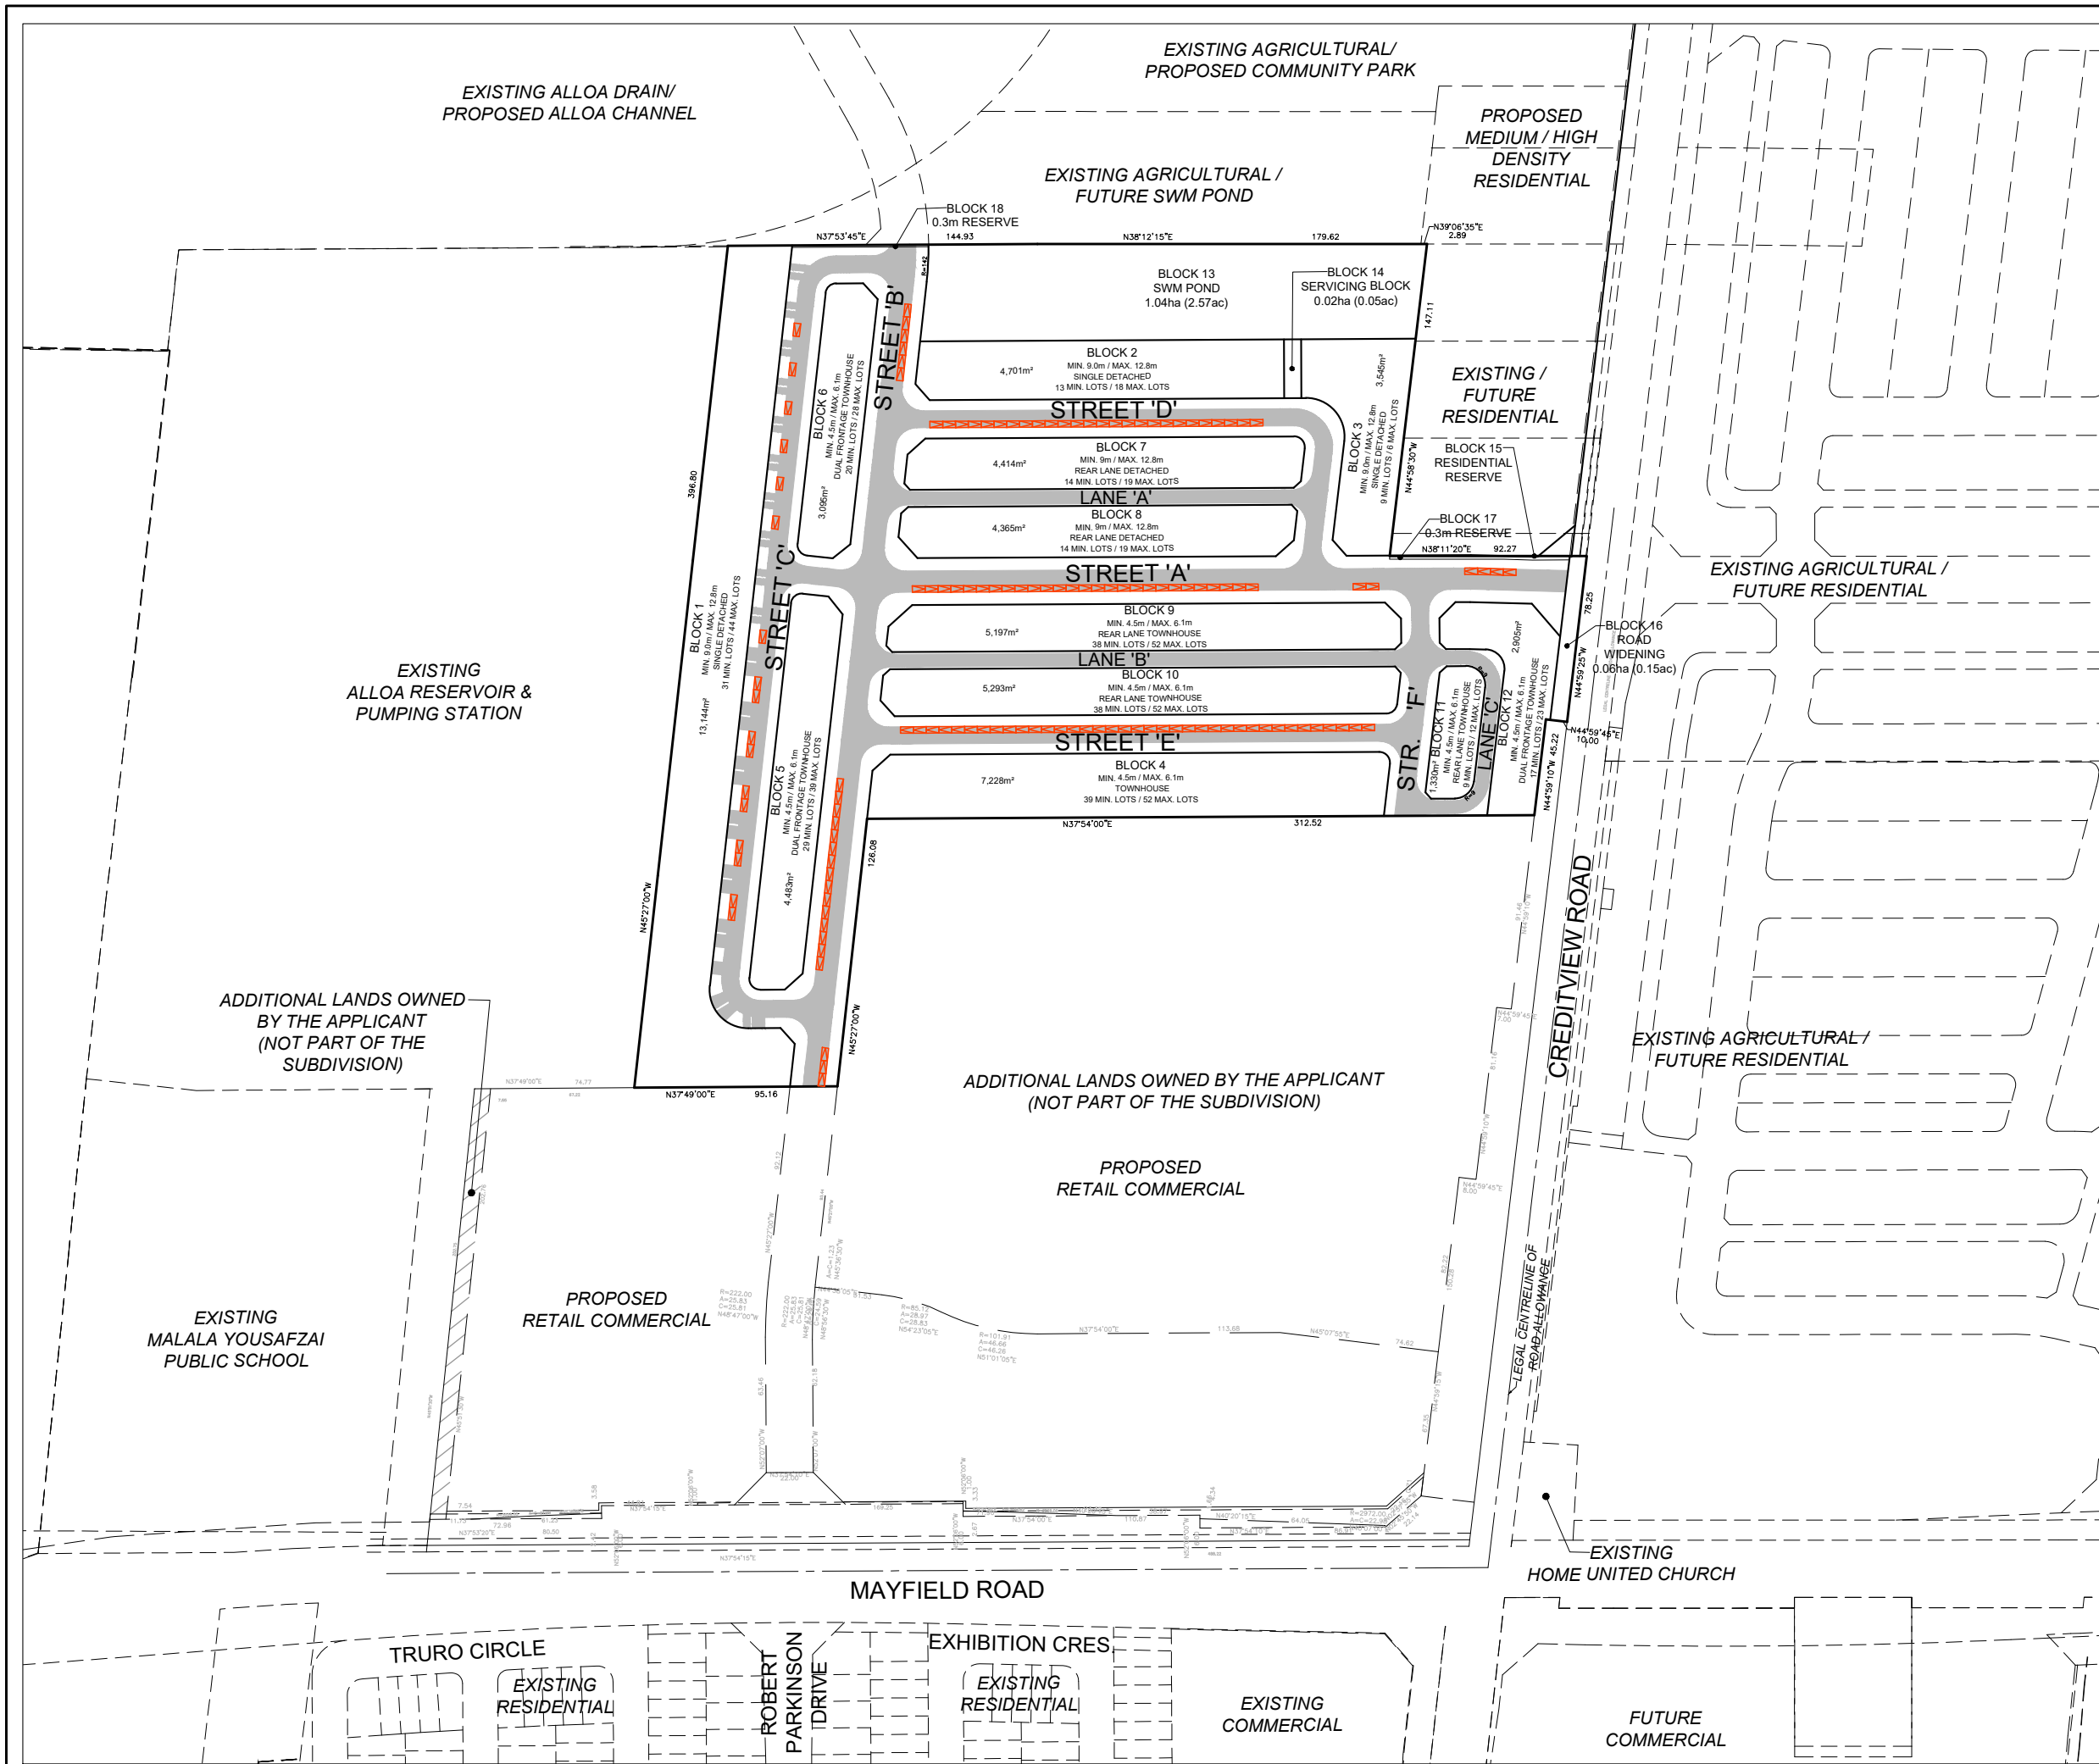

**PARKING PLAN**  
**12100 CREDITVIEW DEVELOPMENTS**  
**LIMITED**

**FILE # 21T-\_\_\_\_\_C**

PART OF LOT 18, CONCESSION 4, W.H.S.  
(GEOGRAPHIC TOWNSHIP OF CHINGUACOUSY)  
TOWN OF CALEDON  
REGIONAL MUNICIPALITY OF PEEL

**LEGEND**

- POTENTIAL ON-STREET PARKING (3.0 x 6.0m)**  
**137 SPACES**
- POTENTIAL SIDEWALK LOCATIONS**
- CONCEPTUAL PAVEMENT / DRIVEWAYS**

**NOTE**

- 9.0m MINIMUM SETBACK FROM INTERSECTIONS FOR ALL ON-STREET PARKING SPACES.
- 15.0m MINIMUM SETBACK FROM ELBOWS BENDS FOR ALL ON-STREET PARKING SPACES



SCALE: 1:3,000  
(11 x 17)  
MARCH 3, 2026