

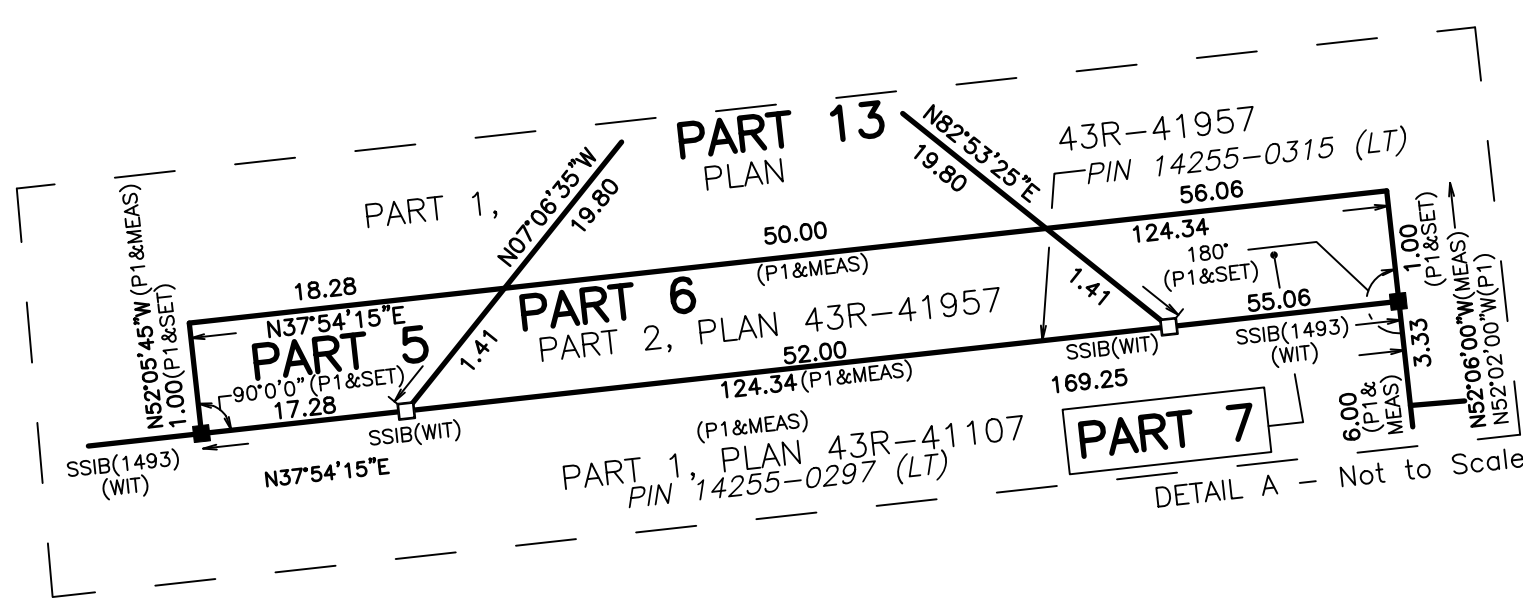


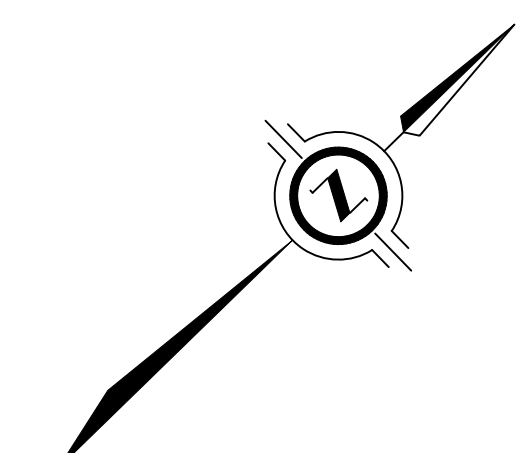

SCHEDULE				AREA sq.m.
PART	LOT	CONCESSION	PIN	
1				109453
2				72438
3				3991
4				28019
5				17.8
6				50.8
7				55.5
8				25414
9				67.8
10				104
11				228
12				1521
13				504
14				592
15				293
16				4.0

TOWN OF CALEDON
PLANNING
RECEIVED
07/06/2026

PLAN 43R-42371
Received and deposited
April 20th, 2026
Danielle Downey
Representative for the
Land Registrar for the
Land Titles Division of
Peel (No.43)

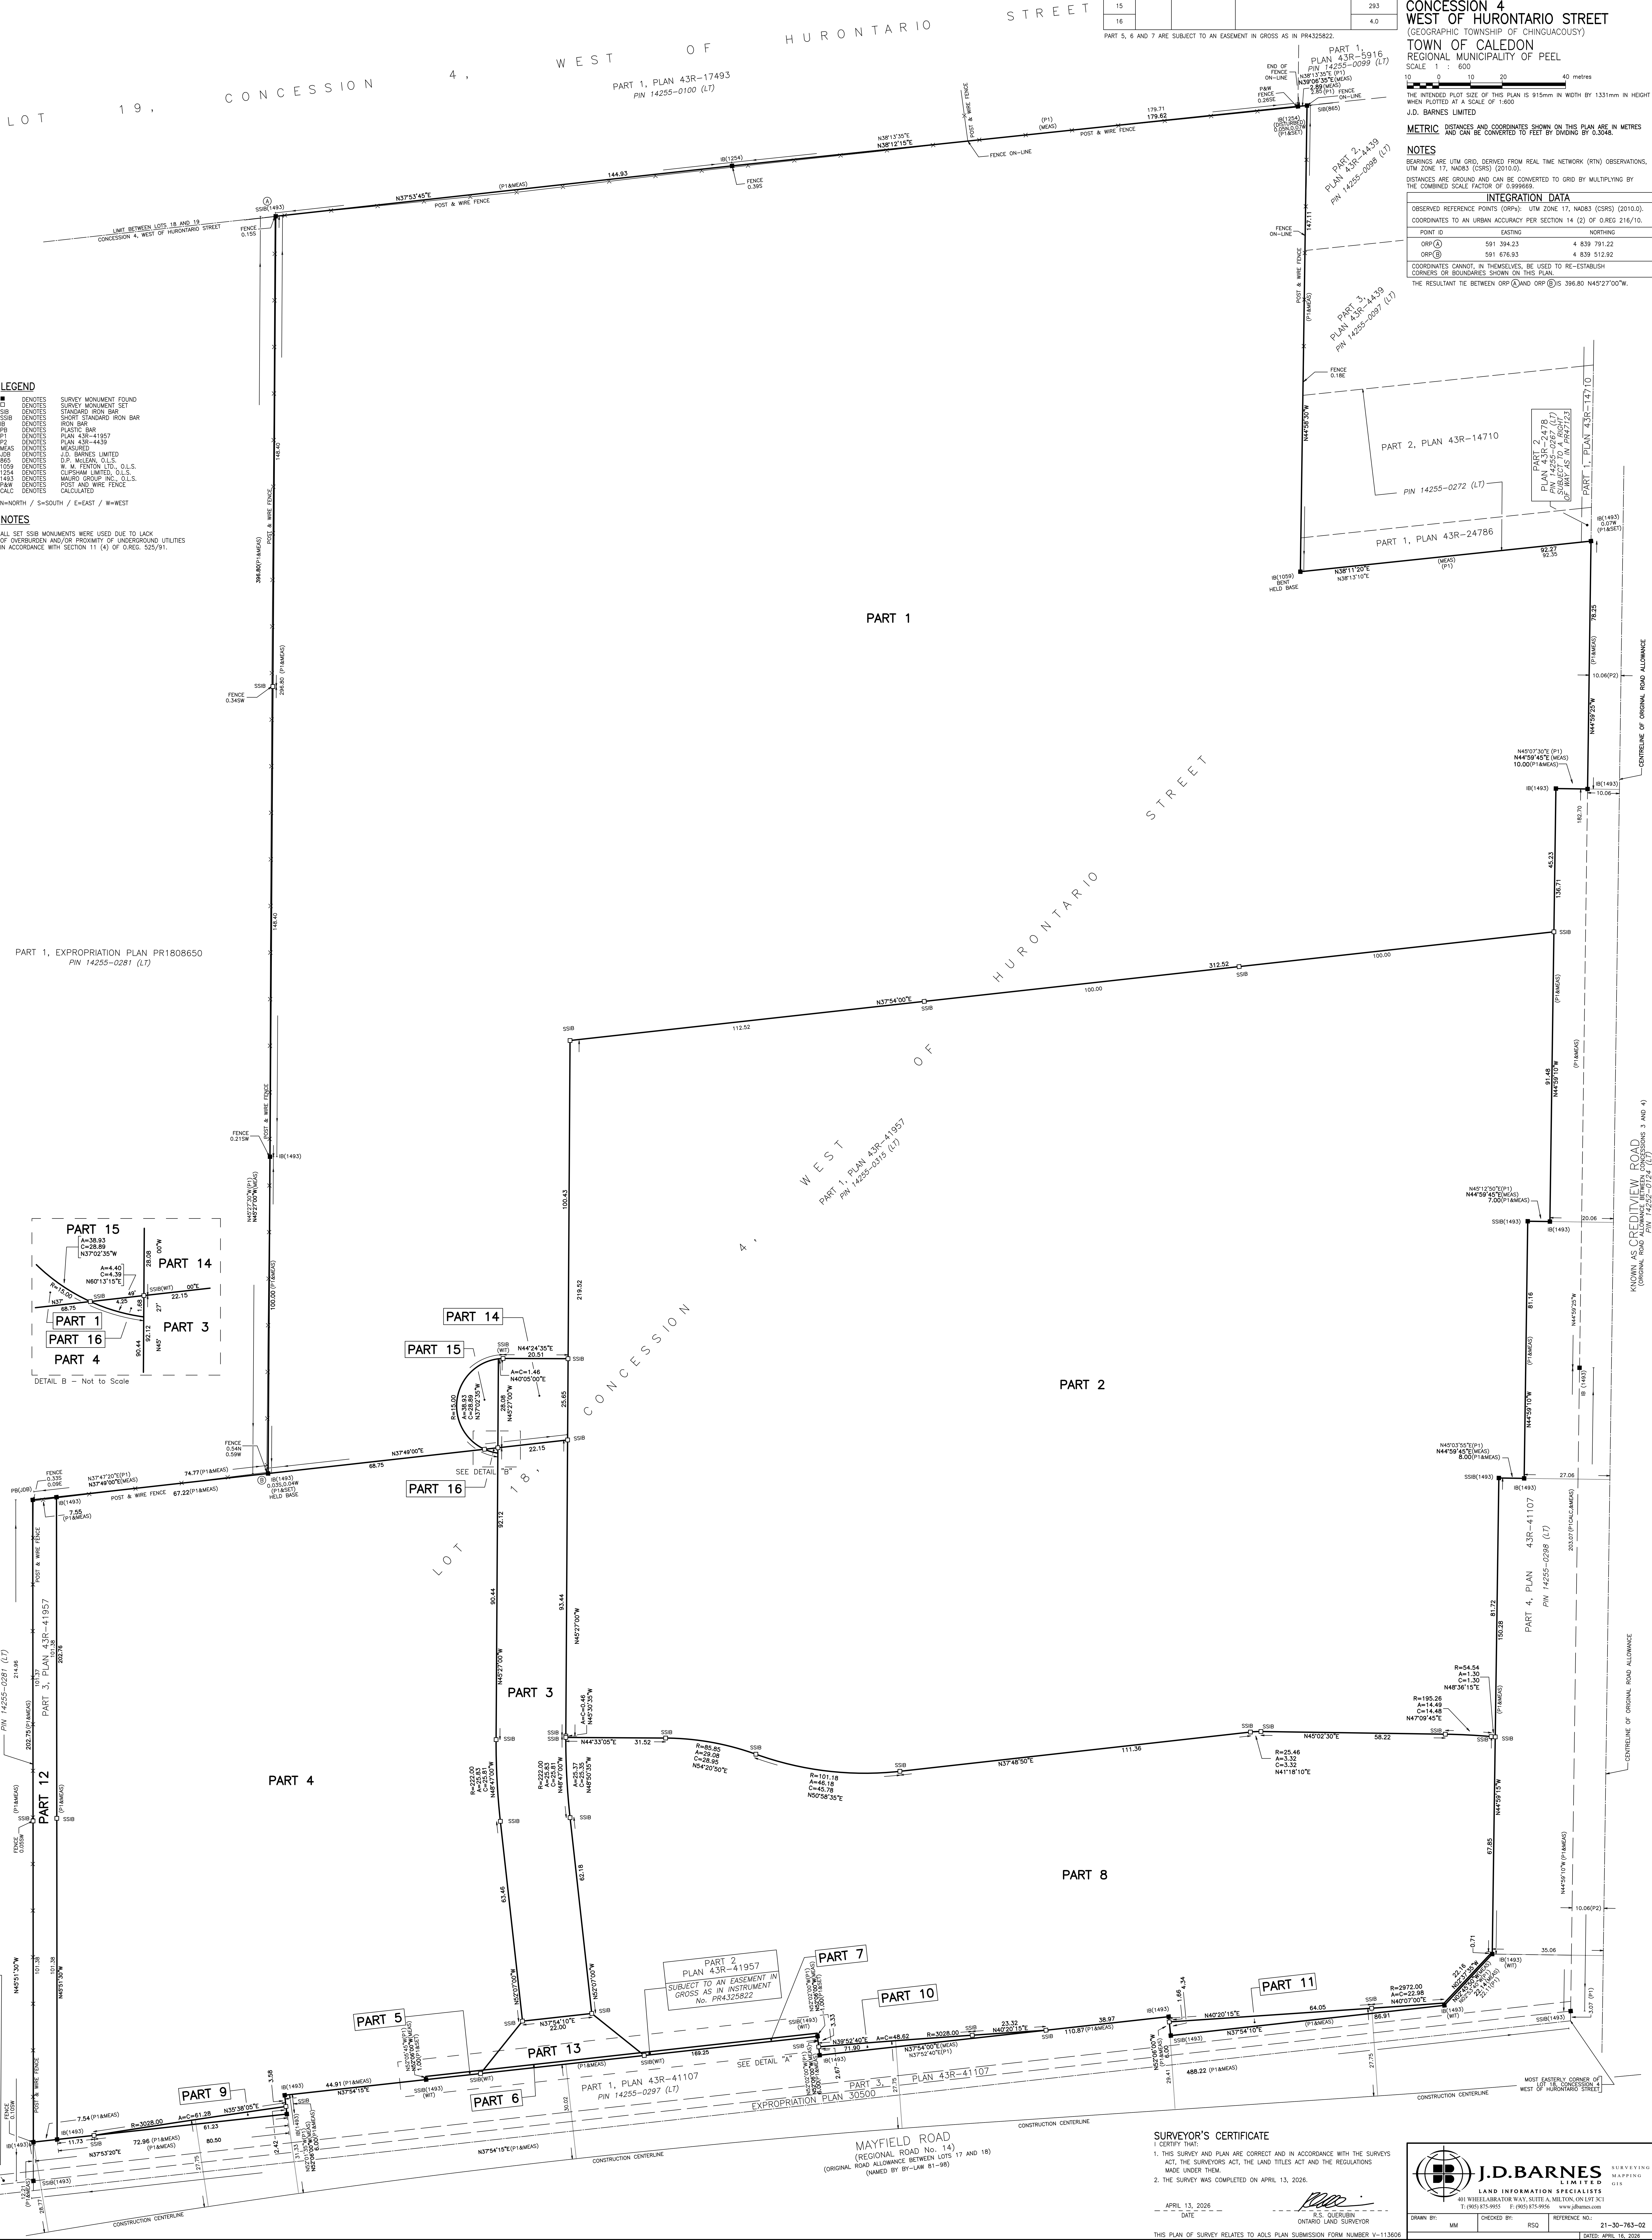


- LEGEND**
- DENOTES SURVEY MONUMENT FOUND
 - DENOTES SURVEY MONUMENT SET
- N-NORTH / S-SOUTH / E-EAST / W-WEST

NOTES

ALL SET SSB MONUMENTS WERE USED DUE TO LACK OF OVERSIGHT AND/OR PROXIMITY OF UNDERGROUND UTILITIES IN ACCORDANCE WITH SECTION 11 (4) OF O. REG. 525/91.

PART 1, EXPROPRIATION PLAN PR1808650
PIN 14255-0281 (LT)

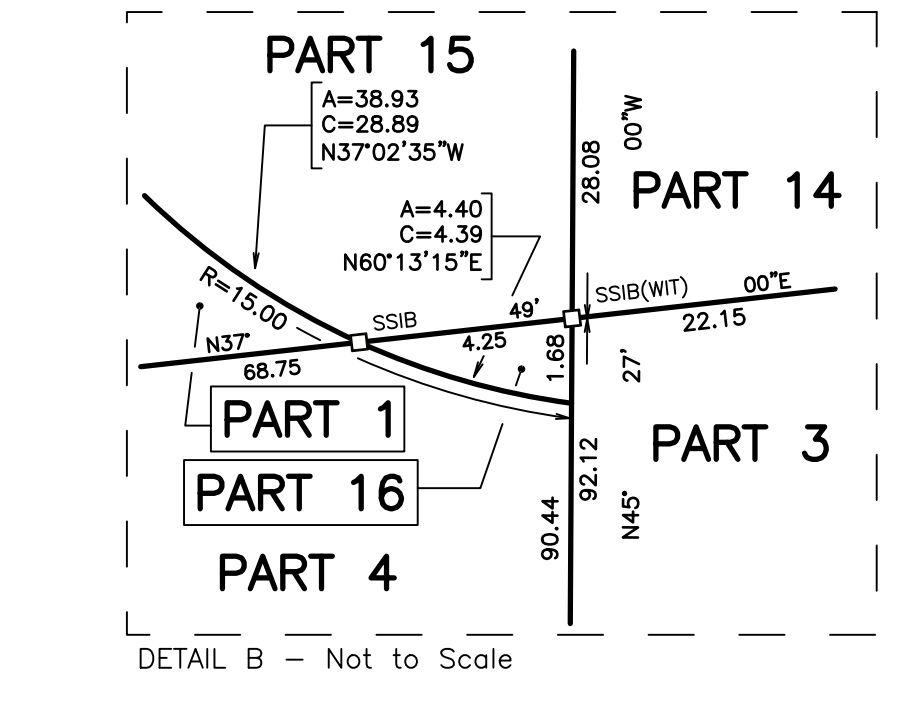

SURVEYOR'S CERTIFICATE

I CERTIFY THAT:

- THIS SURVEY AND PLAN ARE CORRECT AND IN ACCORDANCE WITH THE SURVEYS ACT, THE SURVEYS ACT, THE LAND TITLES ACT AND THE REGULATIONS MADE UNDER THEM.
- THE SURVEY WAS COMPLETED ON APRIL 13, 2026.

APRIL 13, 2026
DATE

R.S. QUERLEN
ONTOARIO LAND SURVEYOR

THIS PLAN OF SURVEY RELATES TO A/LS PLAN SUBMISSION FORM NUMBER V-113606

J.D. BARNES SURVEYING
LAND INFORMATION SPECIALISTS
TEL: (905) 875-9955 FAX: (905) 875-9956 www.jdbarnes.com

DRAWN BY: AM CHECKED BY: RSQ REFERENCE NO.: 21-30-763-02
DATE: APRIL 16, 2026