

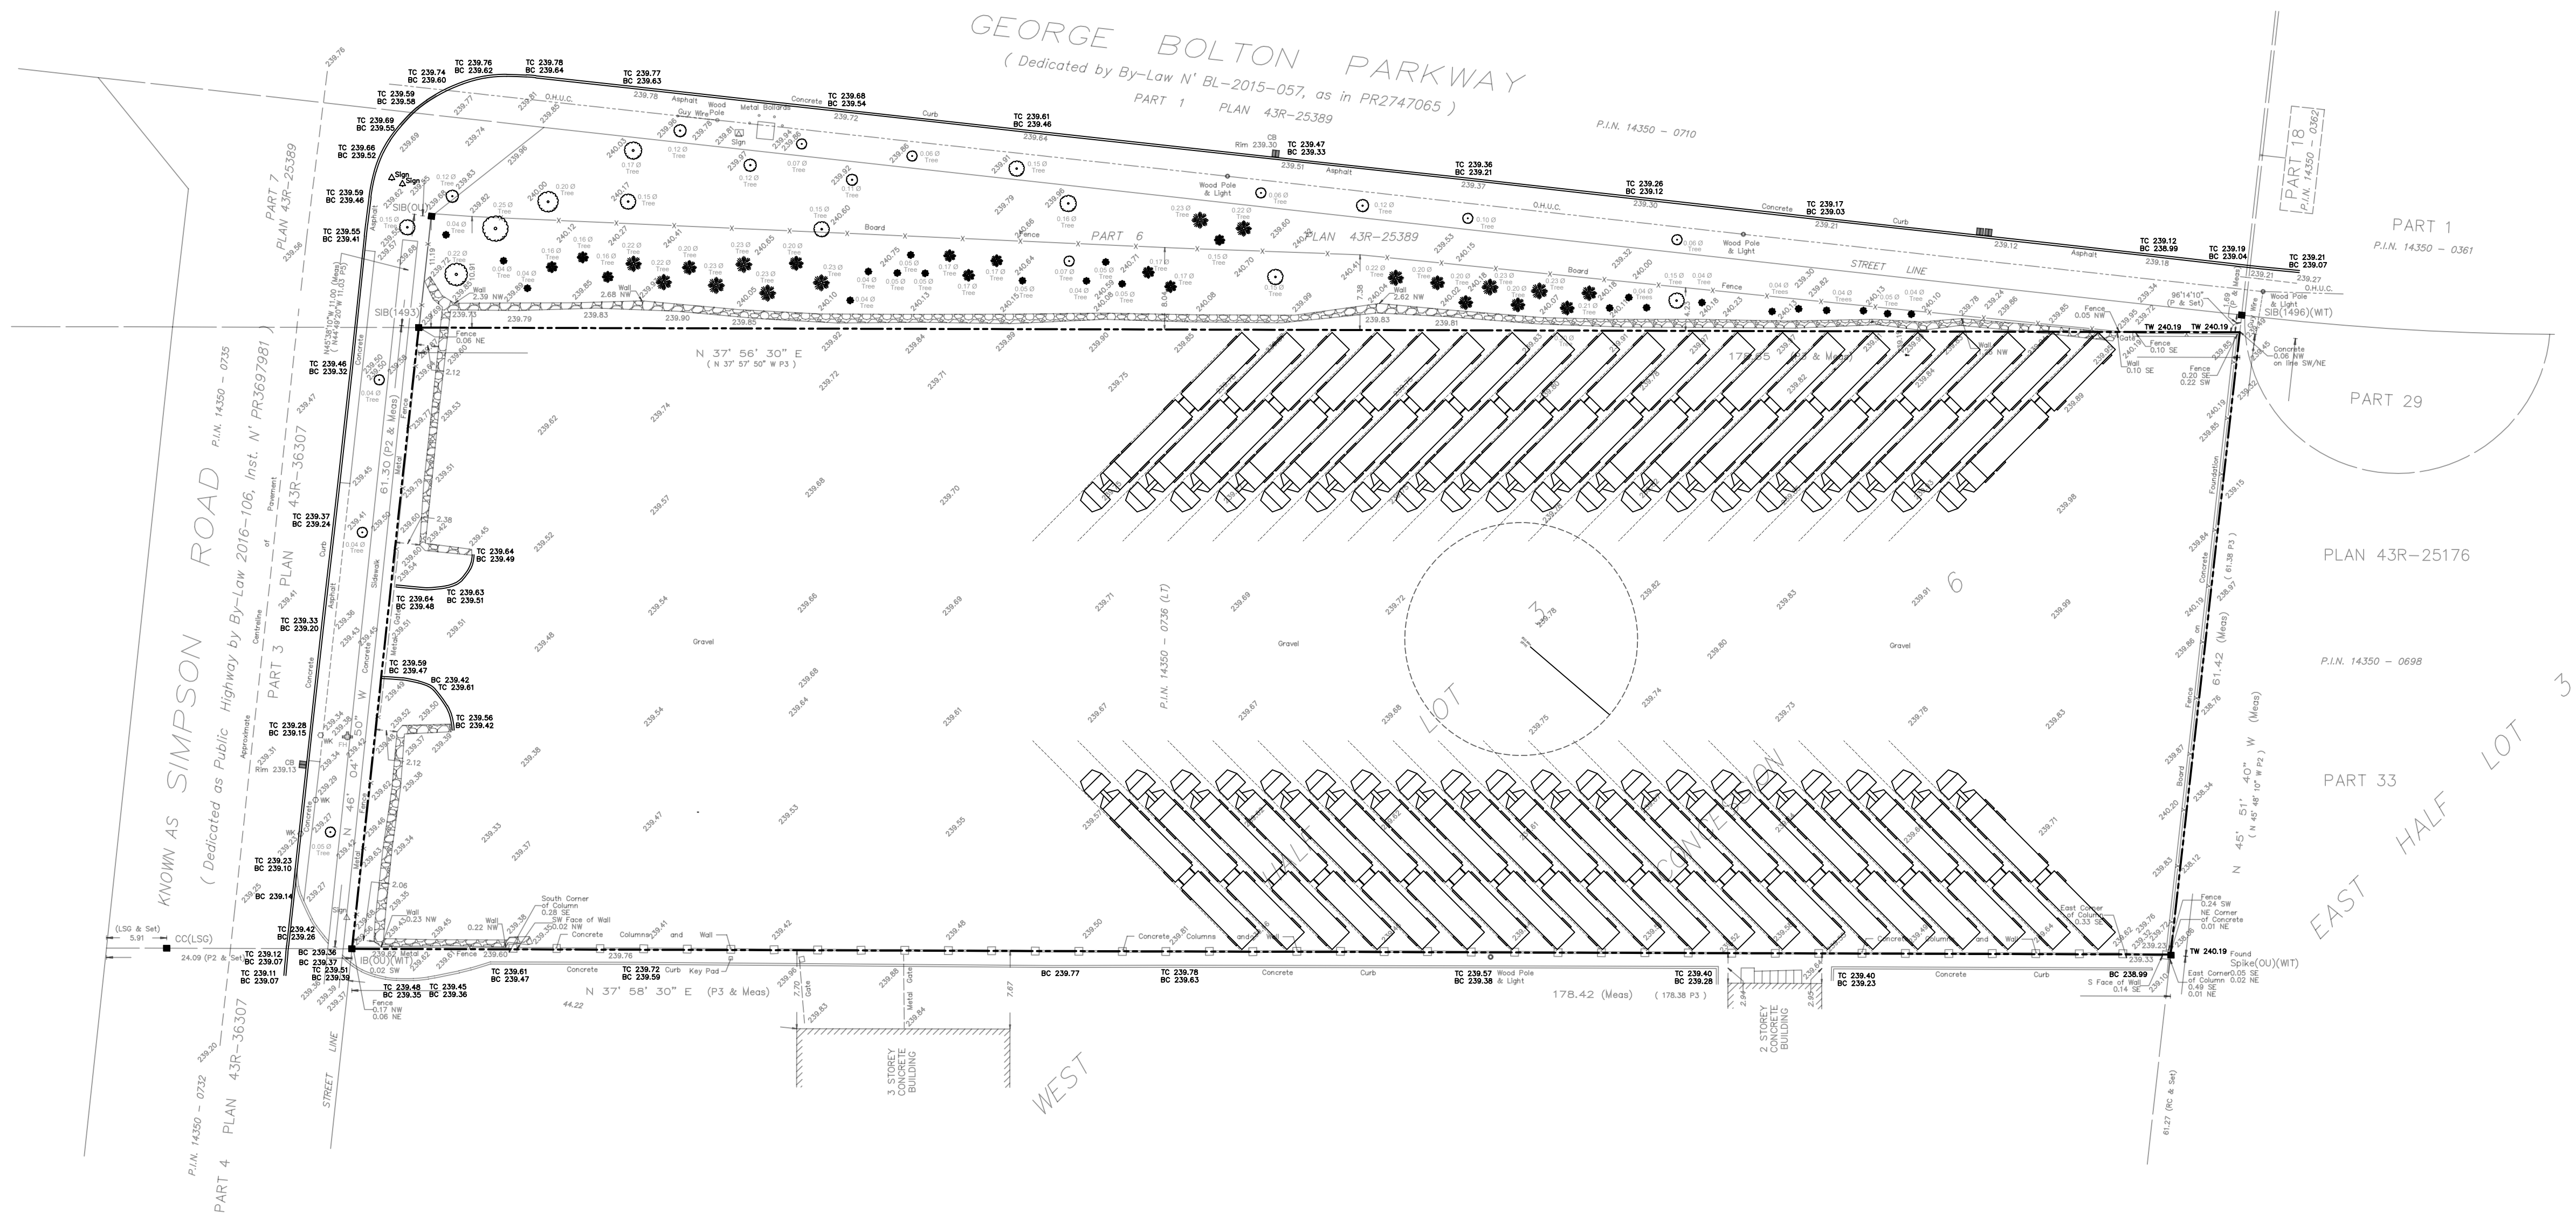


TOWN OF CALEDON
PLANNING
RECEIVED

November 11th, 2025

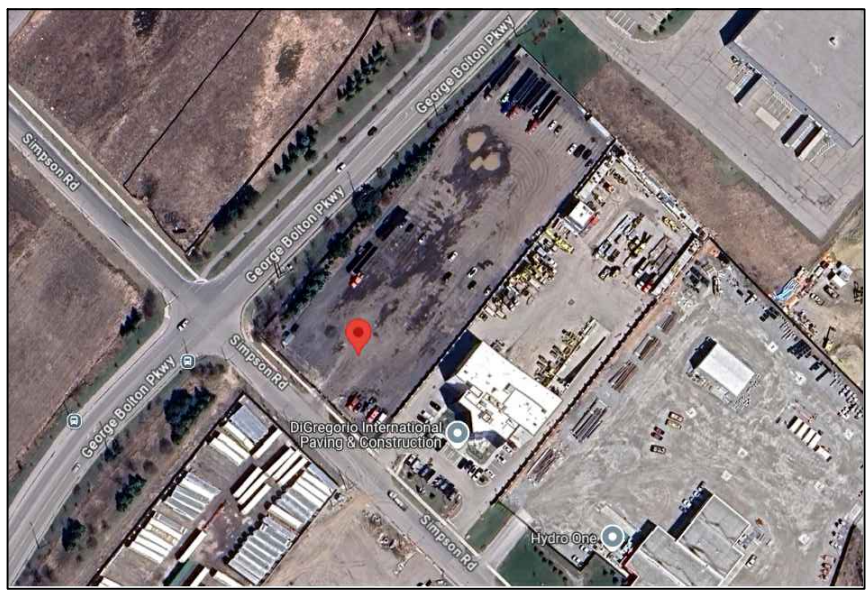

STAMP

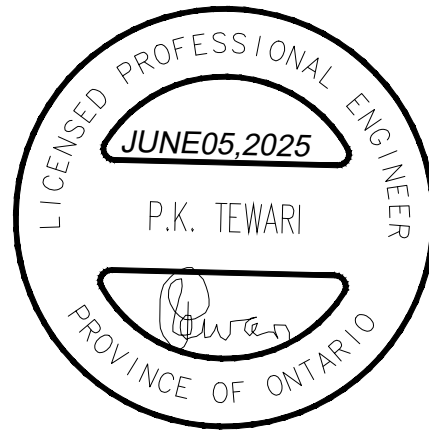

No.	DATE	BY	REVISIONS
DESIGN	H.Z.	CHK'D	P.T. DATE
DRAWN	H.Z.	CHK'D	P.T. JUNE05,2025

IDM(2005)CONSULTANTS Inc.

5325 HARVESTER Rd.
BURLINGTON, ONTARIO
L7L 5K4
Tel:(905)-928-2542

MUNICIPALITY:
TOWN OF CALEDON

PROJECT NAME:
PROPOSED INDUSTRIAL
DEVELOPMENT
TEMPORARY PARKING AREA

DRAWING NAME:
PROPOSED PARKING LAYOUT

DATE: JUNE05, 2025	DRAWING TITLE: SPL1.02
	SCALE 1 : 500