



1 OVERALL PLAN

**TREE PRESERVATION NOTE**  
REFER TO REVISED ARBORIST REPORT PREPARED BY THE TREE SPECIALIST, REVISED ON JUNE 1, 2020 FOR MORE INFORMATION AND DETAILS ON TREE PRESERVATION AND REMOVALS ON SITE.

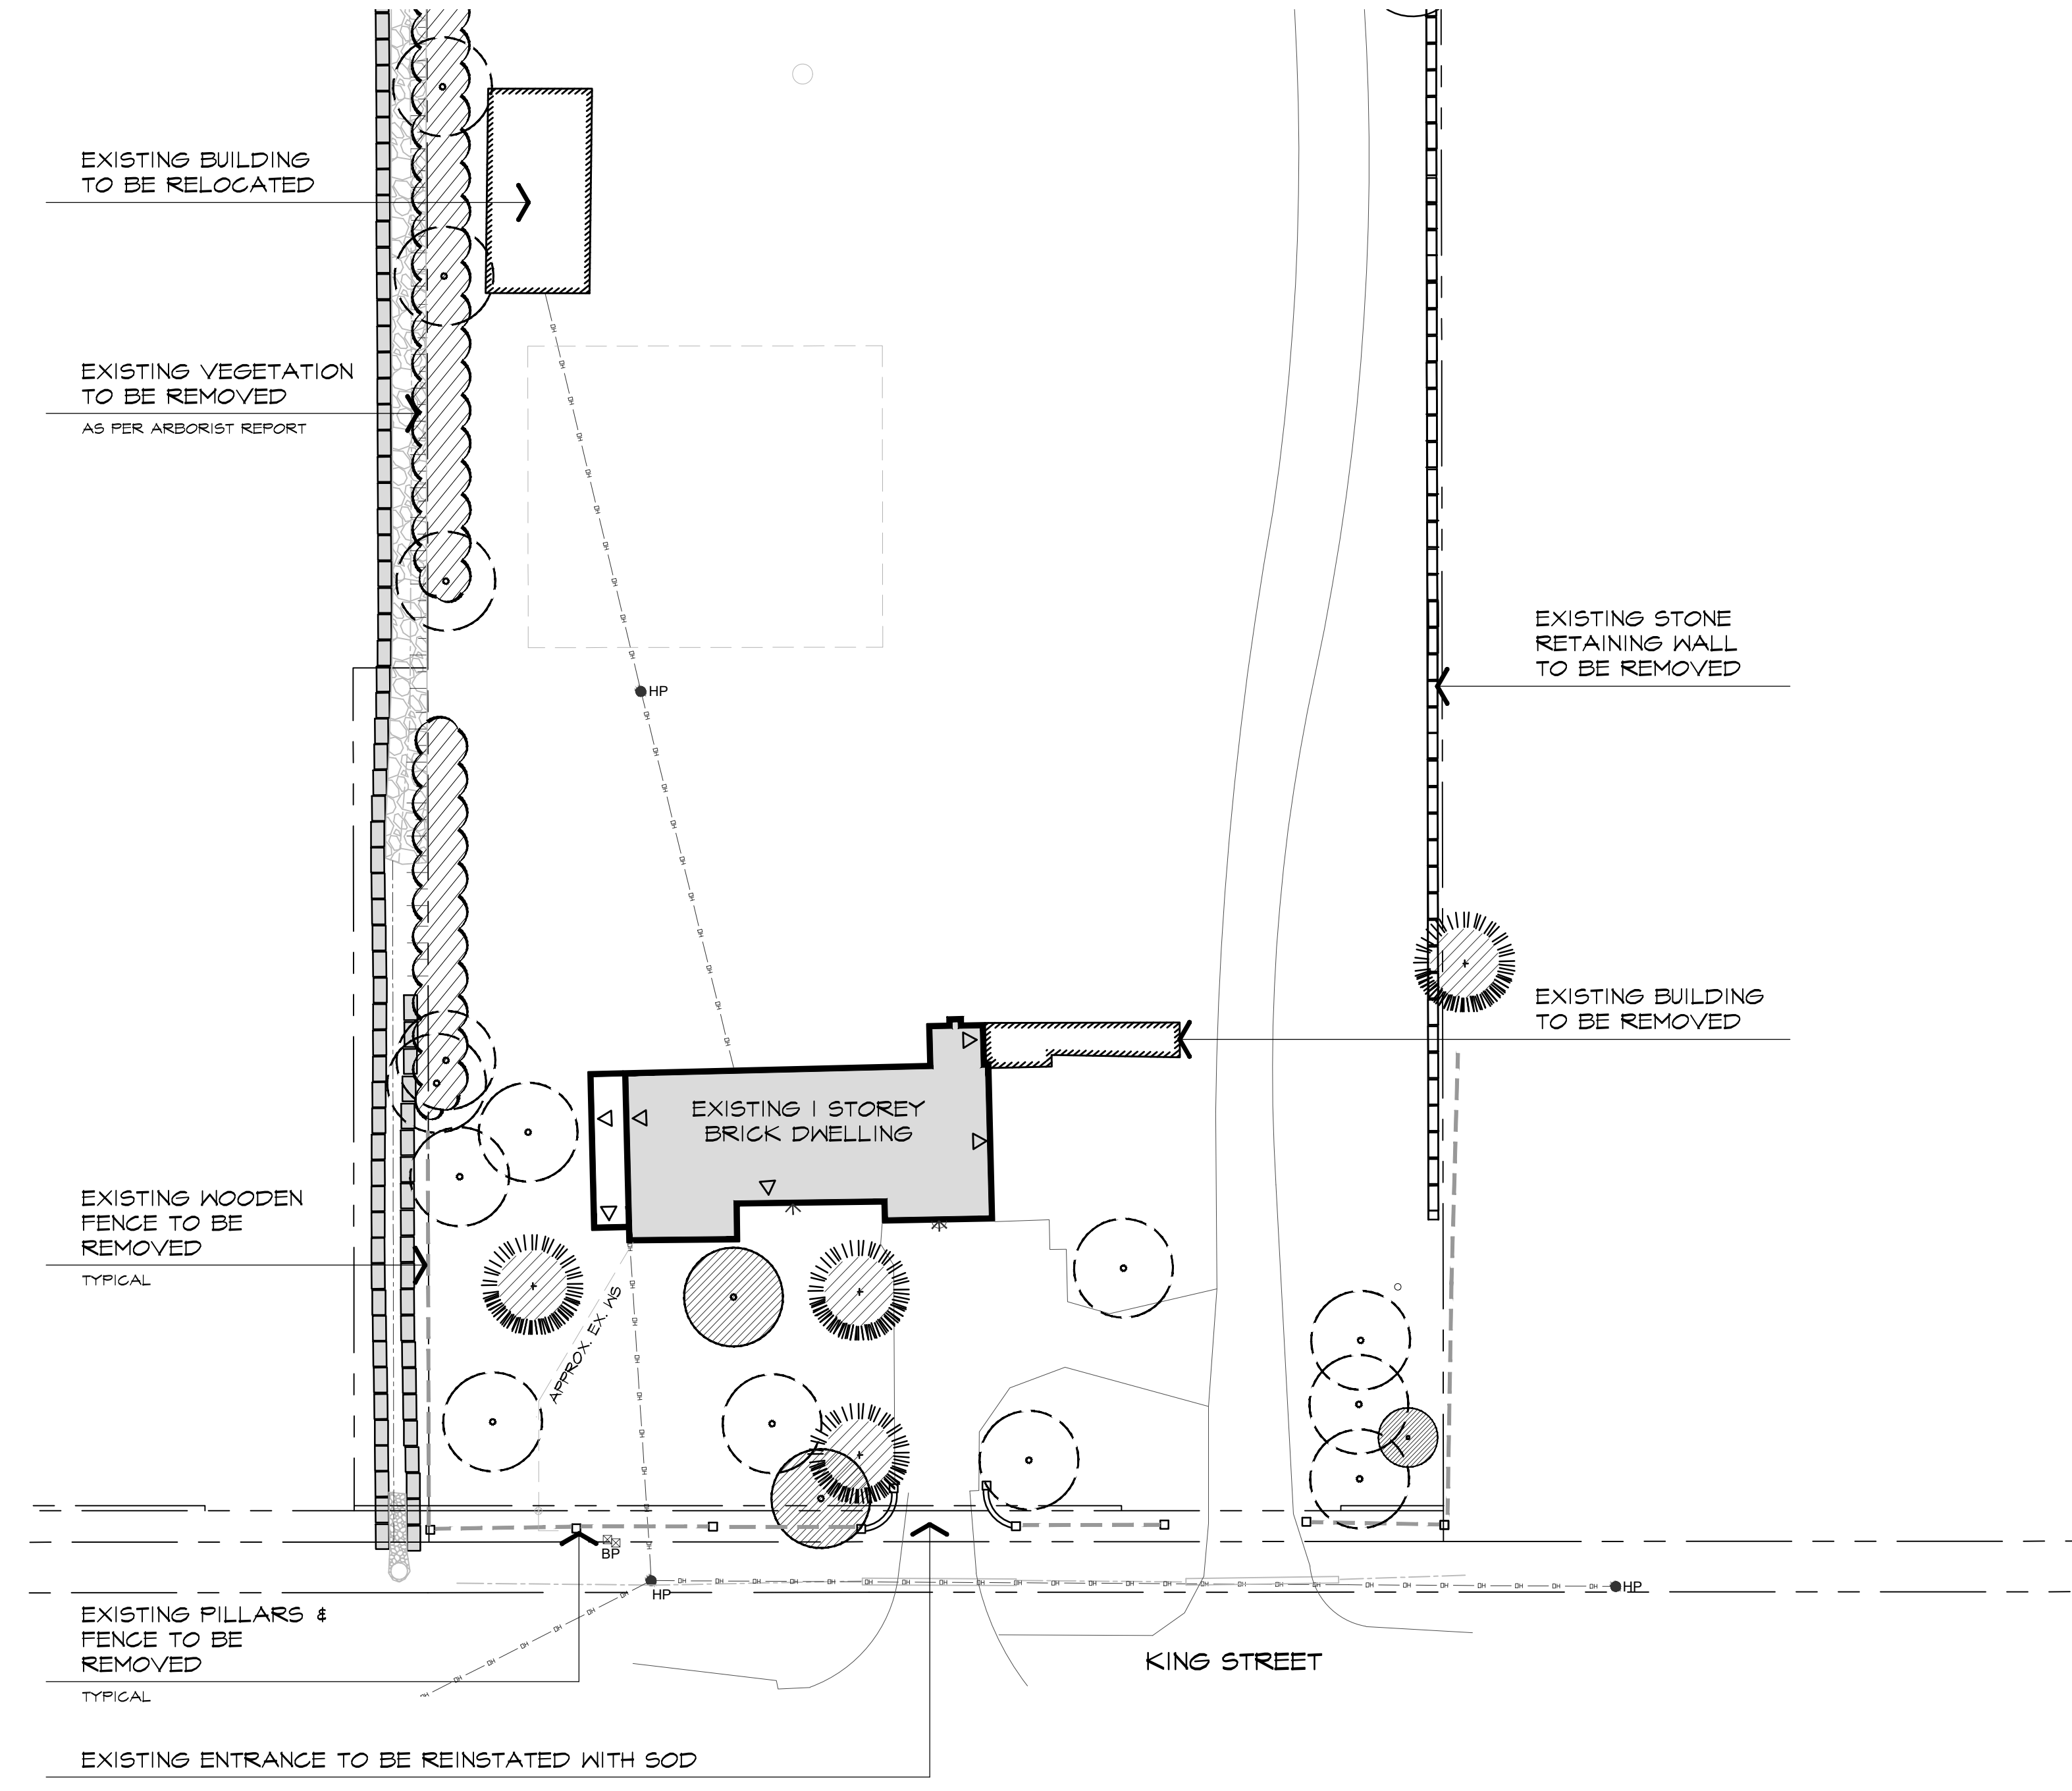

2 EXISTING CONDITIONS ENLARGEMENT

**KEY MAP**

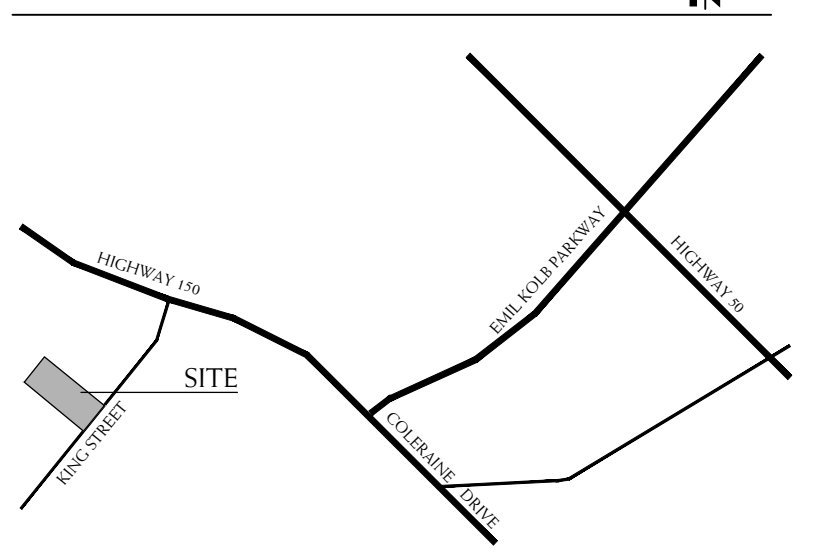

**LEGEND**

- EXISTING TREES TO REMOVE
- EXISTING TREES TO REMAIN
- EXISTING HEDGE TO BE REMOVED
- HP EXISTING HYDRO POLE
- EXISTING OVERHEAD WIRES
- BP EXISTING BELL PEDESTAL

BASE INFORMATION OBTAINED ELECTRONICALLY FROM CALDER ENGINEERING INC. (TEL. 905-857-7600)

no.	date	version	by
3.	JUN 1 2020	ISSUED FOR SECOND SUBMISSION	LK/RS
2.	JUNE 1 2017	REISSUED FOR SPA SUBMISSION	DN
1.	NOV. 3 2016	REISSUED FOR SPA SUBMISSION	BF
0.	OCT. 3 2016	ISSUED FOR FIRST SUBMISSION	LH/BF

All information hereon to be checked and verified at the site and any discrepancies must be reported to and clarified by the landscape architect before commencing work. All drawings, specifications, details, digital information, etc., prepared by the landscape architect are instruments of service and as such are his property and must be returned at his request.

MEMBER  
ONTARIO ASSOCIATION OF LANDSCAPE ARCHITECTS

**ALEXANDER BUDREVICS**  
ASSOCIATES LIMITED  
LANDSCAPE ARCHITECTS

895 Don Mills Road, Second Tower, Suite 212  
Toronto, Ontario, Canada, M3C 1W3

416.444.5201  
416.444.5208

www.budrevics.com

project SPA #: 16-063

**KING STREET INDUSTRIAL**  
8186 KING STREET  
BOLTON, ONTARIO  
2473903 ONTARIO INC.

**LANDSCAPE REMOVALS PLAN**

date	APRIL 20, 2016	drawn	LH
scale*	AS SHOWN	file	3032 R1 R3-200601
direction		project no.	3032
		sheet no.	R-1

\*NOTED SCALE IS APPLICABLE ONLY WHEN PRINTED ON ARCH D (34"x36") SIZE SHEET