

KEY PLAN


BOLTON NORTH HILL - FACILITY FITS

FACILITY FITS

Date: January 8, 2025

TOWN OF CALEDON
PLANNING
RECEIVED
Feb 19, 2025



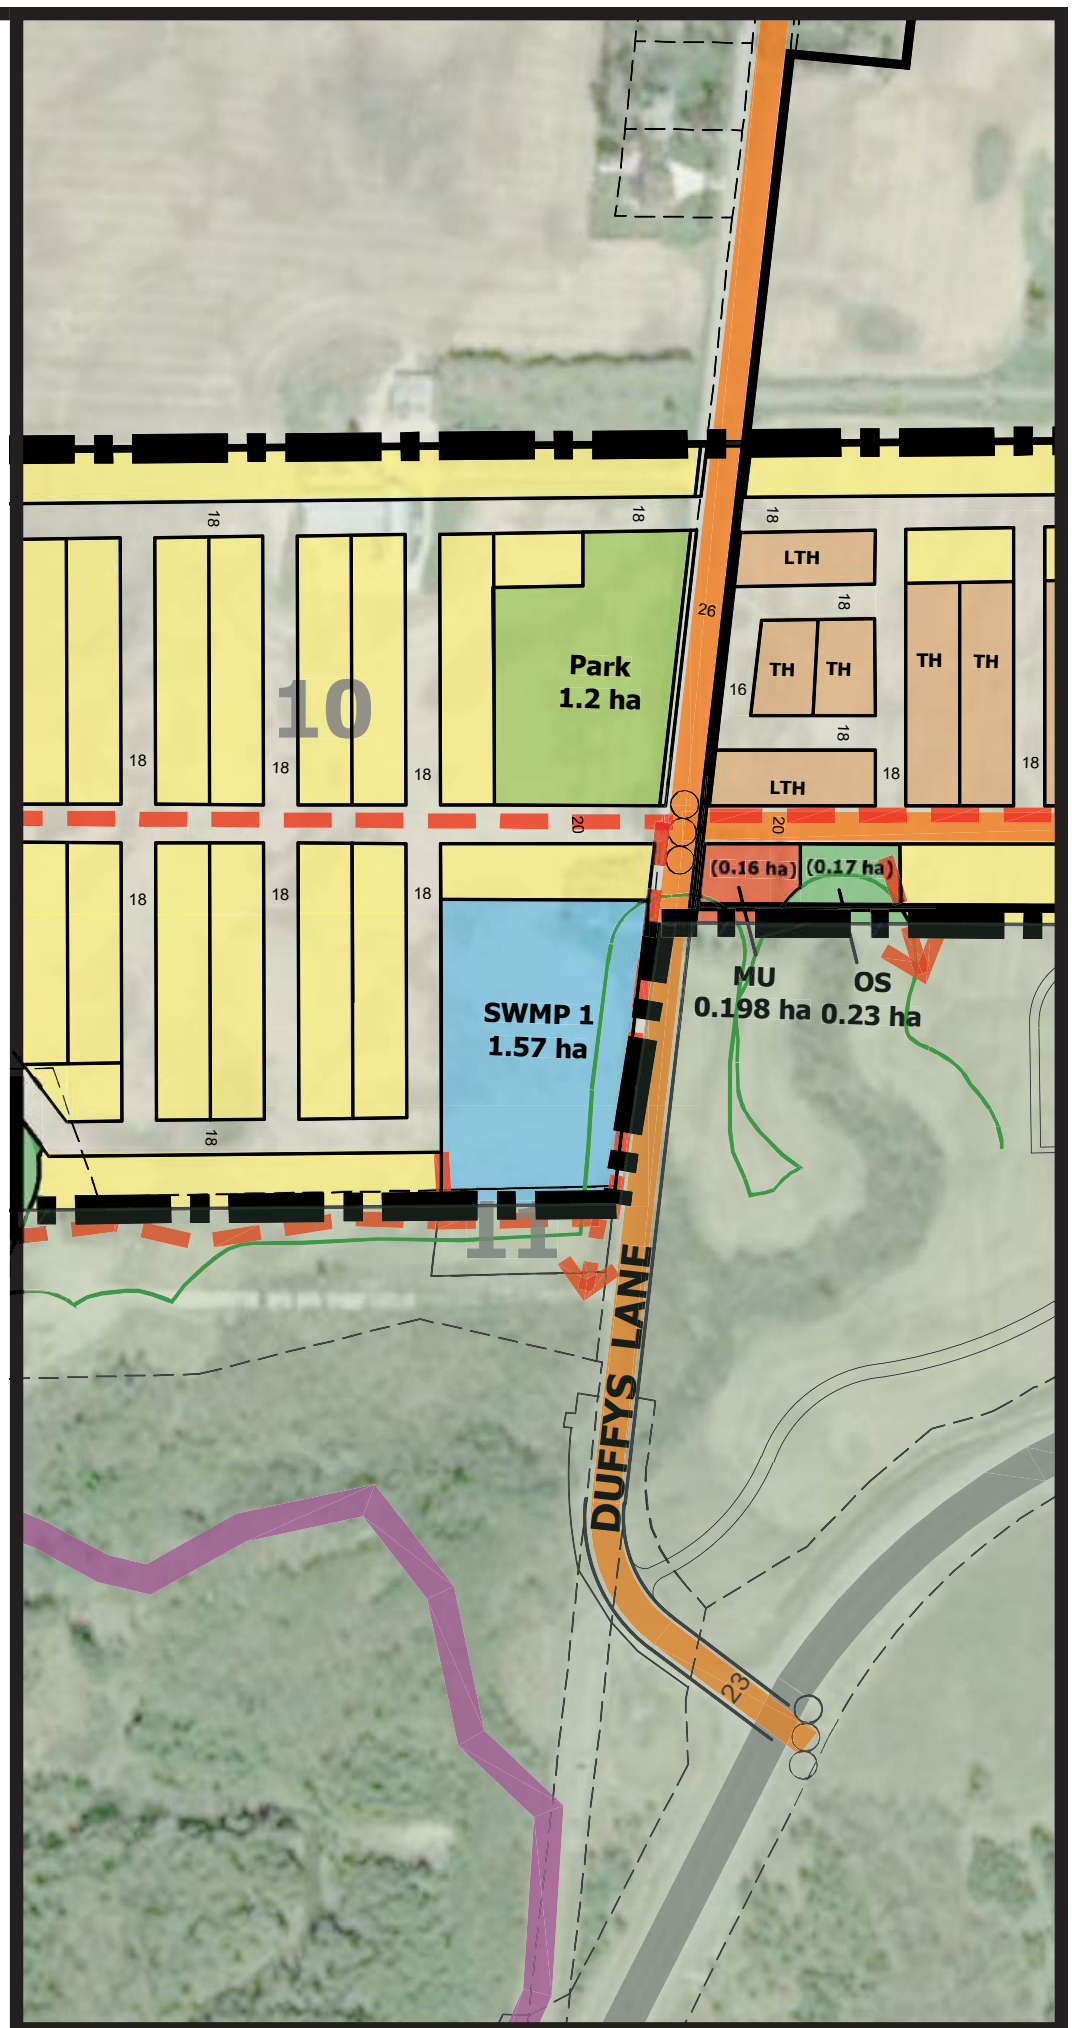

KEY
PLAN
N.T.S.

OPEN SPACE
0.23 HA







BOLTON NORTH HILL - FACILITY FITS
BOLTON NORTH HILL - PARK 2



Date: January 8, 2025



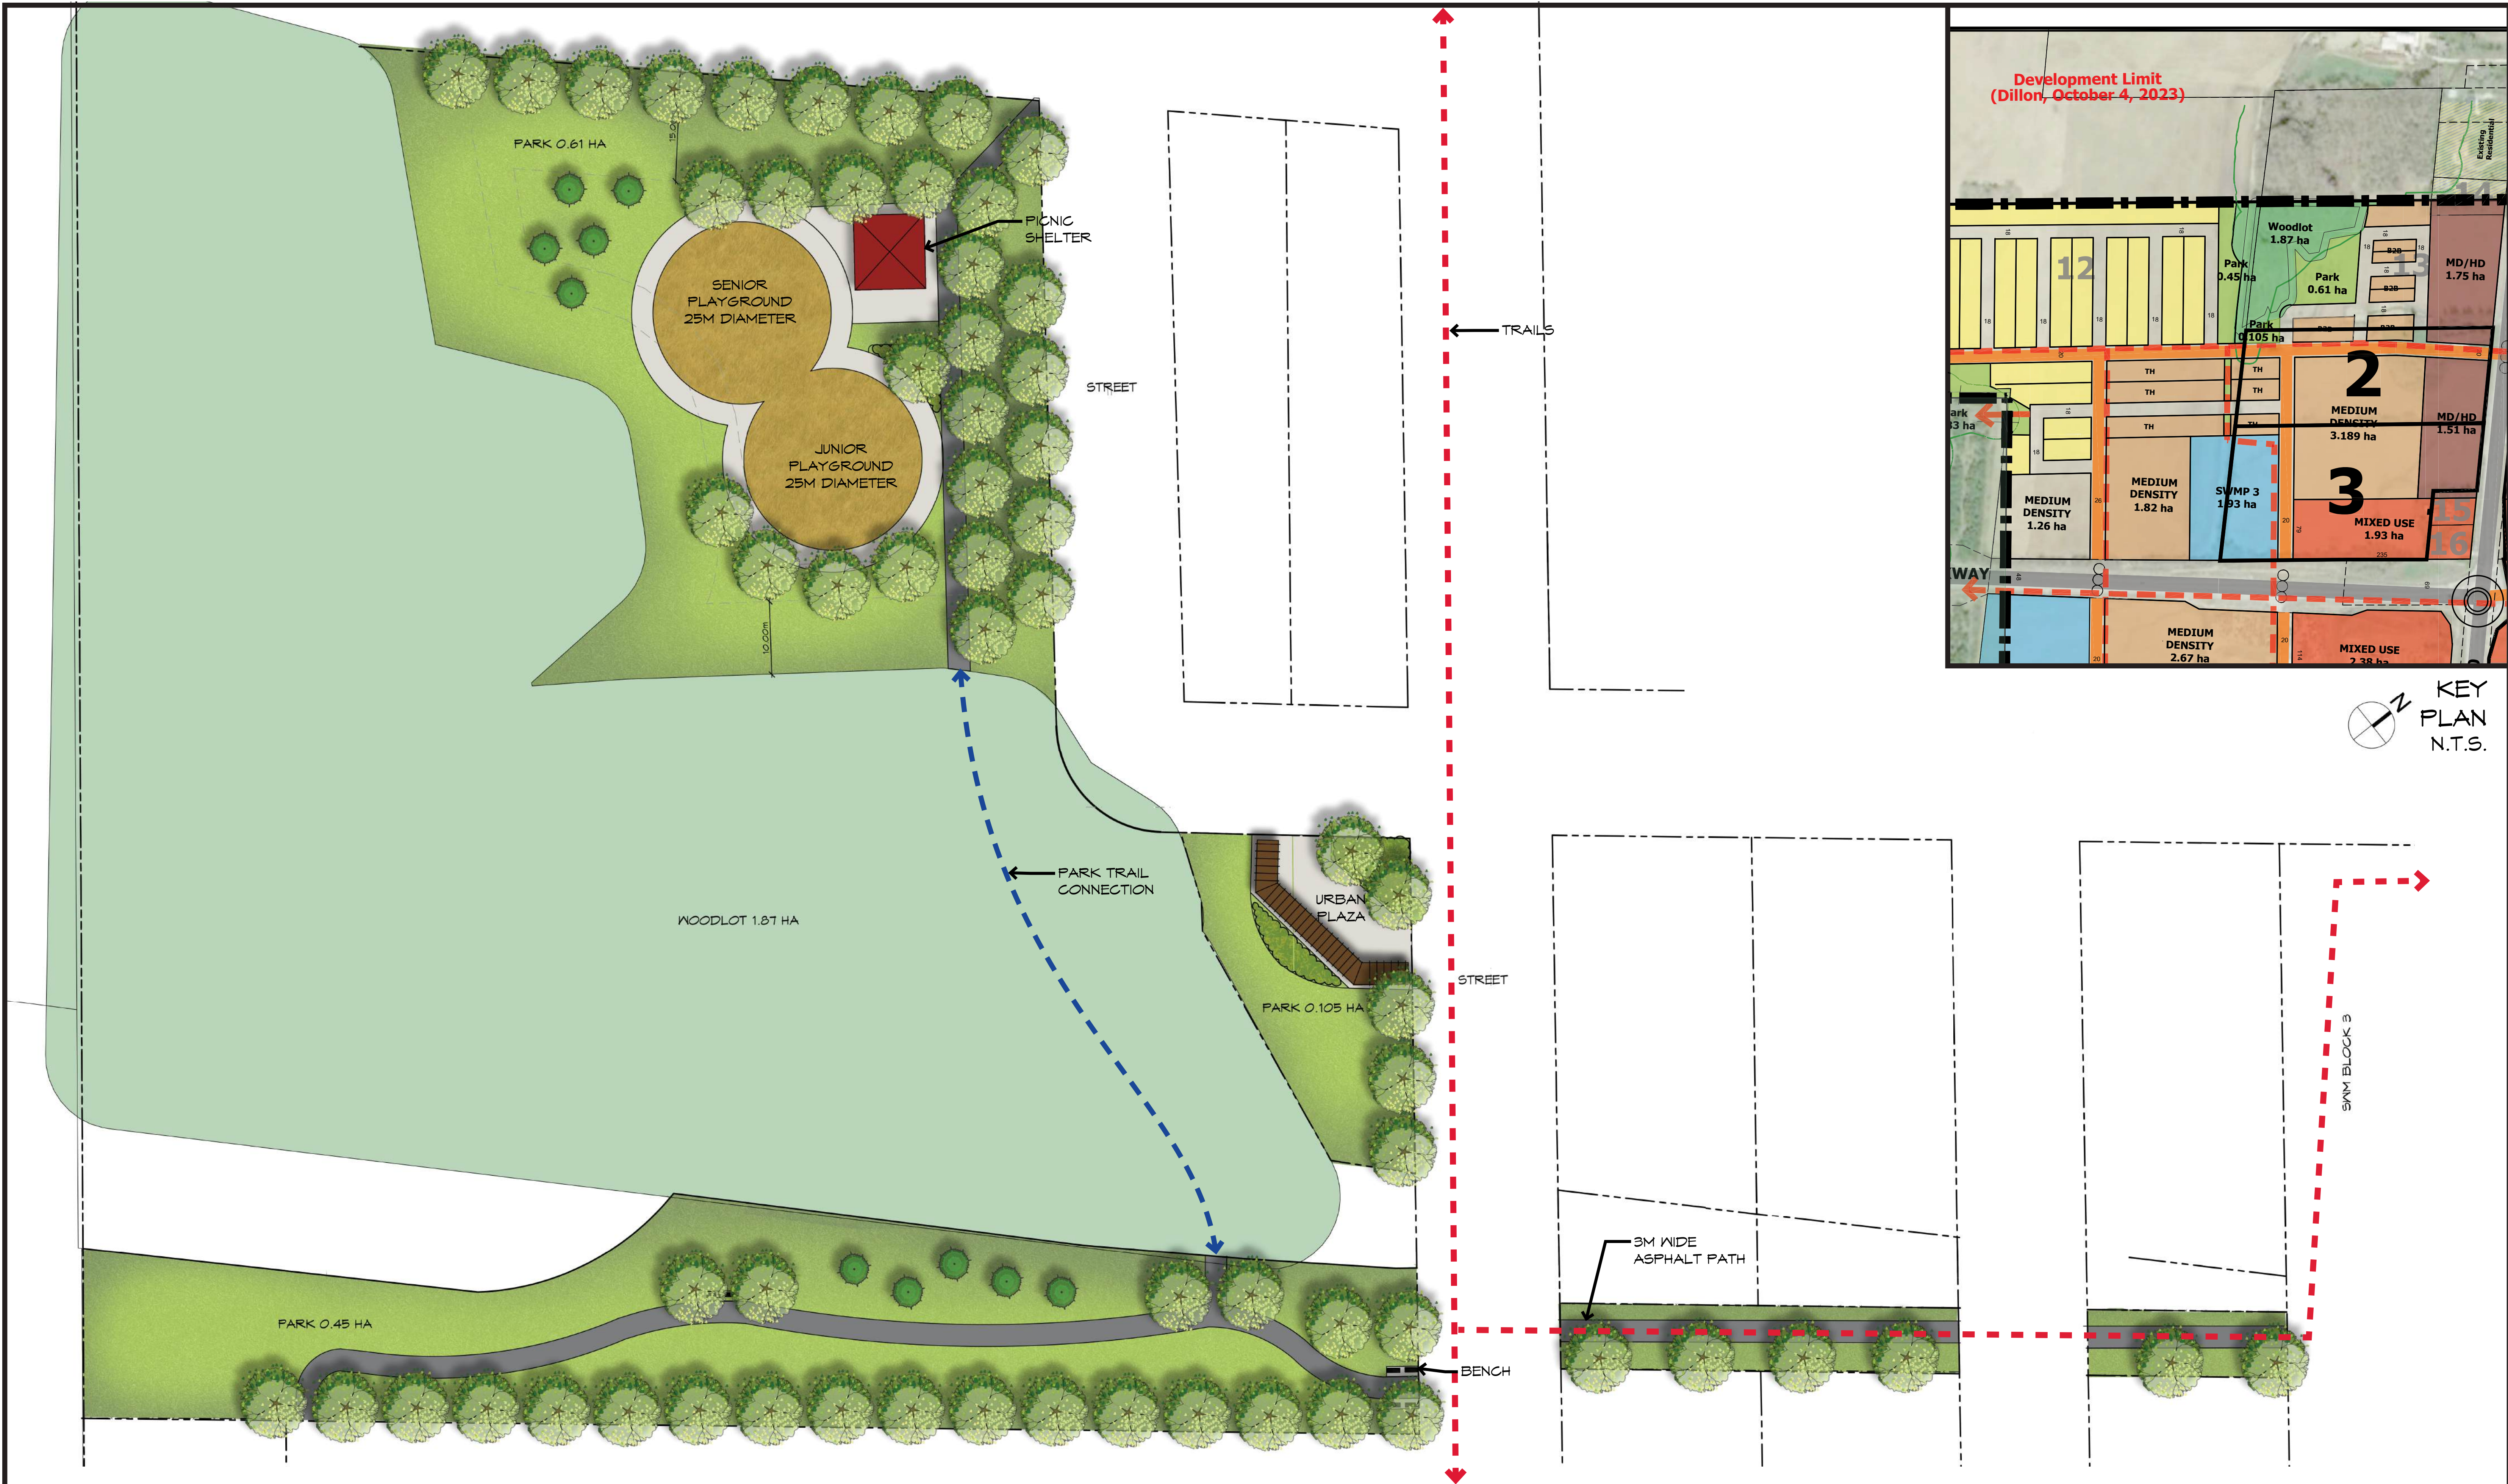



BOLTON NORTH HILL - FACILITY FITS
BOLTON NORTH HILL- PARK 3
 Date: January 8, 2025

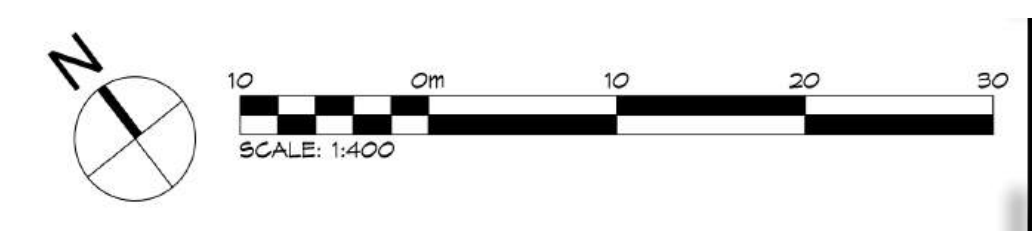

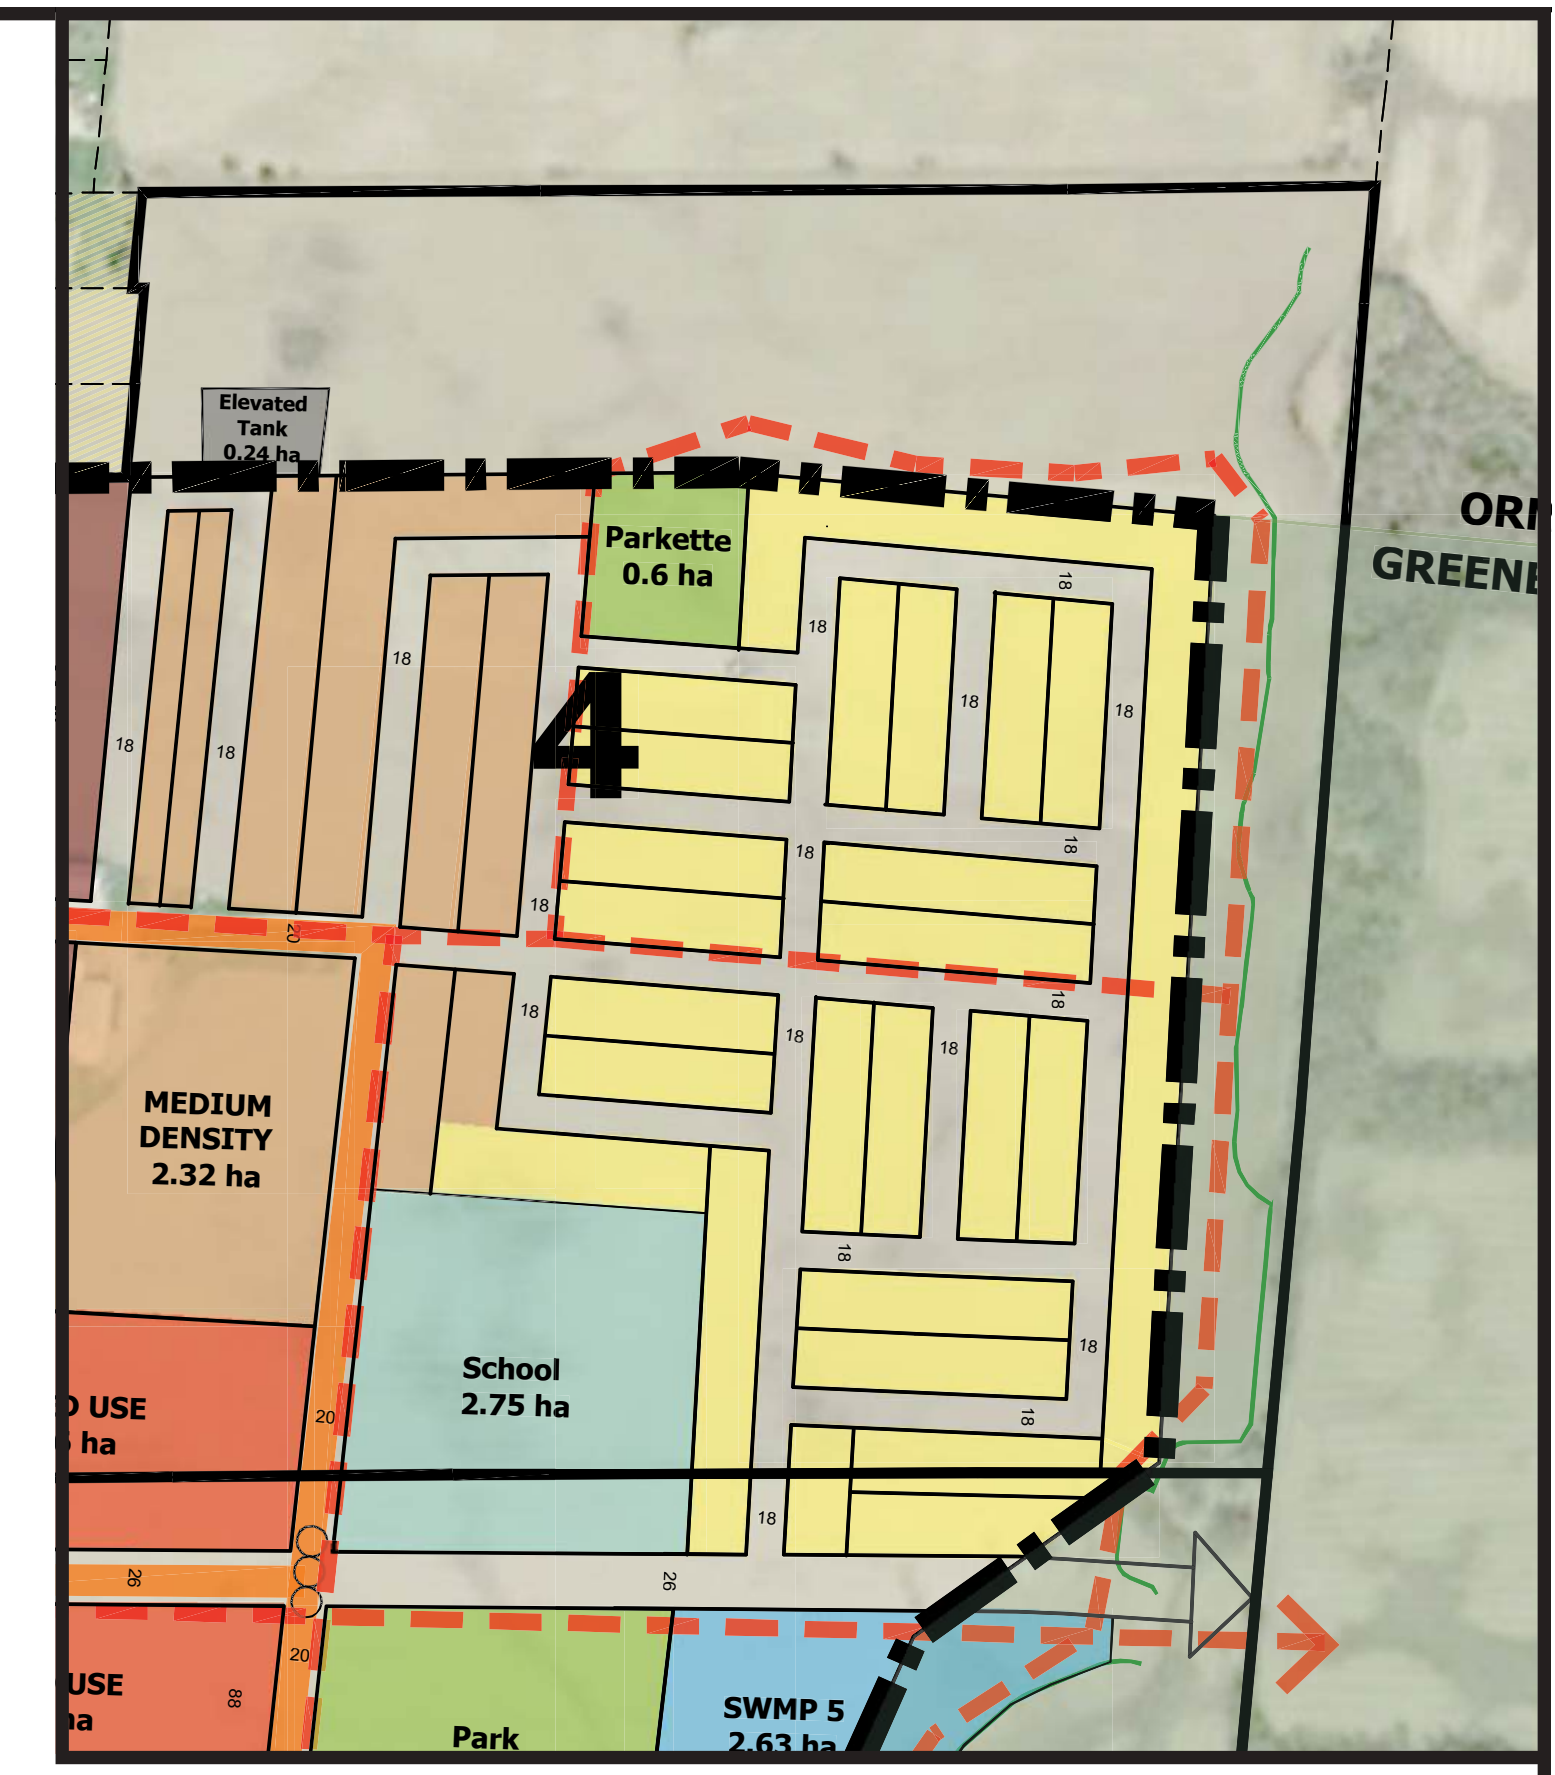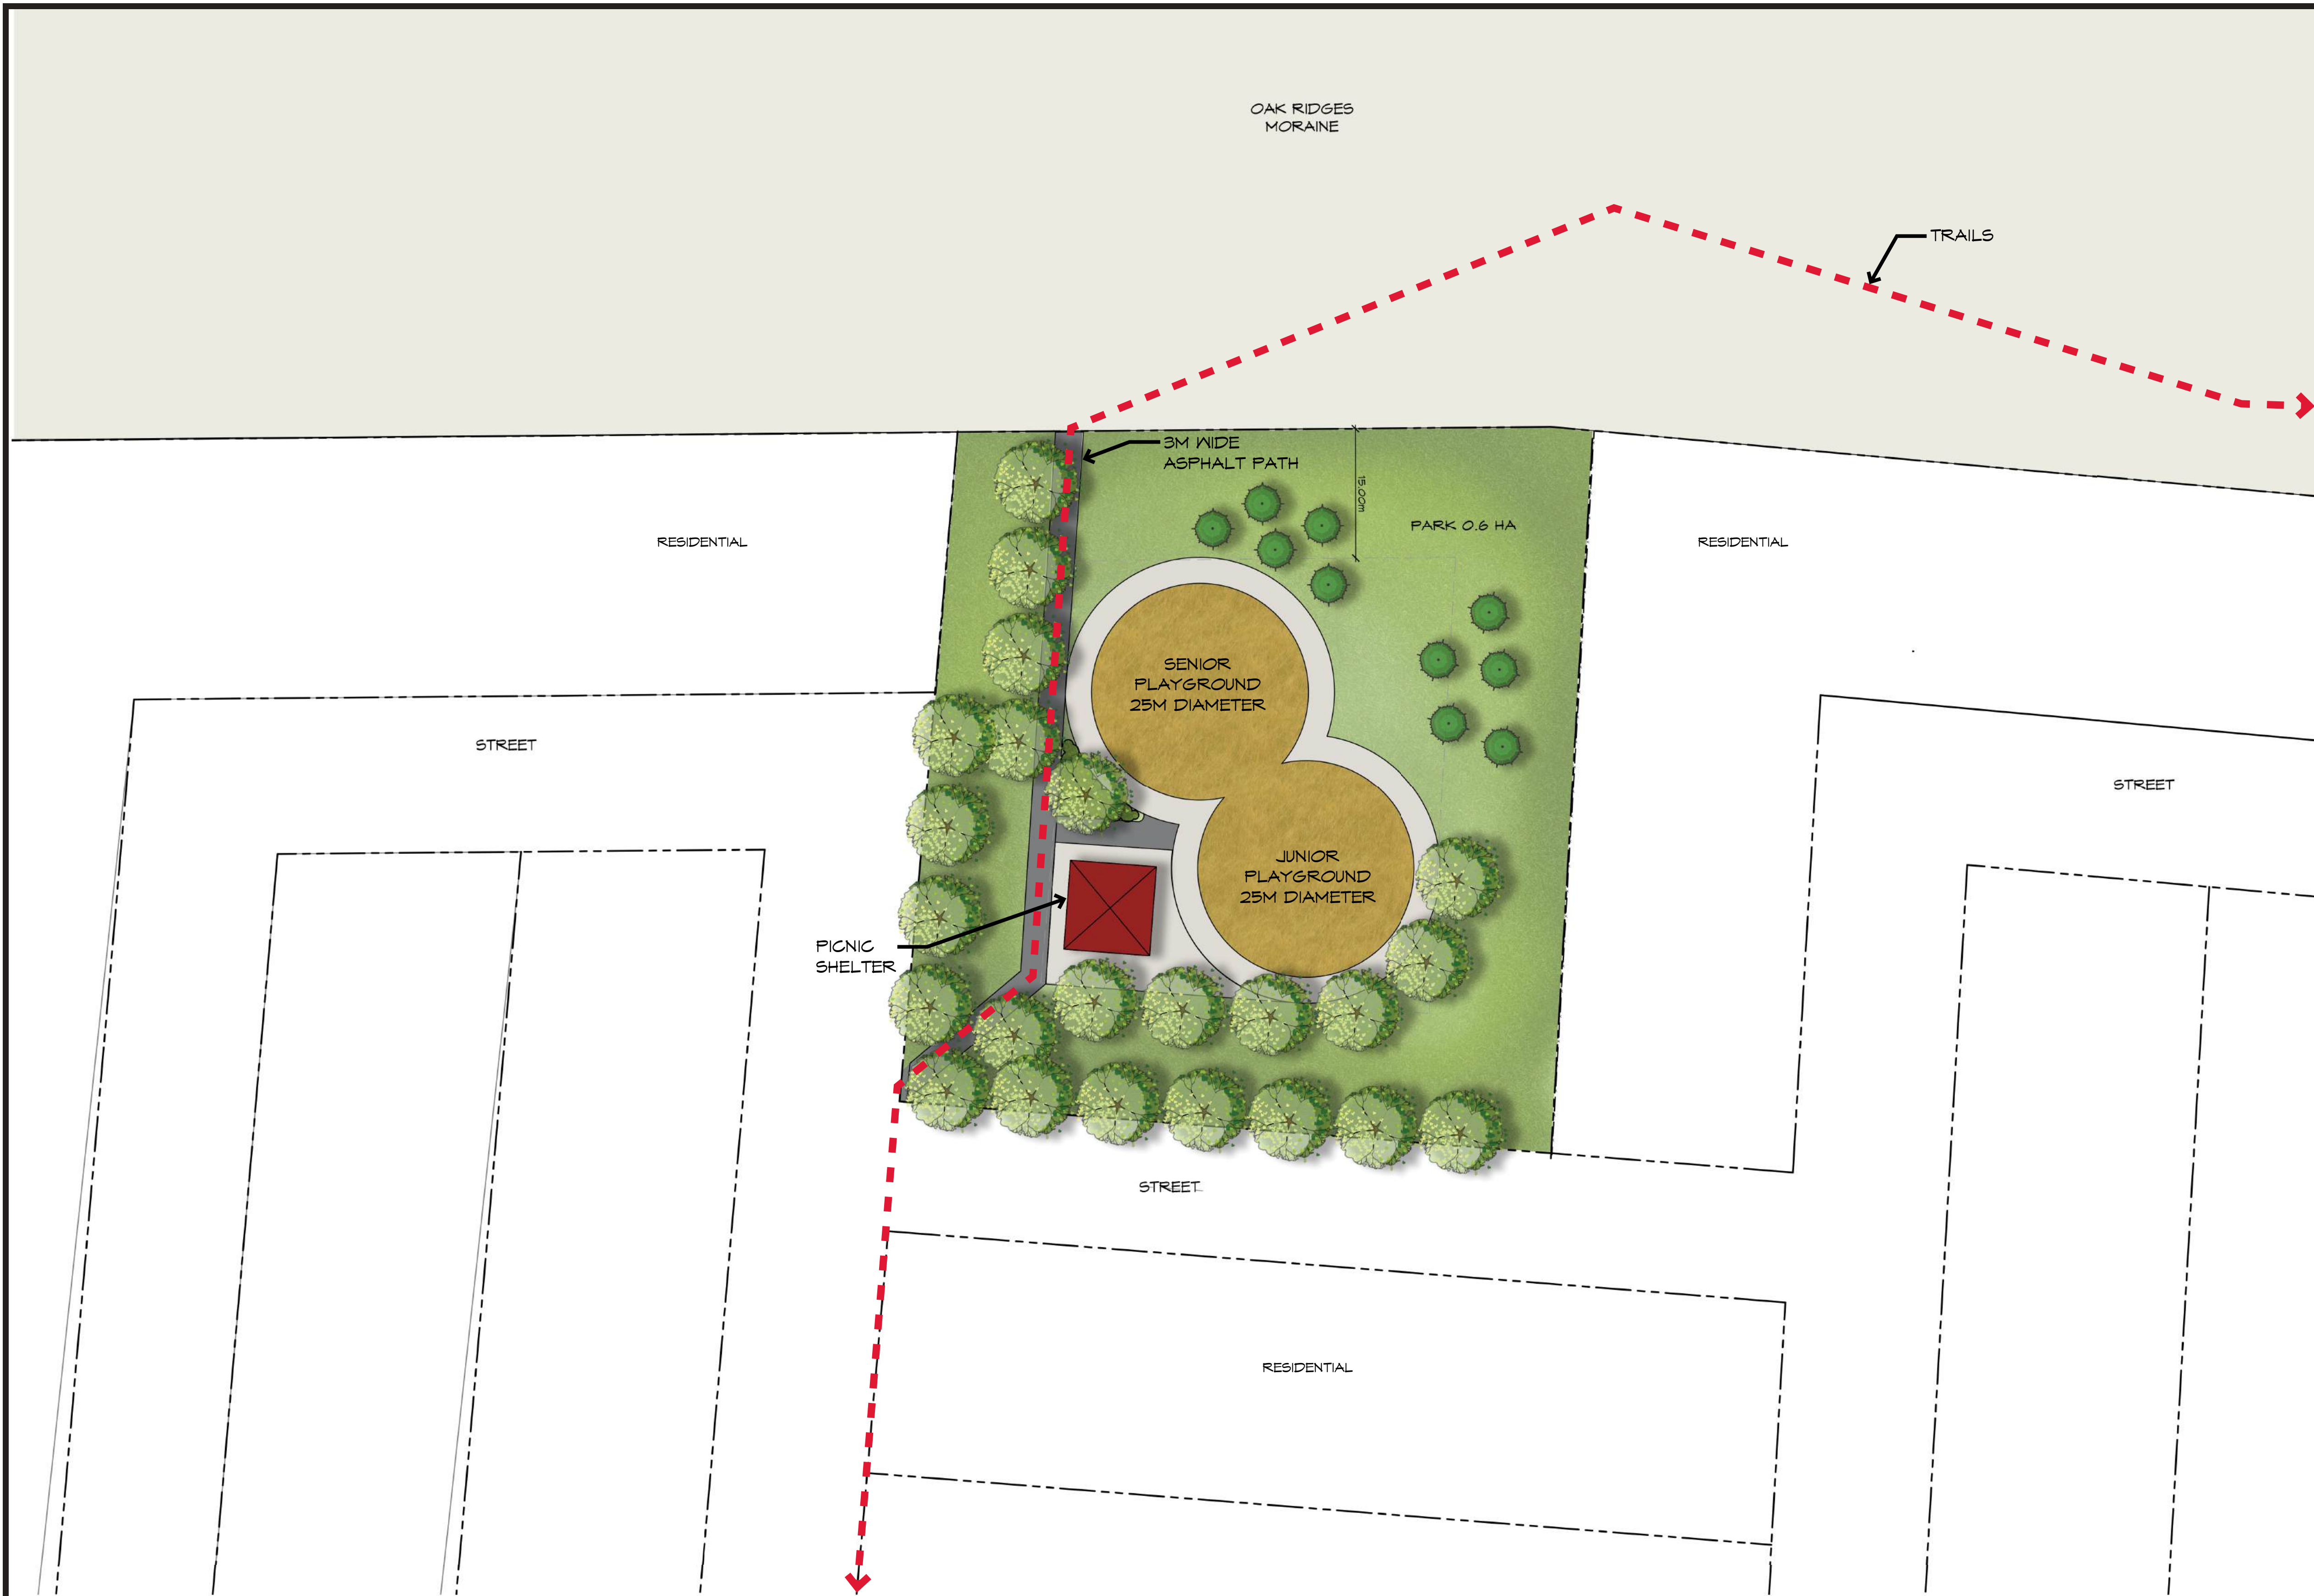


KEY PLAN
N.T.S.

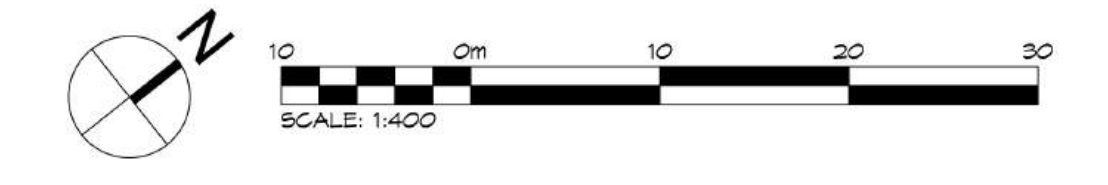


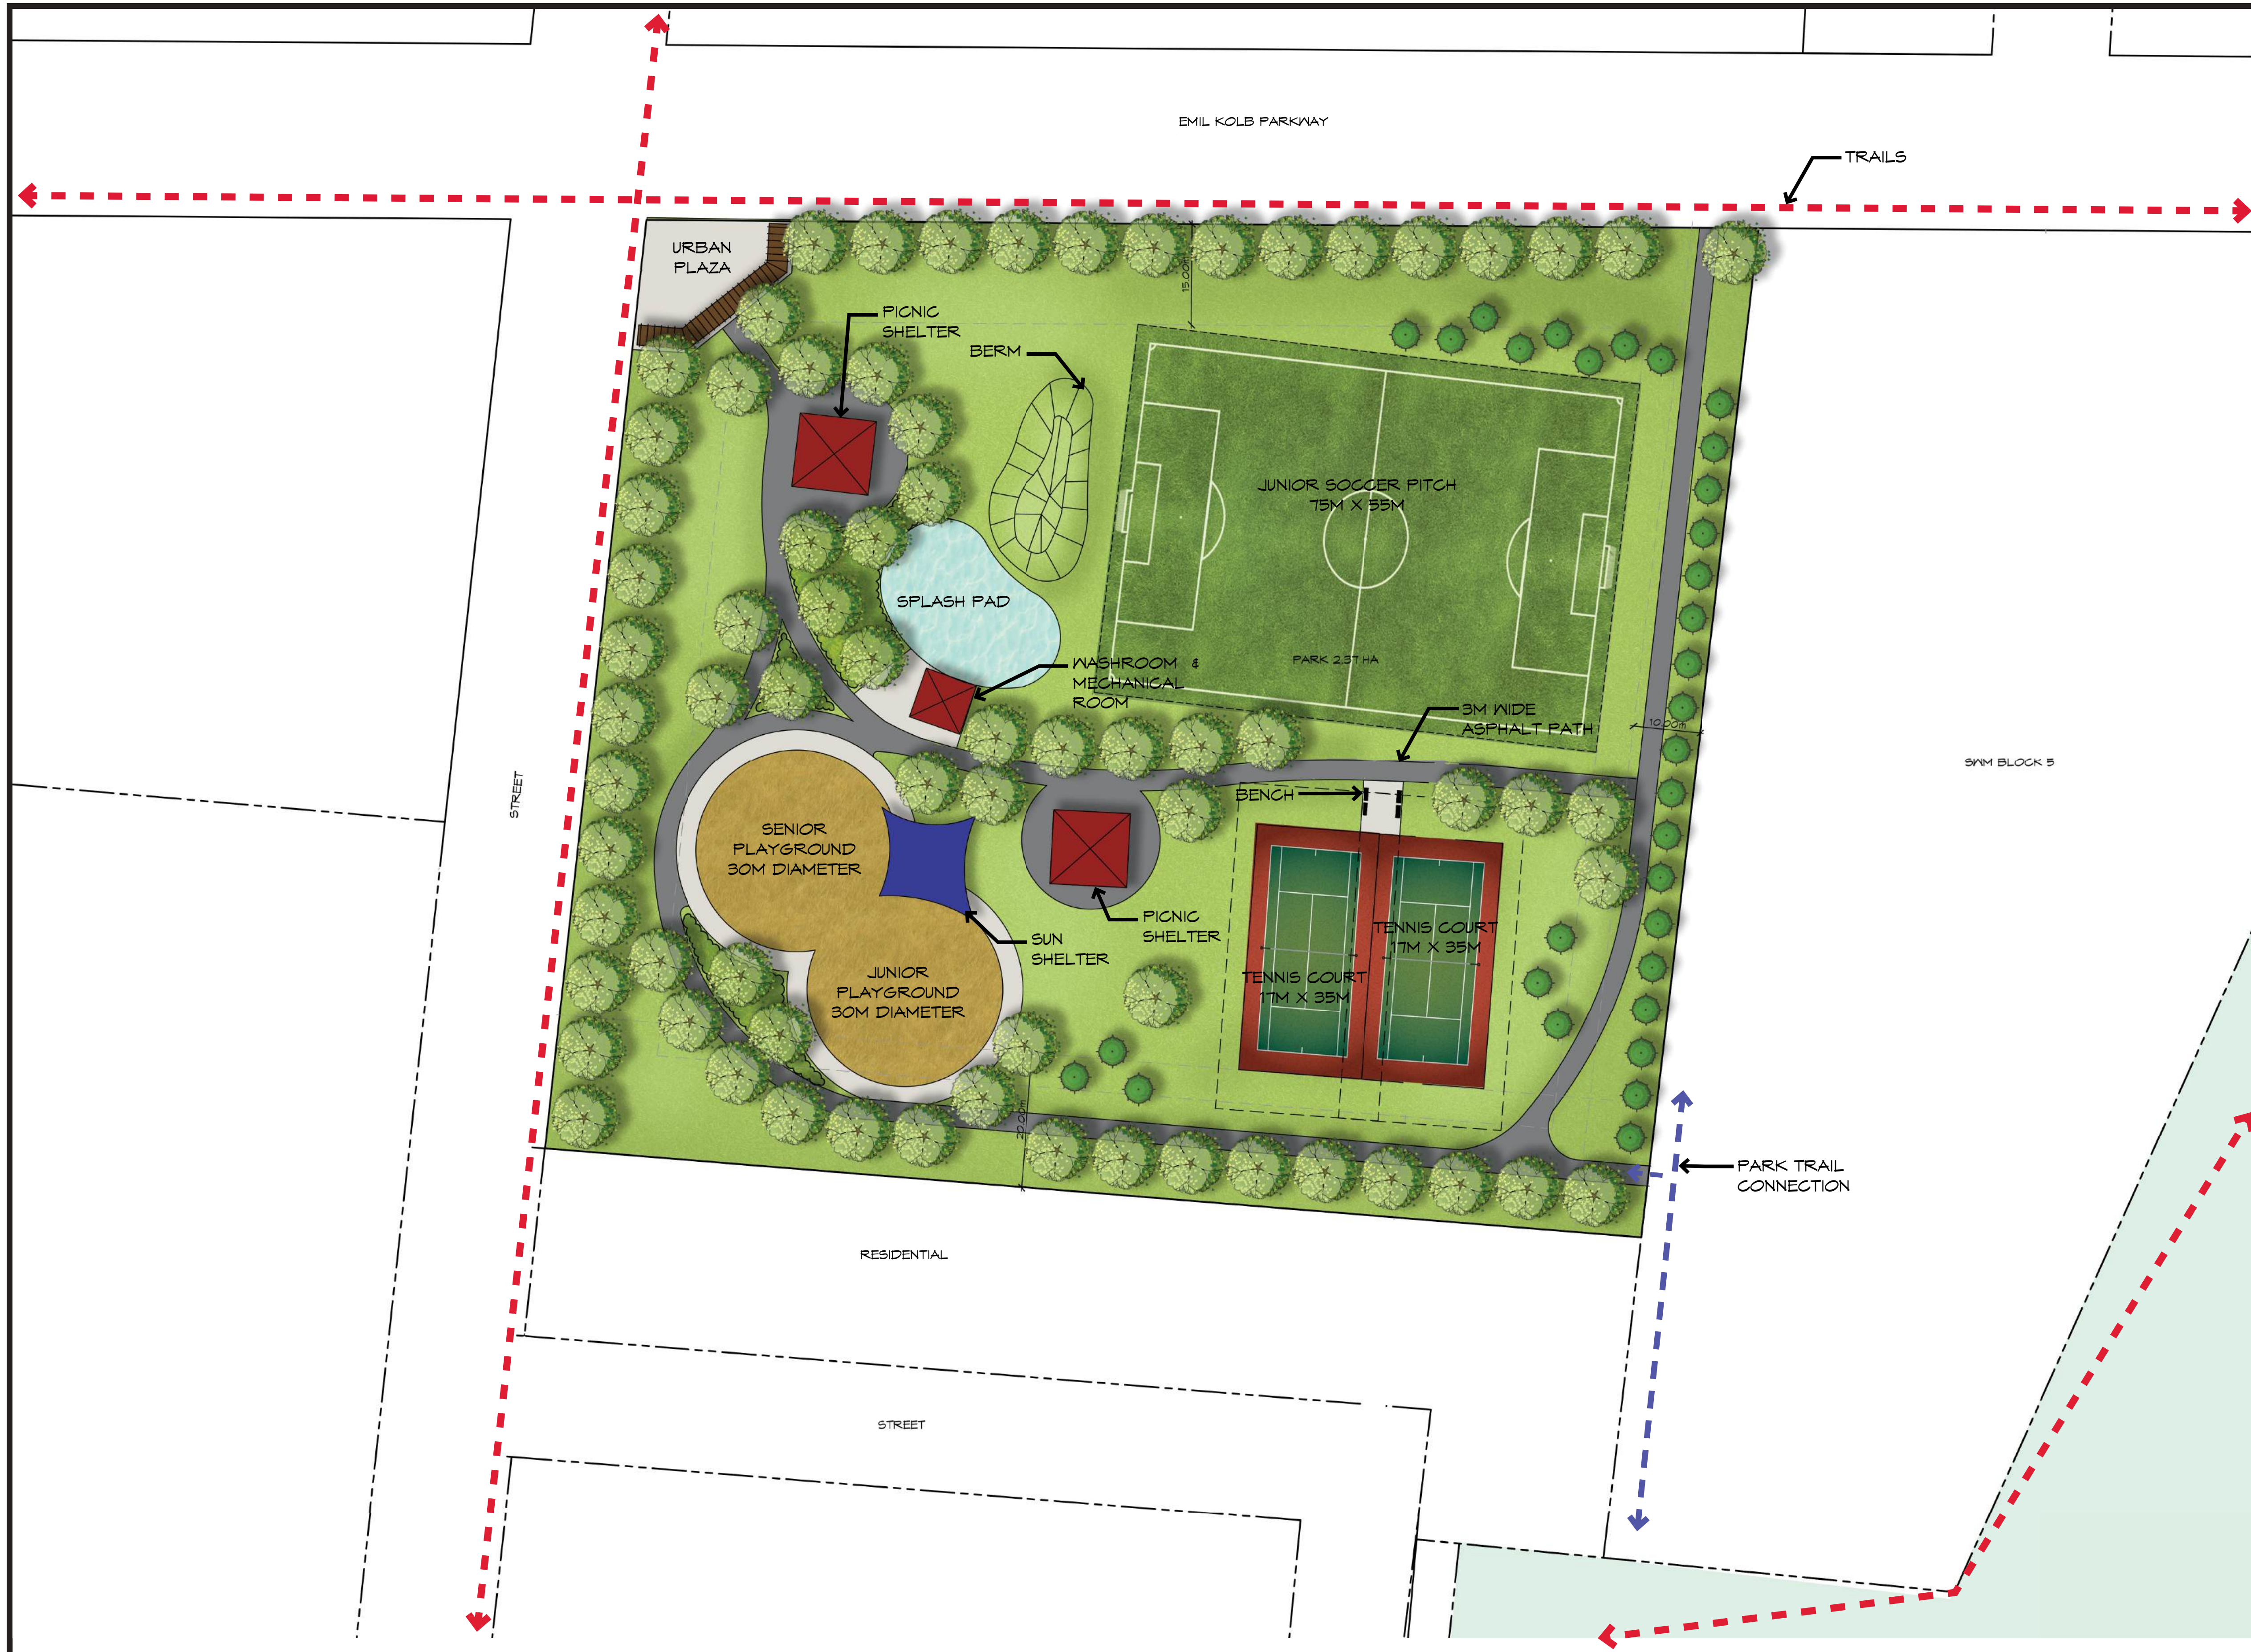


KEY PLAN
N.T.S.

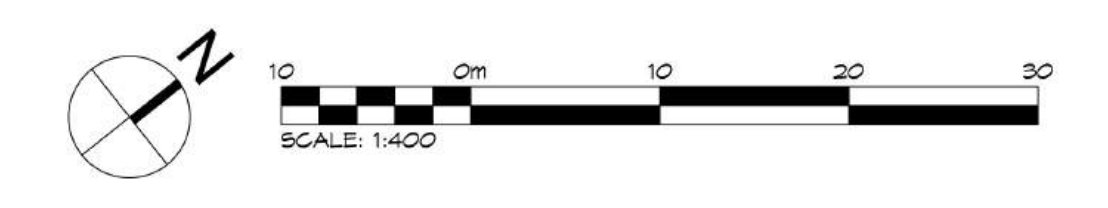

BOLTON NORTH HILL - FACILITY FITS
BOLTON NORTH HILL - PARK 5
 Date: January 8, 2025




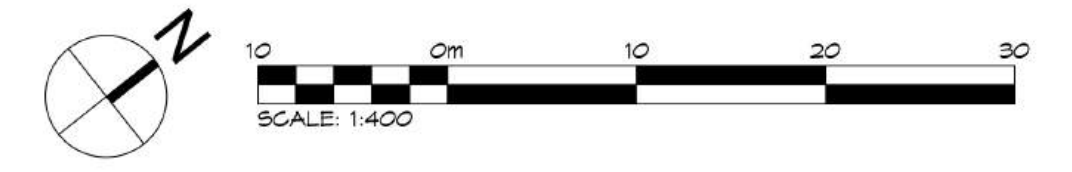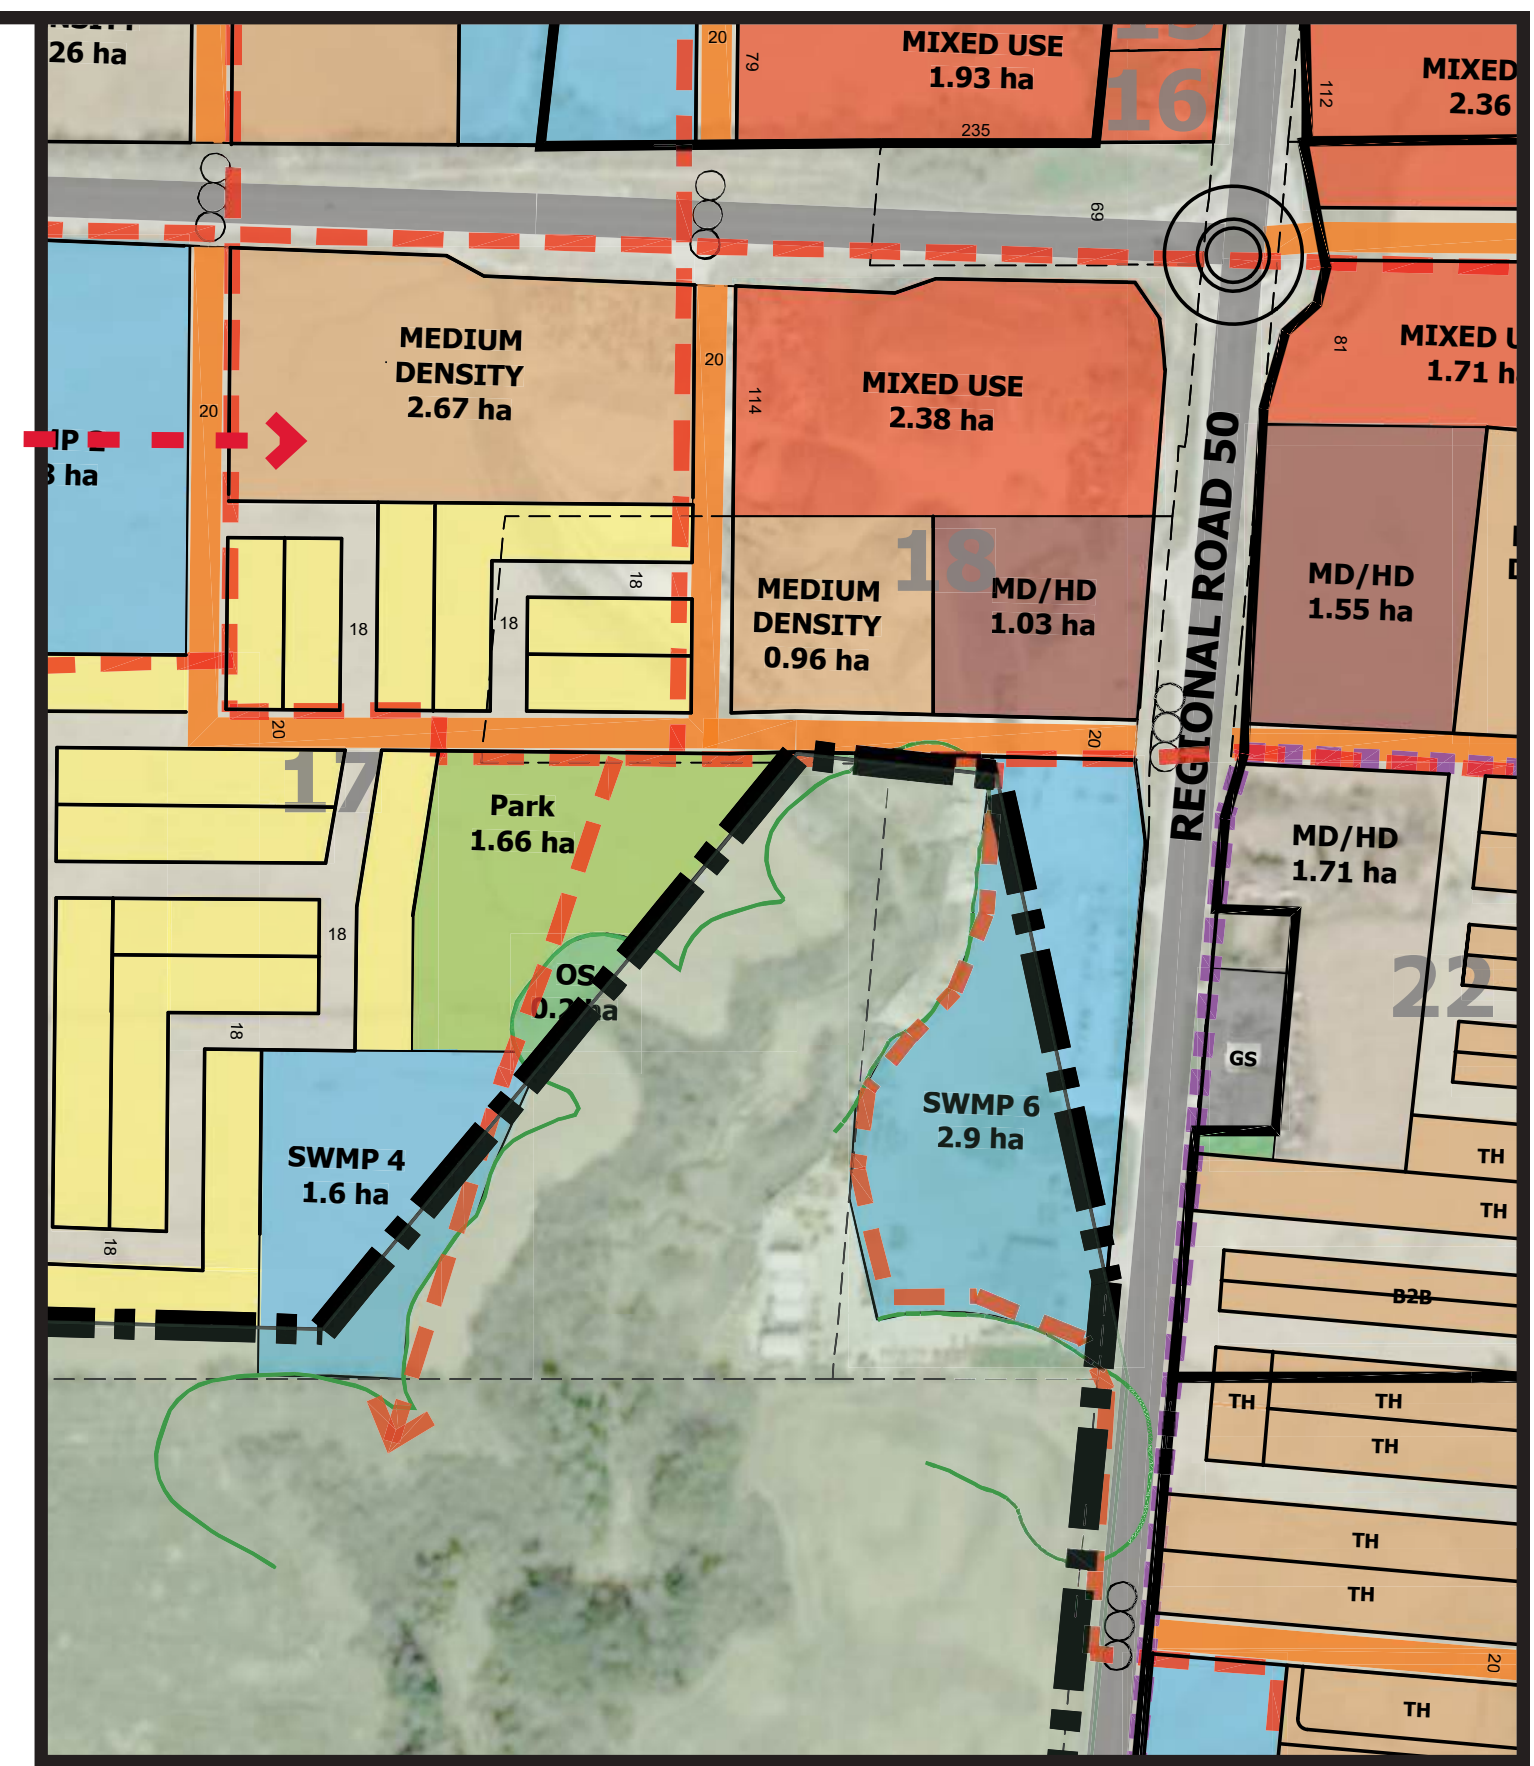

BOLTON NORTH HILL - FACILITY FITS
BOLTON NORTH HILL- PARK 6 OPTION A

Date: January 8, 2025



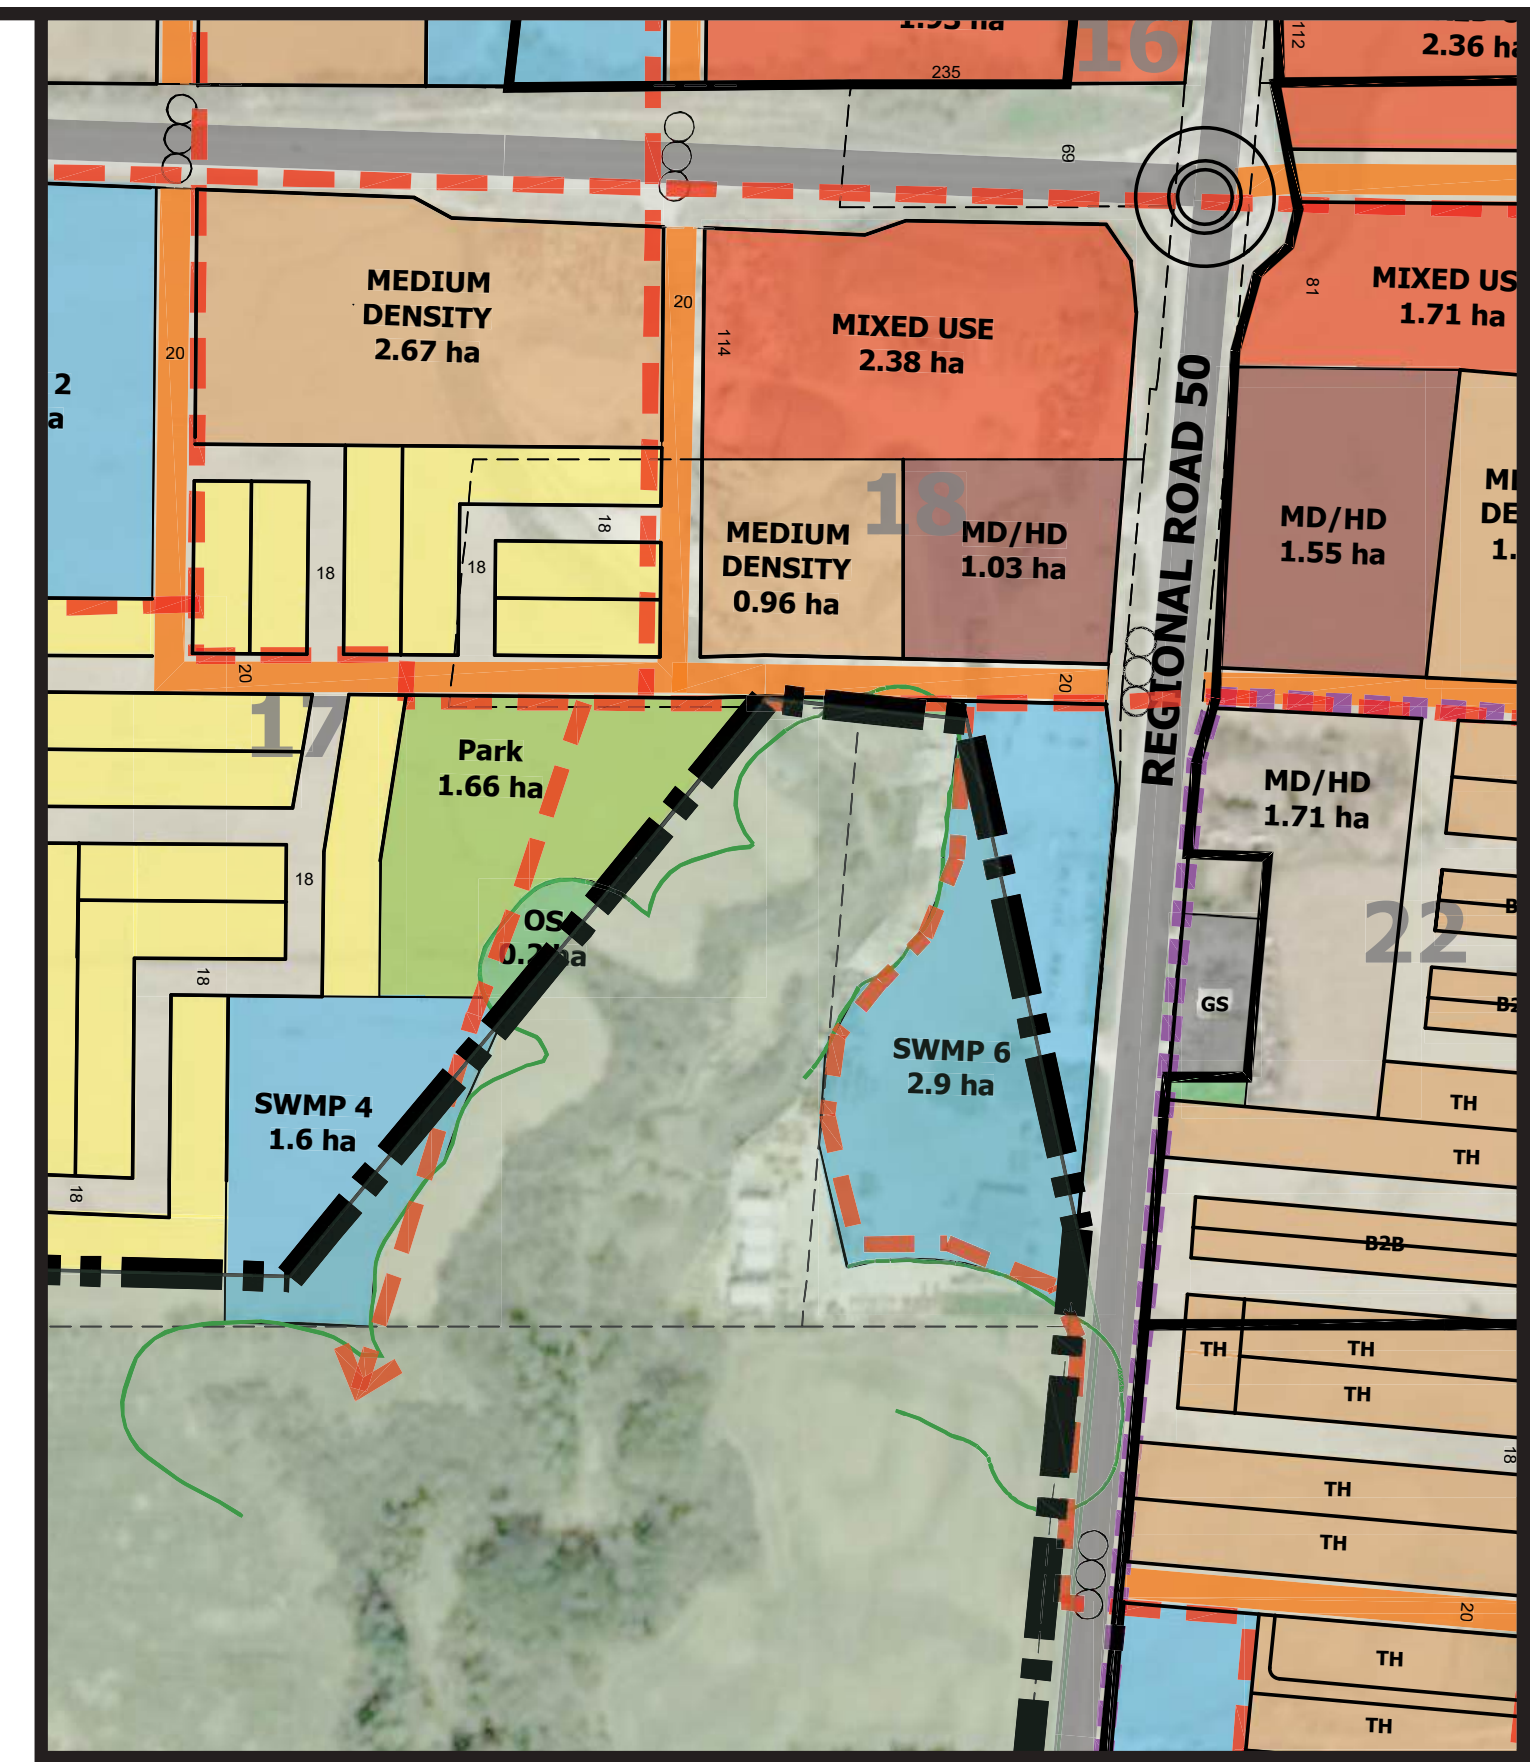



KEY PLAN
N.T.S.



BOLTON NORTH HILL - FACILITY FITS
BOLTON NORTH HILL - PARK 6 OPTION B

Date: January 8, 2025



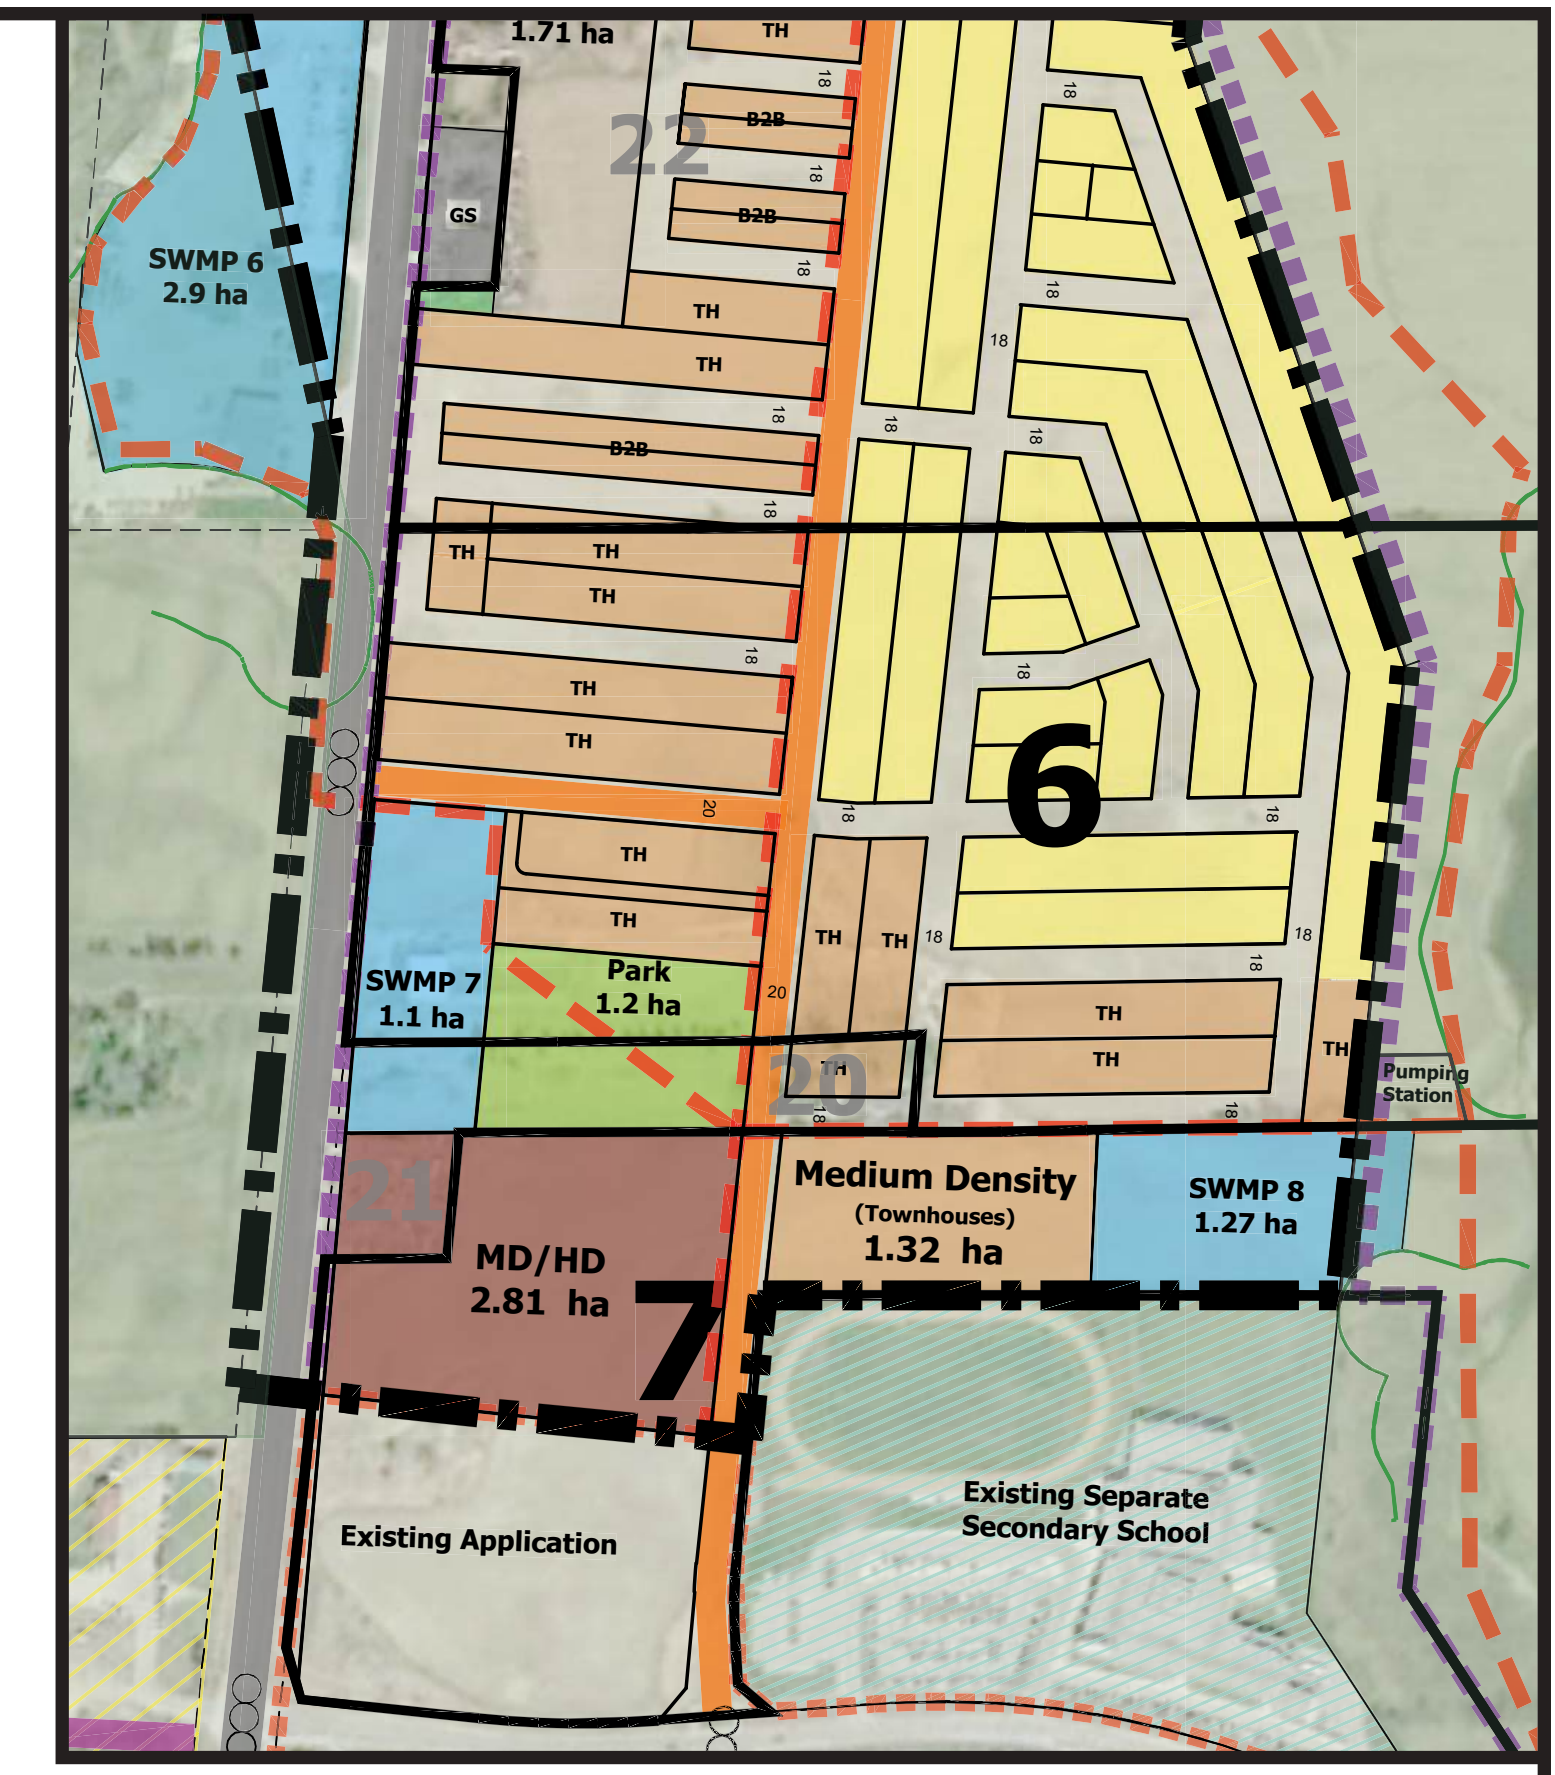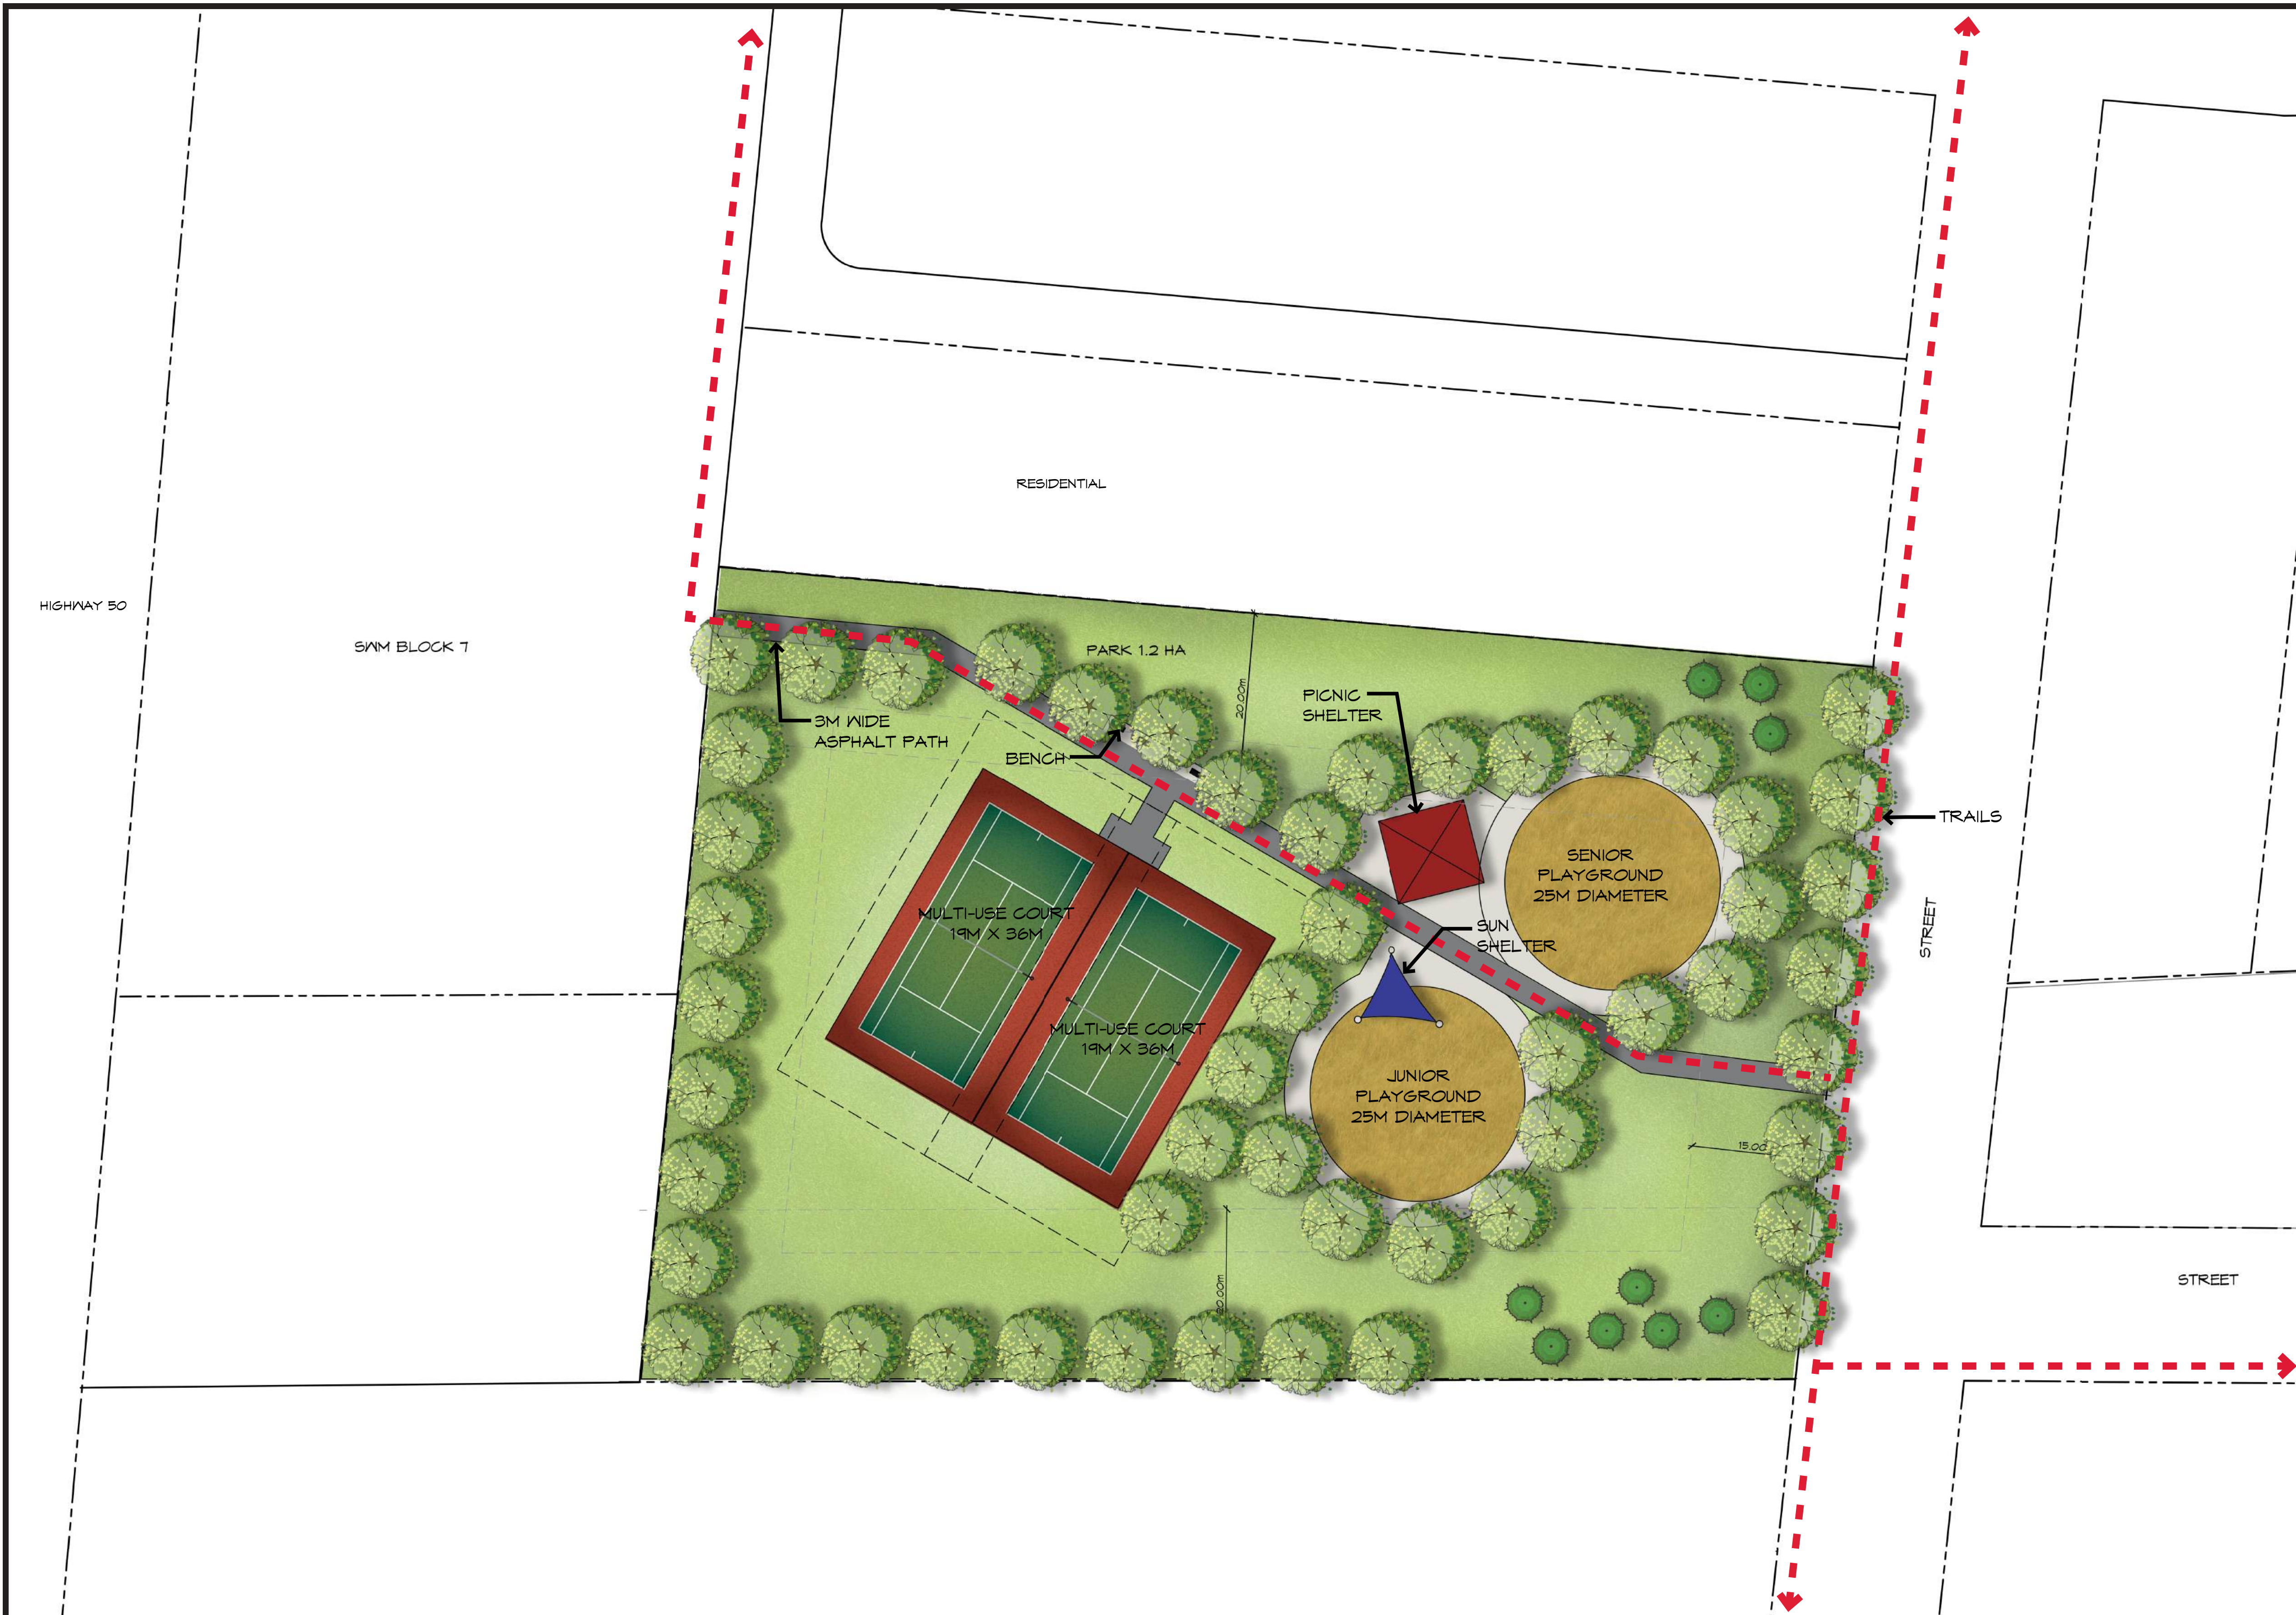

KEY PLAN
N.T.S.

