


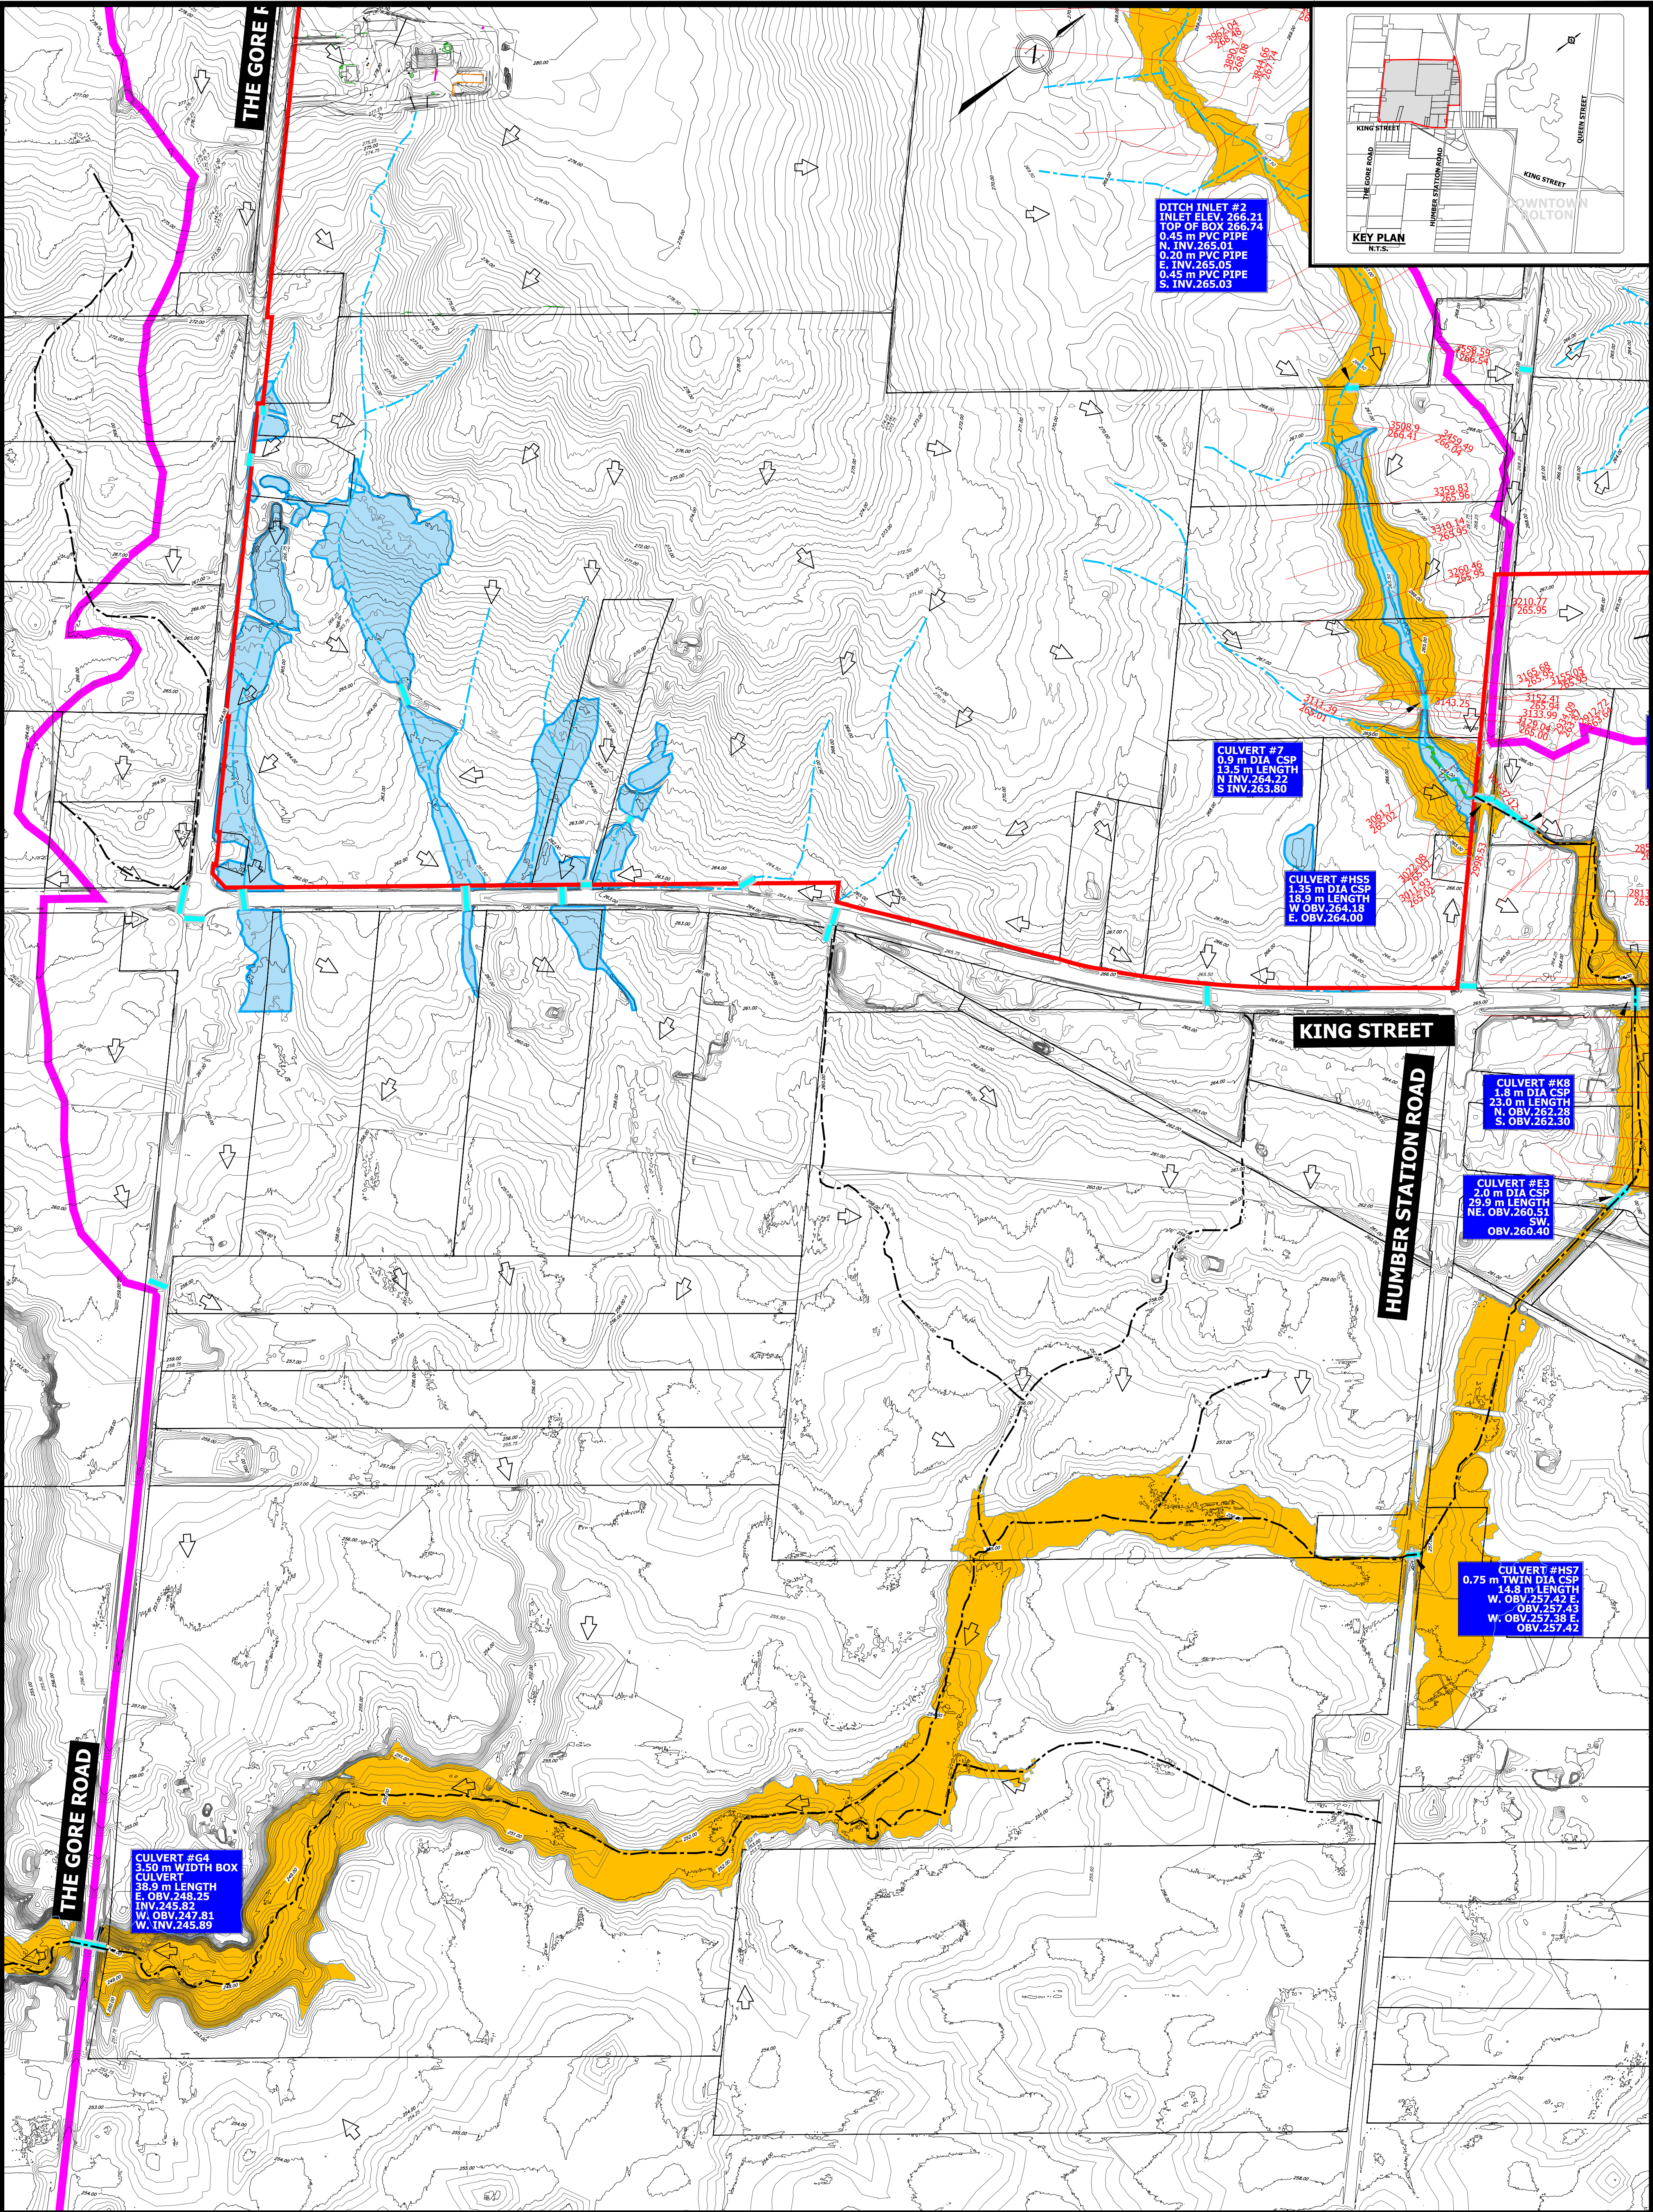

LEGEND:

- MACVILLE STUDY AREA LIMIT (BRES OPTION 3)
- EXISTING CONTOURS
- EXISTING CULVERT LOCATION
- EXISTING CULVERT DESCRIPTION
- EXISTING OVERLAND FLOW DRAINAGE PATH
- WETLAND
- WEST HUMBER WATERSHED BOUNDARY BASED ON UPDATED TOPOGRAPHY (URBANTECH);
- CEISMP HEADWATER DRAINAGE FEATURES (BEACON)
- UNEVALUATED CEISMP HEADWATER DRAINAGE FEATURES (BEACON)
- HEC-RAS STATION EXISTING FLOODLINE ELEVATION
- EXISTING WEST HUMBER (WHT6) FLOODPLANE

URBANTECH® Consulting
A Division of Leighton-Zec Ltd.
3760 14th Avenue, Suite 301,
Markham, ON L3R 3T7
TEL 905.946.9461 • urbantech.com

**TOWN OF CALEDON
REGIONAL MUNICIPALITY OF PEEL
MACVILLE SECONDARY PLAN
(BRES OPTION 3 LANDS)**

**EXISTING FLOODPLAIN
MAPPING
WEST HUMBER RIVER TRIBUTARY 6 (WHT6)**

SURVEYED BY:	J.D.B.	DATE:	2020	JOB NO.	15-458
DRAWN BY:	V.P.	CHECKED BY:	D.Z.	DRAWING NO.	SHEET NO.
DESIGNED BY:	B.K.	CHECKED BY:	B.K.		
SCALE:	1:3000	DATE:	JAN. 2021		202-B