



MACVILLE COMMUNITY | Road Hierarchy Plan (Updated)

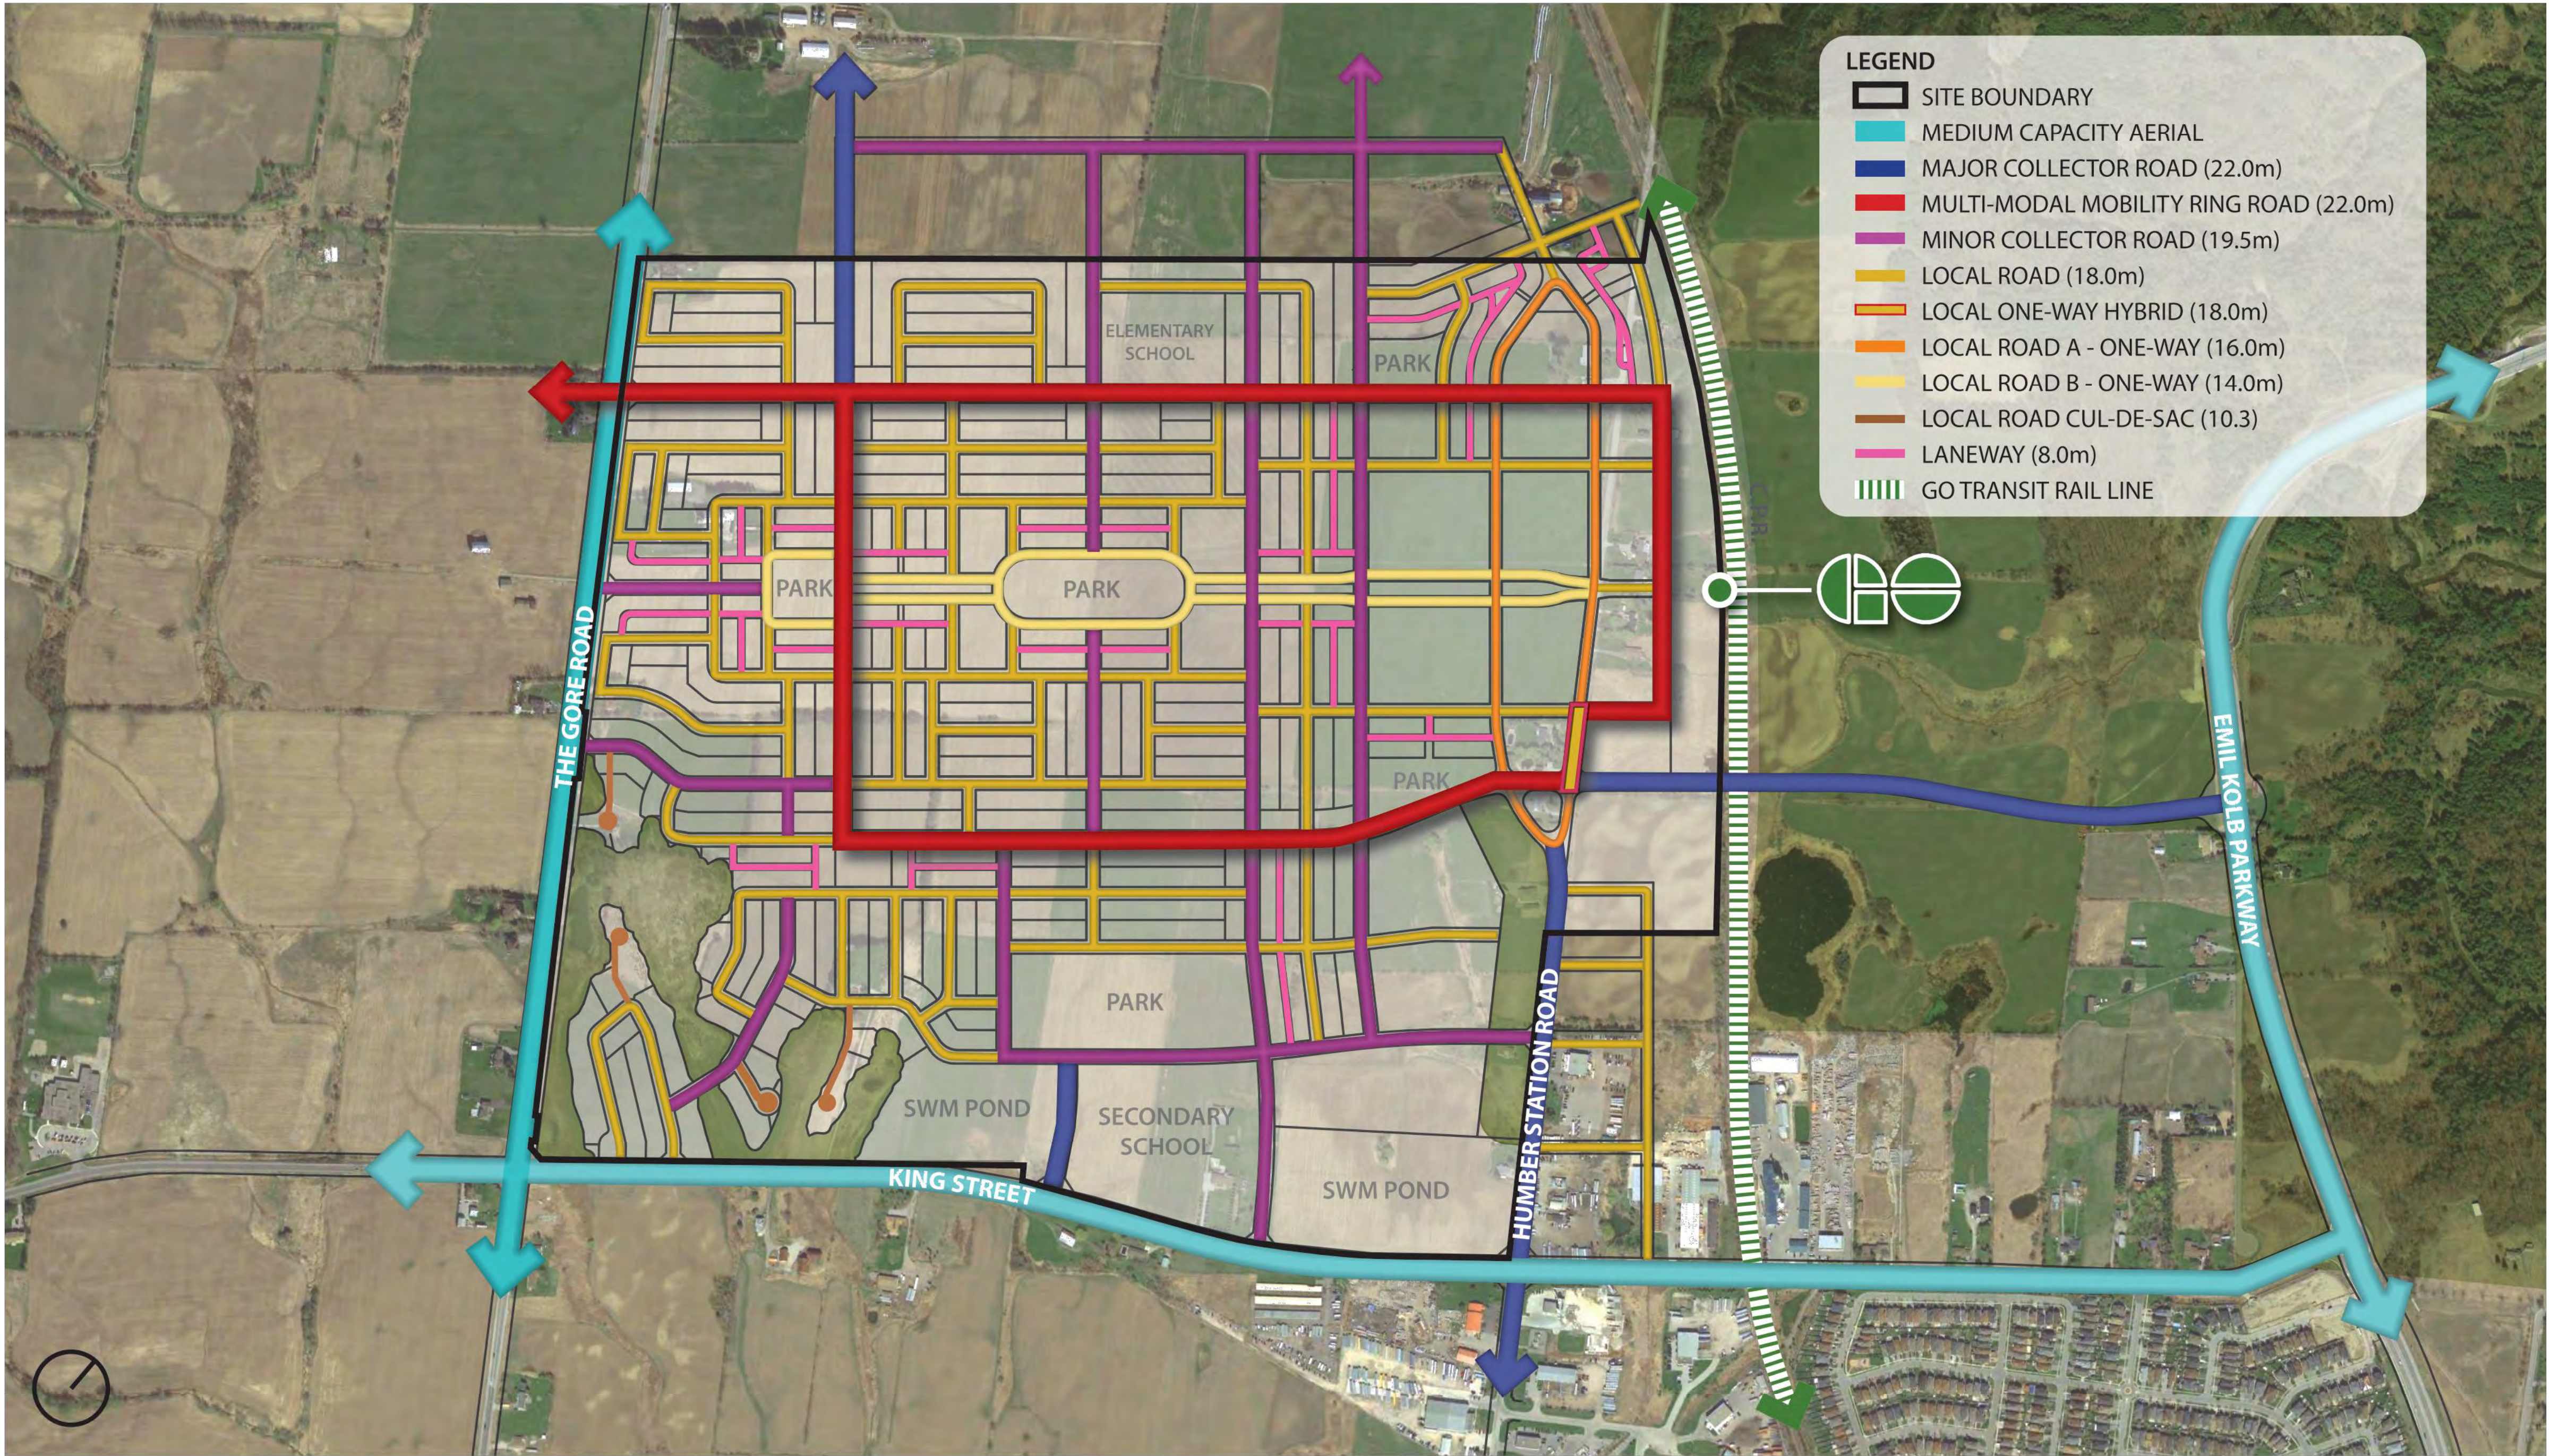

JANUARY 18, 2021 | FOR DISCUSSION PURPOSES ONLY

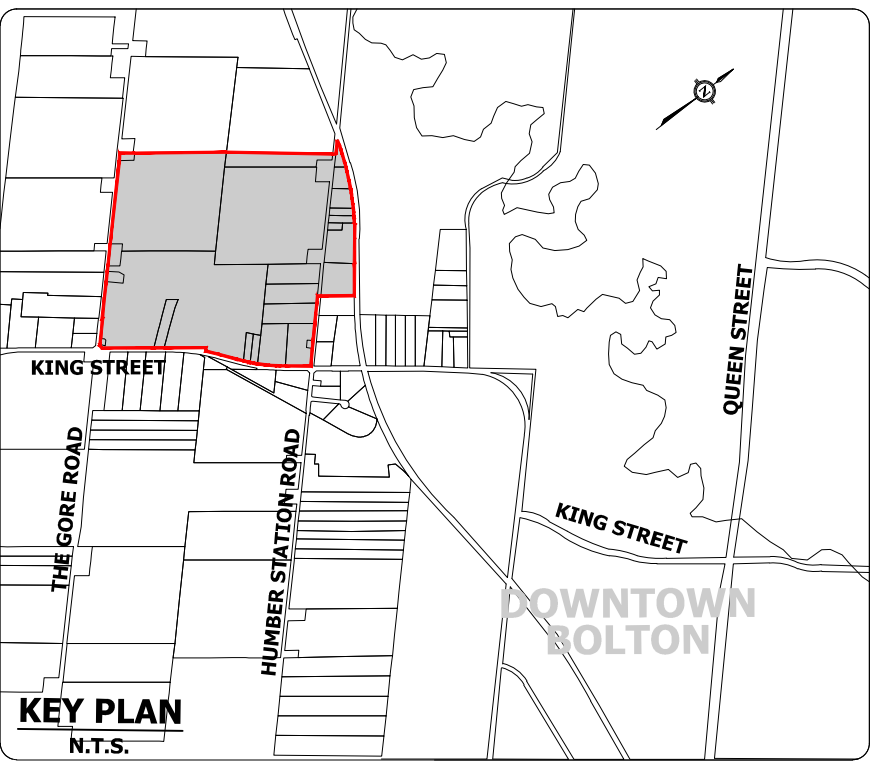

Urbantech® Consulting
A Division of Leighton-Zac Ltd.
3760 14th Avenue, Suite 301,
Markham, ON L3R 3T7
TEL 905.946.9461 • urbantech.com

TOWN OF CALEDON
REGIONAL MUNICIPALITY OF PEEL
MACVILLE SECONDARY PLAN
(BRES OPTION 3 LANDS)

PRELIMINARY
ROAD HIERARCHY PLAN

SURVEYED BY:	J.D.B.	DATE:	2020	JOB NO.	15-458
DRAWN BY:	V.P.	CHECKED BY:	D.Z.	DRAWING NO.	SHEET NO.
DESIGNED BY:	D.Z.	CHECKED BY:	D.Z.		
SCALE:	NTS	DATE:	JAN. 2021	306	