

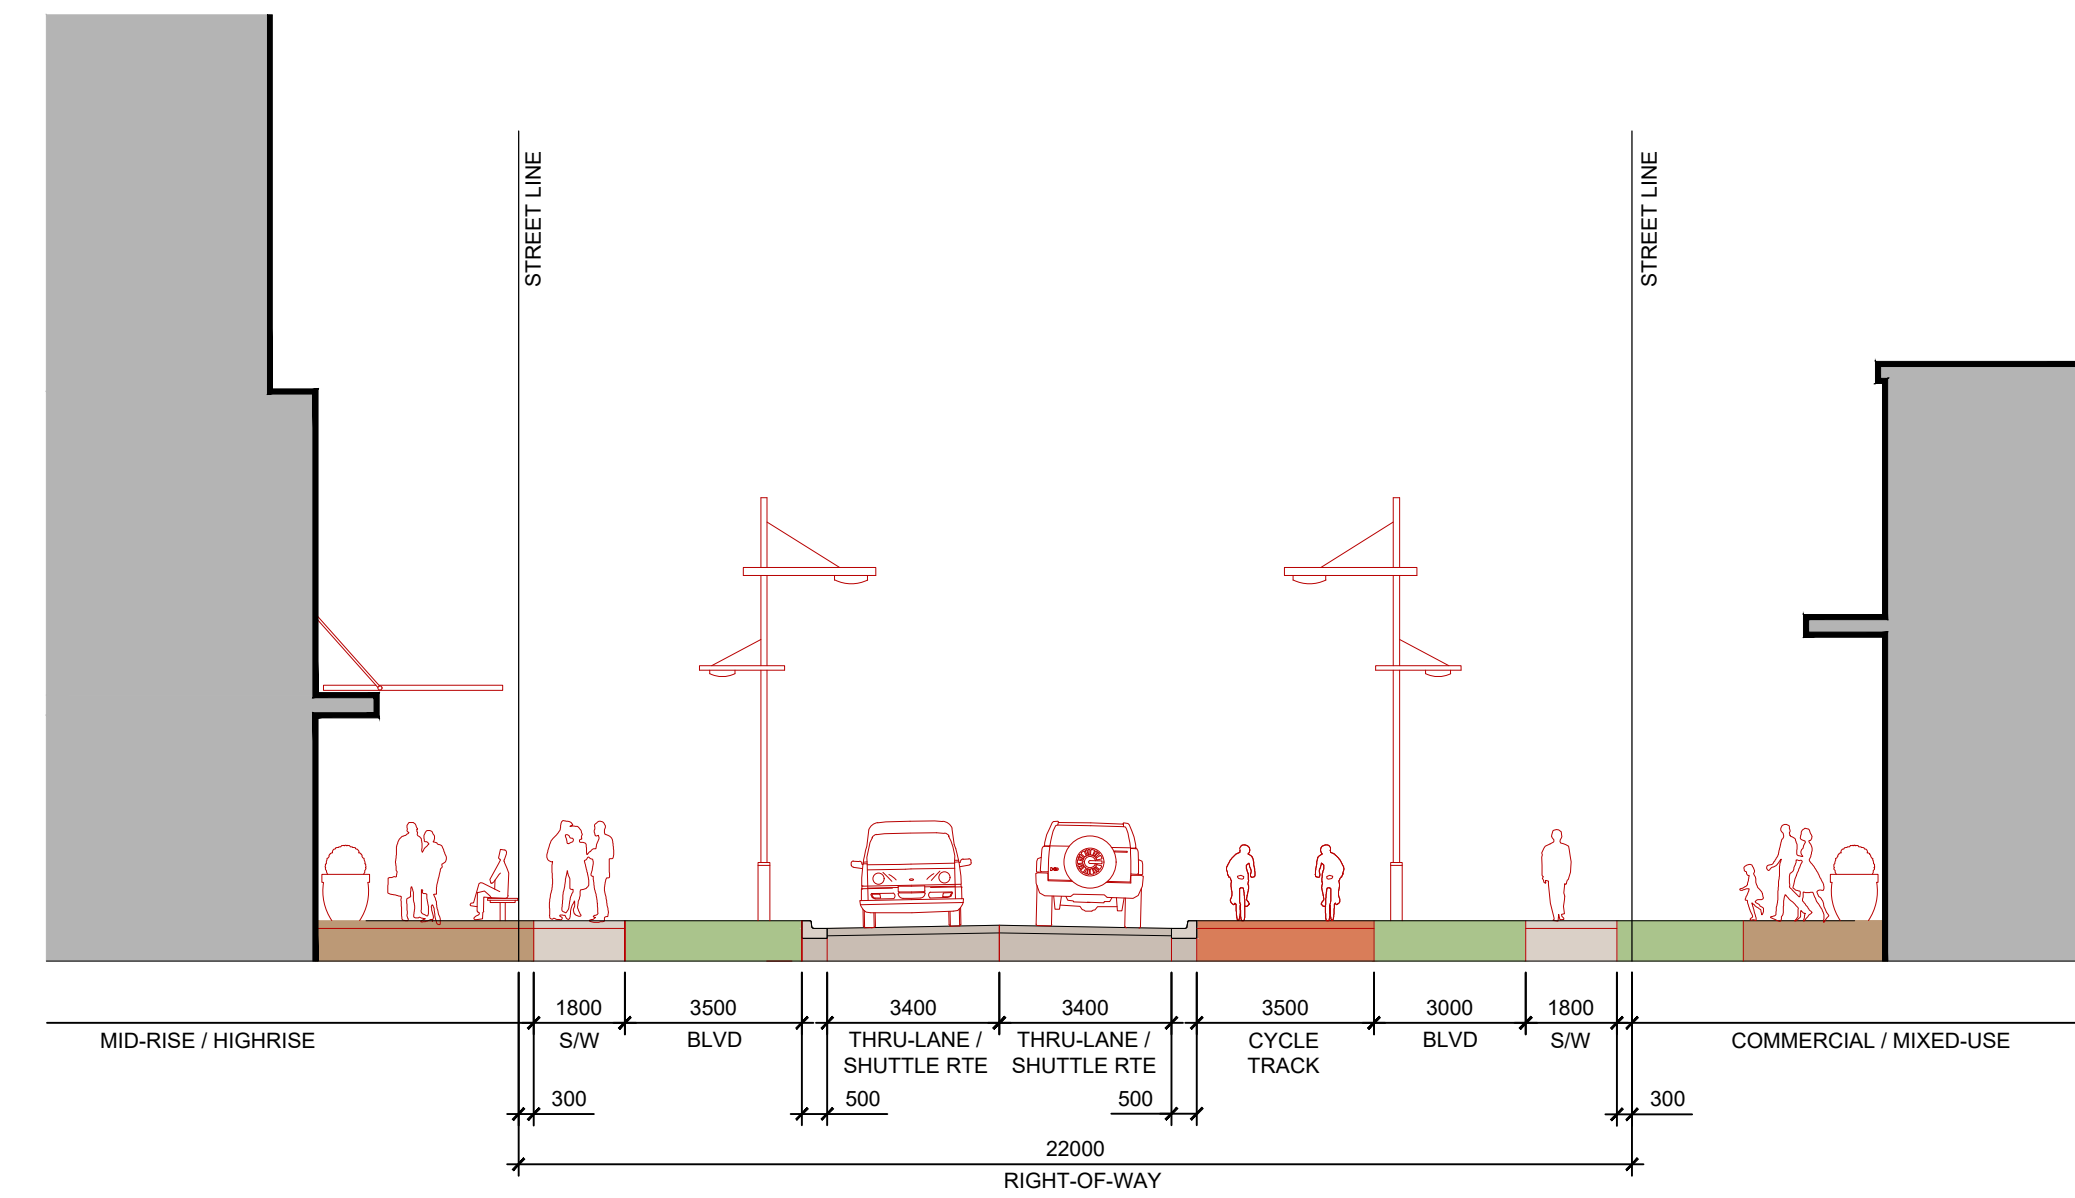




MACVILLE COMMUNITY / Major Collector Road (East-West Link)

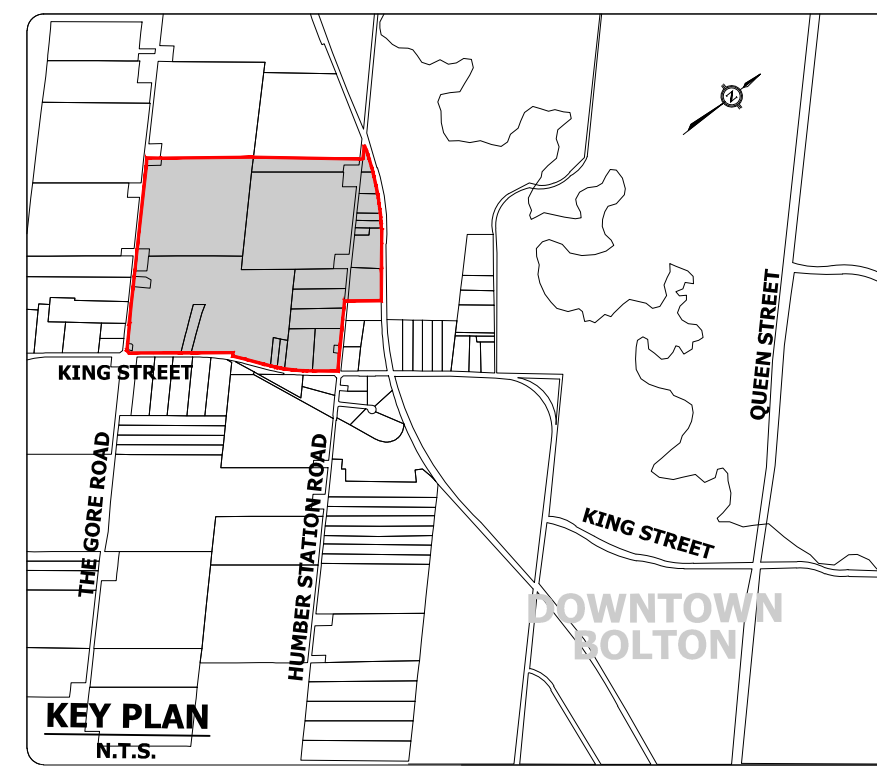

MAJOR COLLECTOR (EAST-WEST LINK) - 22.0m R.O.W. (OPTION 1)

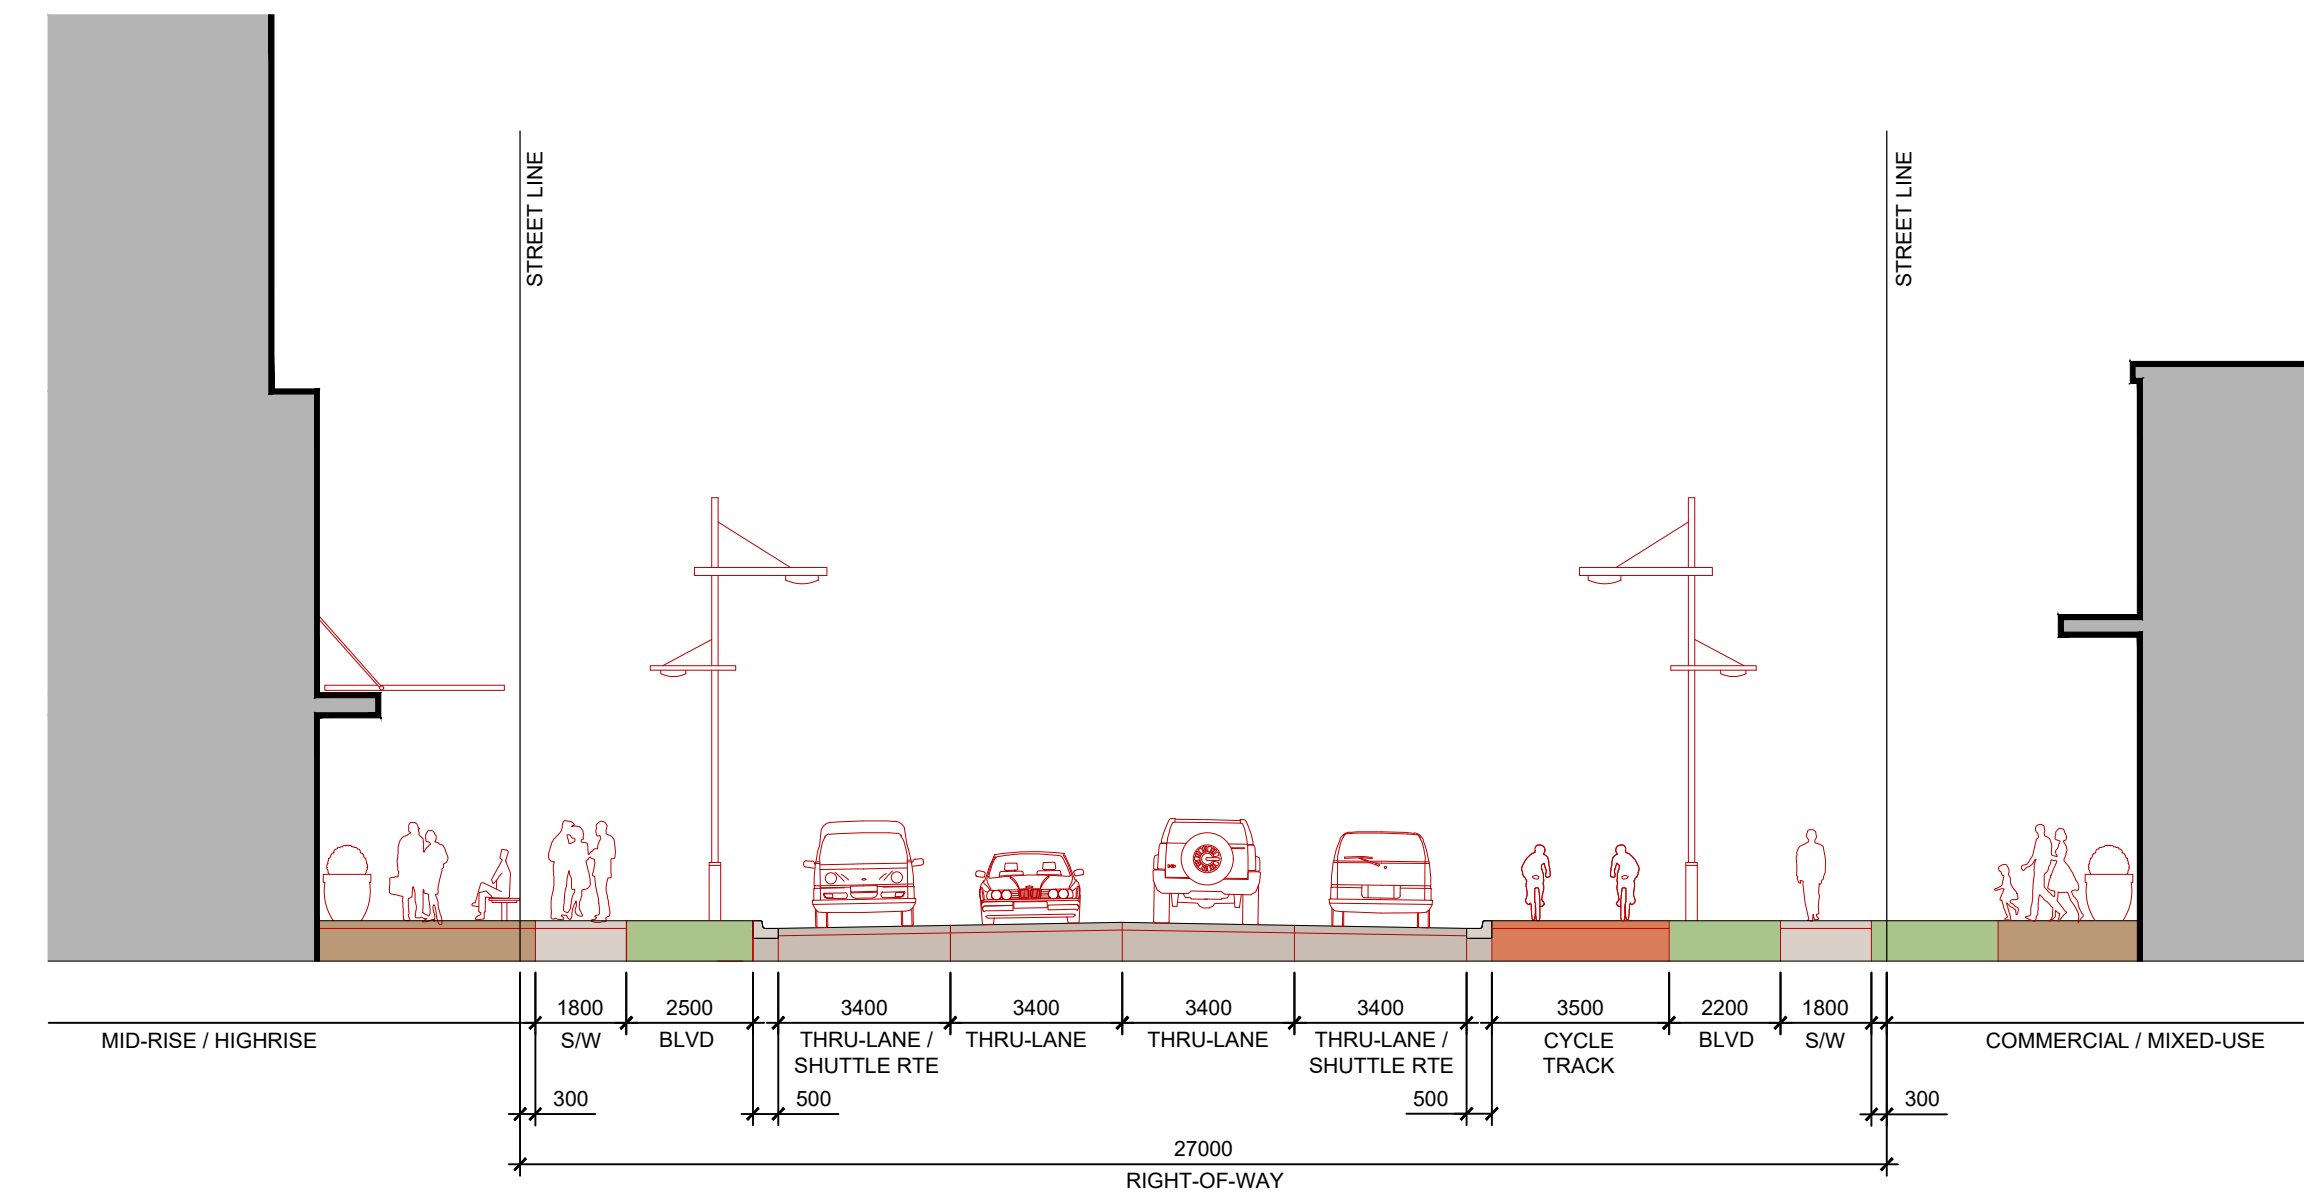

MAJOR COLLECTOR (EAST-WEST LINK) - 27.0m R.O.W. (OPTION 2)

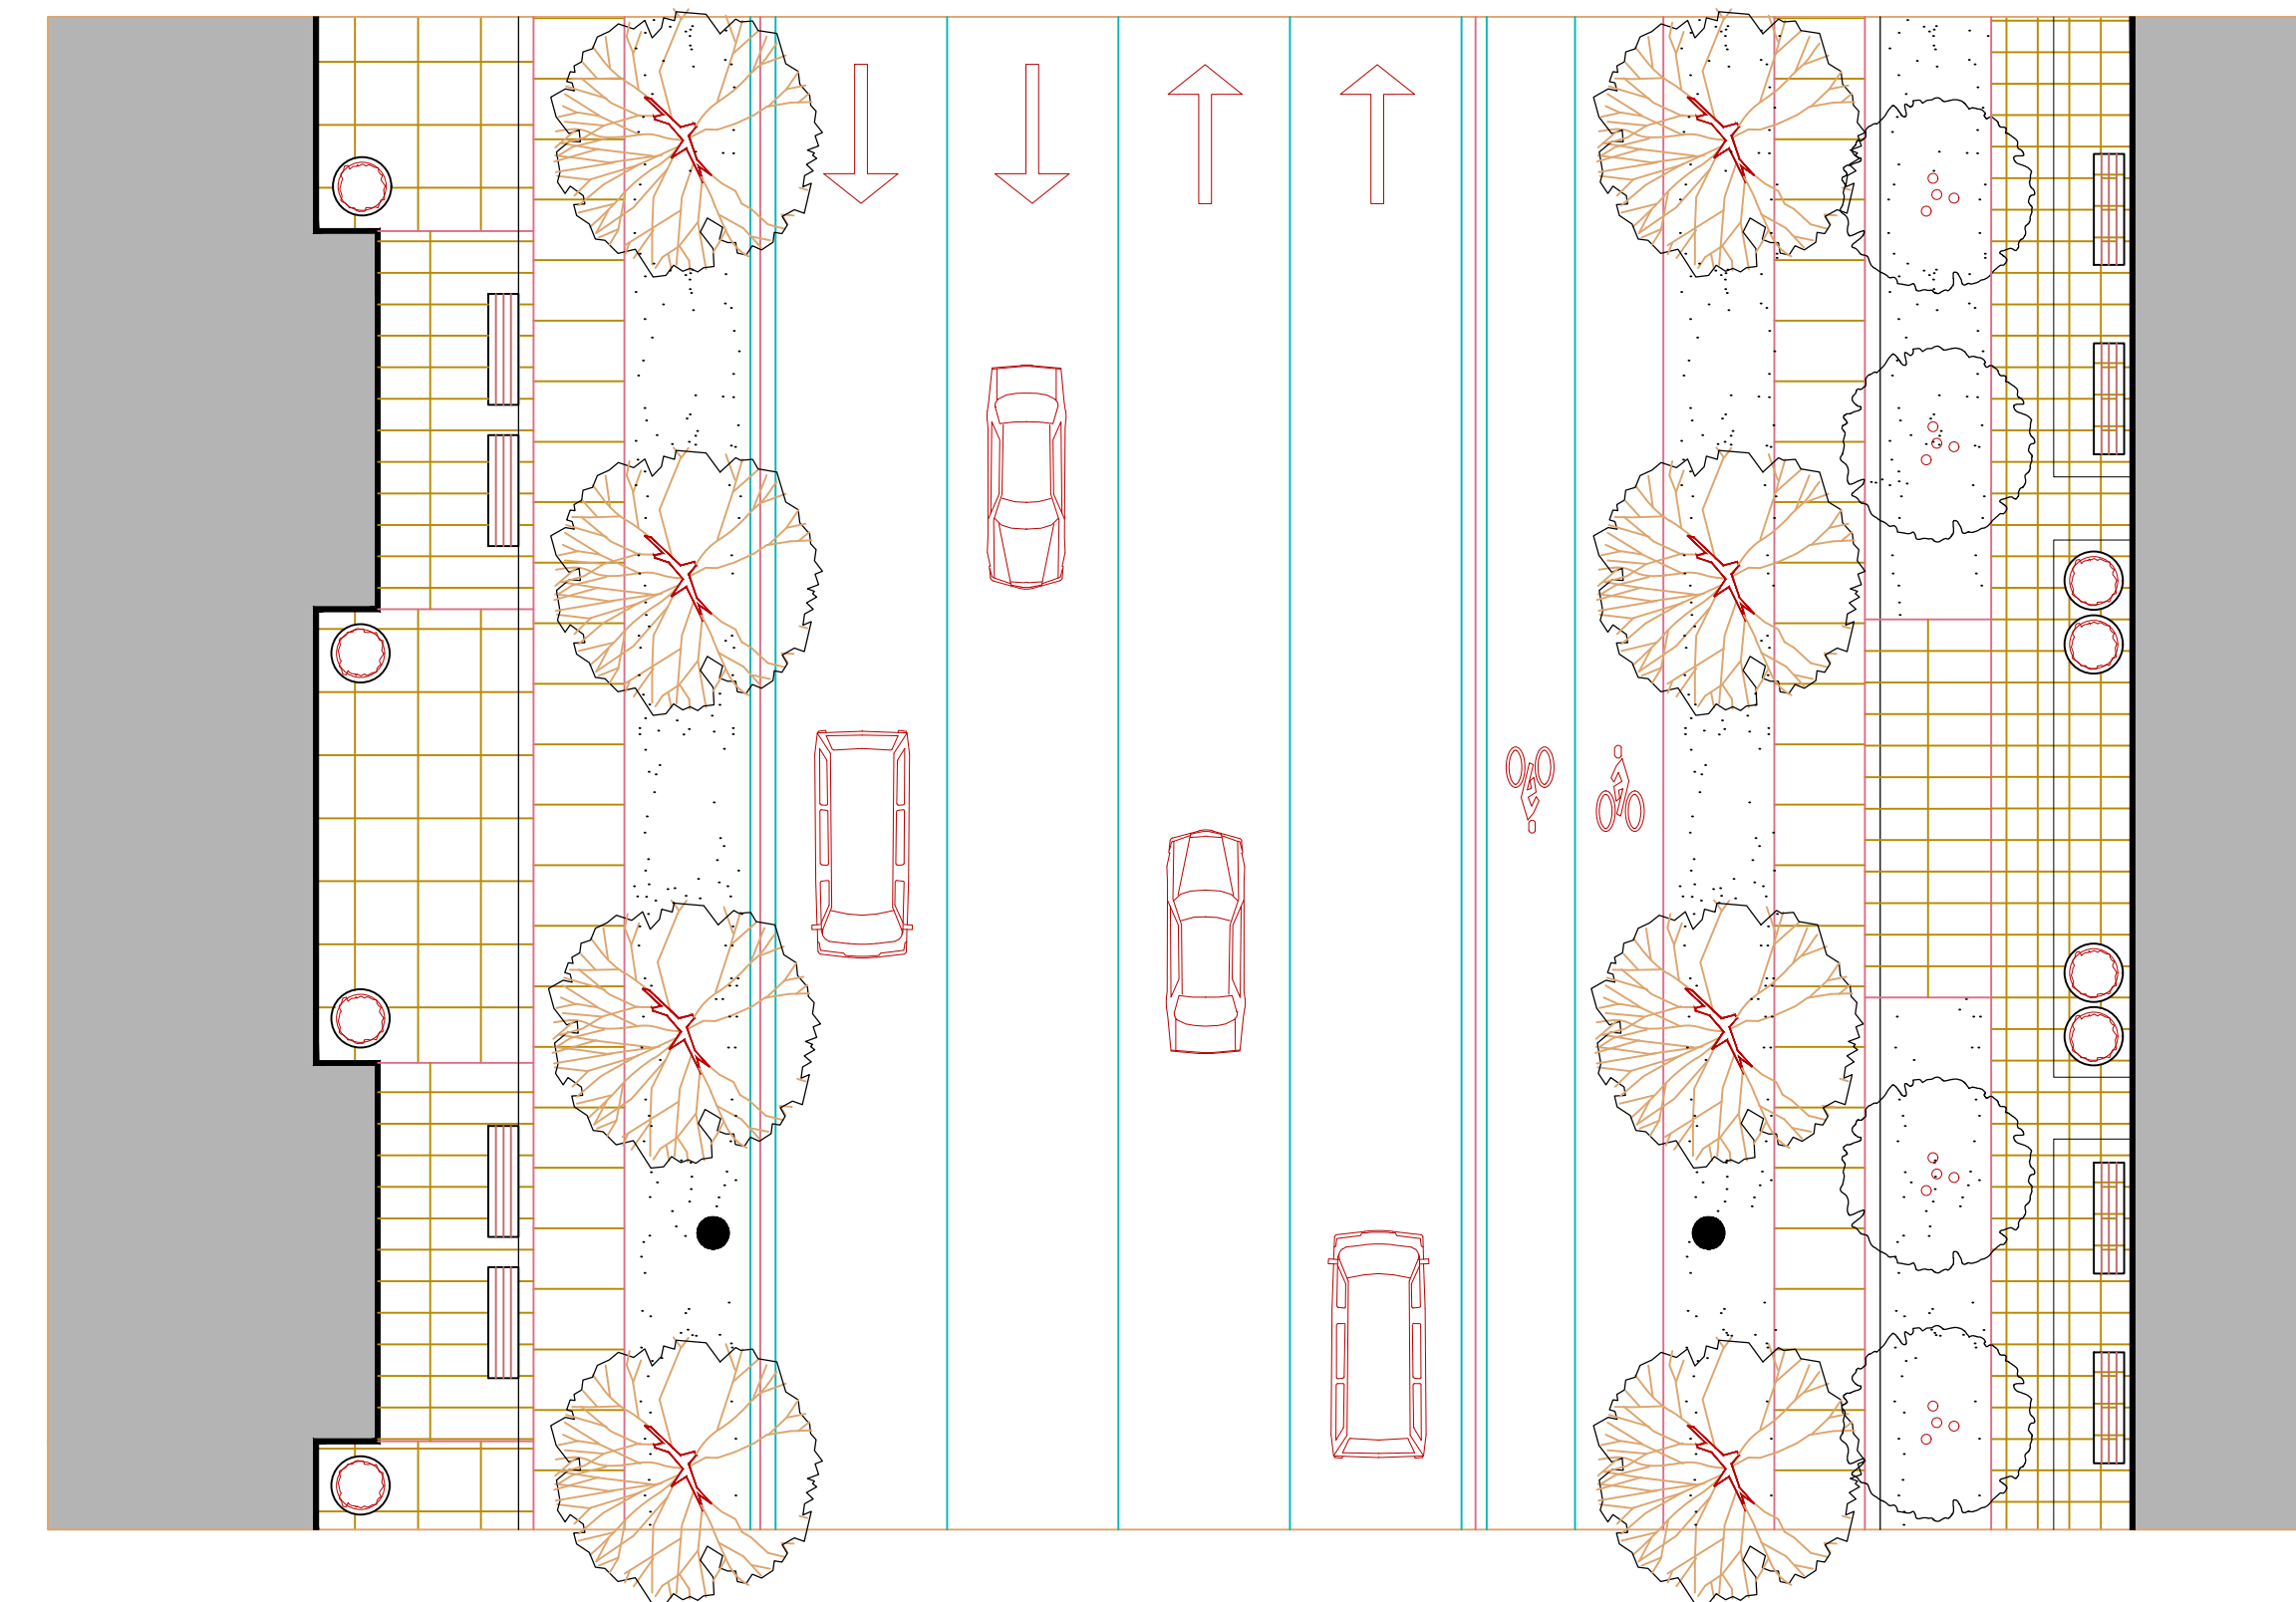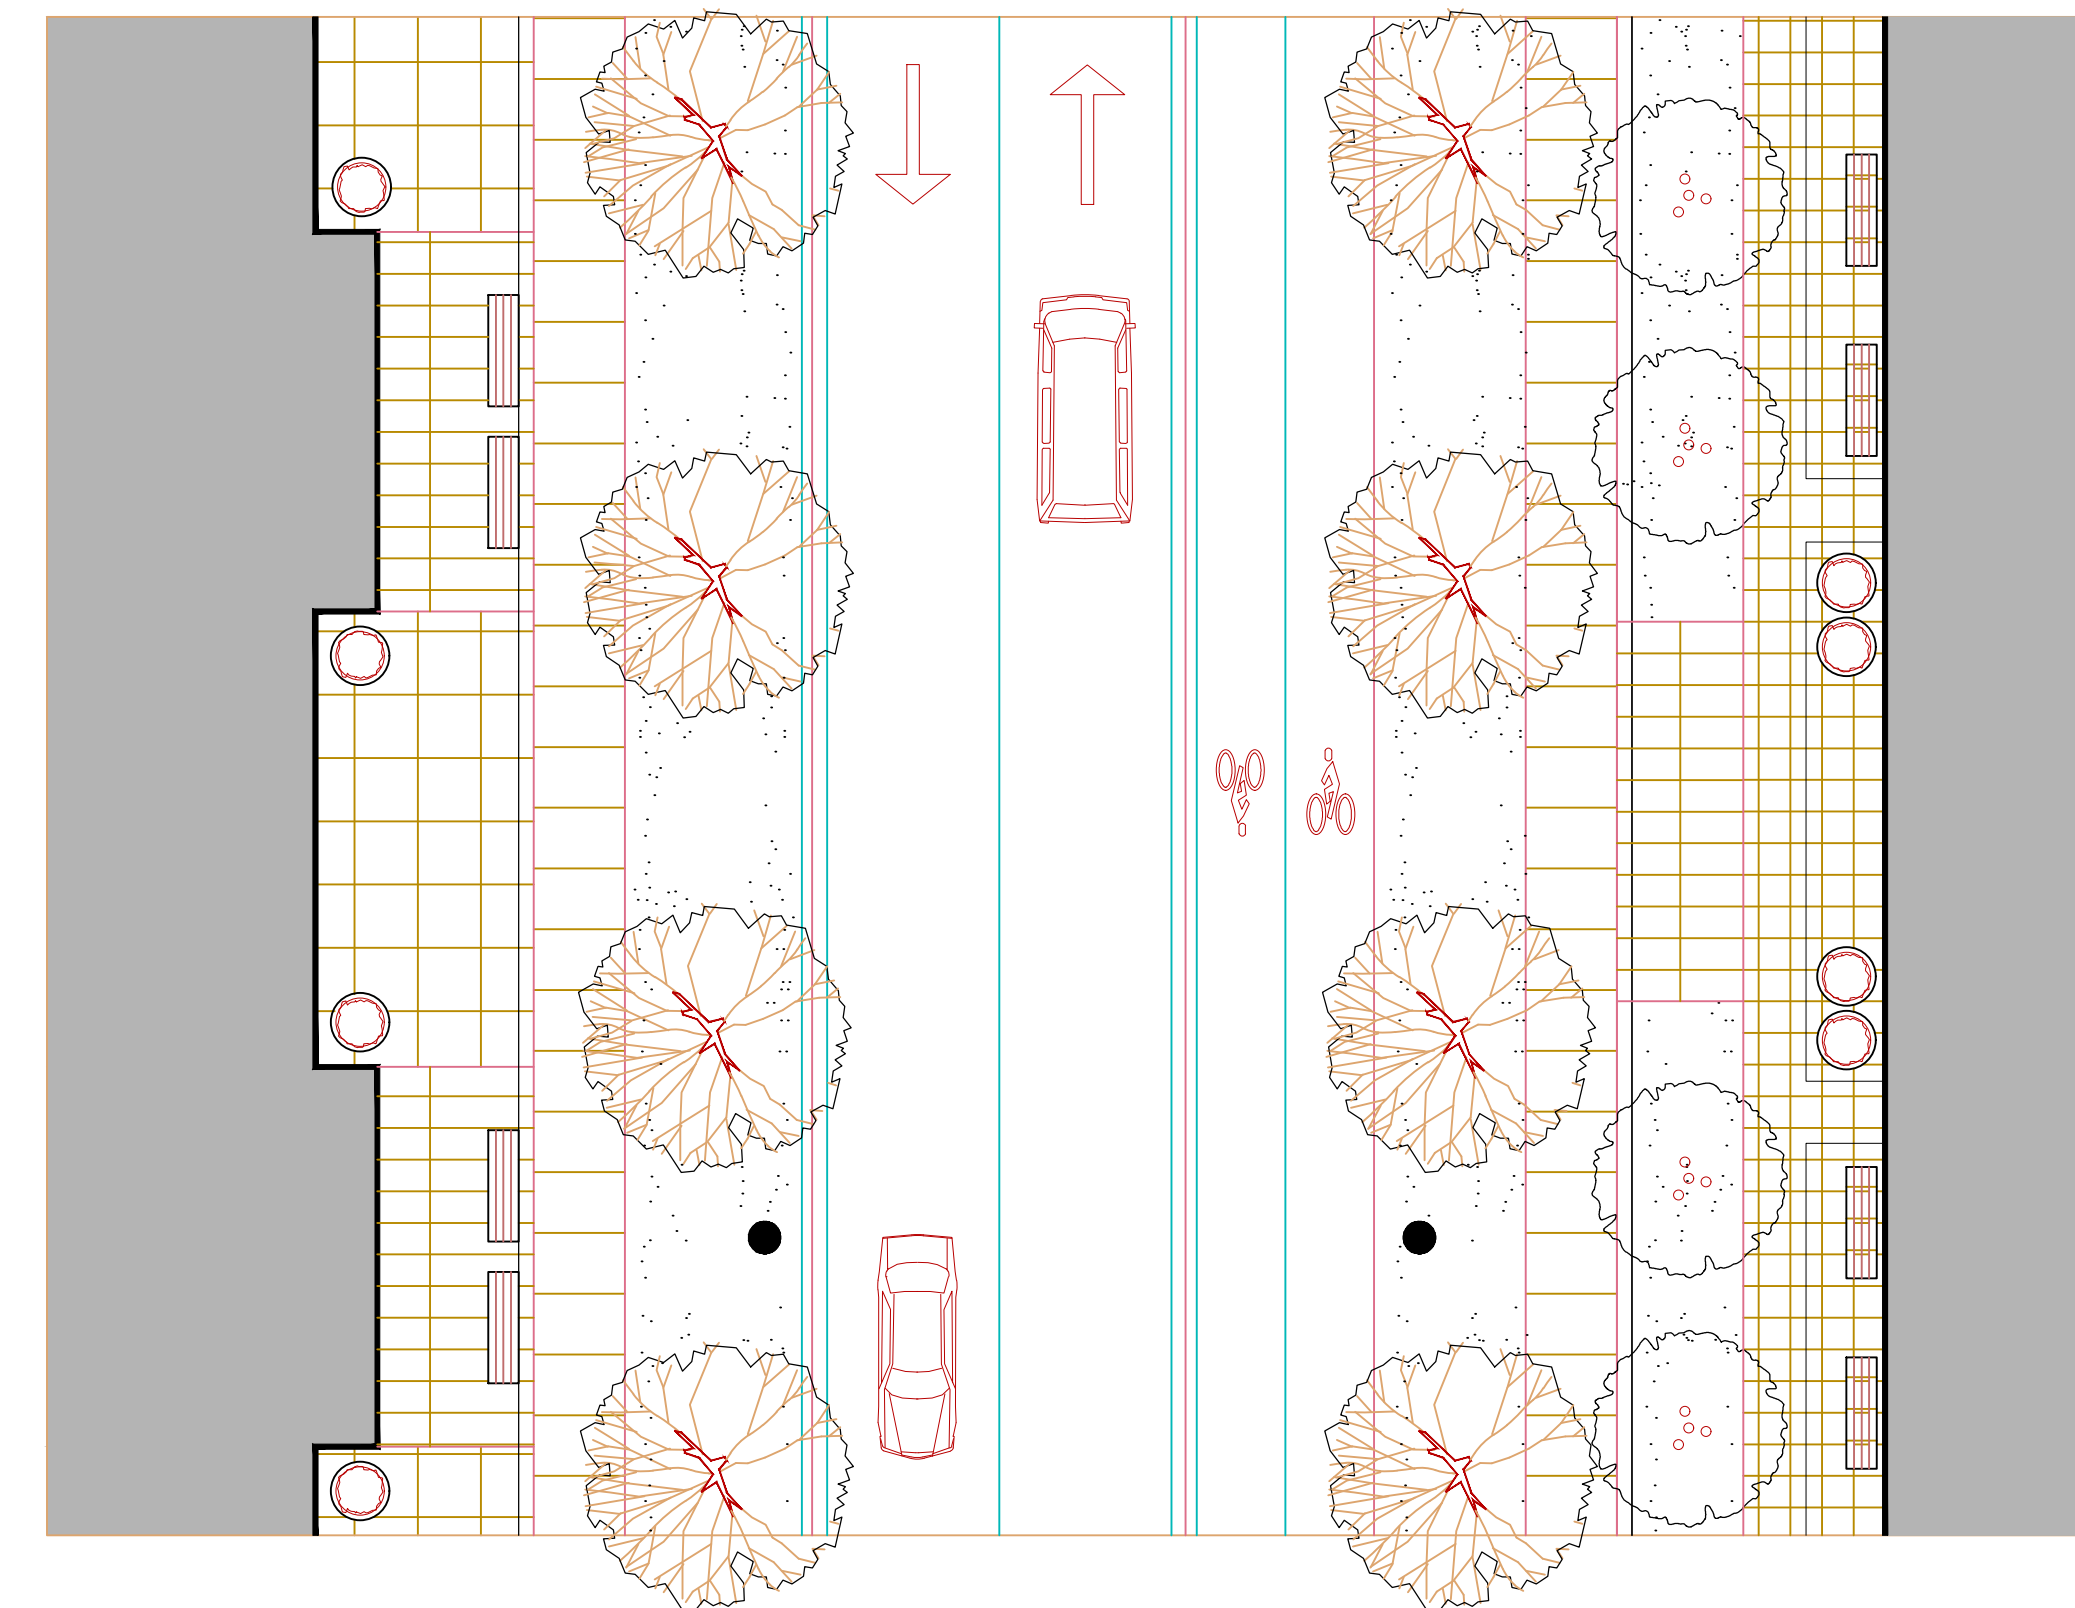

**TOWN OF CALEDON
REGIONAL MUNICIPALITY OF PEEL
MACVILLE SECONDARY PLAN
(BRES OPTION 3 LANDS)**

**PRELIMINARY
ROW CROSS SECTIONS
(22m AND 27m)**

| | | | | | |
|--------------|--------|-------------|-----------|-------------|------------|
| SURVEYED BY: | J.D.B. | DATE: | 2020 | JOB NO. | 15-458 |
| DRAWN BY: | V.P. | CHECKED BY: | D.Z. | DRAWING NO. | SHEET NO. |
| DESIGNED BY: | D.Z. | CHECKED BY: | D.Z. | | |
| SCALE: | NTS | DATE: | JAN. 2021 | | 307 |