



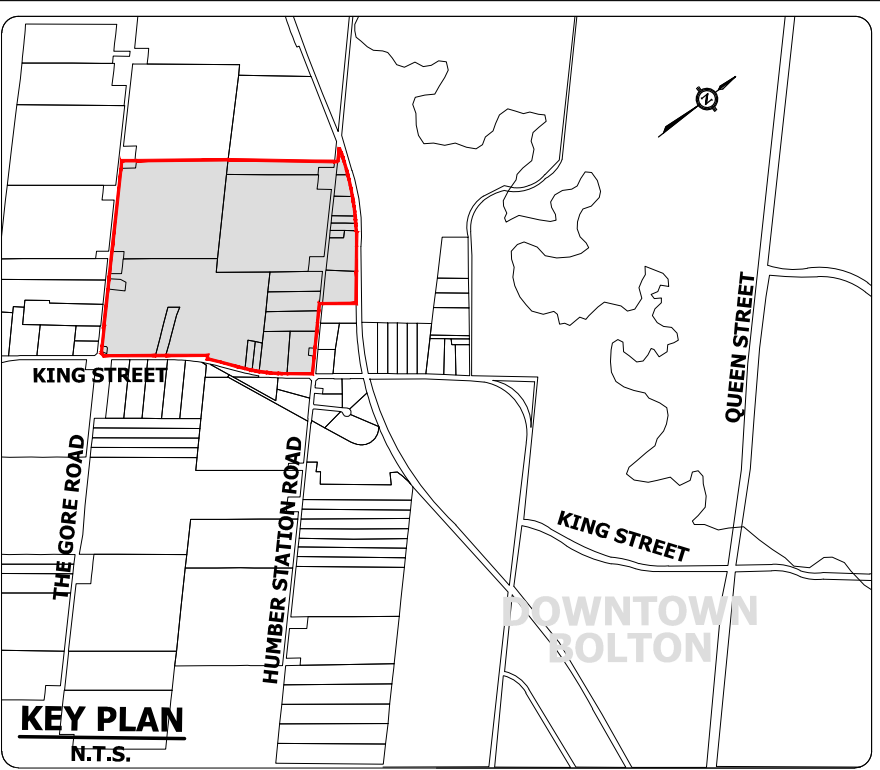

LEGEND:

- STUDY AREA LIMIT
- EXISTING CONTOUR
- EXISTING CULVERT LOCATION
- CEISMP HEADWATER DRAINAGE FEATURES (BEACON)
- UNEVALUATED CEISMP HEADWATER DRAINAGE FEATURES (BEACON)
- TRCA WATERSHED BOUNDARY BETWEEN THE MAIN HUMBER AND THE WEST HUMBER RIVER
- PRE-DEVELOPMENT OVERLAND FLOW DIRECTION
- UNEVALUATED WETLAND (STAKED JUNE 2016, BEACON)
- PROVINCIALY SIGNIFICANT WETLAND
- EXISTING WETLAND ID
- CONTRIBUTING DRAINAGE AREA BOUNDARY TO EXISTING WETLAND BASED ON UPDATED TOPOGRAPHY (URBANTECH)
- CONTRIBUTING WETLAND DRAINAGE AREA IN HECTARS
- EXISTING CULVERT DESCRIPTION

Wetland ID	Existing Drainage Area to Wetland (ha)
W1	1.34
W2	6.42 (1.34+5.08)
W3	22.56
W4	28.76 (22.56+6.20)
W5	7.42
W6	4.74
W7	145.30
W8	163.62 (145.30+18.32)
W9	16.90

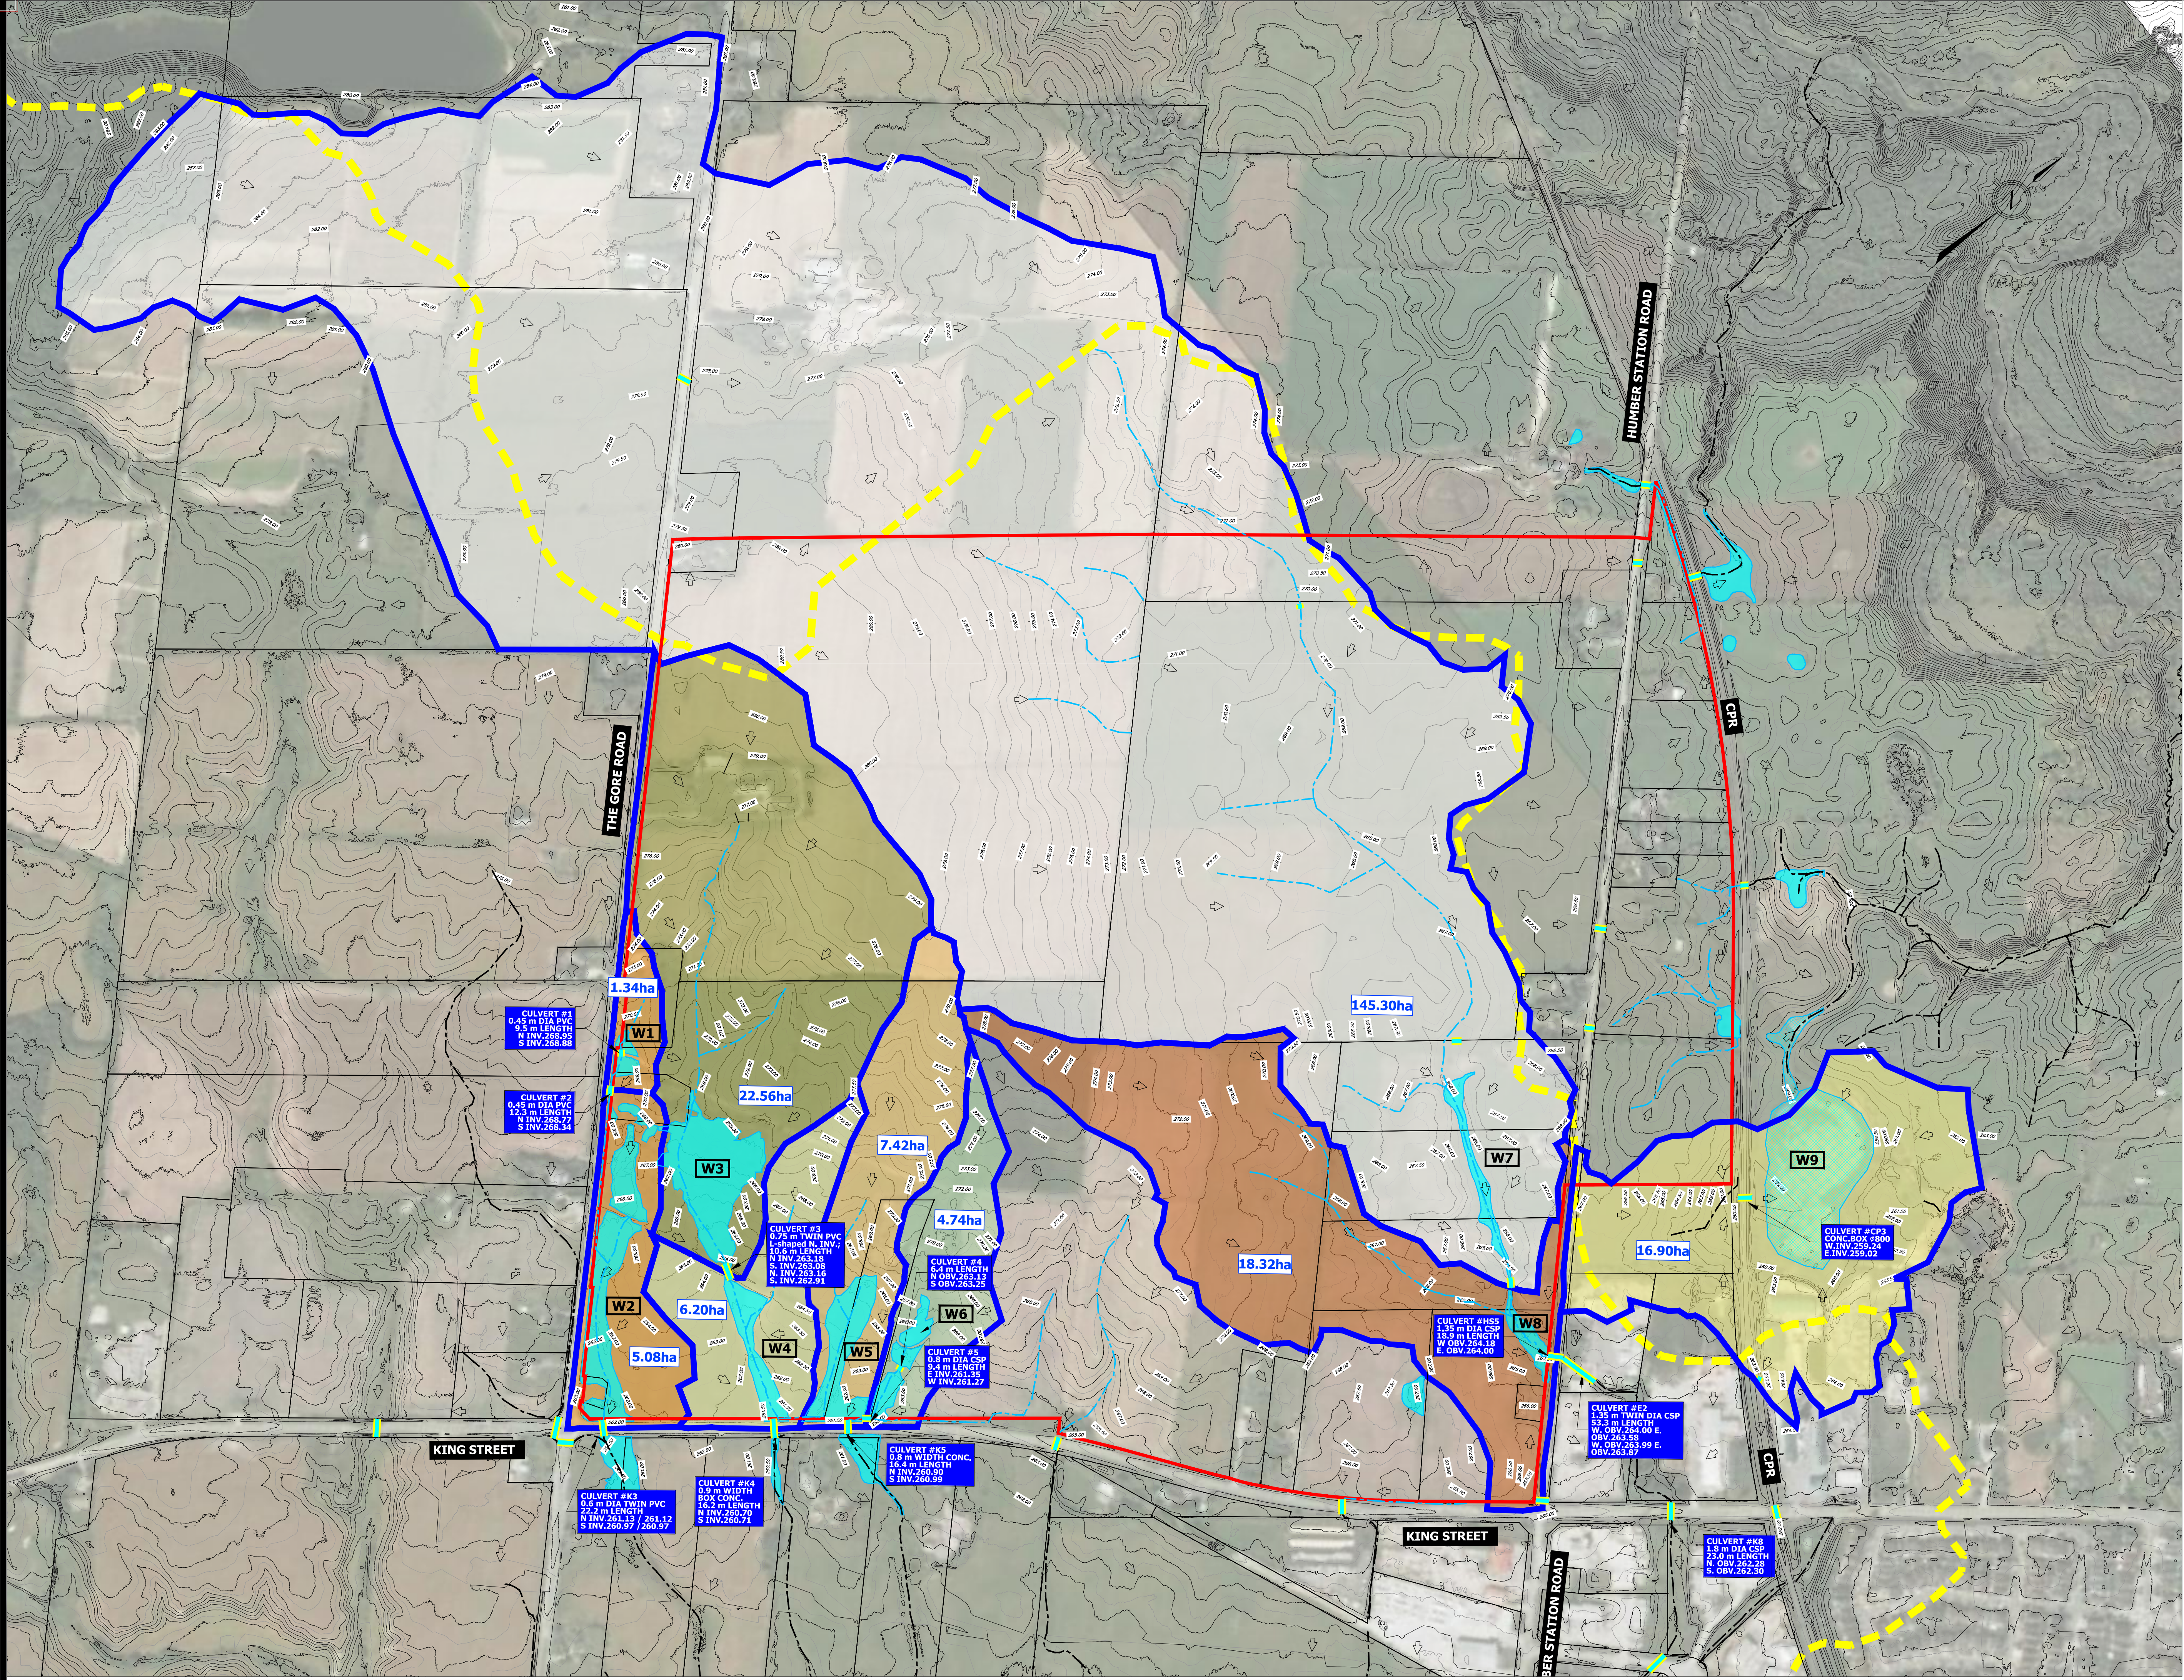

TOWN OF CALEDON
REGIONAL MUNICIPALITY OF PEEL
MACVILLE SECONDARY PLAN
(BRES OPTION 3 LANDS)

PRE-DEVELOPMENT DRAINAGE
AREAS TO EXISTING WETLANDS

SURVEYED BY:	J.D.B.	DATE:	2020	JOB NO.	15-458
DRAWN BY:	V.P.	CHECKED BY:	D.Z.	DRAWING NO.	SHEET NO.
DESIGNED BY:	D.Z.	CHECKED BY:	D.Z.	701	
SCALE:	1:3000	DATE:	JAN. 2021		