




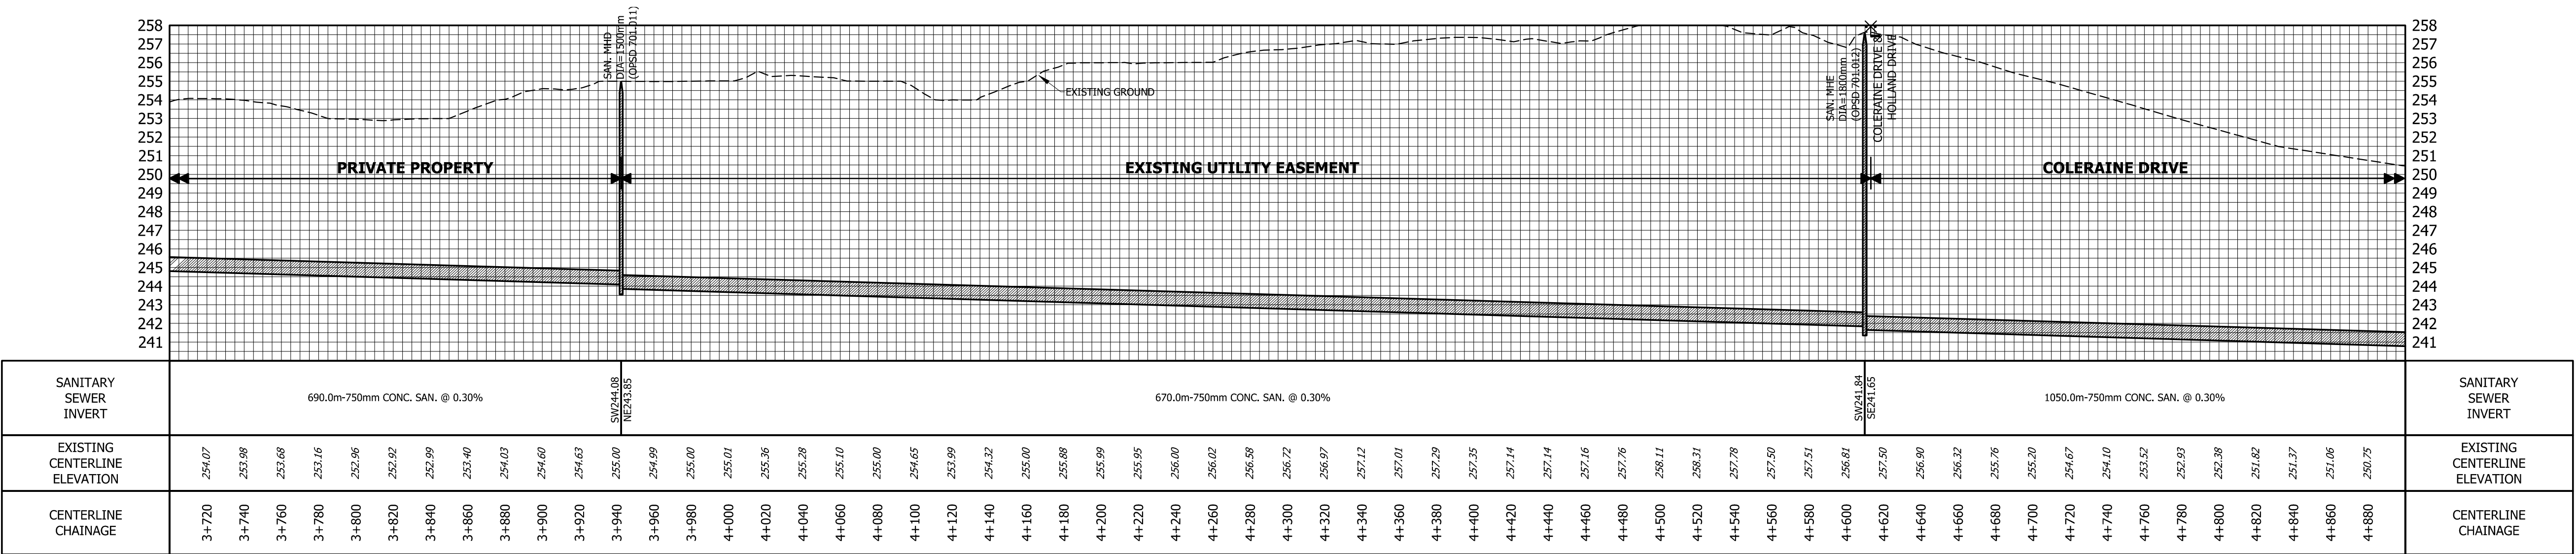


EXTERNAL SANITARY TRUNK PROFILE
 (STA 3+700 TO 4+900)

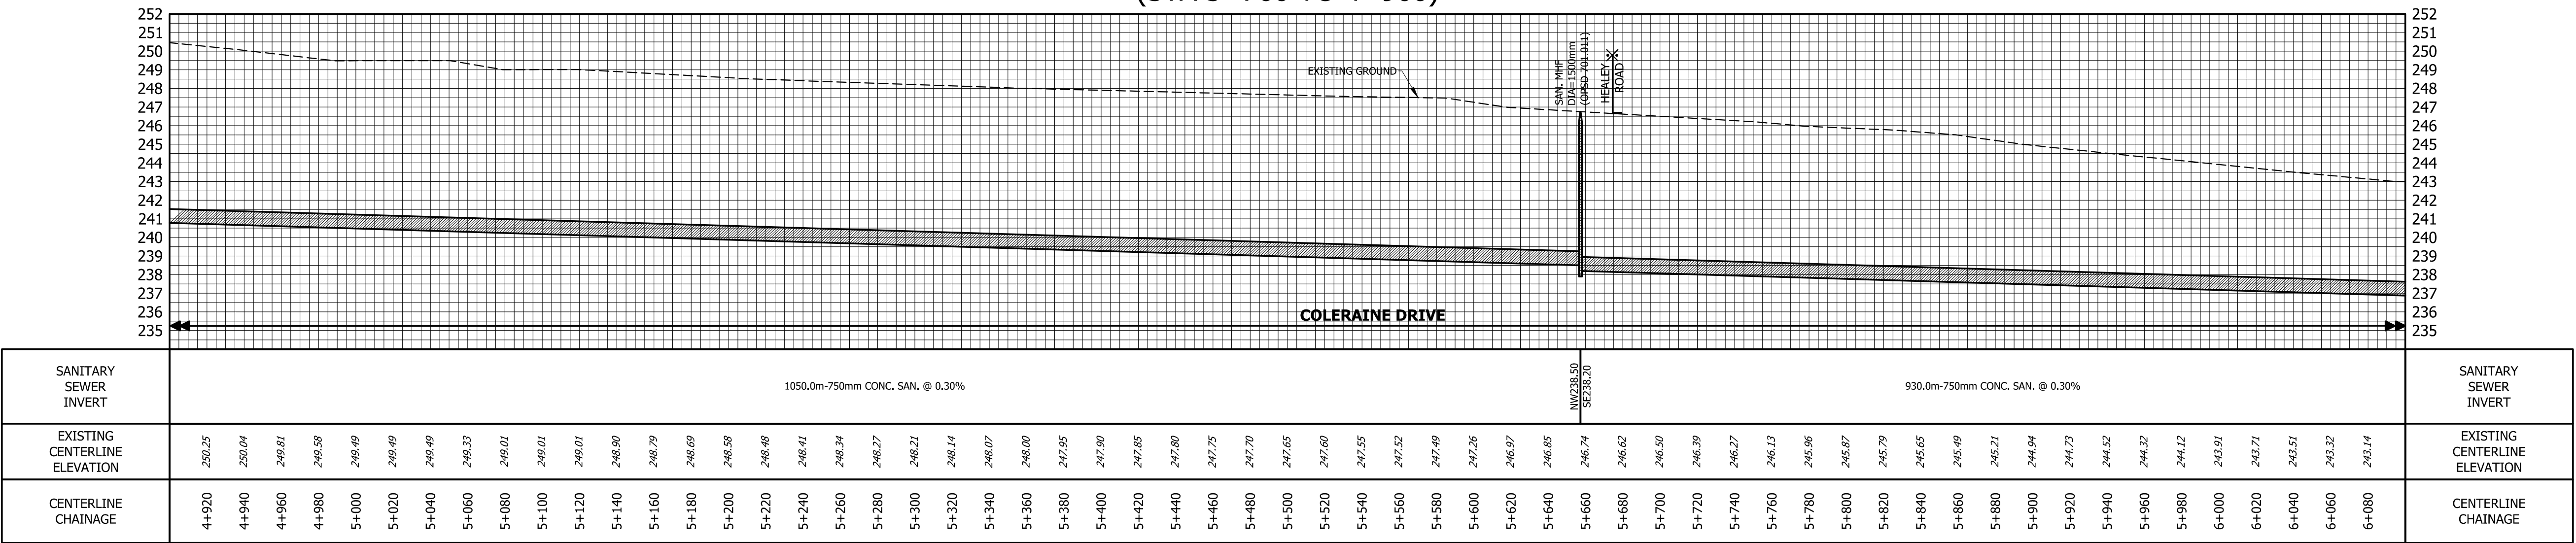

EXTERNAL SANITARY TRUNK PROFILE
 (STA 4+900 TO 4+100)

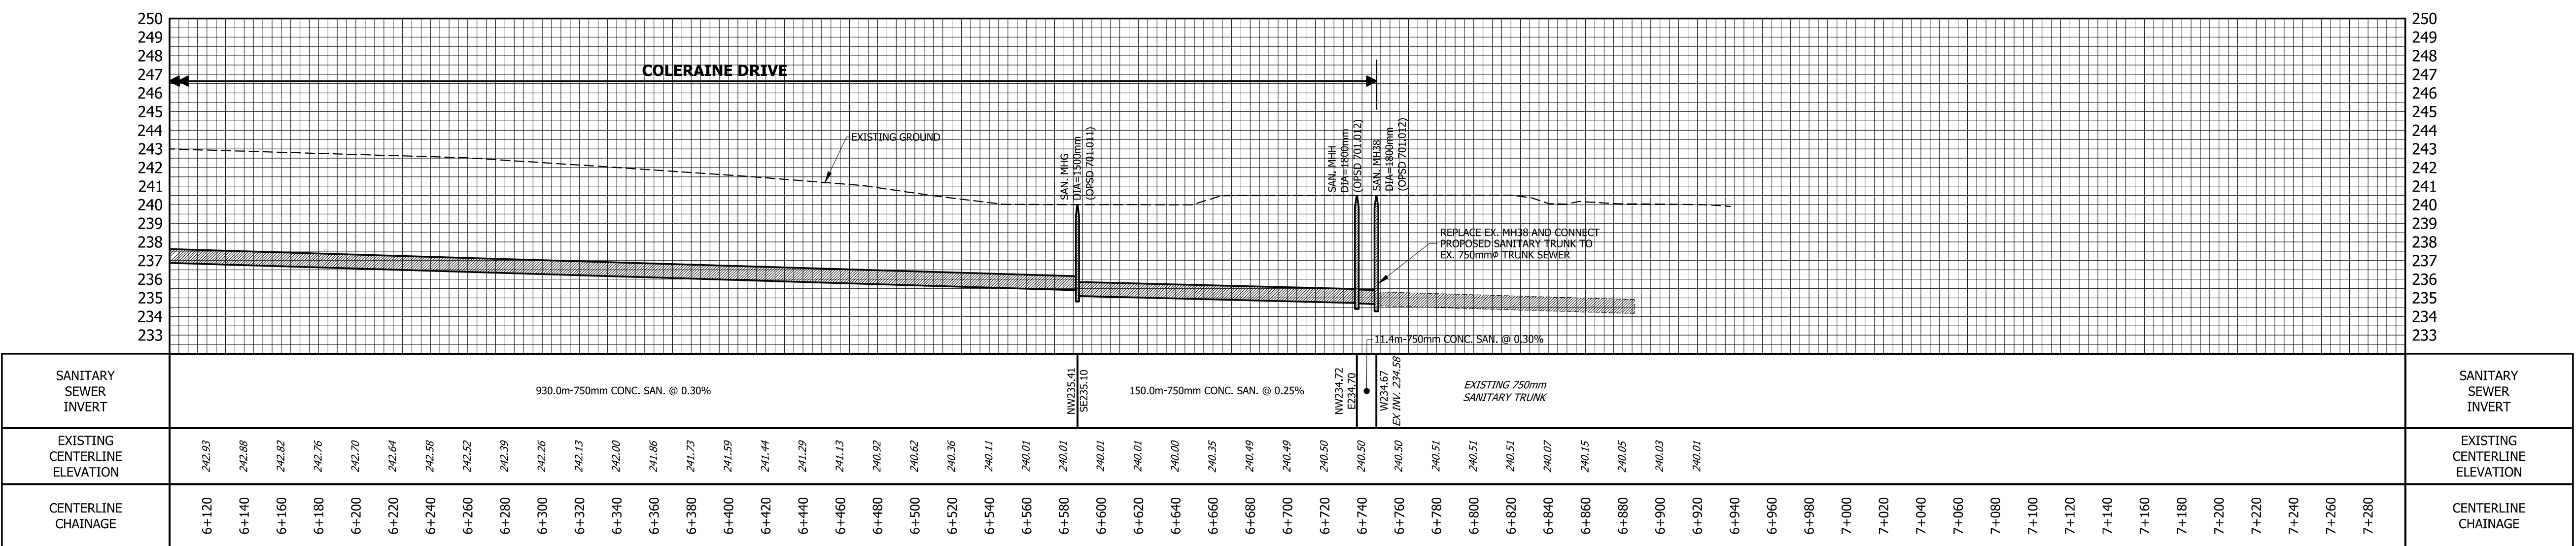

EXTERNAL SANITARY TRUNK PROFILE
 (STA 6+100 TO 7+300)

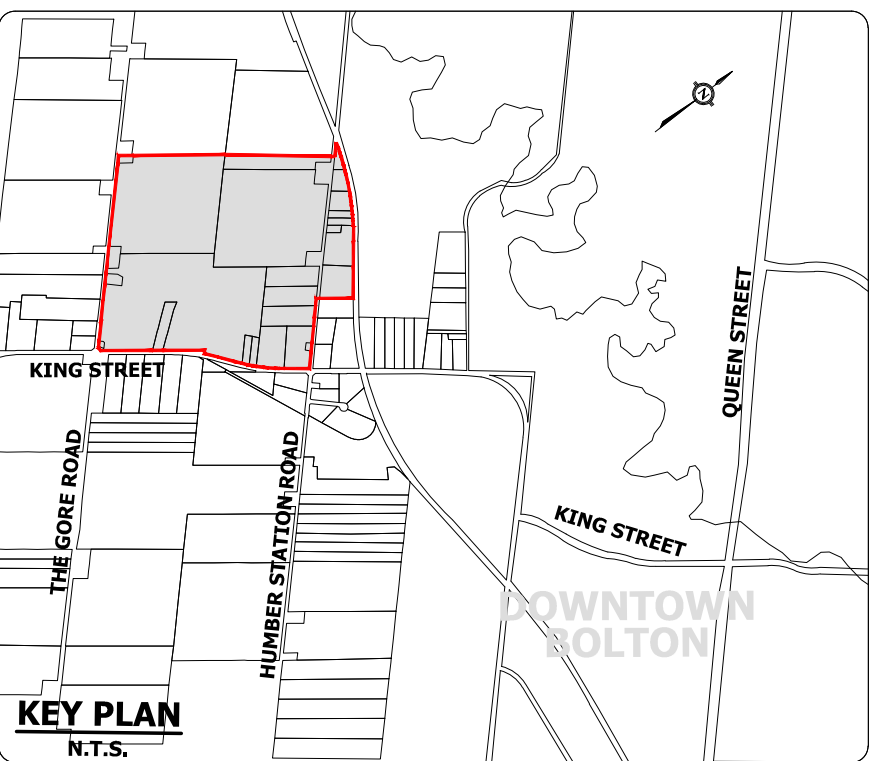

NOTES:
 1. REFER TO DRAWING 801 FOR PRELIMINARY PLANVIEW DESIGN.



TOWN OF CALEDON
 REGIONAL MUNICIPALITY OF PEEL
 MACVILLE SECONDARY PLAN
 (BRES OPTION 3 LANDS)

PRELIMINARY EXTERNAL
 SANITARY TRUNK PROFILE

SURVEYED BY:	J.D.B.	DATE:	2020	JOB NO.	15-458
DRAWN BY:	V.P.	CHECKED BY:	D.Z.	DRAWING NO.	804
DESIGNED BY:	D.Z.	CHECKED BY:	D.Z.	SHEET NO.	2 OF 2
SCALE:	V 1:200 H 1:2000	DATE:	JAN. 2021		