


BOUNDARY SURVEY OF
PART OF LOT 10, CONCESSION 5
 AND
PART OF LOT 10, CONCESSION 6
 (FORMERLY TOWNSHIP OF ALBION, COUNTY OF PEEL)
TOWN OF CALEDON
 REGIONAL MUNICIPALITY OF PEEL

SCALE 1:750
 0 15 30 45 60m


⚠ KRCMAR SURVEYORS LTD. 2016
 METRIC: DISTANCES SHOWN HEREON ARE IN METRES AND CAN BE CONVERTED TO FEET BY DIVIDING BY 0.3048

BEARING
 BEARINGS SHOWN HEREON ARE ASTROMOMIC AND ARE REFERRED TO THE NORTHEASTERLY LIMIT OF PART 7 AS SHOWN ON PLAN 43R-35776 HAVING A BEARING OF N44°47'30"W.

- LEGEND**
- DENOTES SURVEY MONUMENT FOUND
 - DENOTES SURVEY MONUMENT PLANTED
 - SSIB DENOTES STANDARD IRON BAR
 - SSSB DENOTES SHORT STANDARD IRON BAR
 - RIB DENOTES ROUND IRON BAR
 - IB DENOTES IRON BAR
 - PB DENOTES PLASTIC BAR
 - CP DENOTES CONCRETE PIN
 - IT DENOTES IRON TUBE
 - (M) DENOTES MEASURED
 - (S) DENOTES SET
 - (OU) DENOTES ORIGIN UNKNOWN
 - (WT) DENOTES WITNESS
 - (P) DENOTES PLAN 43R-5403
 - (P1) DENOTES PLAN 43R-7171
 - (P2) DENOTES PLAN 43R-20614
 - (P3) DENOTES PLAN 43R-35776
 - (P4) DENOTES PLAN 43R-34980
 - (P5) DENOTES PLAN 43R-35564
 - (P6) DENOTES PLAN OF SURVEY BY STARR & TARASICK, O.L.S. DATED DECEMBER 12, 1961
 - (D) DENOTES INSTRUMENT ROT49074
 - (D1) DENOTES INSTRUMENT ROT139663
 - (1113) DENOTES R.T. STEPHENSON, O.L.S.
 - (922) DENOTES F. SCHAEFFER, O.L.S.
 - (1370) DENOTES KRCMAR SURVEYORS LTD. O.L.S.
 - (1493) DENOTES YOUNG AND YOUNG SURVEYING INC., O.L.S.
 - (1606) DENOTES L. BIASON, O.L.S.
 - (MMM) DENOTES MMM GEOMATICS ONTARIO LIMITED, O.L.S.
 - (1493) DENOTES A. DEATH, O.L.S.
 - (666) DENOTES W.N. WILDMAN, O.L.S.
 - (967) DENOTES CALCULATED
 - (CALC) DENOTES CALCULATED
 - PWF DENOTES POST AND WIRE FENCE
 - CLF DENOTES CHAIN LINK FENCE
 - WF DENOTES WROUGHT IRON FENCE

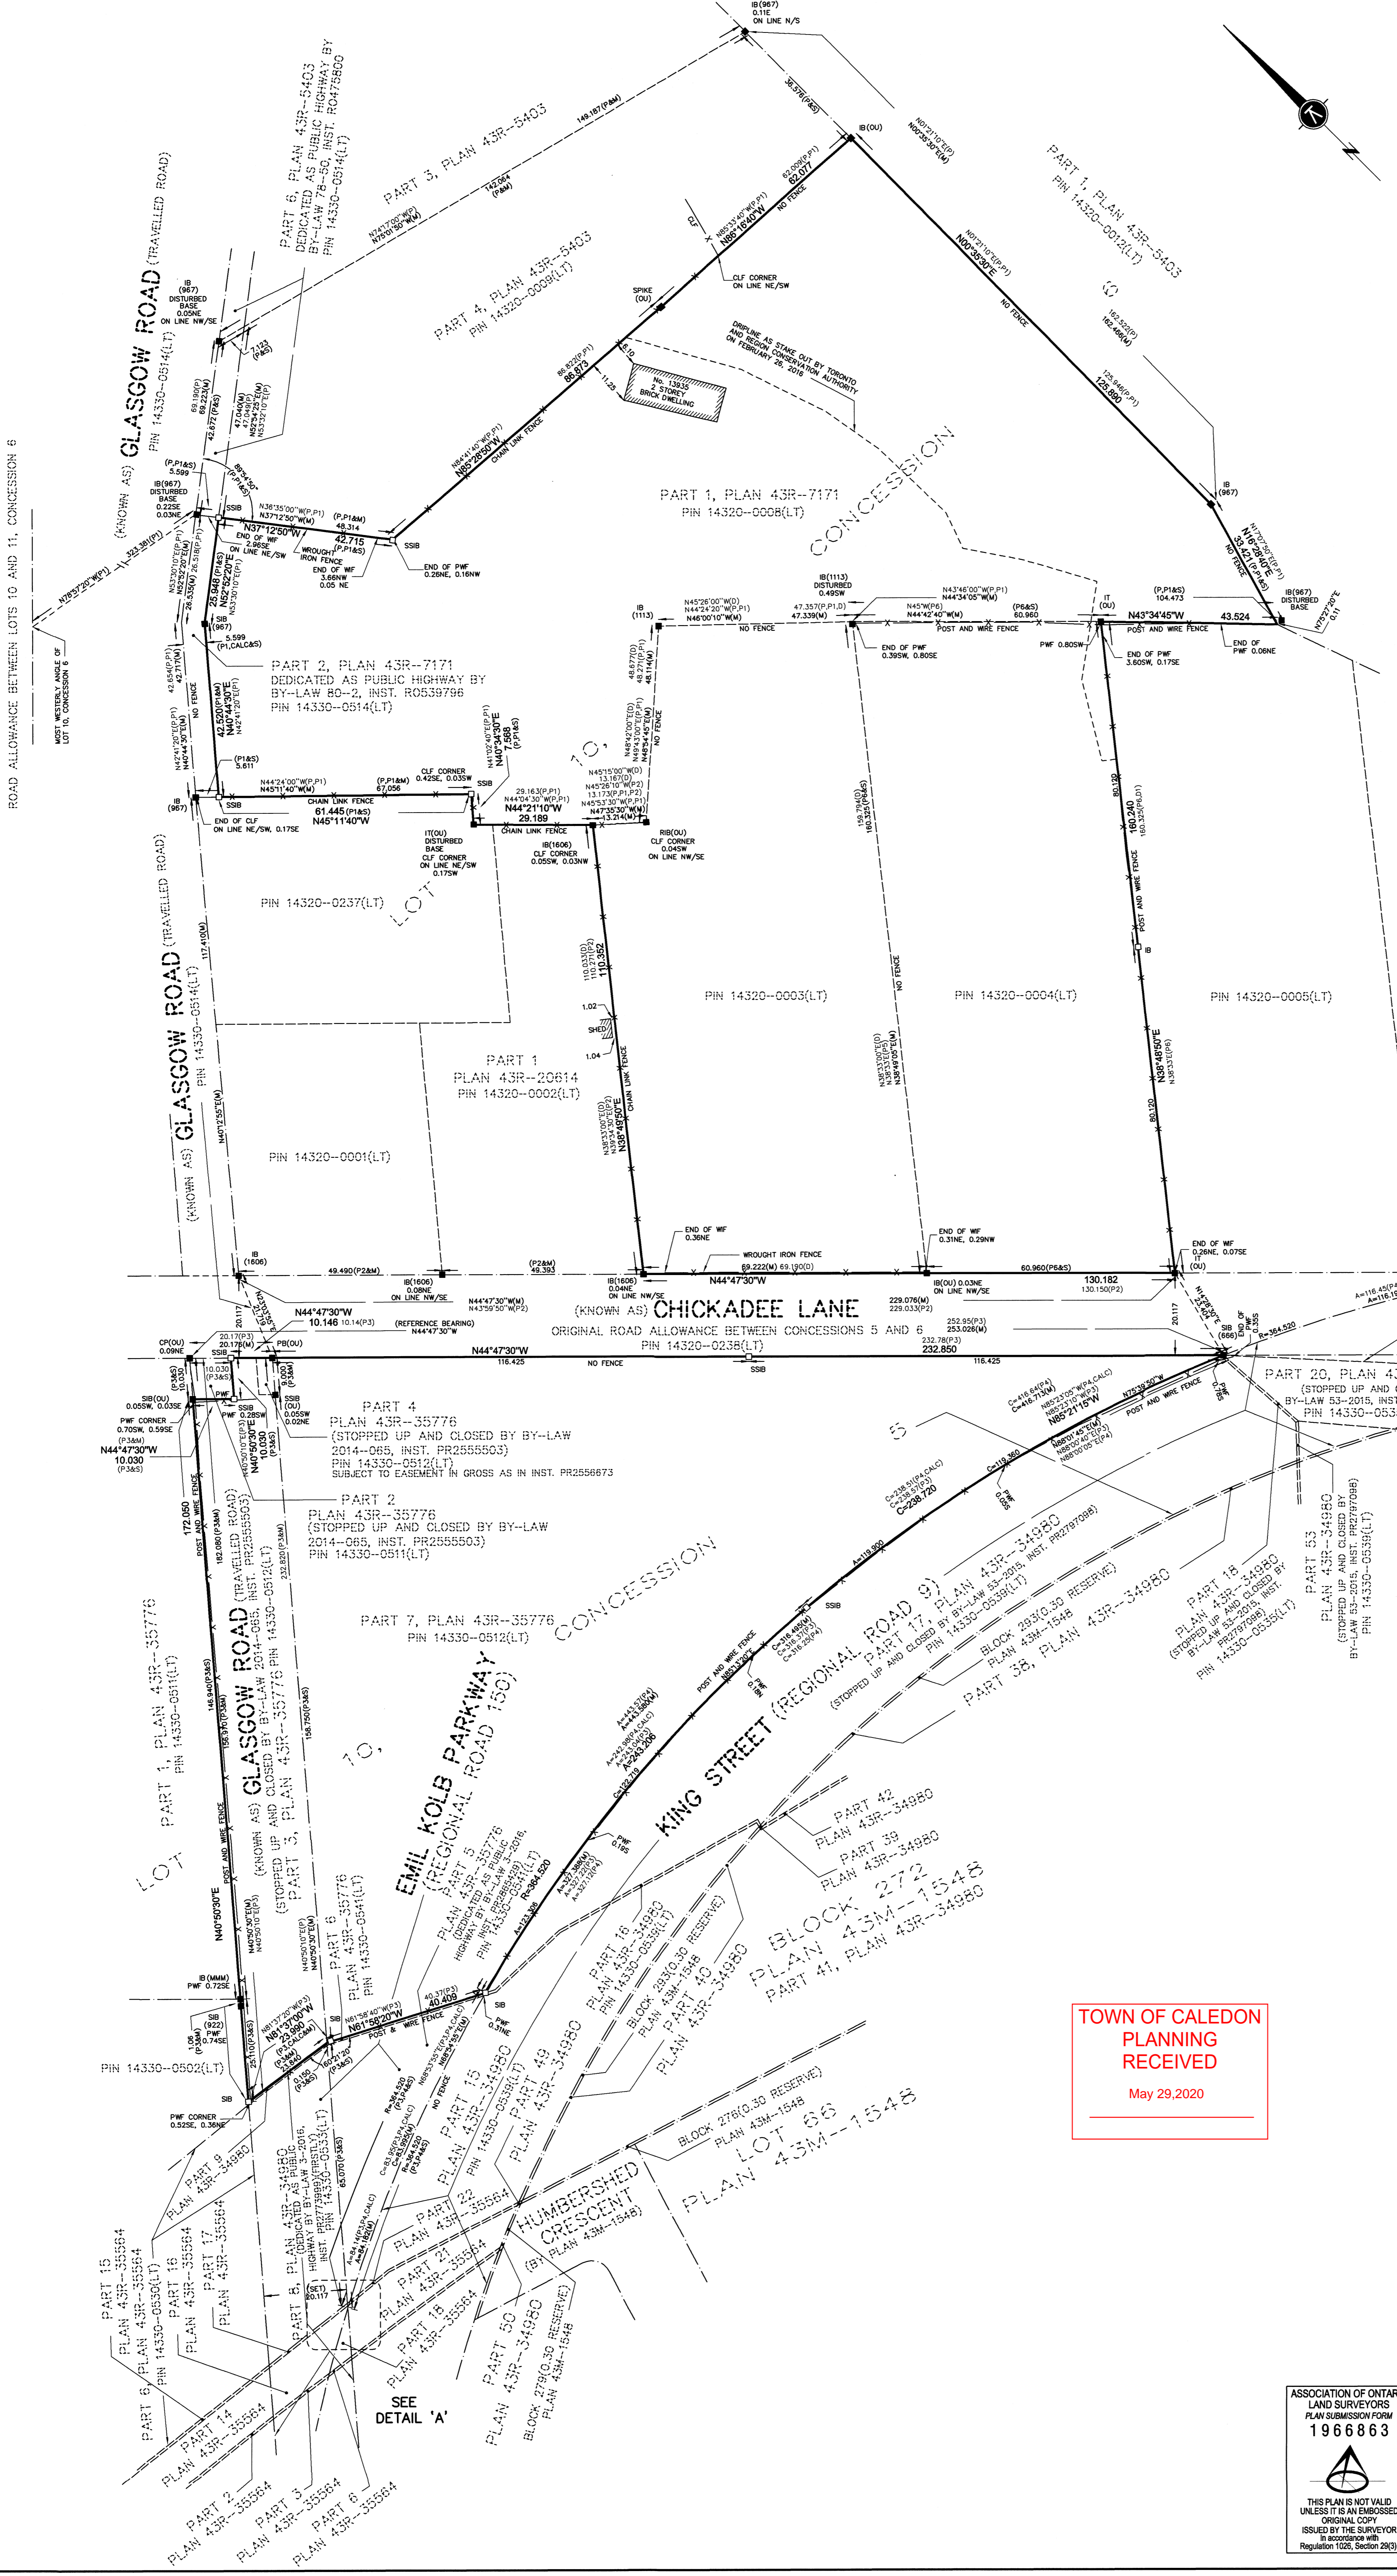

KING STREET (REGIONAL ROAD 9)
 PART 23, PLAN 43R-34980
 PIN 14320-0276(LT)
 ORIGINAL ROAD ALLOWANCE BETWEEN CONCESSIONS 5 AND 6

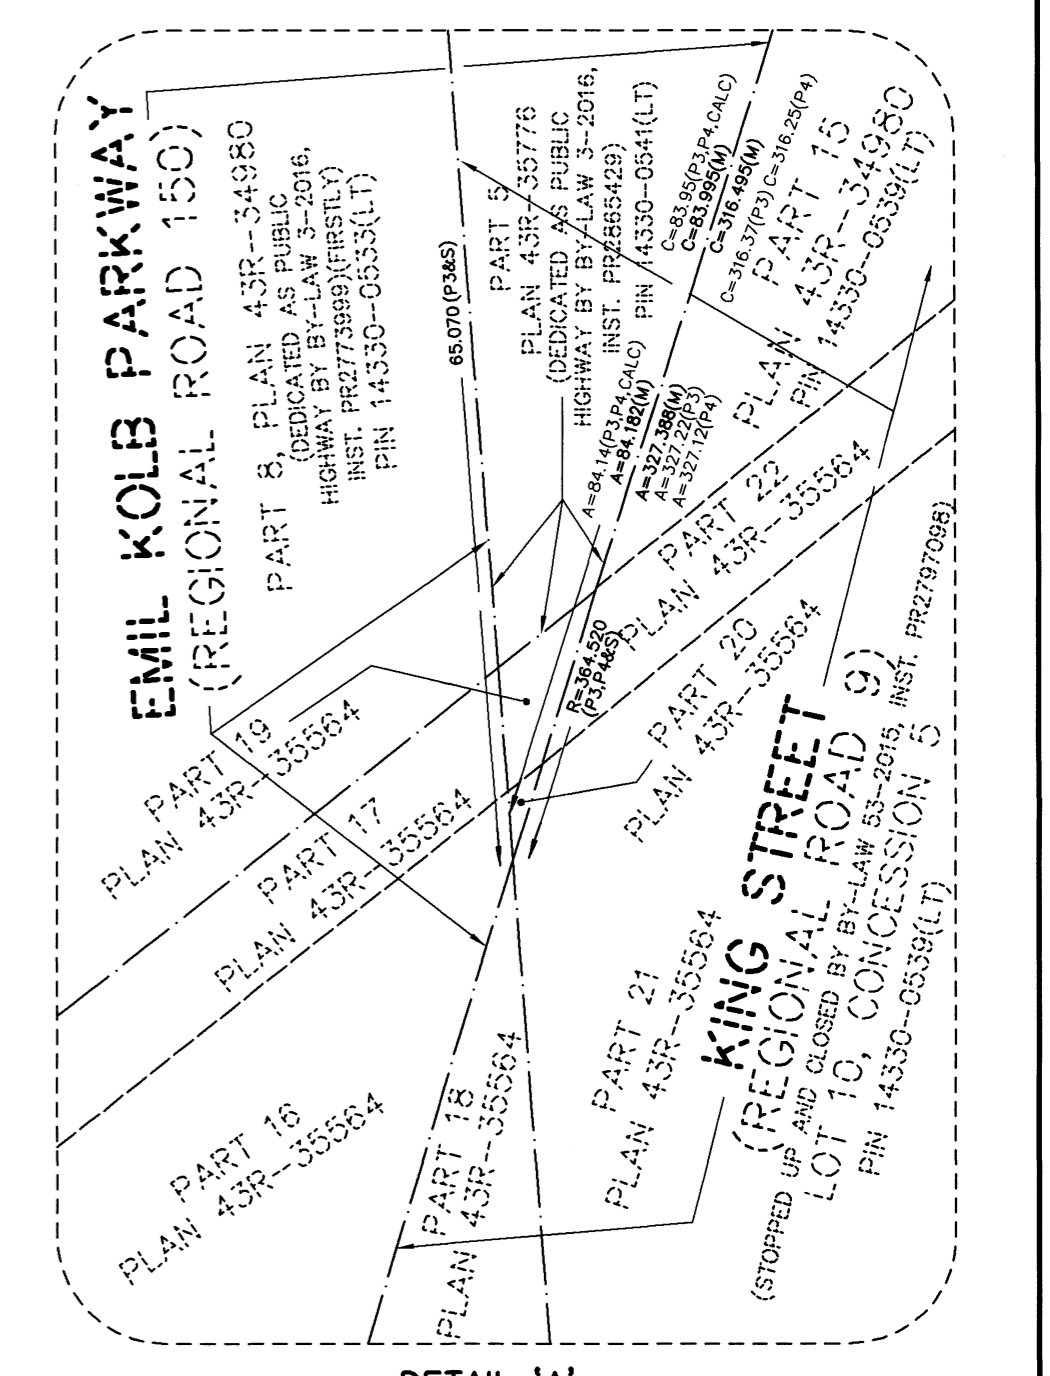

TOWN OF CALEDON
PLANNING RECEIVED
 May 29, 2020

MUNICIPAL ADDRESSES:
 Nos. 13935 AND 13951 CHICKADEE LANE, TOWN OF CALEDON

SURVEYOR'S CERTIFICATE

I CERTIFY THAT:

- THIS SURVEY AND PLAN ARE CORRECT AND IN ACCORDANCE WITH THE SURVEYS ACT, THE SURVEYORS ACT AND THE LAND TITLES ACT AND THE REGULATIONS MADE UNDER THEM.
- THE SURVEY WAS COMPLETED ON THE 23rd DAY OF MARCH, 2016

DATE MARCH 21, 2016

PLAN AVAILABLE AT www.ProtectYourBoundaries.ca

FIELD: RL DRAWN: S.D. CHECKED: S.N.R./J.M. JOB NO: 16-031

DWG NAME: 16-031B001 PLOT INFO: 05-58 09/Mar/2016 WORK ORDER NO: 16407

1137 Centre Street Thornhill ON L4J 3M6 905.738.0063 F 905.738.9221 www.krcmar.ca

KRCMAR

ASSOCIATION OF ONTARIO
 LAND SURVEYORS
 PLAN SUBMISSION FORM
1966863

THIS PLAN IS NOT VALID UNLESS IT IS AN UNREVISED ORIGINAL COPY ISSUED BY THE SURVEYOR IN ACCORDANCE WITH REGULATION 1026, SECTION 29(3).