


Humber River

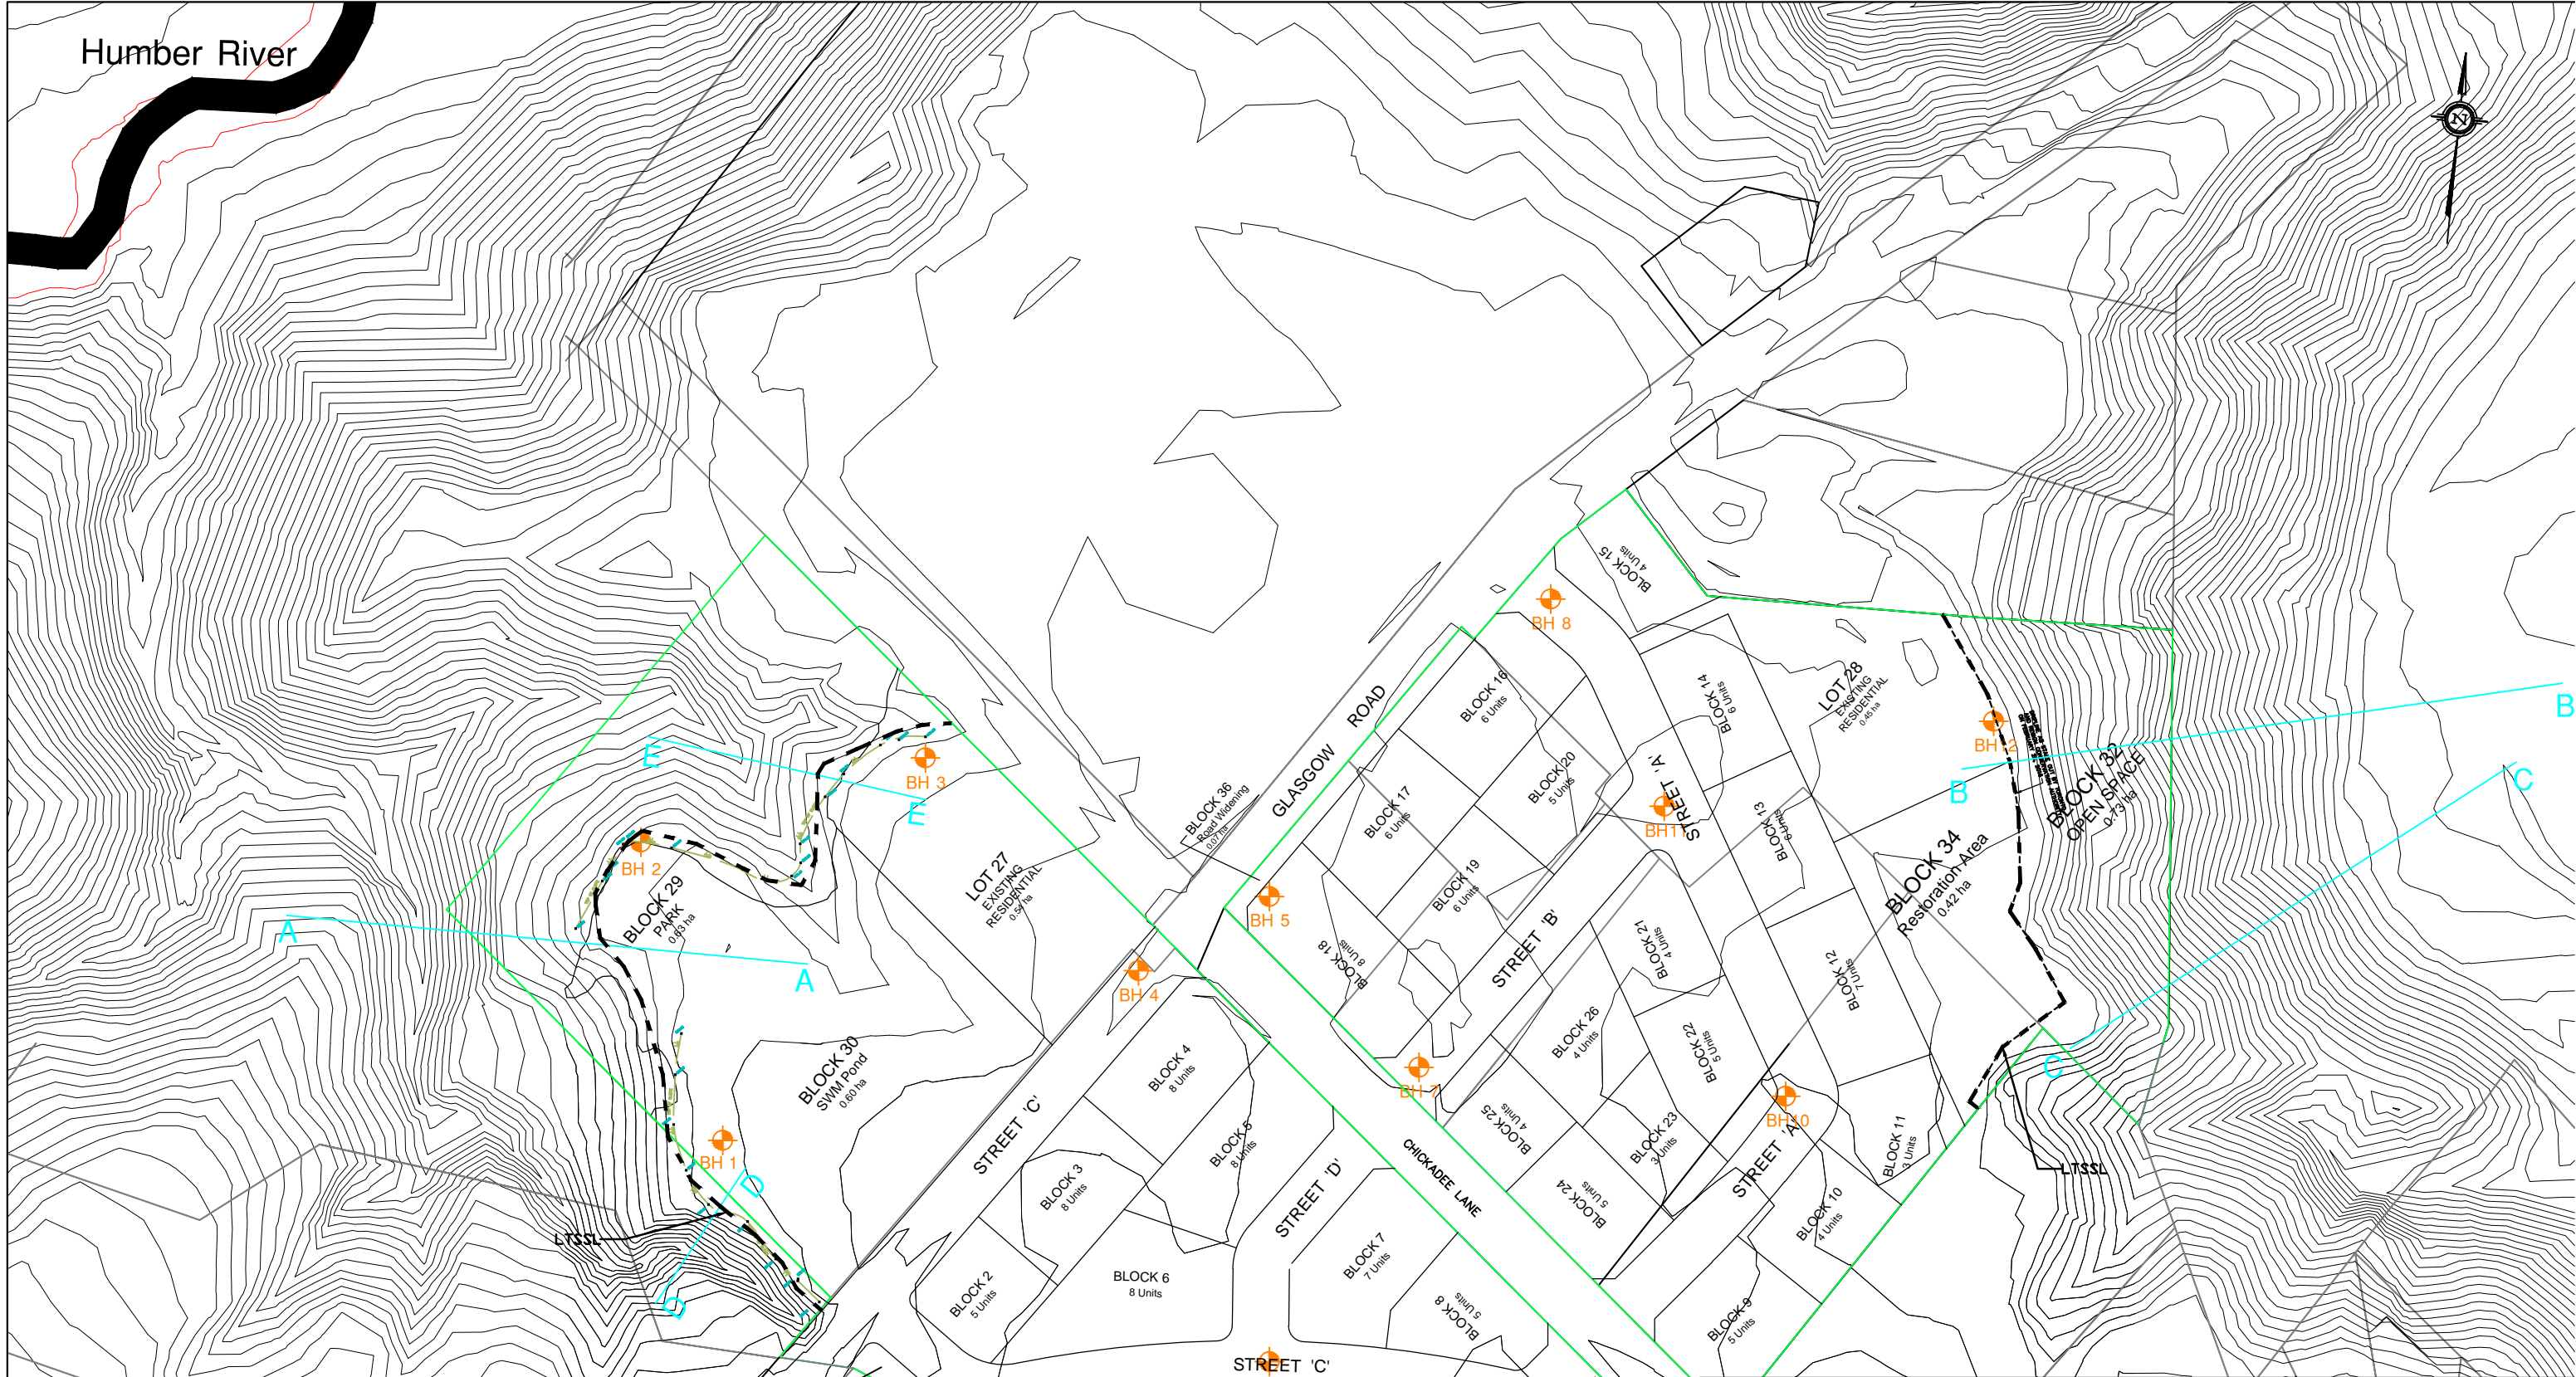

LEGEND

| | |
|--|-----------------------------|
| | Cross-section line |
| | Erosion Hazard Limit |
| | Long Term Stable Slope Line |

Soil Engineers Ltd.
 CONSULTING ENGINEERS
 GEOTECHNICAL | ENVIRONMENTAL | HYDROGEOLOGICAL | BUILDING SCIE
 90 WEST BEAVER CREEK, SUITE #100, RICHMOND HILL, ONTARIO L4B 1E7 · TEL: (416) 754-8515 · FAX: (905) 88

Long Term Stable Slope Line and Erosion Hazard Limit

SITE: Chickadee Lane and Glasgow Road, Town of Caledon

| | | |
|-------------------|---------------------|-----------------|
| DESIGNED BY: A.L. | CHECKED BY: | DWG NO.: 7 |
| SCALE: 1:2000 | REF. NO.: 1802-S032 | DATE: June 2018 |

Revised: August 30, 2020