


TOWN OF CALEDON
PLANNING
RECEIVED
May 29, 2020





- LEGEND:
- LIMIT OF SUBDIVISION
 - EXISTING CONTOUR LINE
 - PROPOSED STORM SEWER
 - DRAINAGE BOUNDARY
 - 1
0.17ha
C=0.75
--- DENOTES AREA NUMBER
 - DENOTES AREA IN HECTARES
 - DENOTES RUN-OFF COEFFICIENT
 - OVERLAND FLOW
 - LONG TERM STABLE SLOPE LINE
 - TRCA GENERIC REGULATION LINE
 - TRCA TOP OF BANK & NATURAL FEATURES STAKED LINE
 - WATERCOURSE BUFFER (30m)
 - WATERCOURSE

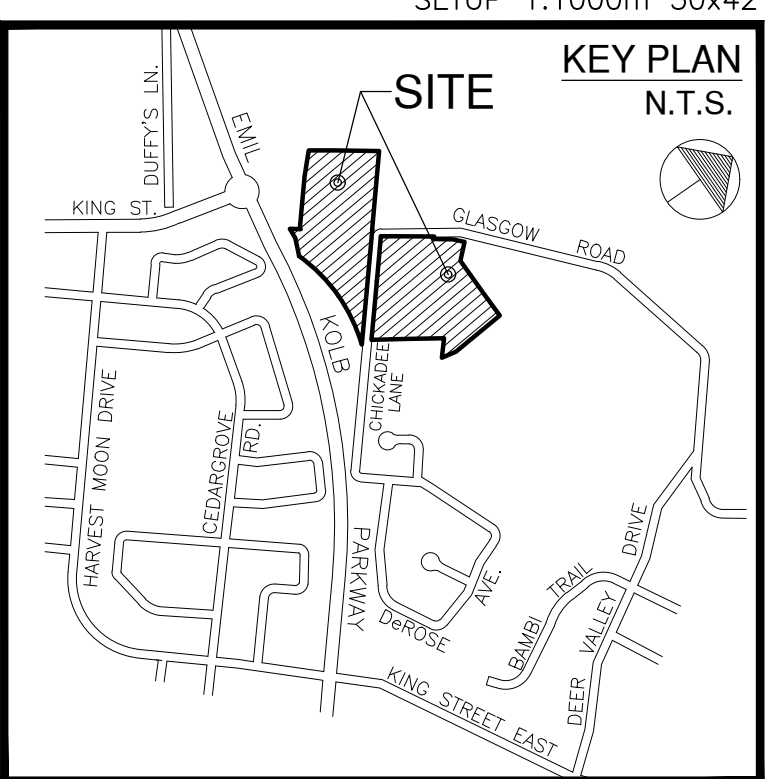

NO.	DESCRIPTION	DATE	BY
REVISIONS			

CADEVCON LIMITED
CONSULTING ENGINEERS AND PLANNERS
9358 GOREWAY DRIVE BRAMPTON, ONTARIO L6P 0M7
TEL: (905) 794-0600 FAX: (905) 794-0611

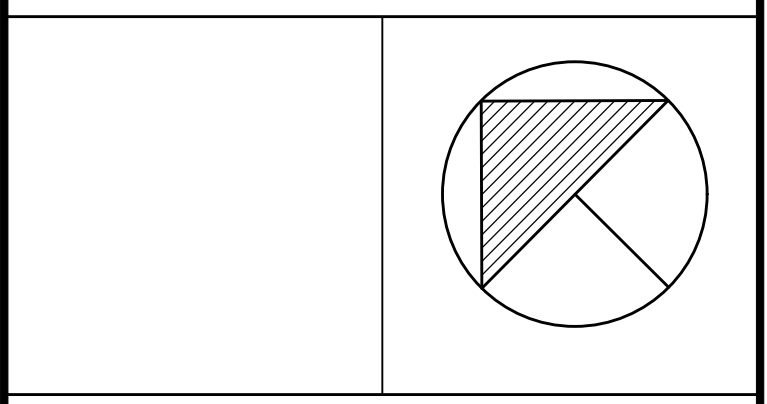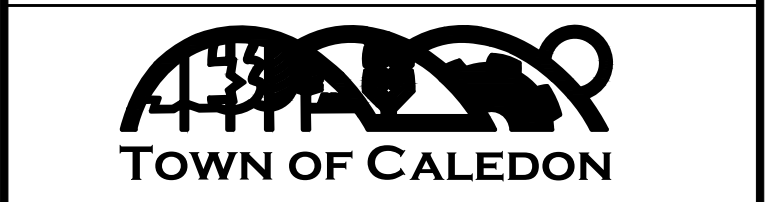

**CHICKADEE LANE
ROUNDING OUT
AREA "B"**
13935, 13951 & 13999 CHICKADEE
LANE, 0 KING STREET
AND
550, 600 AND 615 GLASGOW ROAD
PART OF LOT 10, CONCESSION 5 & 6
TOWN OF CALEDON
REGIONAL MUNICIPALITY OF PEE

SHEET TITLE:
**PRELIMINARY STORM
DRAINAGE AREA PLAN**

DRAWN BY: E.M.	PROJECT No: W17003
CHECKED BY: D.K.H.	DRAWING No:
SCALE: 1:1000	ST-1
DATE: FEB., 19th 2019	