
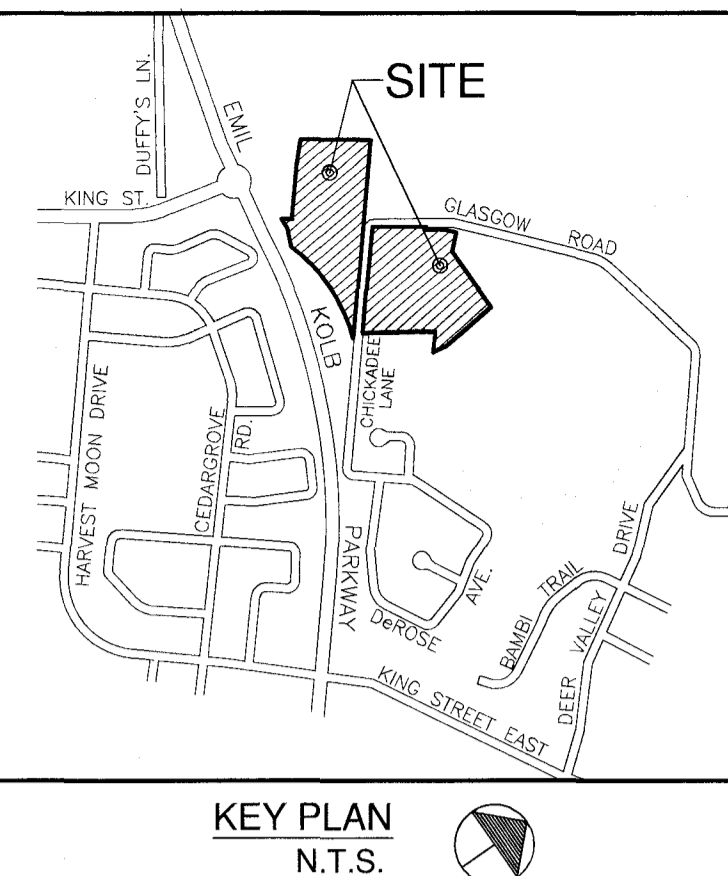
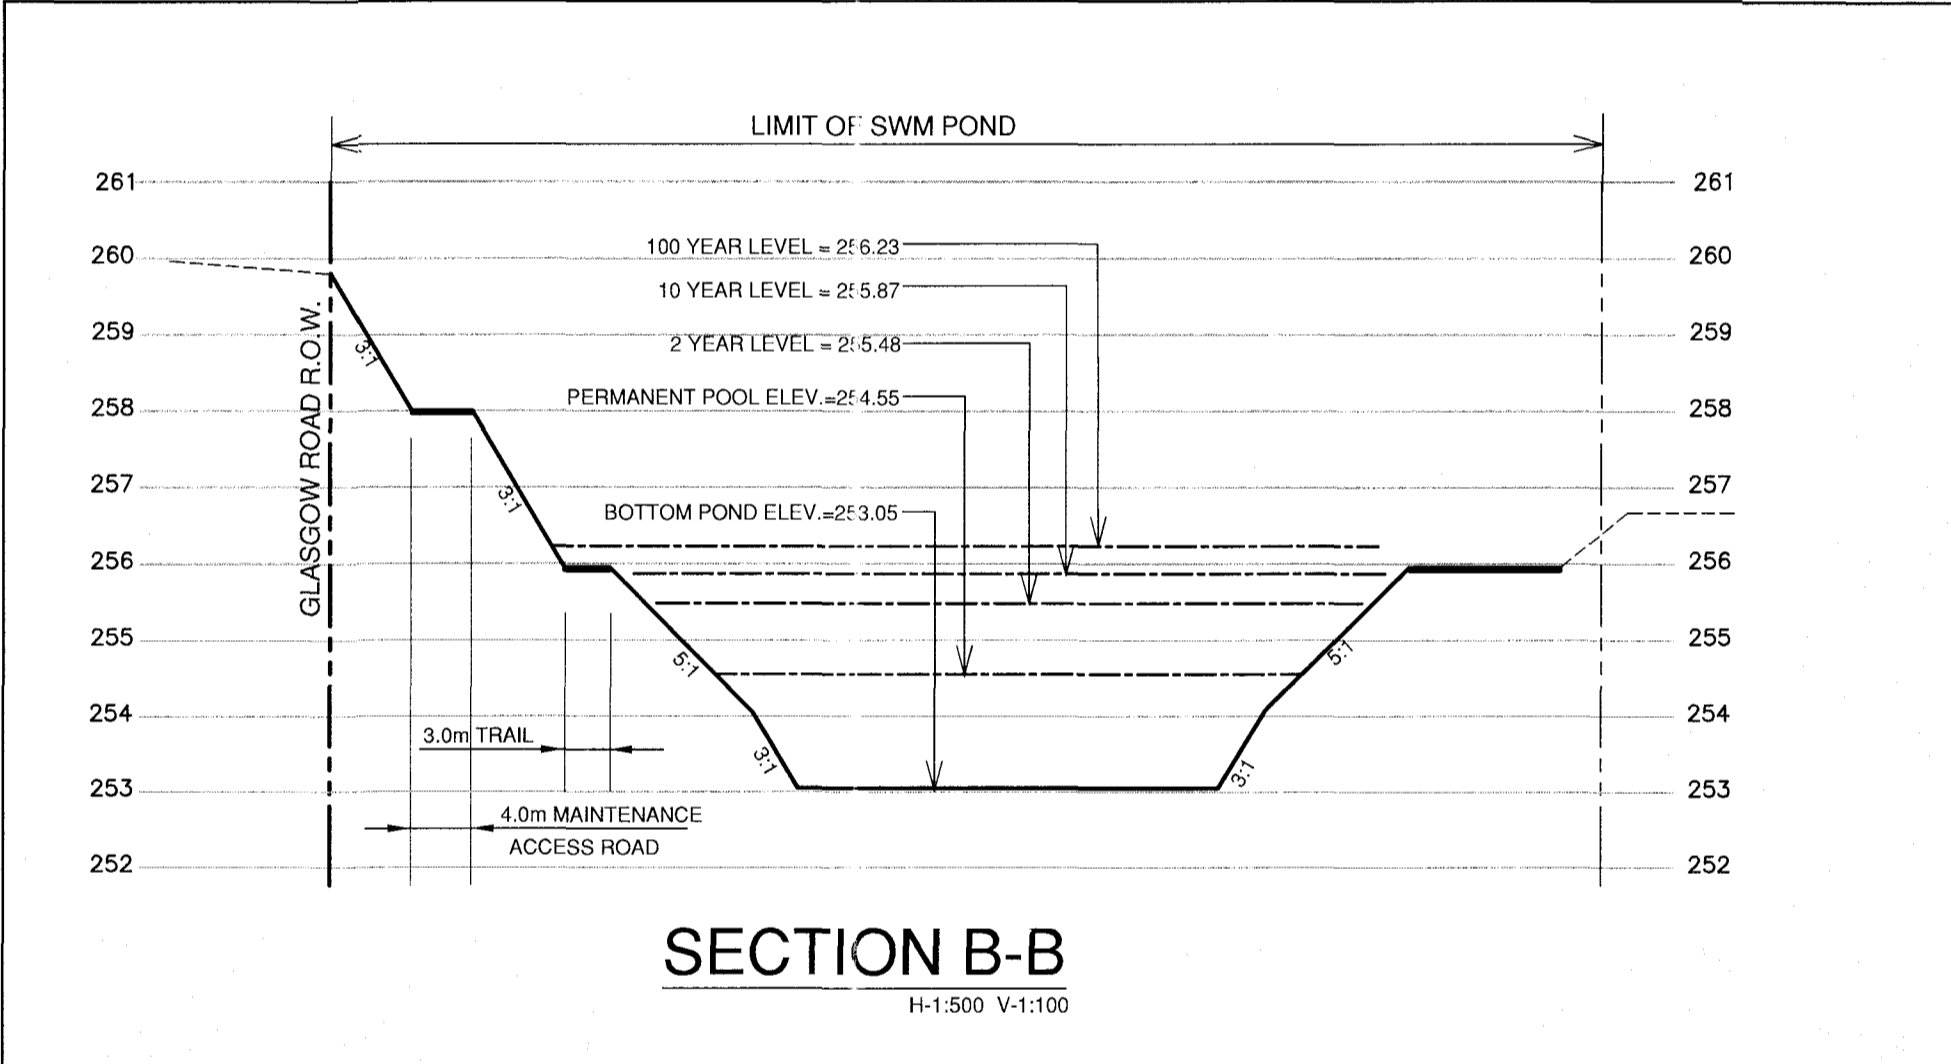


**PLAN OF STORMWATER MANAGEMENT POND**  
1:500

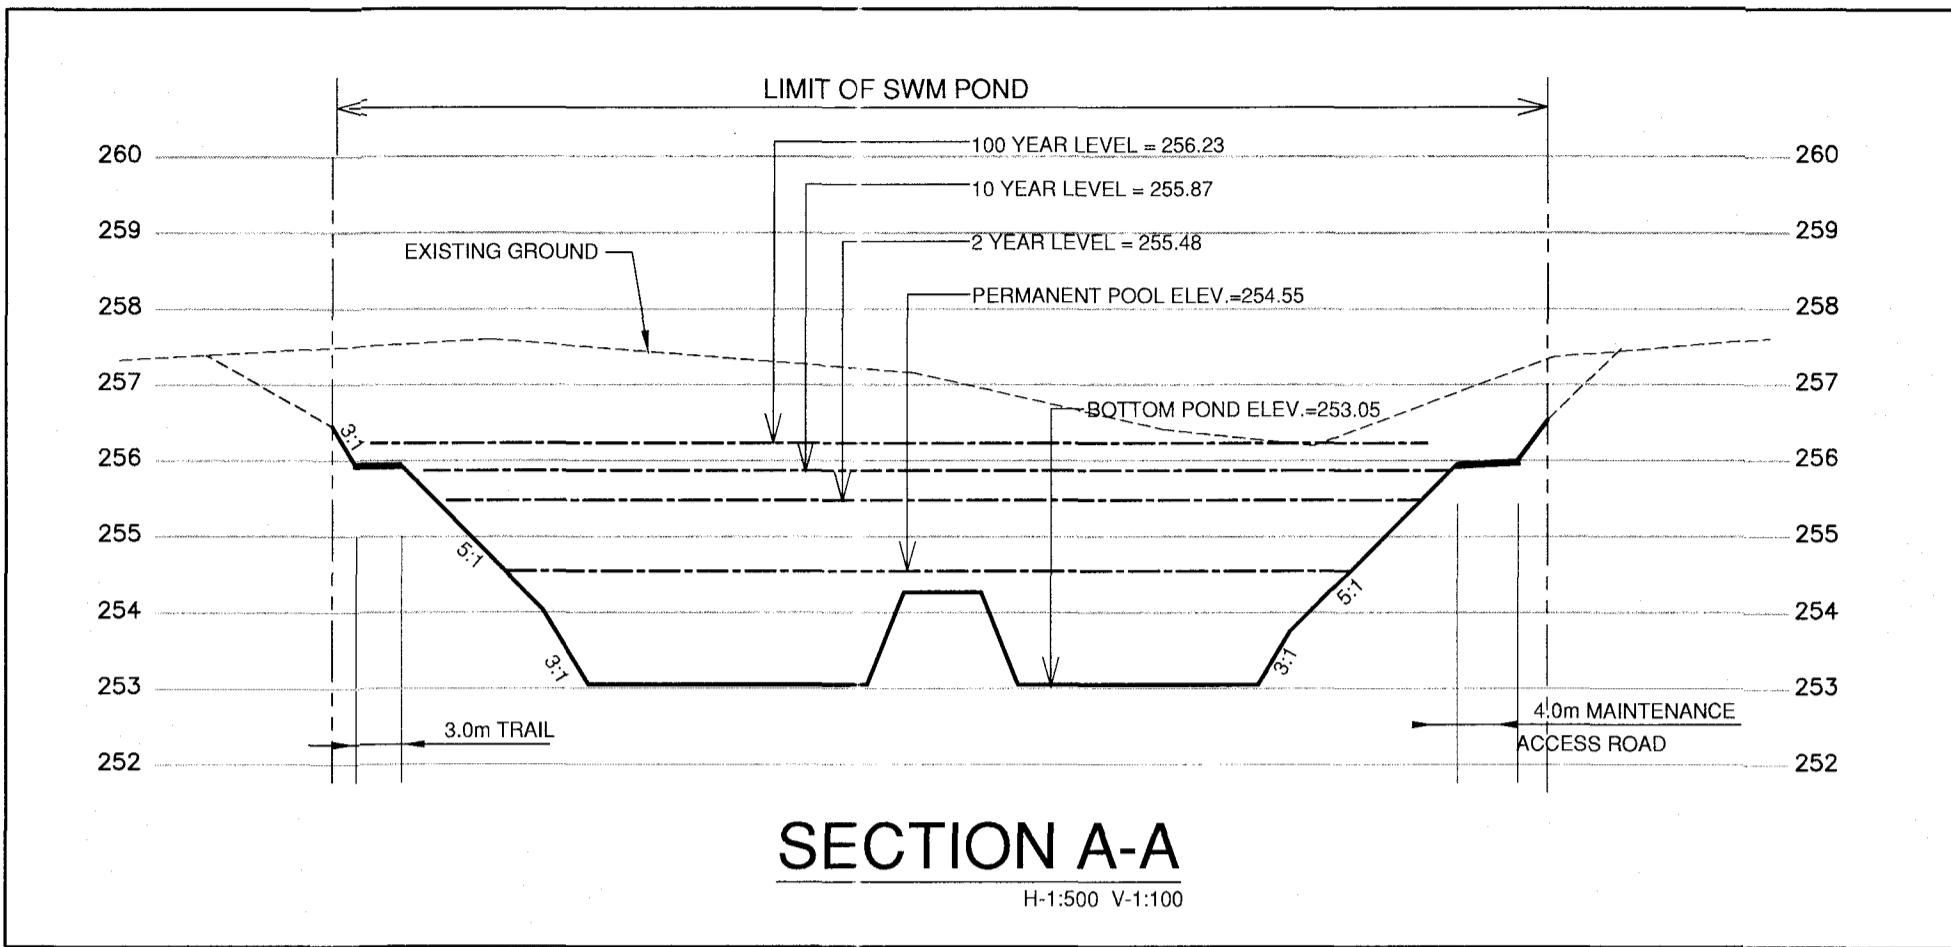

NO.	DESCRIPTION	DATE	BY
REVISIONS			
<b>CANDEVCON LIMITED</b> CONSULTING ENGINEERS AND PLANNERS			
8358 GOREWAY DRIVE		BRAMPTON, ONTARIO L6P 0M7	
TEL. (905) 794-0800		FAX (905) 794-0611	
<b>TOWN OF CALEDON</b>			

**ZANCOR HOMES (BOLTON) LTD.**  
**CHICKADEE LANE**  
**RESIDENTIAL SUBDIVISION**  
**ROUNDING OUT AREA "B"**

13935, 13951 & 13999 CHICKADEE LANE, 0 KING STREET AND  
550, 600 AND 615 GLASGOW ROAD  
PART OF LOT 10, CONCESSION 5 & 6  
TOWN OF CALEDON  
REGIONAL MUNICIPALITY OF PEELE

SHEET TITLE: <b>STORMWATER MANAGEMENT POND</b>	
DRAWN BY: D.R.	PROJECT No. W17003
CHECKED BY: D.K.H.	DRAWING No.
SCALE: AS NOTED	<b>SWM-1</b>
DATE: DEC., 15th, 2020	