


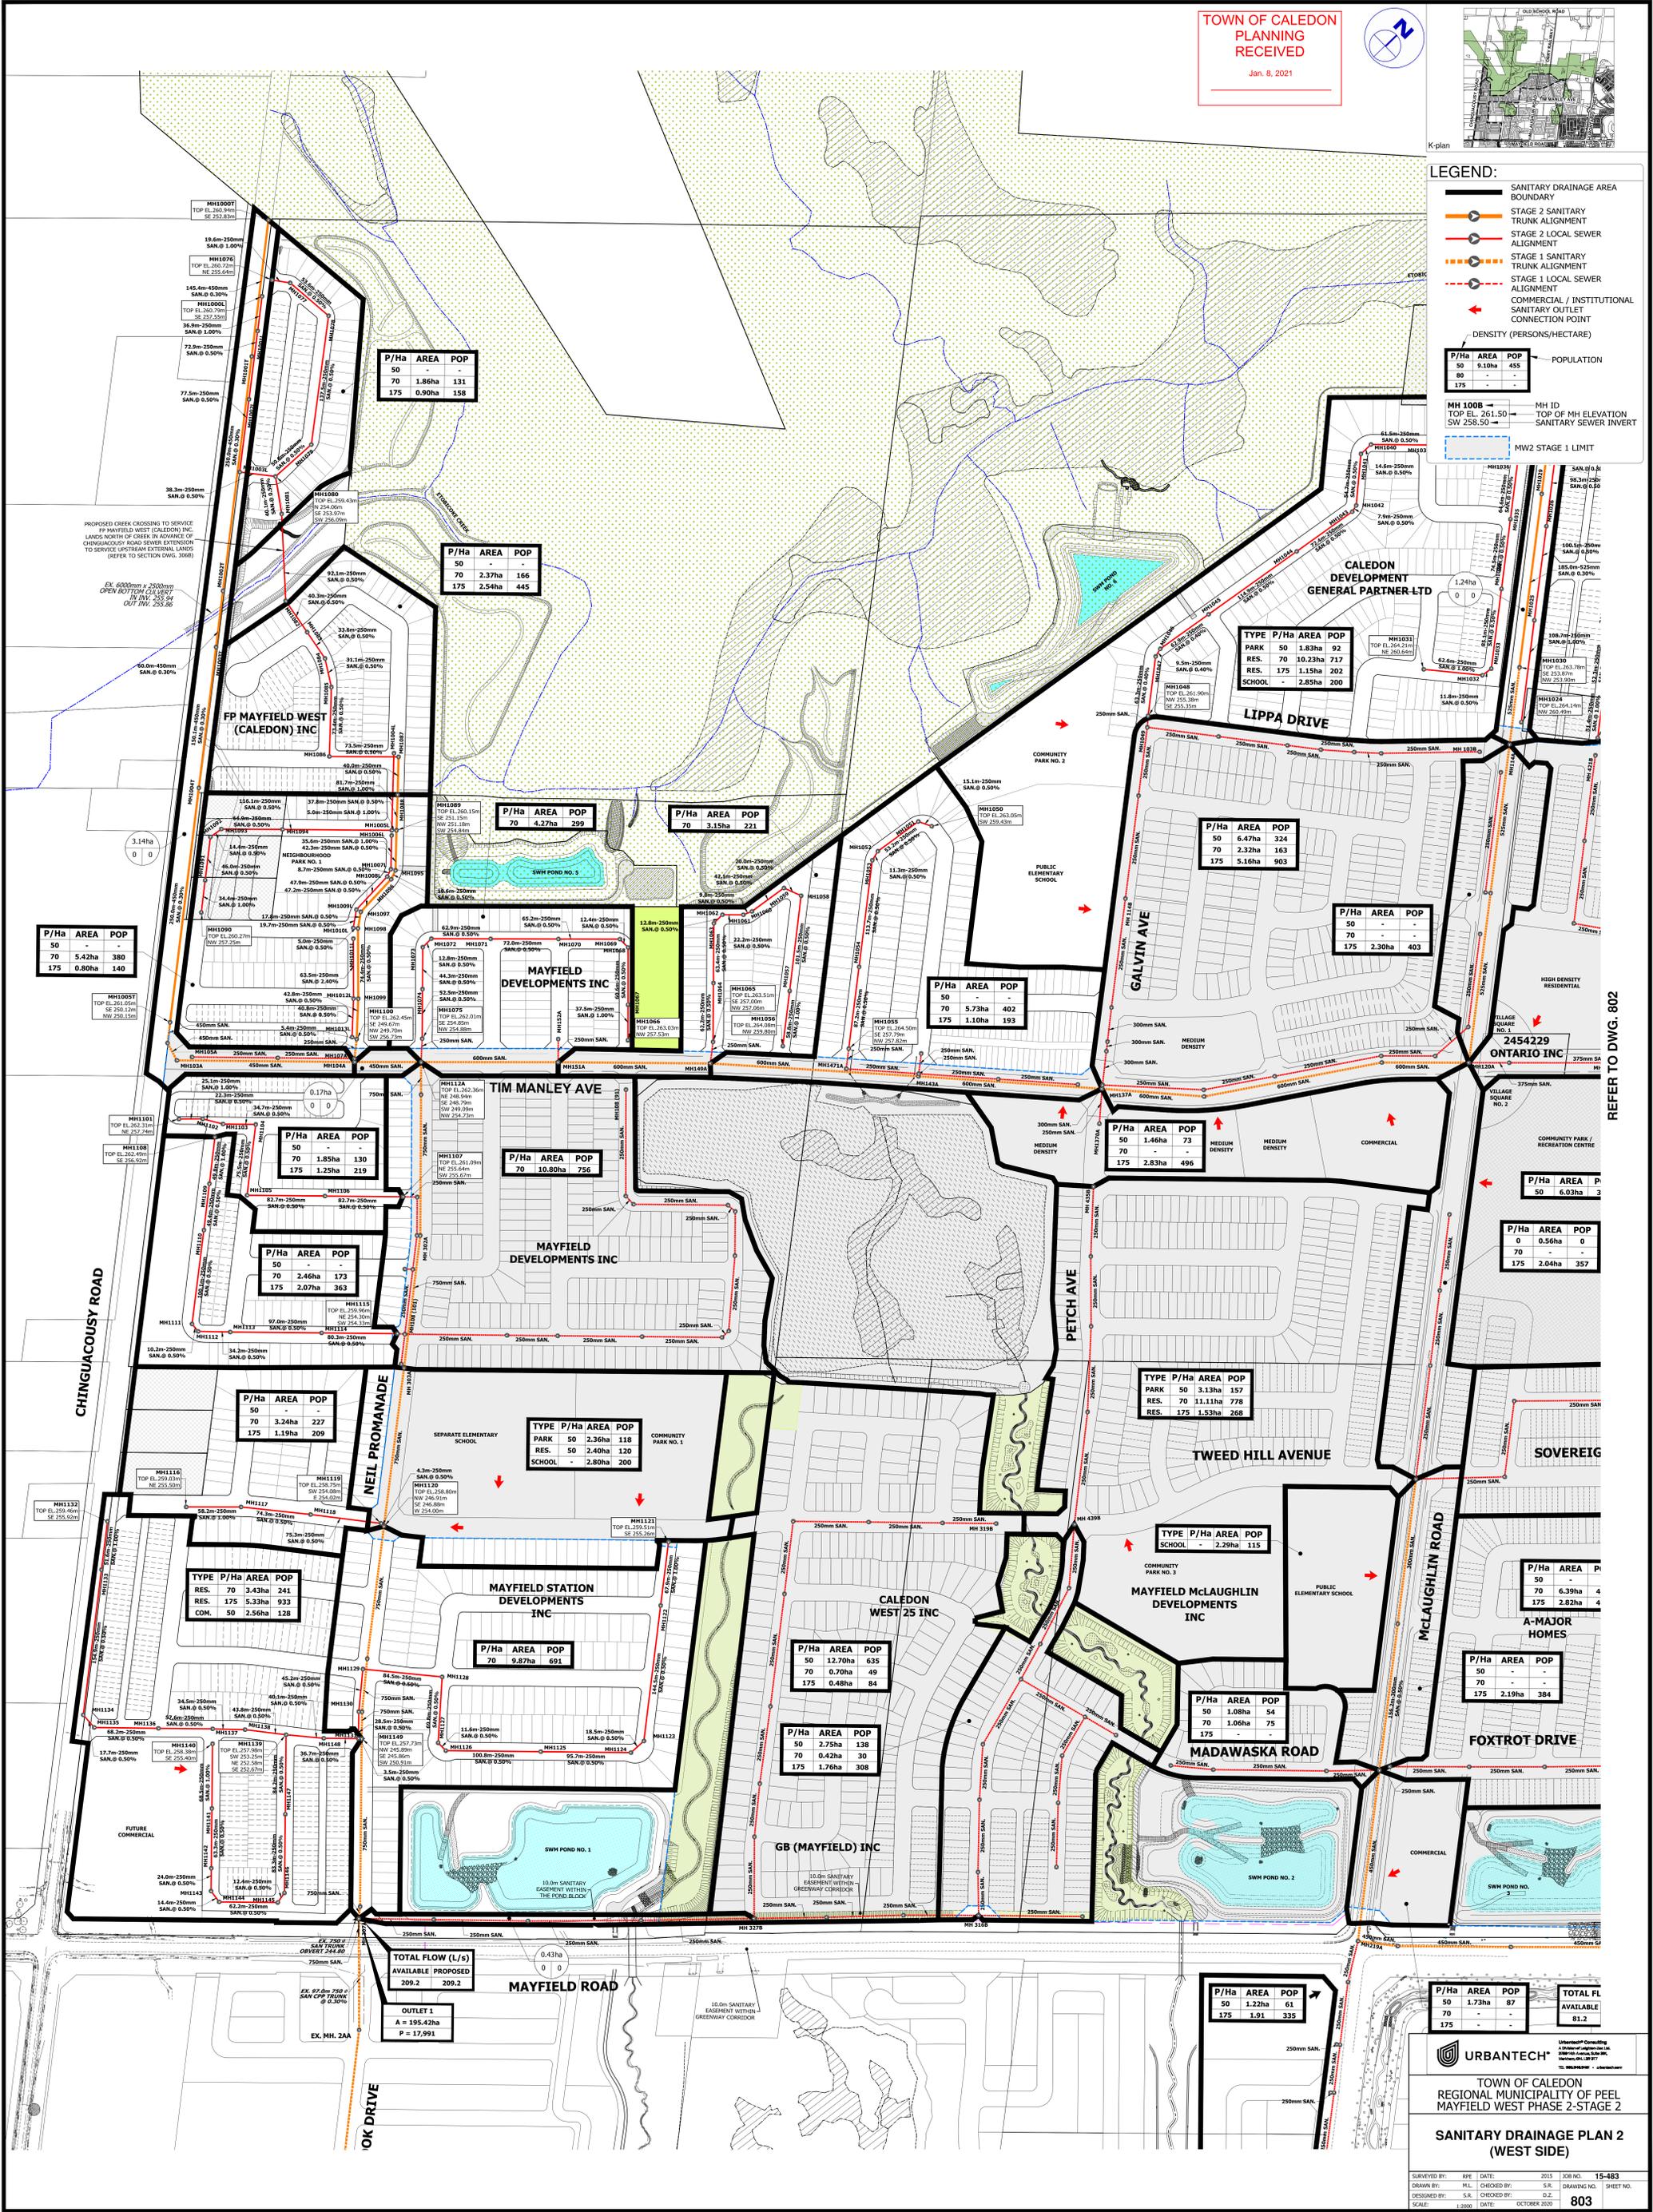

LEGEND:

- SANITARY DRAINAGE AREA BOUNDARY
- STAGE 2 SANITARY TRUNK ALIGNMENT
- STAGE 2 LOCAL SEWER ALIGNMENT
- STAGE 1 SANITARY TRUNK ALIGNMENT
- STAGE 1 LOCAL SEWER ALIGNMENT
- COMMERCIAL / INSTITUTIONAL SANITARY OUTLET CONNECTION POINT
- DENSITY (PERSONS/HECTARE)
- POPULATION
- MH ID TOP OF MH ELEVATION
- SW TOP OF MH SANITARY SEWER INVERT
- MW2 STAGE 1 LIMIT

P/Ha	AREA	POP
50	9.10ha	455
70	-	-
175	-	-



REFER TO DWG. 802