


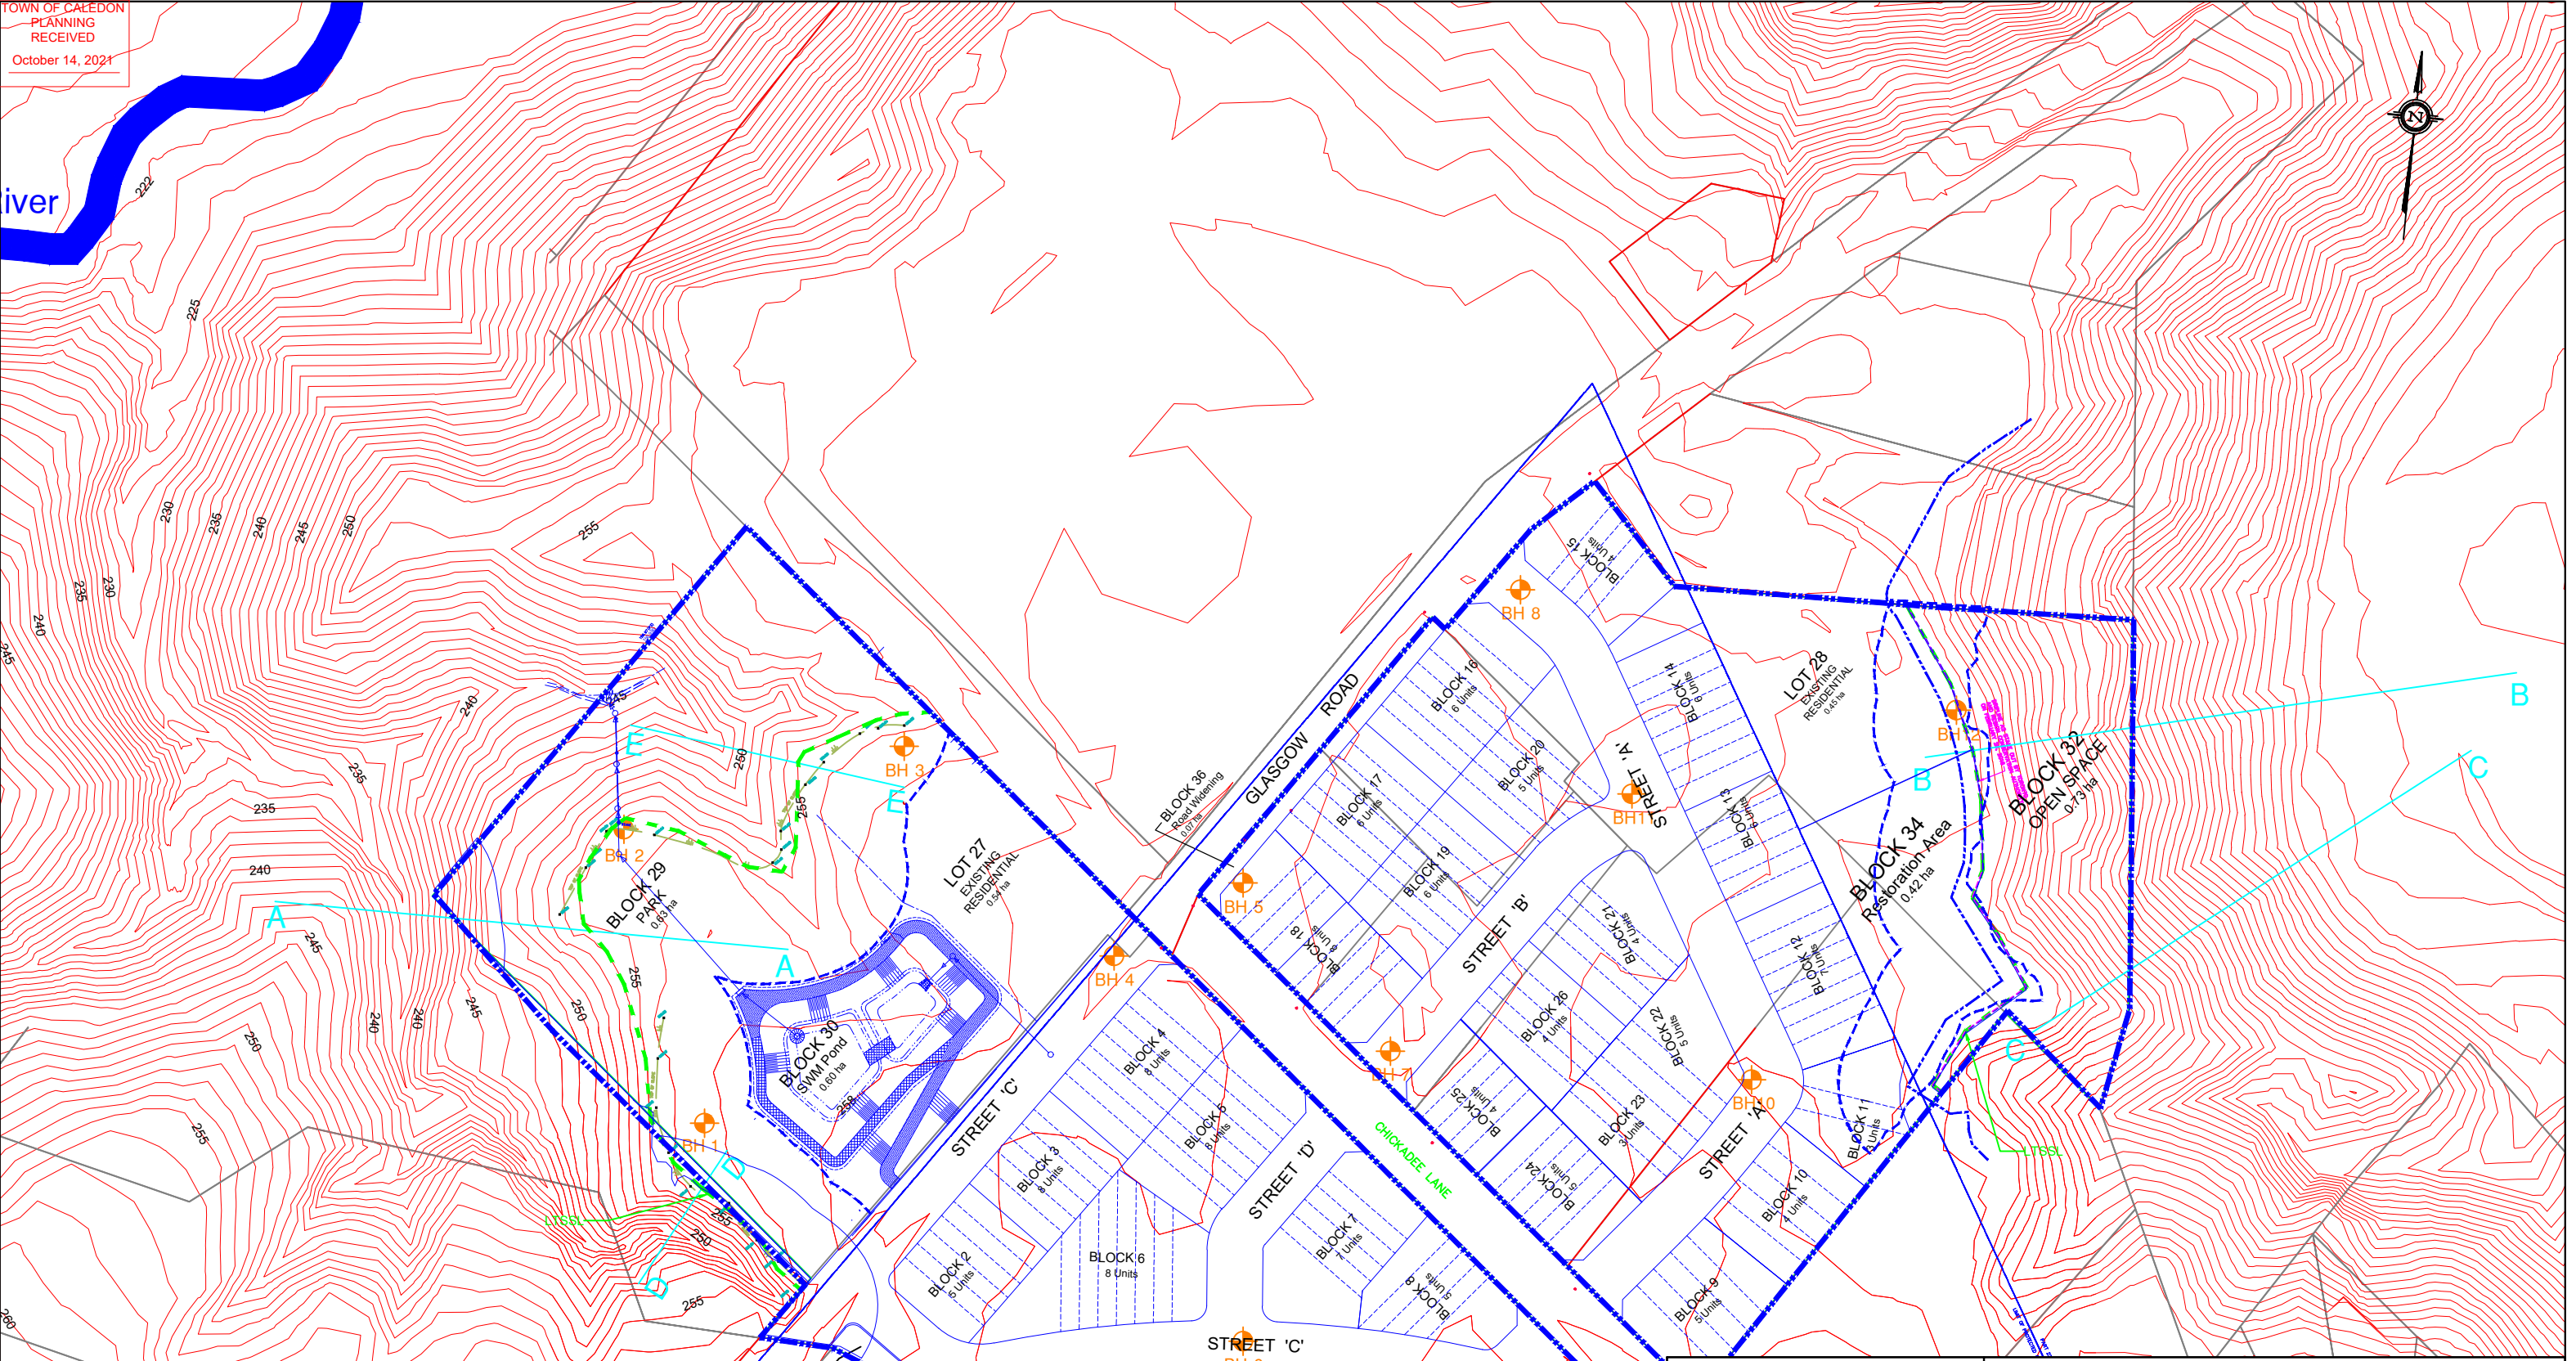

TOWN OF CALEDON  
 PLANNING  
 RECEIVED  
 October 14, 2021

river



**LEGEND**

	Cross Section
	LTSSL

**Soil Engineers Ltd.**  
 CONSULTING ENGINEERS  
 GEOTECHNICAL | ENVIRONMENTAL | HYDROGEOLOGICAL | BUILDING SCIENCE  
 90 WEST BEAVER CREEK, SUITE #100, RICHMOND HILL, ONTARIO L4B 1E7 · TEL: (416) 754-8515 · FAX: (905) 881-8335

**Long Term Stable Slope Line and Erosion Hazard Limit**

SITE: Chickadee Lane and Glasgow Road, Town of Caledon

DESIGNED BY: D.Y.	CHECKED BY: K.L.	DWG NO.: 7
SCALE: 1:2000	REF. NO.: 1801-S032	DATE: October 2021
		REV 2