
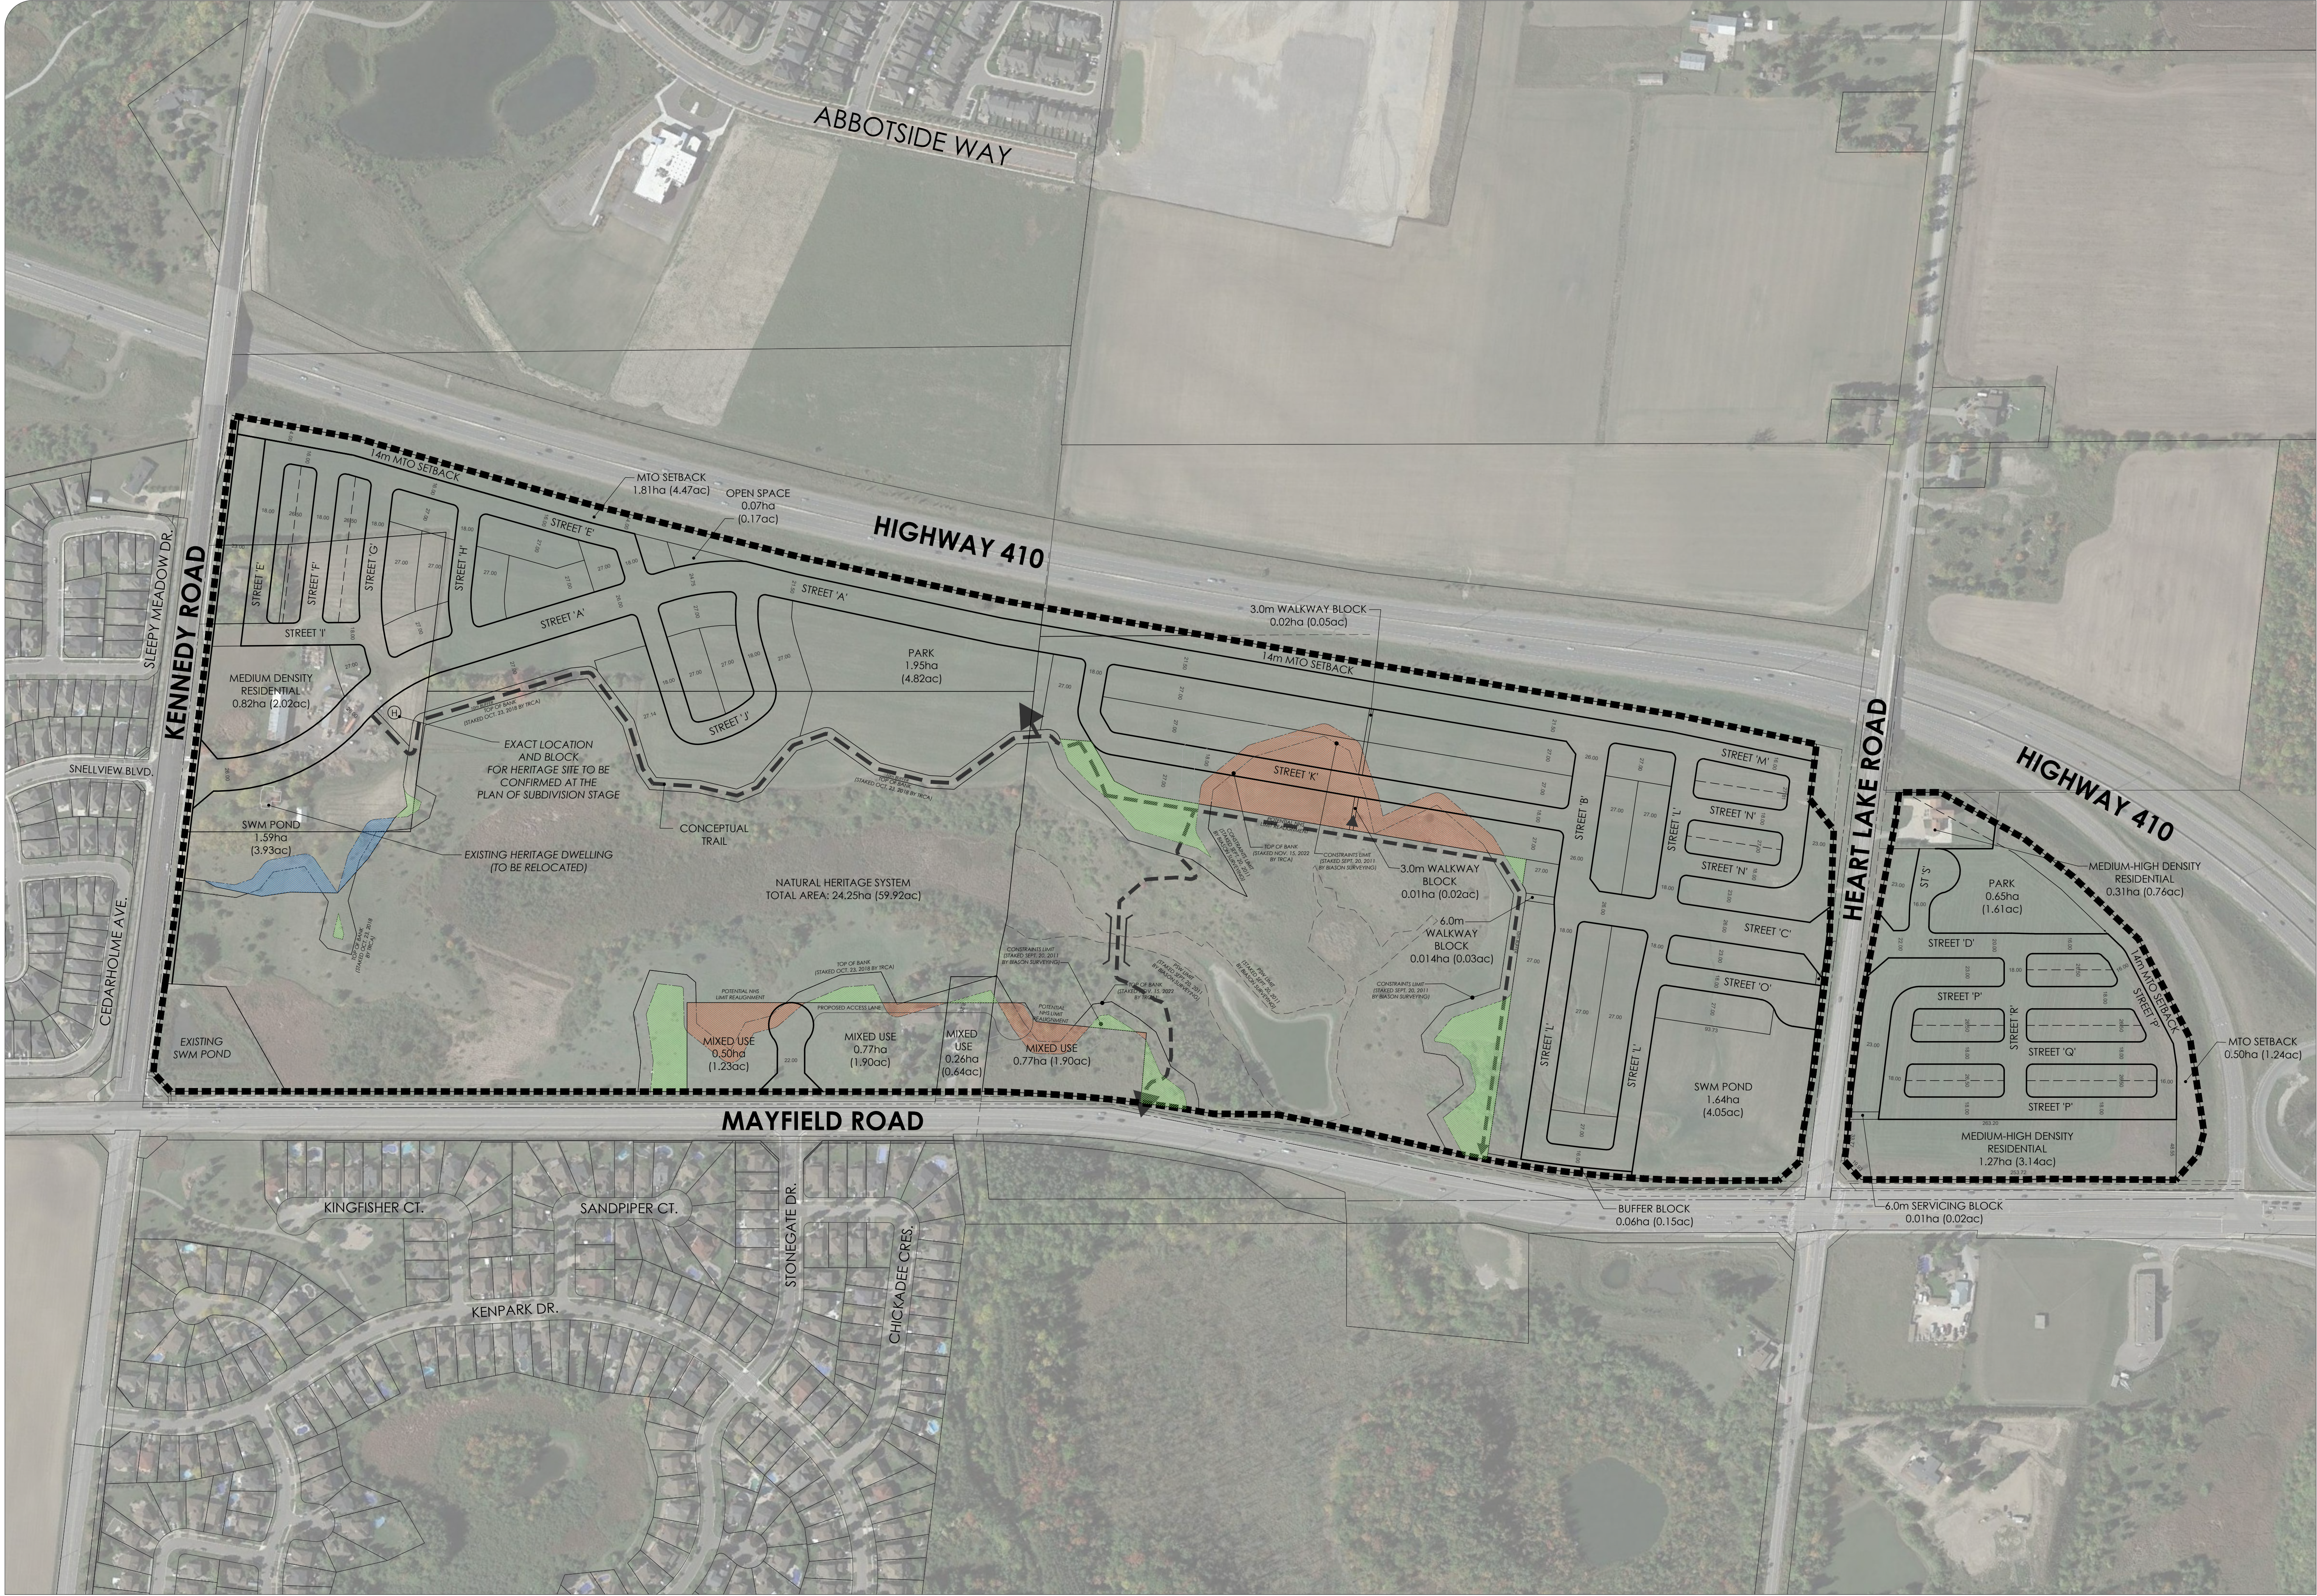


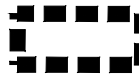

LEGEND

 SECONDARY PLAN AREA

LAND AREAS

 PROPOSED NHS ENCROACHMENT AREAS:
1.572ha (3.885ac)

 PROPOSED NHS COMPENSATION AREAS:
1.196ha (2.955ac)

TOTAL AREA: 2.768ha (6.840ac)

AREA DIFFERENCE: 0.376ha (0.930ac)

 SWM POND WITHIN NHS AREAS:
0.265ha (0.655ac)

