


TOWN OF CALEDON
PLANNING
RECEIVED
May 27, 2026

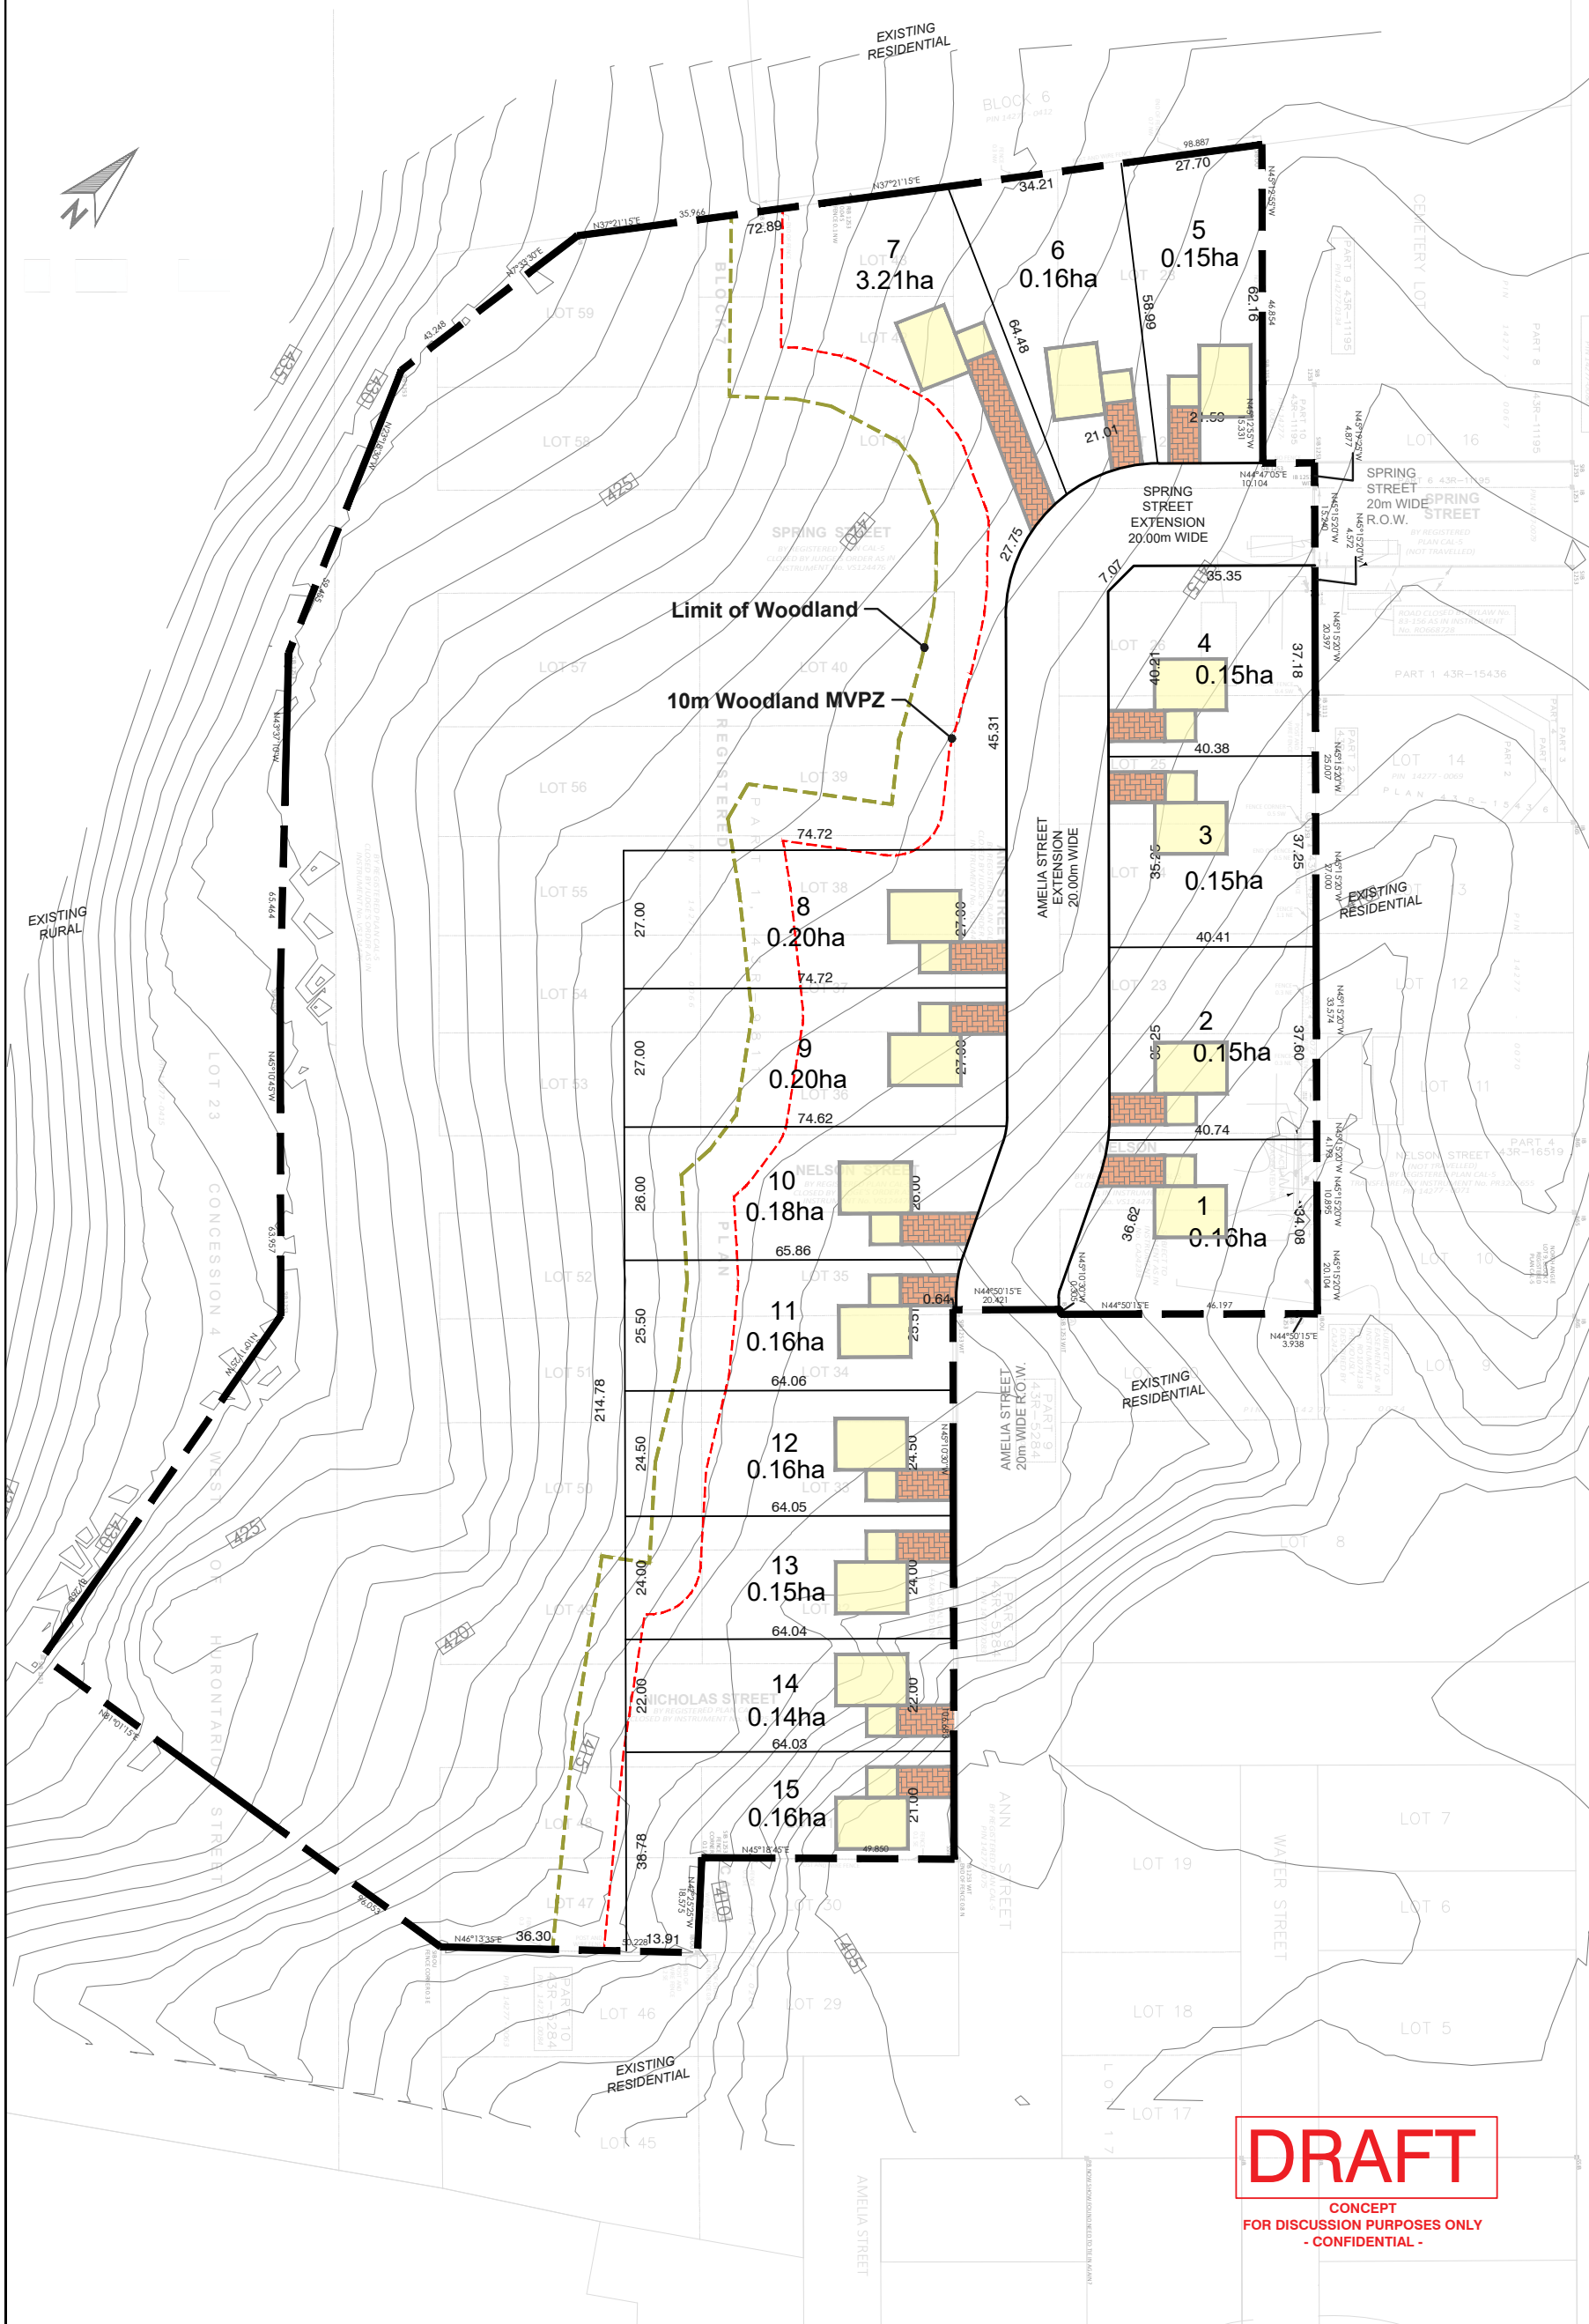

DRAFT

CONCEPT
FOR DISCUSSION PURPOSES ONLY
- CONFIDENTIAL -

PROJECT NUMBER:
16420
DATE:
October 25, 2021
SCALE:
1:1300
DRAWN BY:
EC

SITE STATS
UNIT COUNT: 15
LOT AREA MIN. : 0.14ha
LIMIT OF WOODLAND 
10m WOODLAND MVPZ 

ALTON VILLAGE
CALEDON,
ONTARIO

**BIGLIERI
GROUP**

2472 Kingston Road, Toronto
21 King Street W, Suite 1502, Hamilton
(416) 693-9155
thebiglierigroup.com